
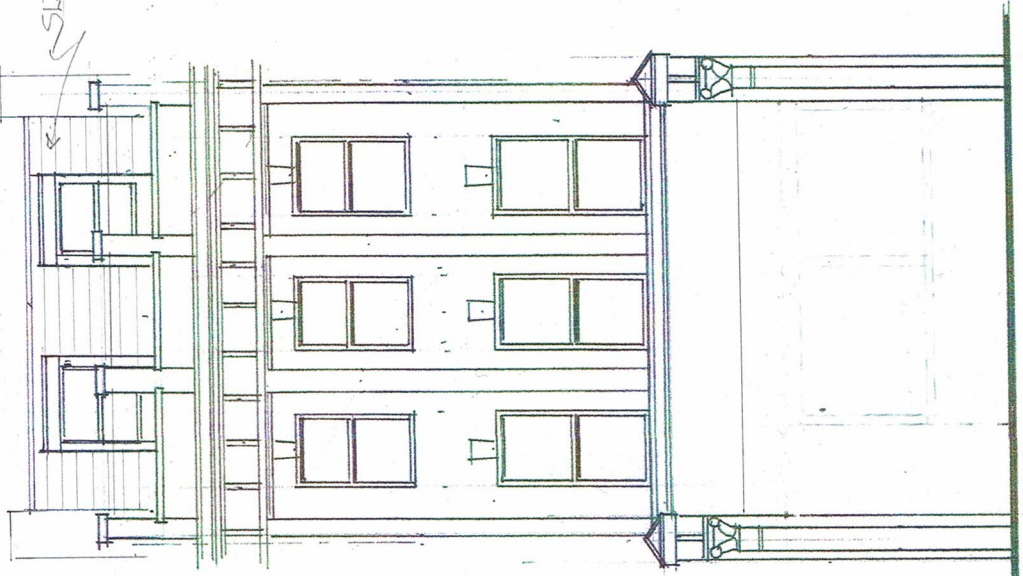


NO ALTERATION TO PARAPET
OR RAILING

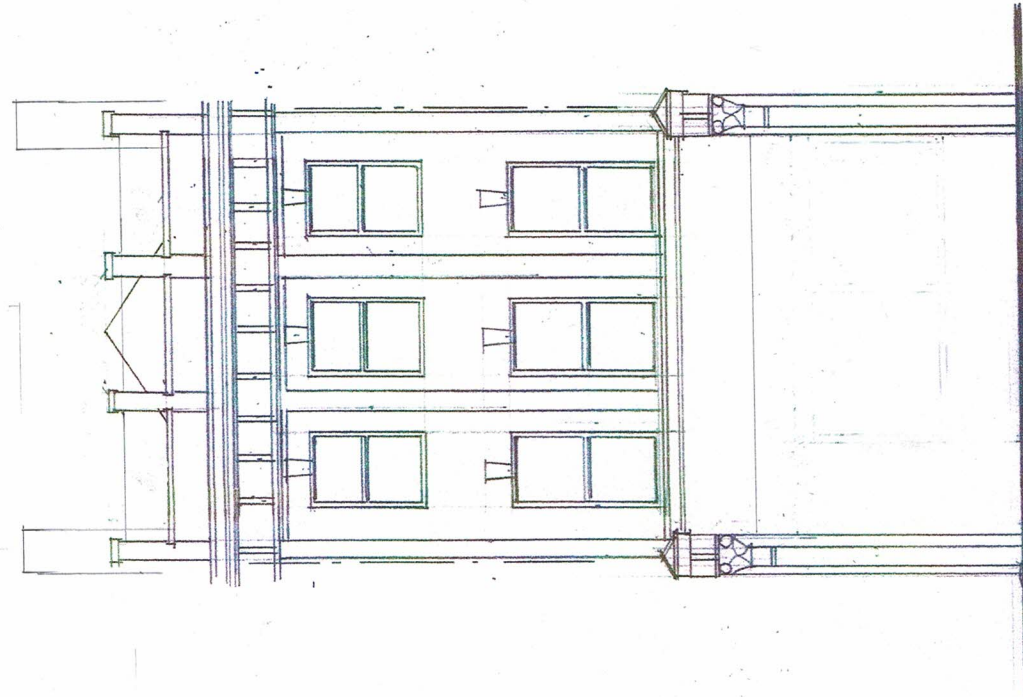


EXISTING


PROPOSED

STREET ELEVATIONS


SCALE 1:100

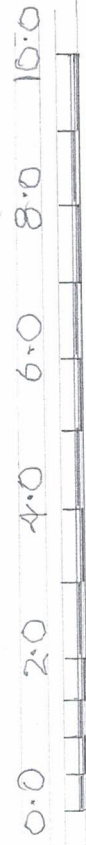

SOUTH WEST

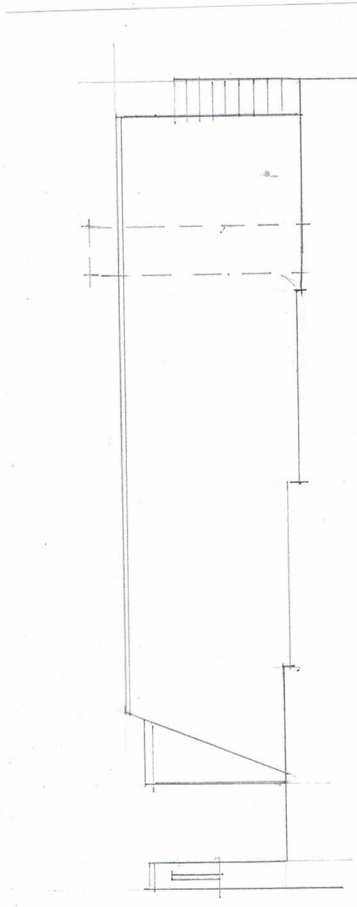

NORTH WEST

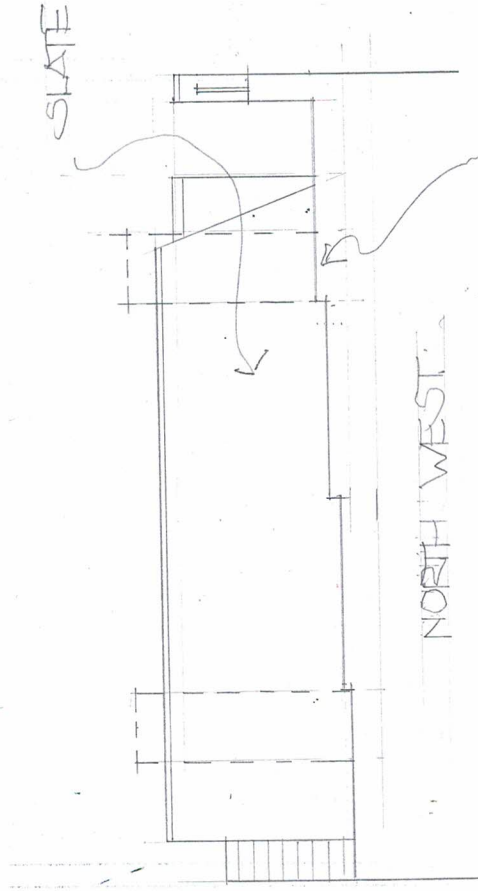

PROPOSED SIDE ELEVATIONS

Proposals for 18a Cricklewood Broadway NW2 3HD	Dwg No. CBTF 07	Keith Dunford architectural services
keithdunford@gmail.com 07932174640		