


Datum 25.00

Elevation Plan

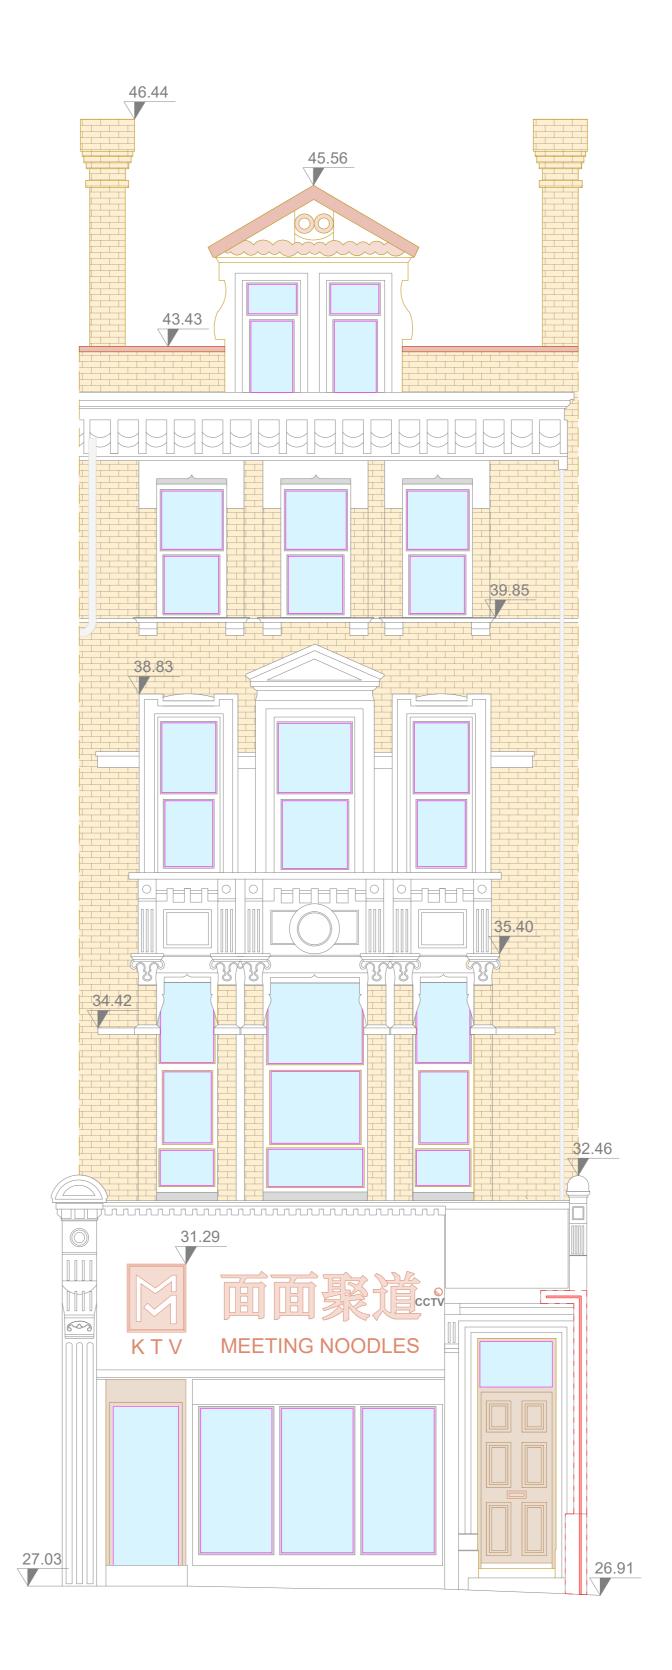





DM DALCOUR MACLAREN		
Elevation Survey Key:		
A ALARM	50 LEVEL	ABOVE OS DATUM
V VENT		DSED GAS RISER PIPEWORK
S SIGN E ELECTRICALS	ROOF	
E ELECTRICALS MB METER BOX		ND LEVEL
		ORK 'BOXING IN'
	BRICKWORK	
	BUILDING DE	
	ROOF TILES	NLO
	DOOR	
	FIXINGS	
	ROOF DETAI	LS
	CHIMNEY DE	TAILS
	CLADDING	
	RENDERING	
 Elevation Survey Notes: Survey undertaken to accuracies stipulated as per band E within the RICS guidance note for Measured Surveys of Land, Buildings and Utilities, 3rd edition Dalcour Maclaren have undertaken this survey as per the original instruction and accept no liability for any inaccuracy of the report/plan beyond these specified tolerances, scales or accuracies, or for any matters resulting from their use for purposes other than that stated in the instruction. 		
 Survey data is contained to the area specified/provided, all reasonable efforts were made to obtain all data but obstructed areas or areas with no access were not surveyed and are highlighted on plans 		
 All survey data is recorded to a local grid and arbitrary datum of 25m Elevation details have been measured using Laser Scanning technology, only detail that can be captured from the Laser Scanner location at ground level is shown. Where indicated, detail will indicative Dimensions should not be scaled. All dimensions should be checked on site before 		
any works commence.7. The information contained in this document is confidential and protected by copyright. The use, copying or disclosure to a third party, either wholly or in part,		
 except with the written permission of, and in the manner prescribed by Dalcour Maclaren constitutes an infringement of copyright. 8. Information provided should not be altered or modified in any way. It should not be used for any purpose other than for which it was intended and should not be issued to other parties without price account of Delceur Maclaren. 		
to other parties without prior agreement of Dalcour Maclaren.		
Elevation Locations:		
		m
		AST E
		I EU P
EASTELEVATION		
Client:		
Cadent Gas		
	Road Land	
35 Gray's Inn Road, London, WC1X 8PQ		
Coords: N/A Scheme Name:		
	Inn Road Lon	don WC1X 8PQ
Drawing Name:		
Elevation Plan		
Drawing No: 24004736_PLN_EL_1.1 Rev Date Description		
- 10.10.2024		
A 15.10.2024	Added Pipewo	ork 'Boxing In'
Surveyed by & Date:	RV	02.10.2024
Drawn:	CL	
Approved:	CB-M	
Sheet No: Sheet Size:	1 of 1 A0	V
		01869 352060

Datum 25.00