


NOTE  
 This drawing is copyright.  
 Do not scale, use figured dimensions only.  
 The contractor is to check all dimensions on site before commencement  
 of the works.  
 Discrepancies must be reported immediately to the architect before  
 proceeding.

REV	DATE	DESCRIPTION	CHK.

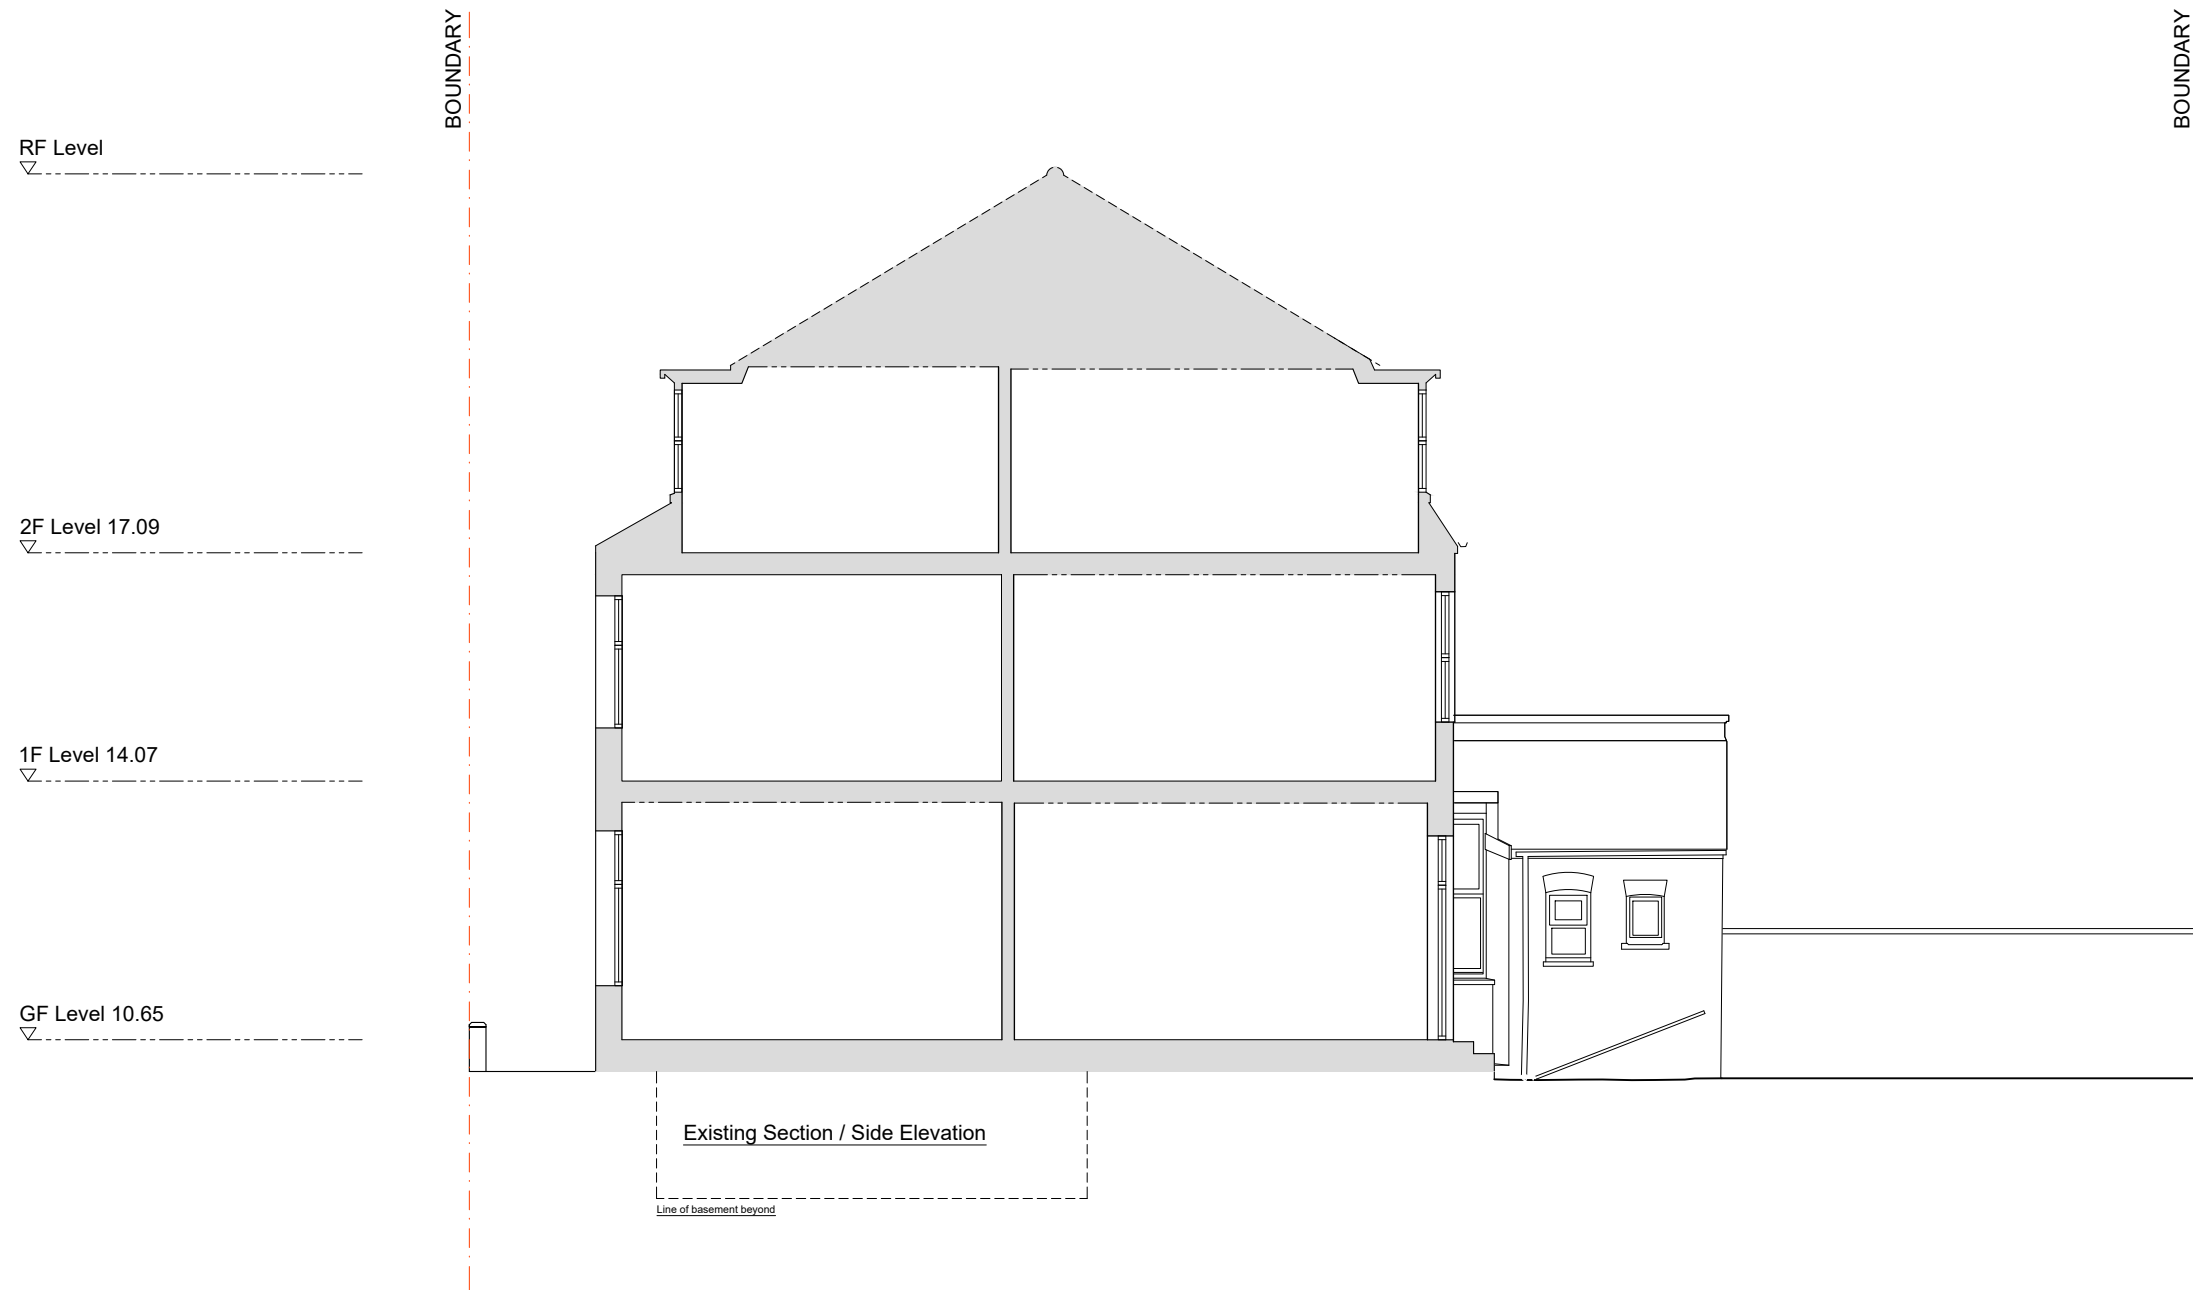

# PLANNING

**jane duncan**  
 architects+  
 interiors

The Old Warehouse  
 Chalfont Station Road  
 Little Chalfont, Amersham  
 Bucks HP7 9PN

+44 (0)1494 766 999  
 info@janeduncanarchitects.co.uk  
 janeduncanarchitects.co.uk

CLIENT

Anese Investments Ltd.

ADDRESS

15 Howitt Road, Belsize Park, London, NW3 4LT

PROJECT

Extensions and Alterations

DRAWING TITLE


Existing Section / Side Elevation

DRAWING NO.

IHR-226\_PL120

REV.

SCALE	DATE	DRAWN	CHECKED
1:100@A3	03.23	LT	ADB

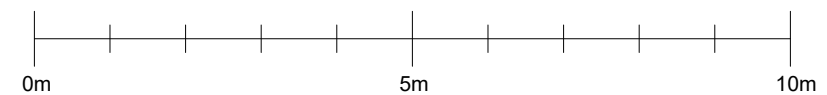

Scale 1:100 @ A3