


Proposed Section / Side Elevation

MATERIALITY LEGEND

- | | | |
|---------------------------------------|---------------------------------|--|
| ① Slate roof | ⑥ Powder coated aluminium doors | ⑩ Balustrade with glass infill |
| ② Painted timber front, lead cheeks | ⑦ Painted timber glazed doors | ⑪ Double glazed timber sash windows original design reinstated |
| ③ Double glazed painted timber window | ⑧ Metal balustrade | ⑫ Double glazed timber sash windows to match above |
| ④ Painted timber fascia | ⑨ Timber refuse bin store | ⑬ Timber door to match No 13 |
| ⑤ Brick to match existing | | |

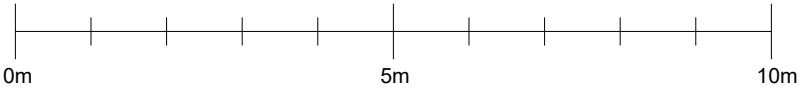

Scale 1:100 @ A3

NOTE
This drawing is copyright.
~~Do not scale~~; use figured dimensions only.
The contractor is to check all dimensions on site before commencement of the works.
Discrepancies must be reported immediately to the architect before proceeding.

B	23.10.23	Basement and grille reduced	ADB
A	14.8.23	Amended to officer comments	ADB
REV	DATE.	DESCRIPTION.	CHK.

LEGEND

- Existing Construction
- New construction
- Boundary Line
- Demolition

PLANNING

jane duncan
architects+
interiors

The Old Warehouse
Chalfont Station Road
Little Chalfont, Amersham
Bucks HP7 9PN

+44 (0)1494 766 999
info@janeduncanarchitects.co.uk
janeduncanarchitects.co.uk

CLIENT
Anese Investments Ltd.

ADDRESS
15 Howitt Road, Belsize Park, London, NW3 4LT

PROJECT
Extensions and Alterations

DRAWING TITLE
Proposed Section/Side Elevation

DRAWING NO. REV.
IHR-226_PL220 B

SCALE DATE DRAWN CHECKED
1:100@A3 03.23 LT ADB