




○ BOWKER SADLER PARTNERSHIP LIMITED
 ■ THIS DRAWING IS THE SUBJECT OF COPYRIGHT WHICH VESTS IN BOWKER SADLER PARTNERSHIP LIMITED. IT IS AN INFRINGEMENT OF COPYRIGHT TO REPRODUCE THIS DRAWING, BY WHATEVER MEANS, INCLUDING ELECTRONIC, WITHOUT THE EXPRESS WRITTEN CONSENT OF BOWKER SADLER PARTNERSHIP LIMITED WHICH RESERVES ALL ITS RIGHTS.
 BOWKER SADLER PARTNERSHIP LIMITED ASSERTS ITS RIGHTS TO BE IDENTIFIED AS THE AUTHOR OF THIS DESIGN.
 ■ DRAWING NOT TO BE SCALED.
 ■ REPORT ERRORS & OMISSIONS TO ARCHITECT.
 ■ CHECK ALL DIMENSIONS ON SITE.
 ■ DRAWING TO BE READ IN CONJUNCTION WITH THE HEALTH AND SAFETY PLAN AND ALL RELEVANT RISK ASSESSMENTS

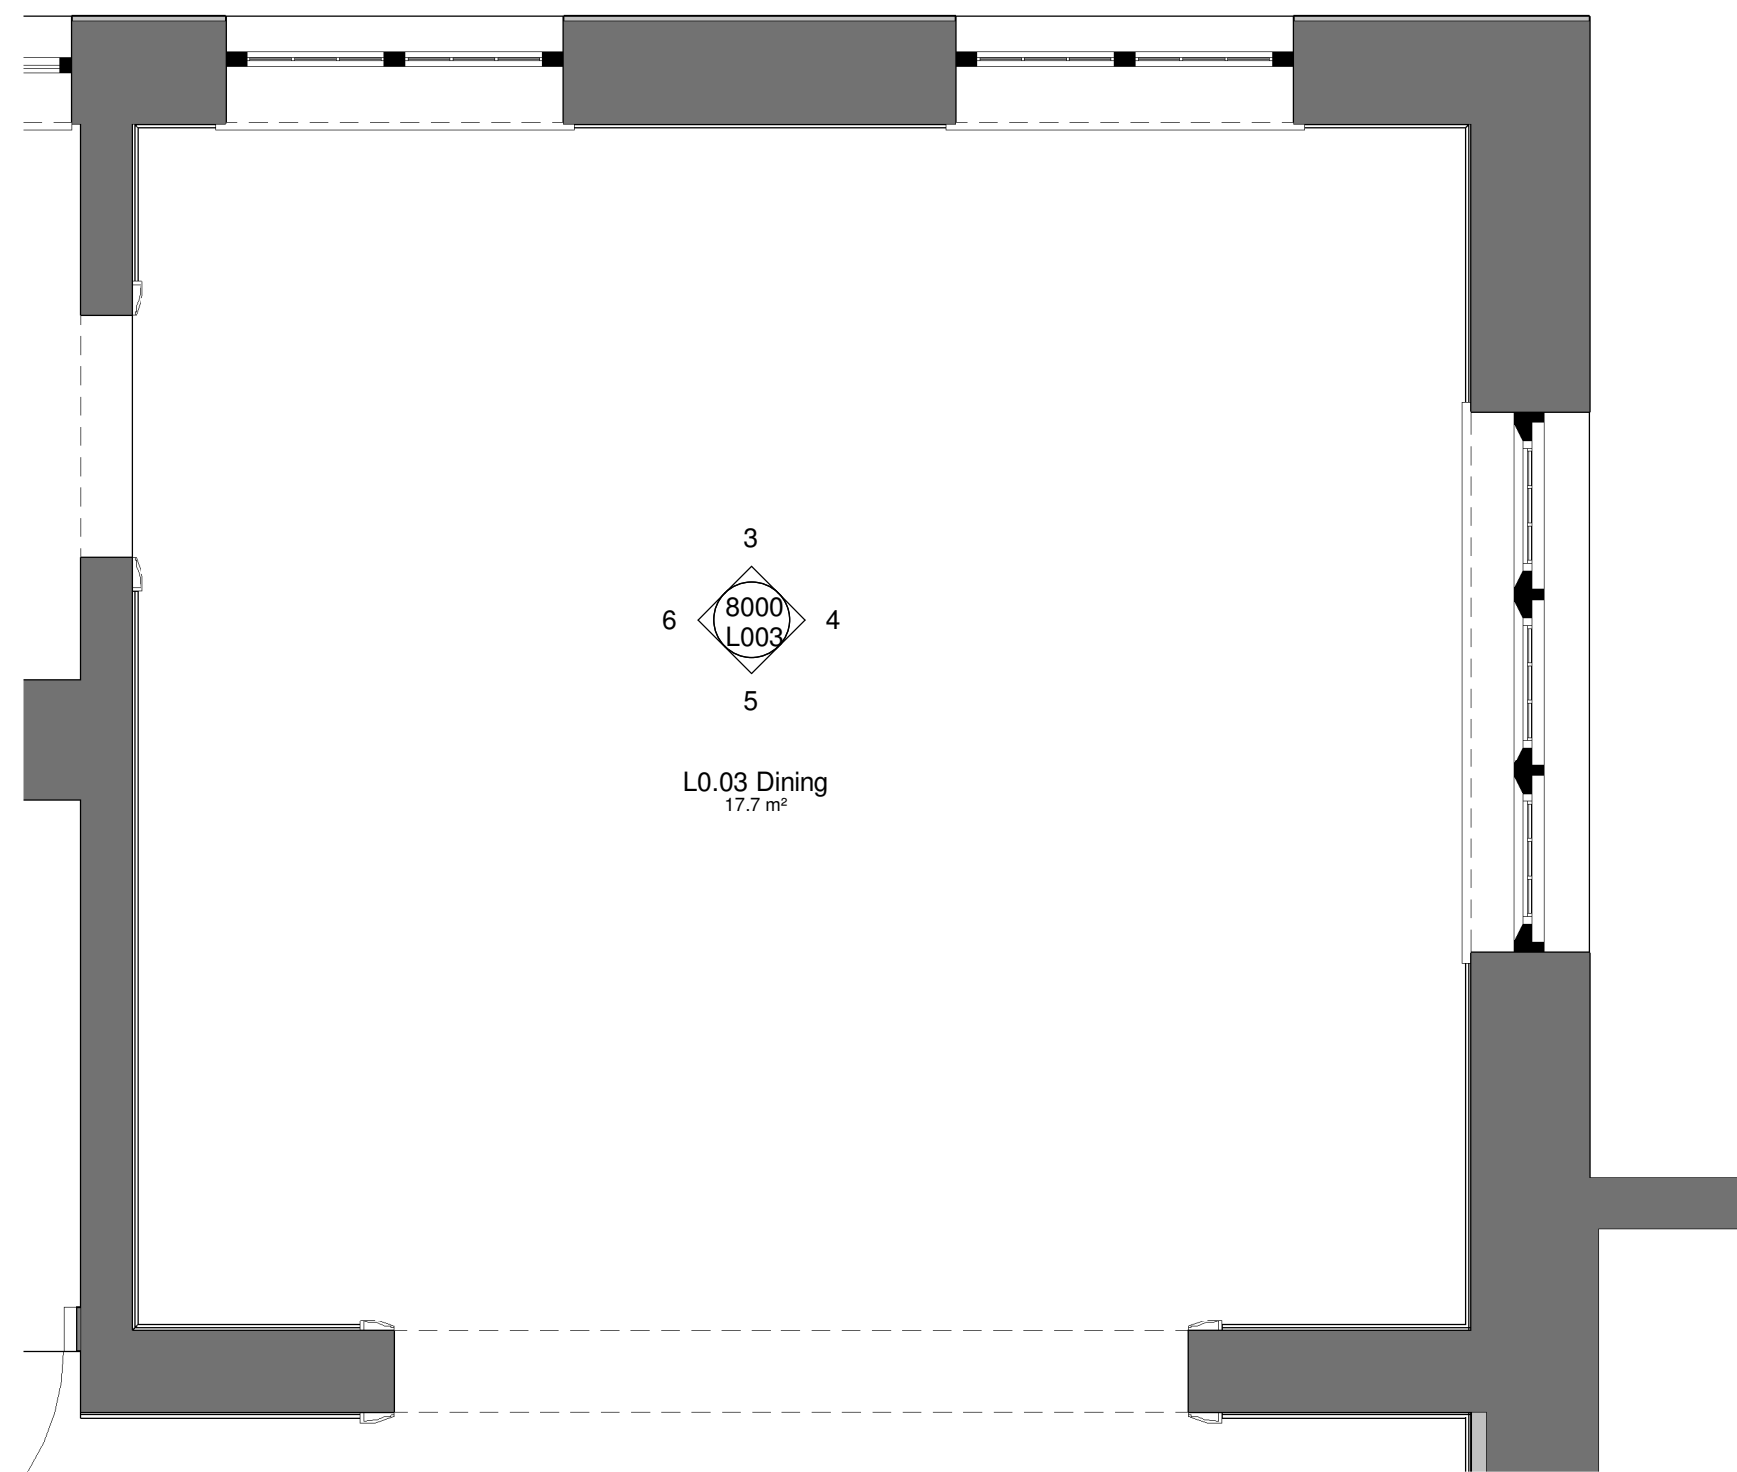


1 L0.03 - Proposed Plan
1 : 25

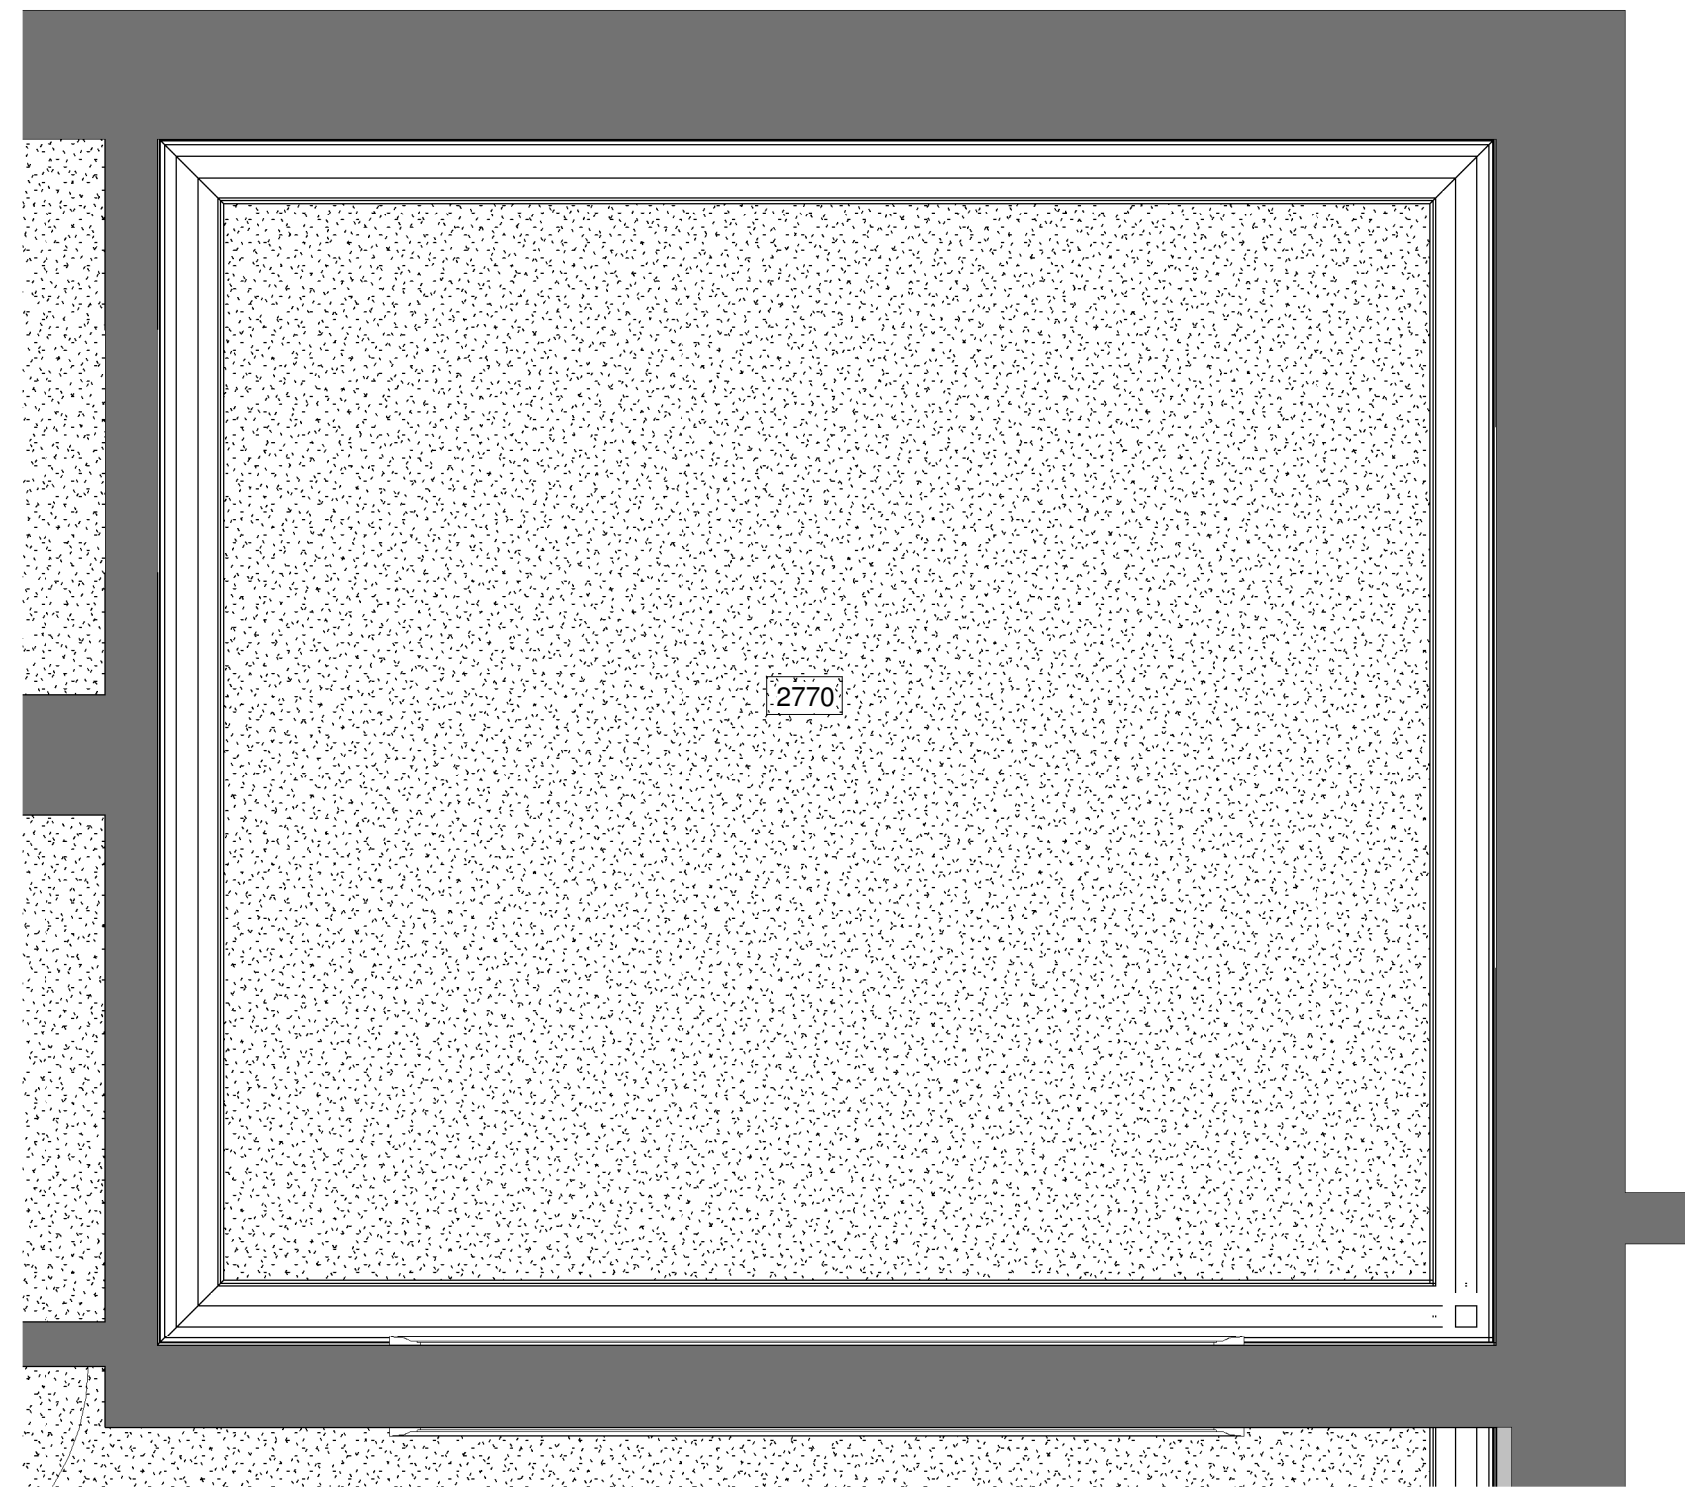


2 L0.03 - Proposed Ceiling Plan
1 : 25

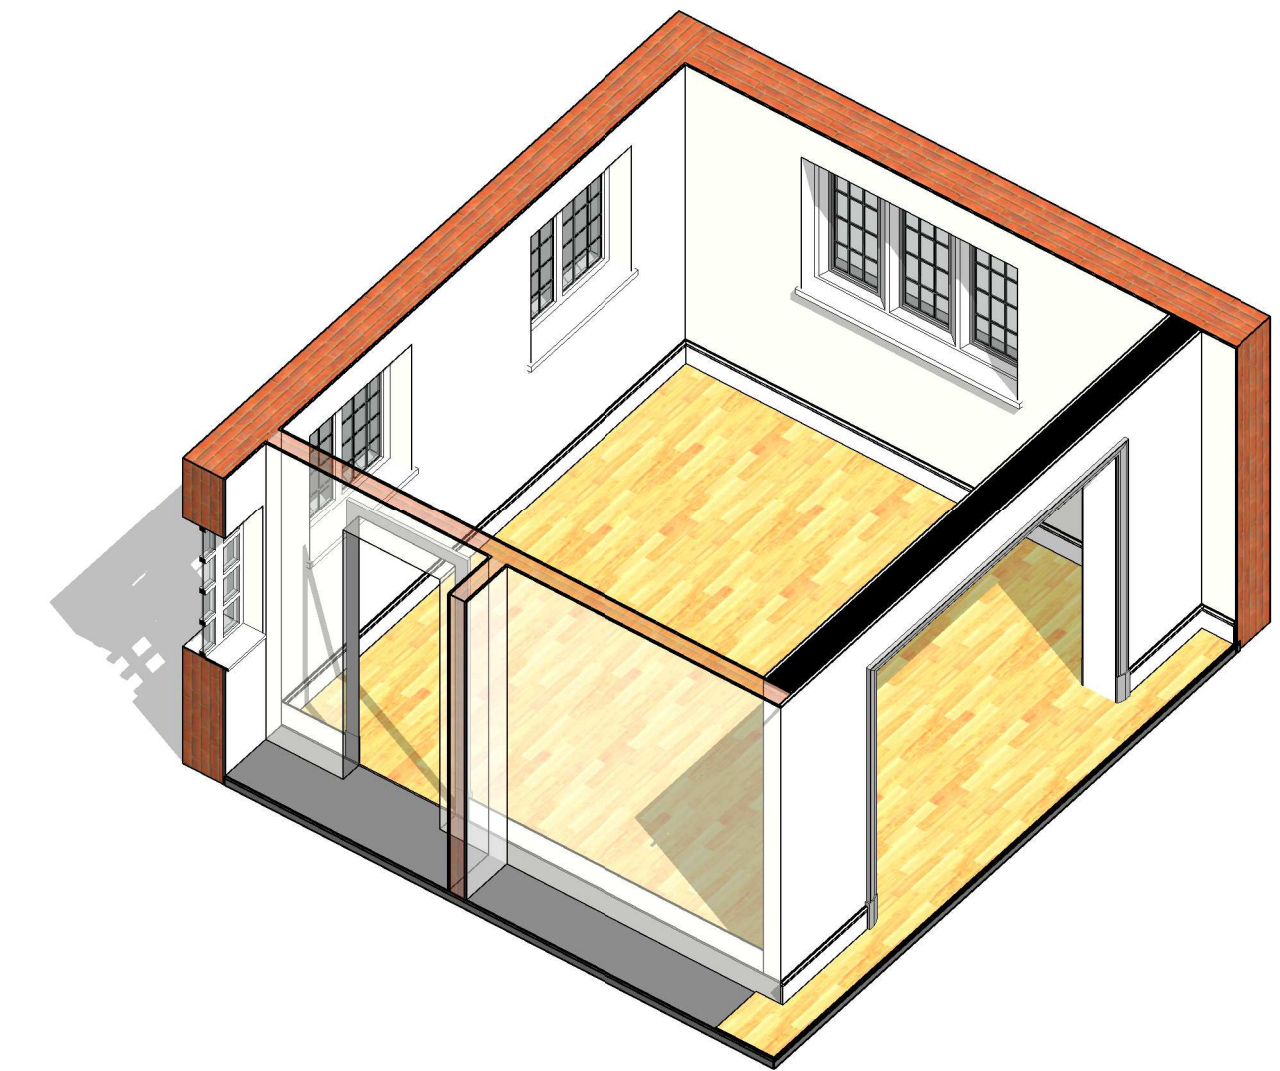


9 L0.03 - Proposed Axo

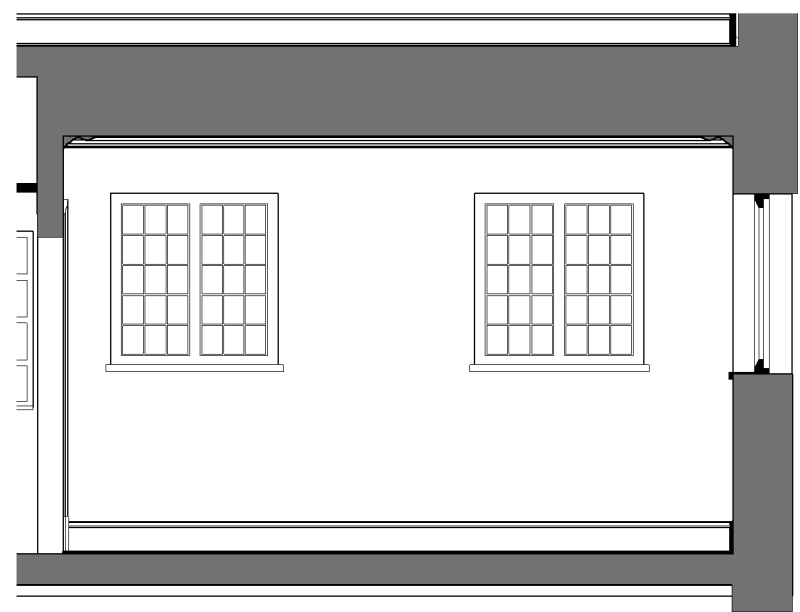


3 L0.03 - Elevation 1
1 : 50

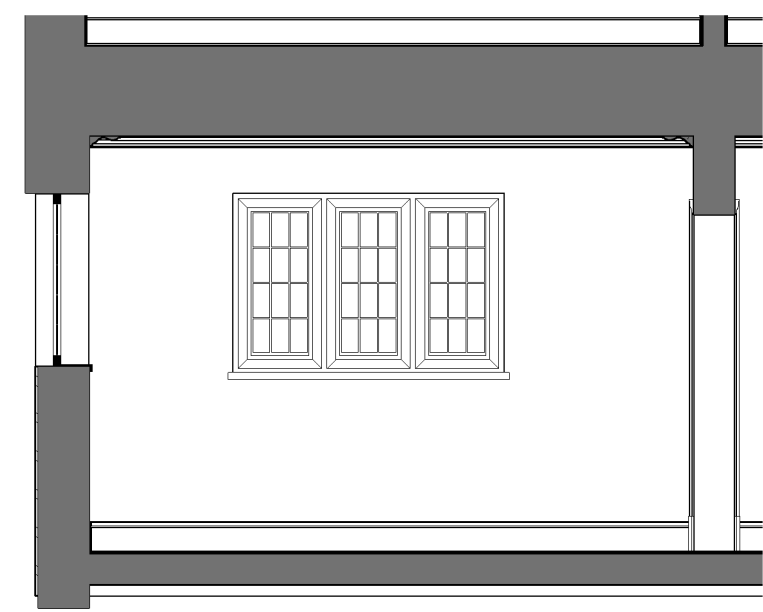

4 L0.03 - Elevation 2
1 : 50

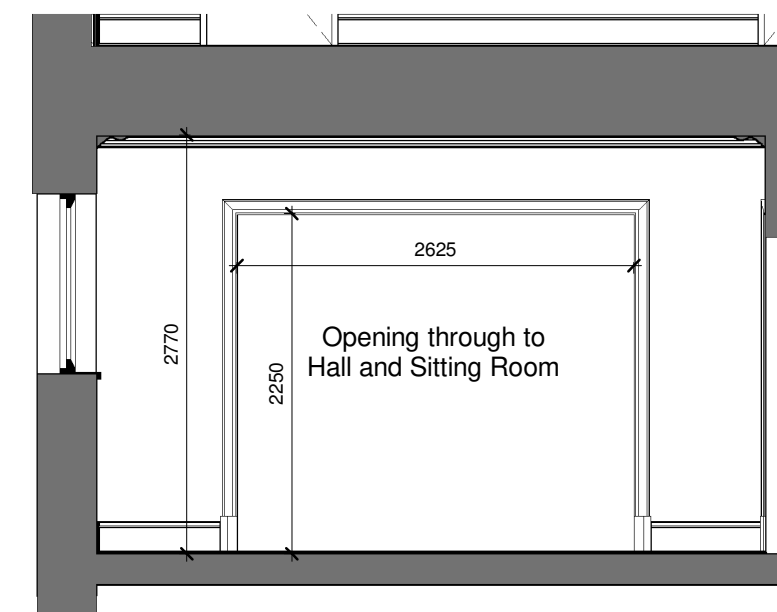

5 L0.03 - Elevation 3
1 : 50

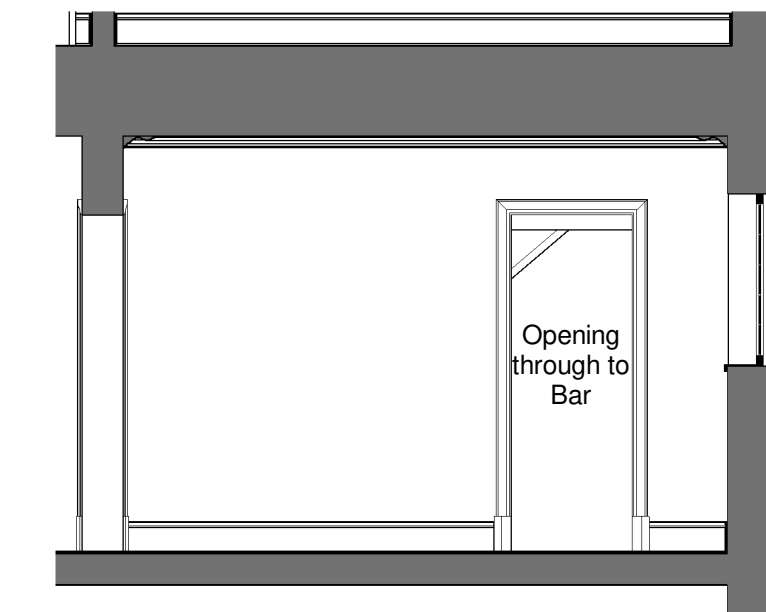

6 L0.03 - Elevation 4
1 : 50

A 14/01/21 AW Revised for Planning GM

REV. DATE DRN. CHKD.

PROJECT
The Hoo, 17 Lyndhurst Gardens

CLIENT
Mr & Mrs Yu

DRAWING
L0.03 Dining Room - Room Layout

SCALE SHEET SIZE DRAWN CHECKED DATE
As indicated @ A1 AW GM Dec '20

BOWKER SADLER ARCHITECTURE
A: Hatherlow House, Hatherlow, Romiley, Stockport SK6 3DY
T: 0161 406 7333
E: office@bowker-sadler.co.uk
W: www.bowker-sadler.co.uk

JOB No 19013 DRAWING No 8000 L003 REVISION A

STATUS INFORMATION

