

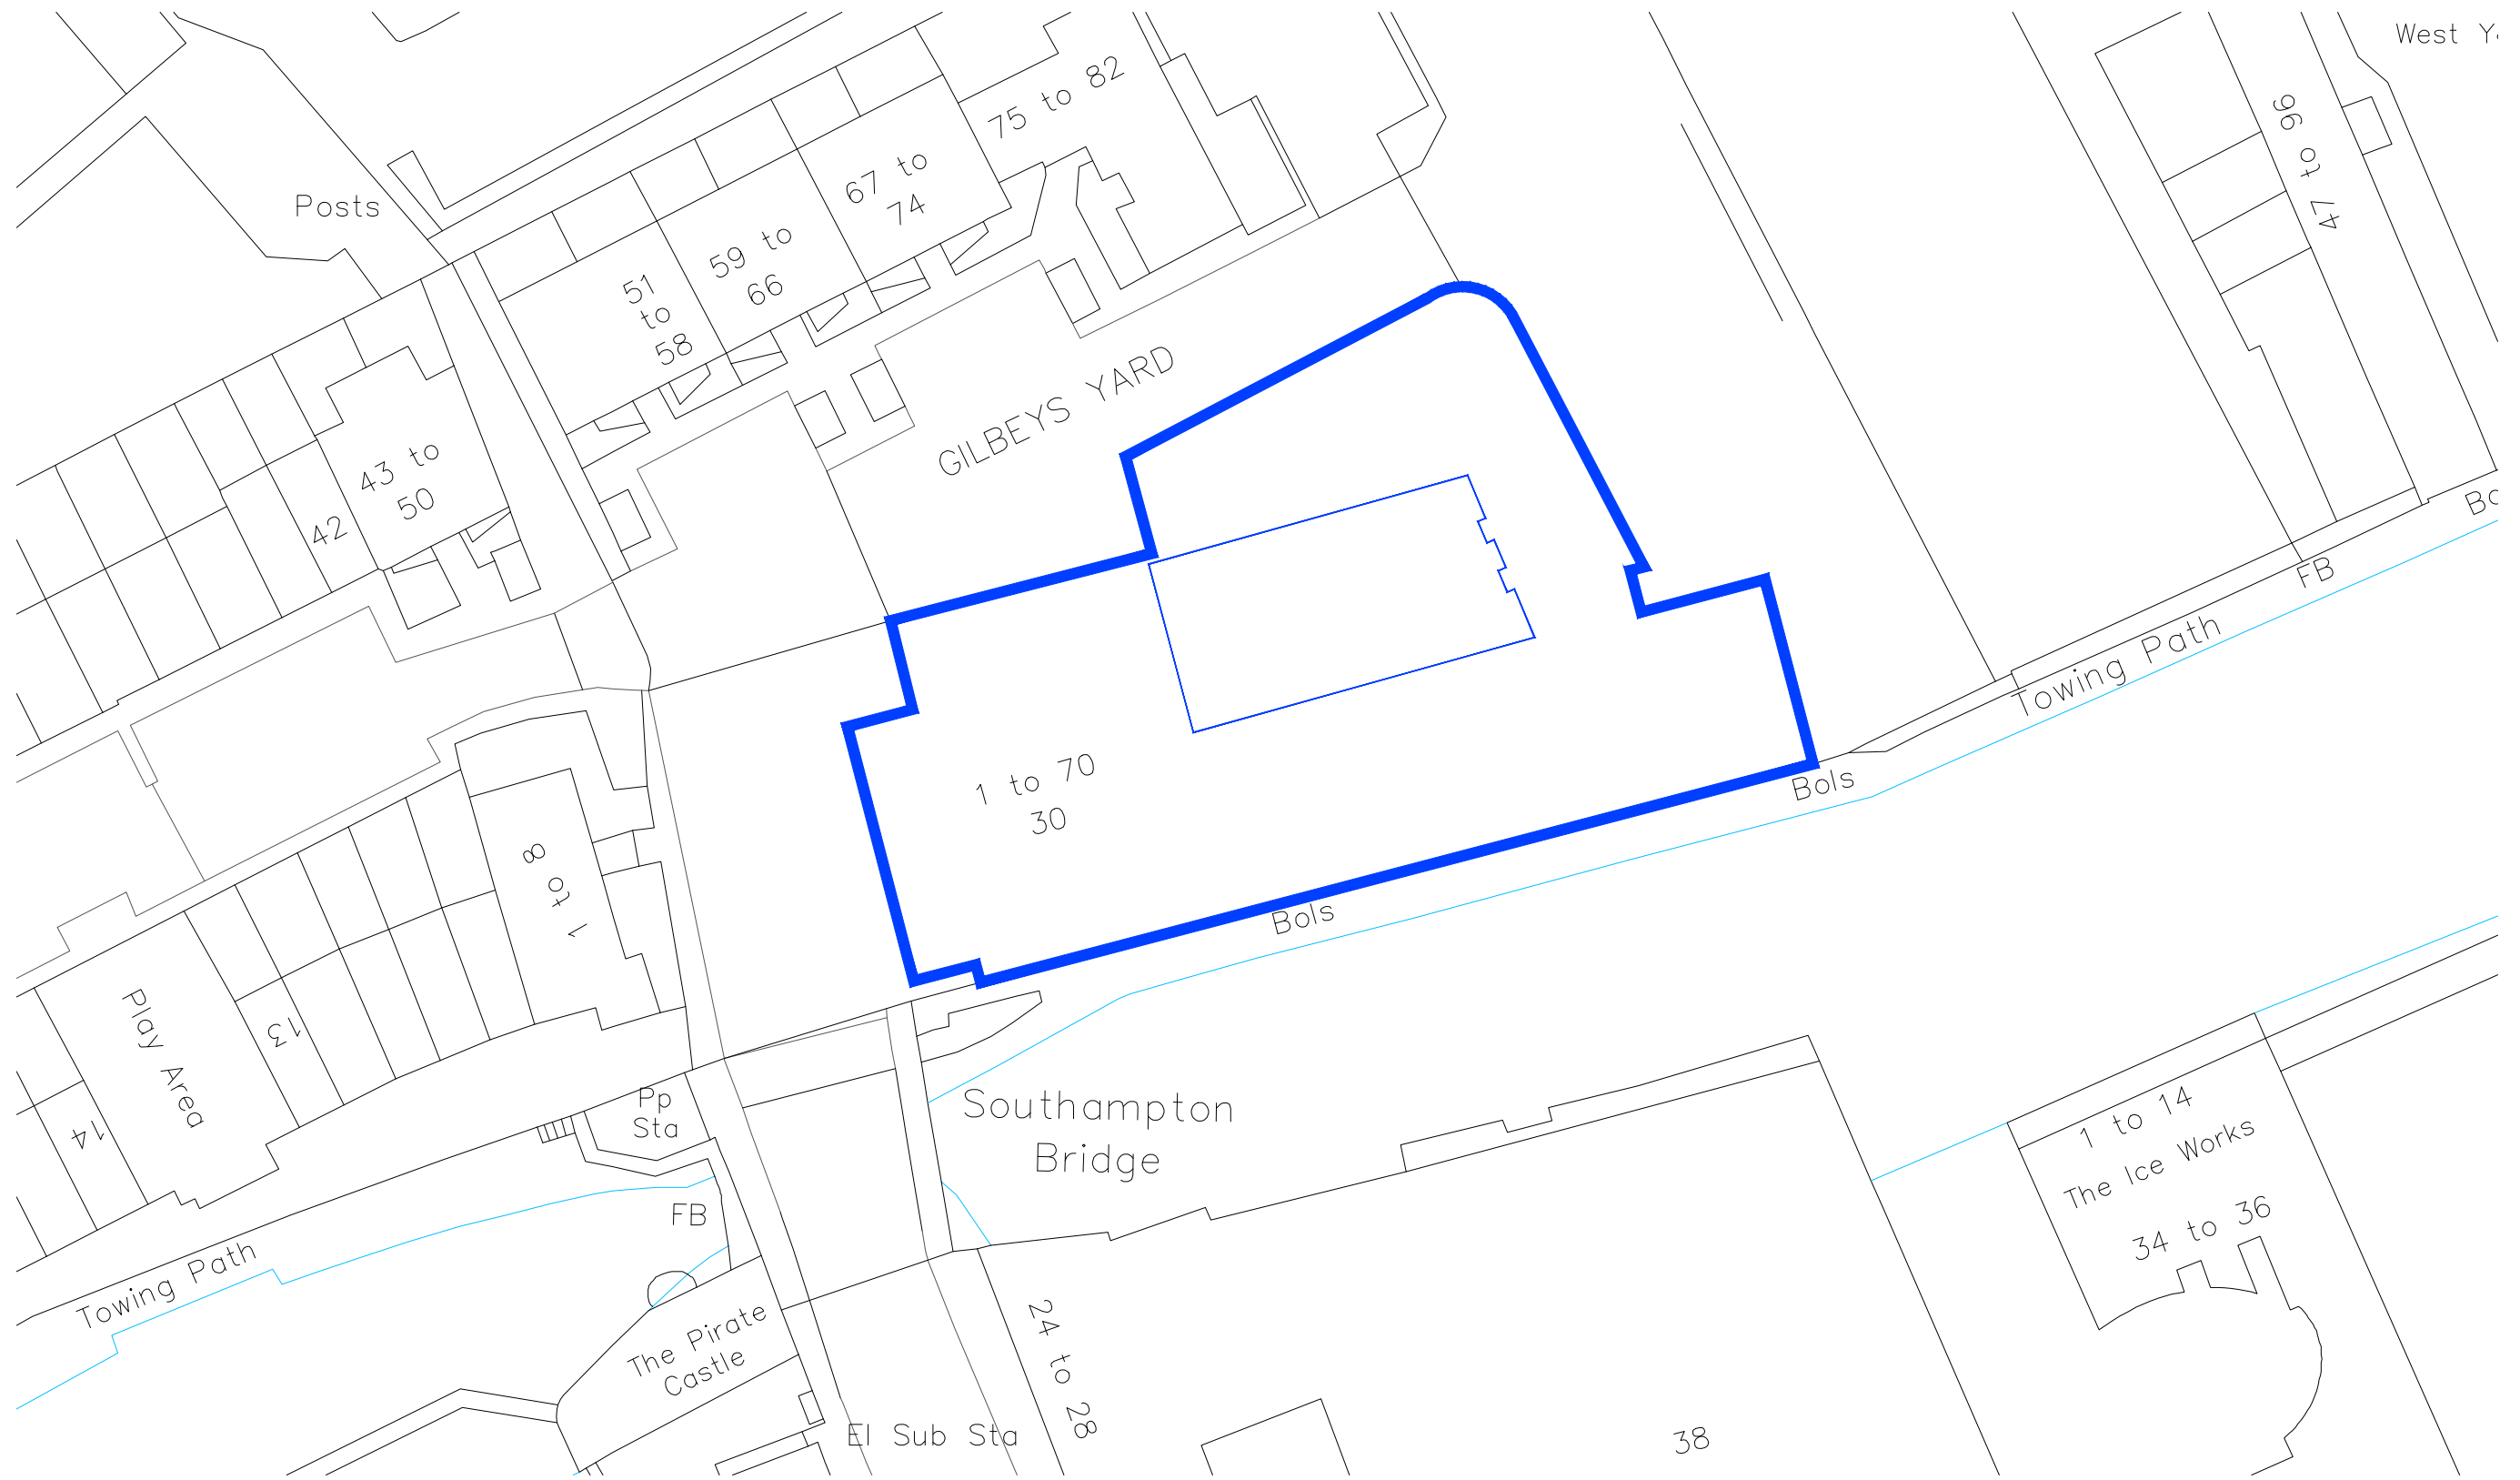



Produced on 14 August 2023 from the Ordnance Survey National Geographic Database and incorporating surveyed revision available at this date.
 This map shows the area bounded by 528335 183825,528783 183825,528783 184273,528335 184273,528335 183825
 Crown copyright and database rights 2023 OS 100054135. Supplied by copla ltd trading as UKPlanningMaps.com a licensed Ordnance Survey partner (OS 100054135).
 Data licence expires 14 August 2024. Unique plan reference: v20e//988047/1331577



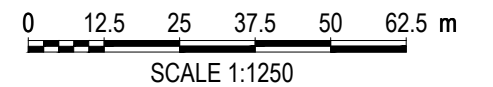



	PROJECT TITLE:	DRAWING TITLE:	REVISIONS:	BY:	DRAWING DATE:	DRAWN BY:	DRAWING STATUS:
	THE HENSON BUILDING 30 OVAL ROAD CAMDEN TOWN LONDON NW1 7DE	LOCATION PLAN	P1 - ISSUED FOR PLANNING - 31 JAN 2024	RY	JAN 2024	R. YOUNG	FOR PLANNING
			Autocad generated drawing AutoCAD - 2023			abiCAD tel: 01489 589 454	
WEATHER BARRIER-AIR SEAL-THERMAL BARRIER-AESTHETICS-BUILDABILITY-STRUCTURAL			SCALE @ A3: 1:1250			Please do not scale drawing. If in doubt ask	



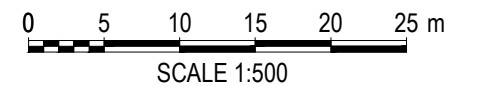



Produced on 14 August 2023 from the Ordnance Survey National Geographic Database and incorporating surveyed revision available at this date.
 This map shows the area bounded by 528335 183825,528783 183825,528783 184273,528335 184273,528335 183825
 Crown copyright and database rights 2023 OS 100054135. Supplied by copla ltd trading as UKPlanningMaps.com a licensed Ordnance Survey partner (OS 100054135).
 Data licence expires 14 August 2024. Unique plan reference: v20e//988047/1331577



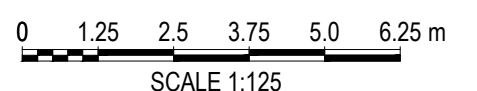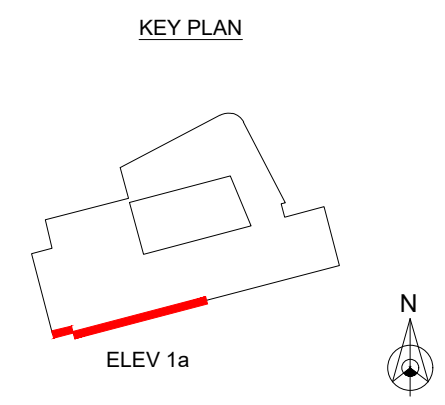


	PROJECT TITLE:	DRAWING TITLE:	REVISIONS:	BY:	DRAWING DATE:	DRAWN BY:	DRAWING STATUS:
	THE HENSON BUILDING 30 OVAL ROAD CAMDEN TOWN LONDON NW1 7DE	BLOCK PLAN	P1 - ISSUED FOR PLANNING - 31 JAN 2024	RY	JAN 2024	R.YOUNG	FOR PLANNING
					Autocad generated drawing AutoCAD - 2023	 tel: 01489 589 454	
					SCALE @ A3: 1:500	Please do not scale drawing. If in doubt ask	

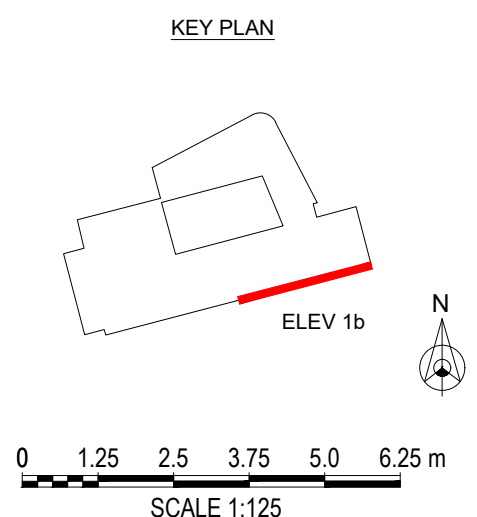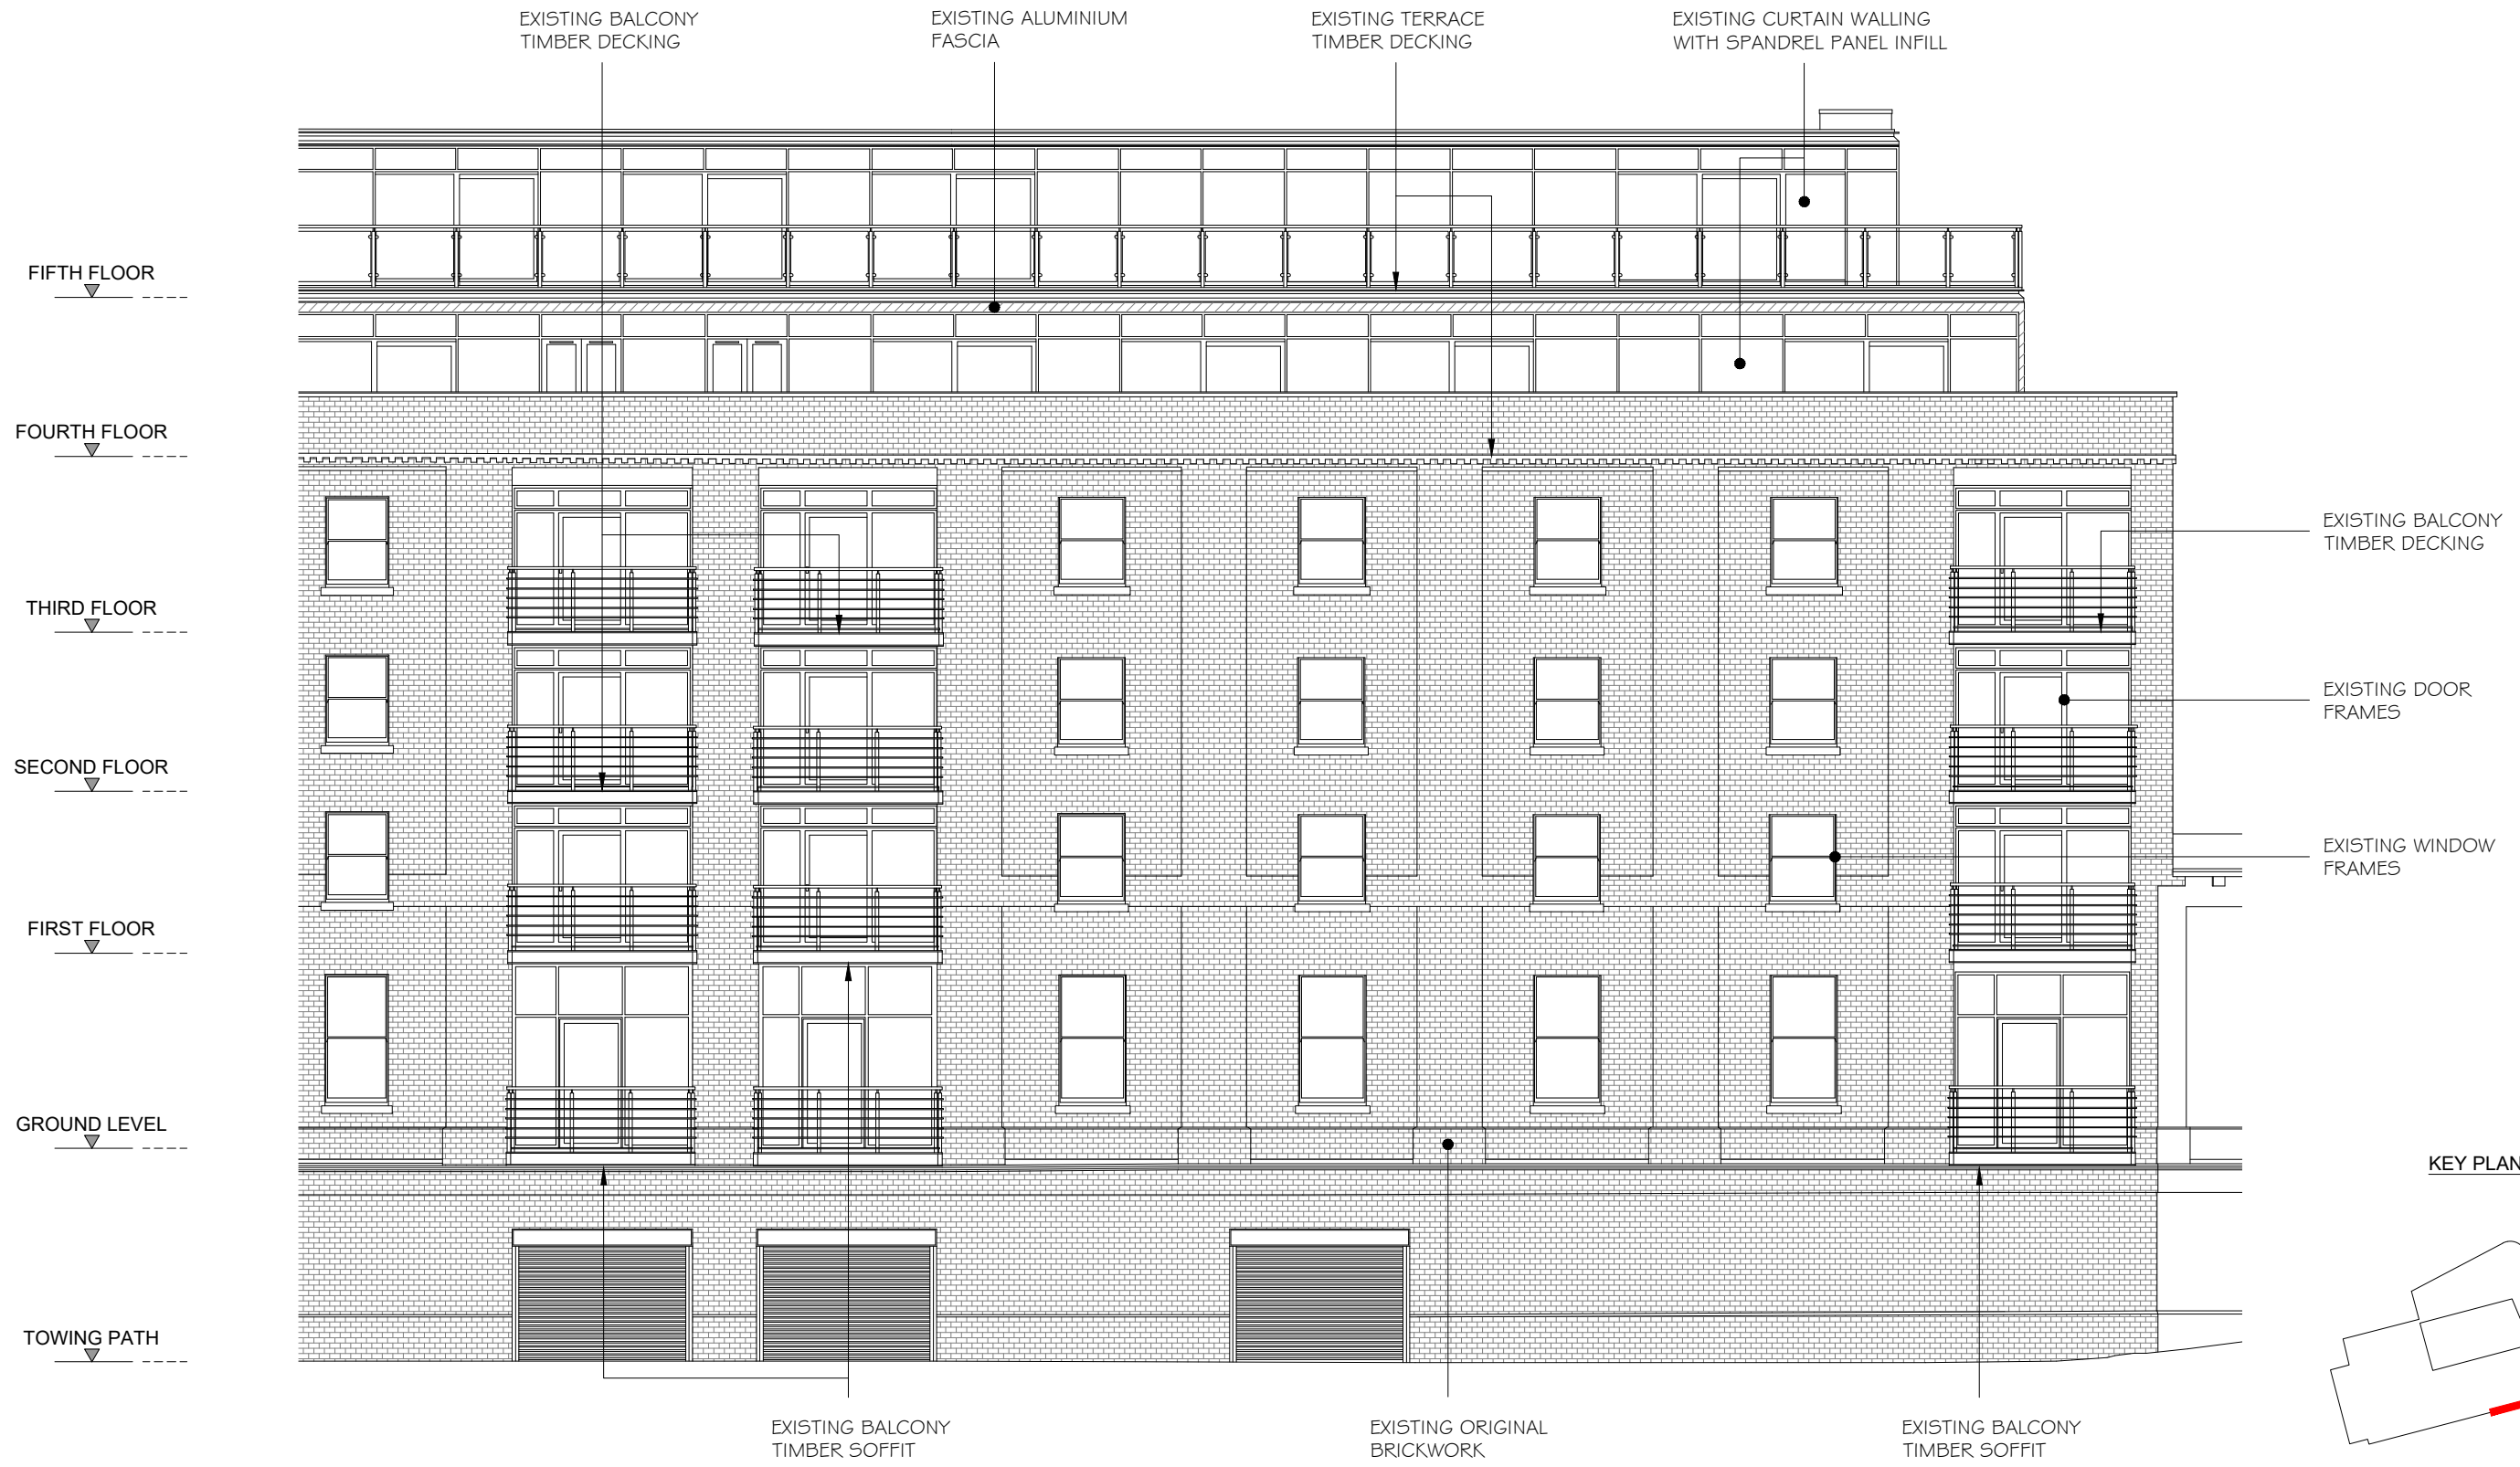



	PROJECT TITLE:	DRAWING TITLE:	REVISIONS:	BY:	DRAWING DATE:	DRAWN BY:	DRAWING STATUS:
	THE HENSON BUILDING 30 OVAL ROAD CAMDEN TOWN LONDON NW1 7DE	EXISTING ELEVATION 1a	P1 - ISSUED FOR PLANNING - 31 JAN 2024	RY	JAN 2024	R. YOUNG	FOR PLANNING
					Autocad generated drawing AutoCAD - 2023	 tel: 01489 589 454	
WEATHER BARRIER-AIR SEAL-THERMAL BARRIER-AESTHETICS-BUILDABILITY-STRUCTURAL			SCALE @ A3: 1:125	Please do not scale drawing. If in doubt ask		Drg File: FRC3536 - HENSON BLD - PLANNING DRGS.dwg	



	PROJECT TITLE:	DRAWING TITLE:	REVISIONS:	BY:	DRAWING DATE:	DRAWN BY:	DRAWING STATUS:
	THE HENSON BUILDING 30 OVAL ROAD CAMDEN TOWN LONDON NW1 7DE	EXISTING ELEVATION 1b	P1 - ISSUED FOR PLANNING - 31 JAN 2024	RY	JAN 2024	R. YOUNG	FOR PLANNING DRAWING NUMBER: FRC3536-PL04 REVISION: P1
					Autocad generated drawing AutoCAD - 2023		
					SCALE @ A3: 1:125	tel: 01489 589 454 Please do not scale drawing. If in doubt ask	

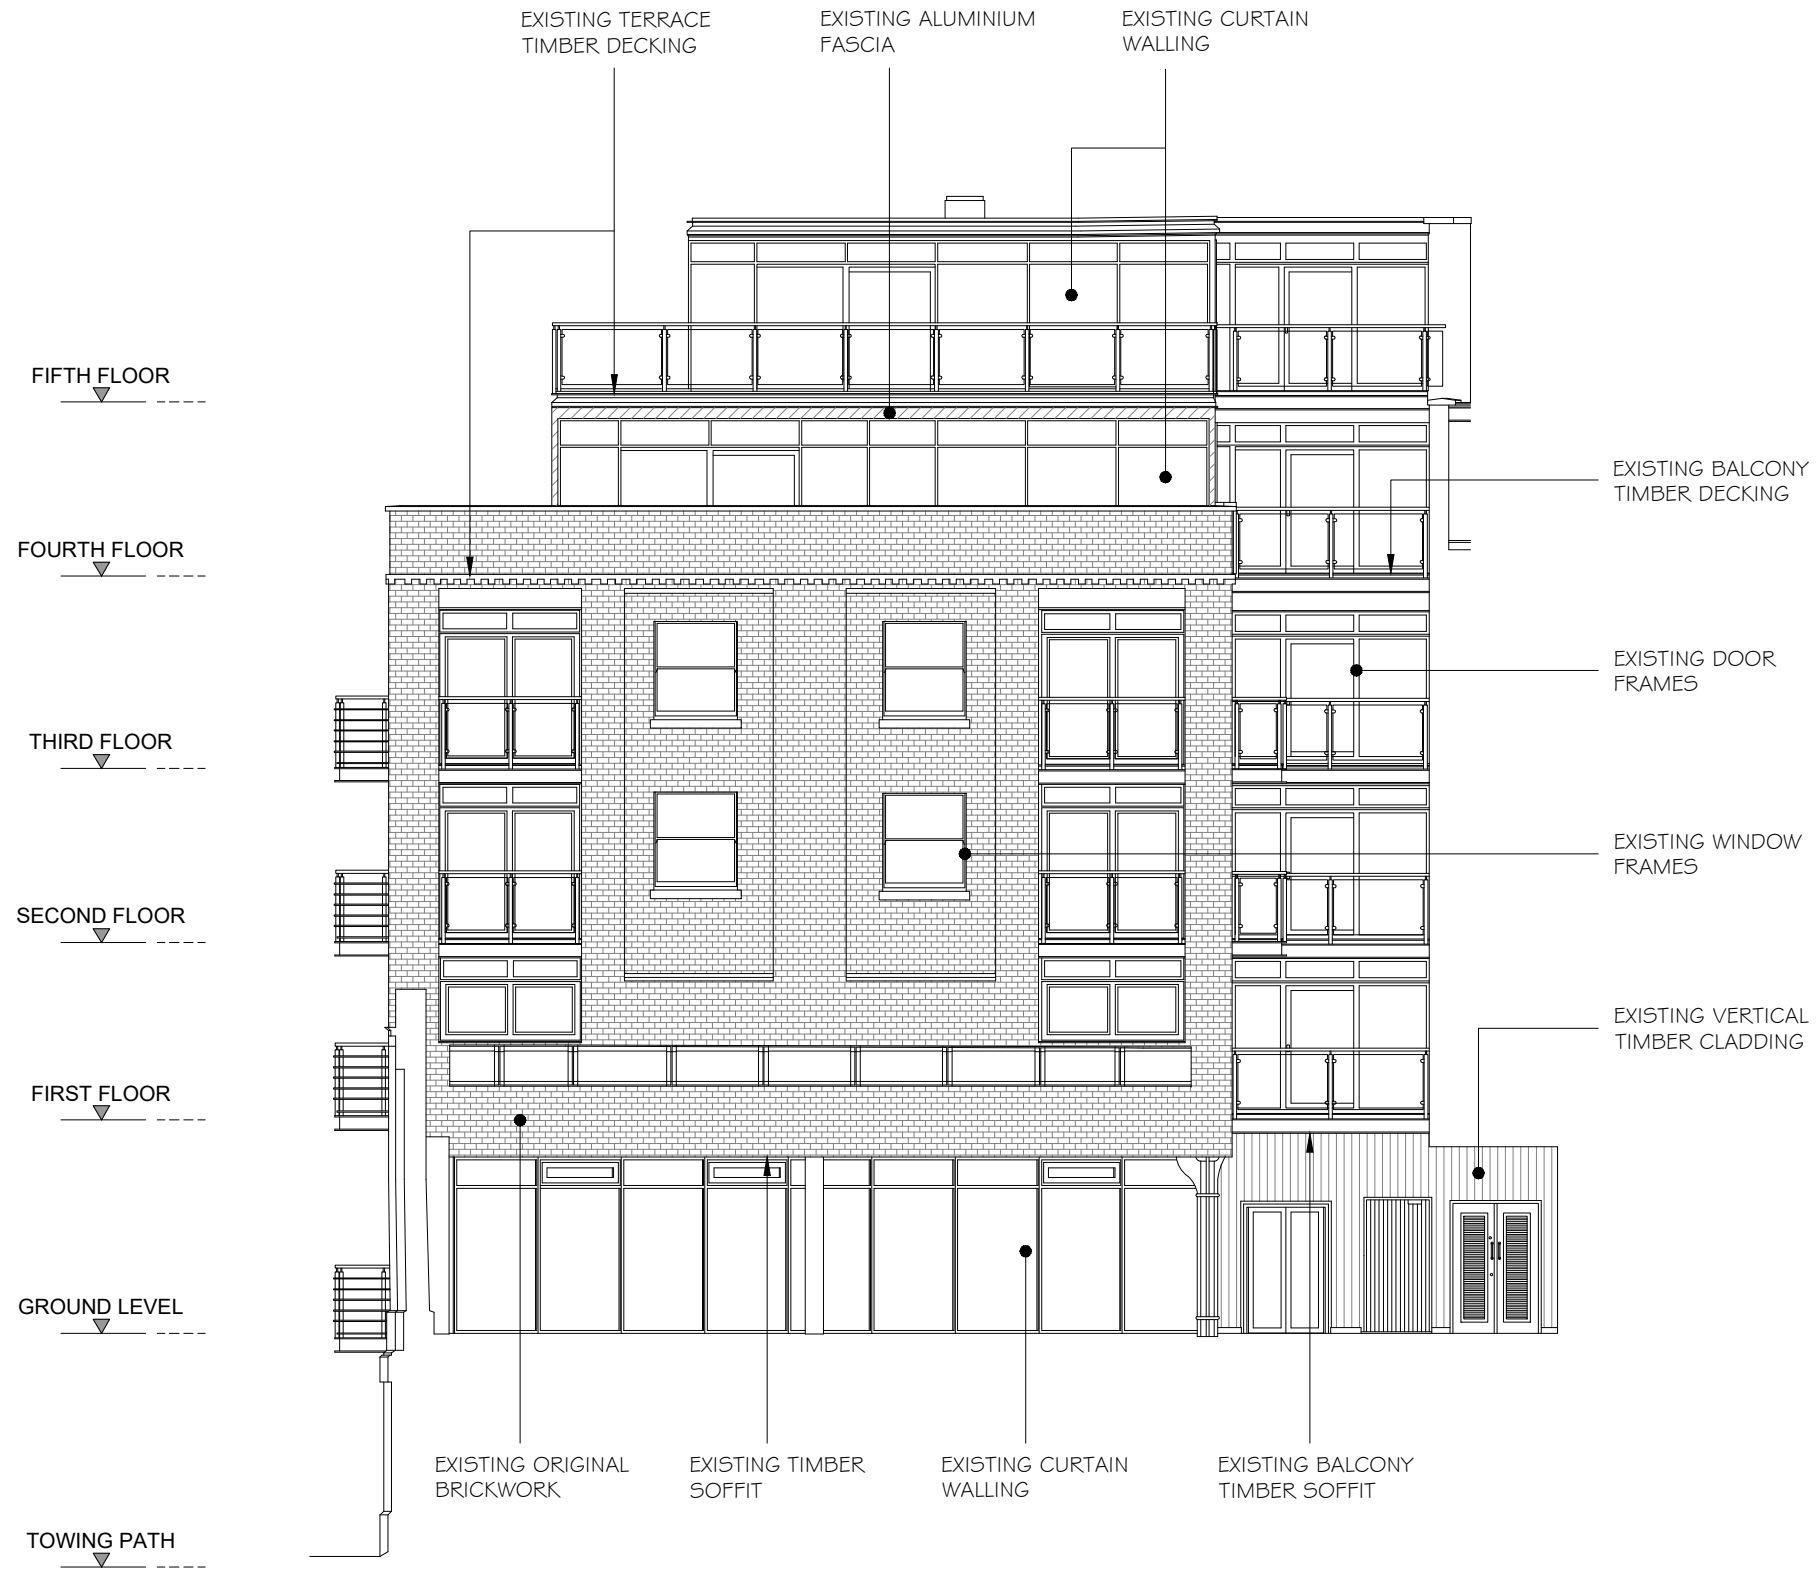

KEY PLAN

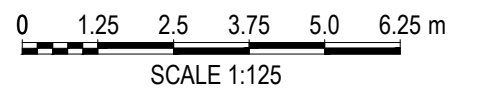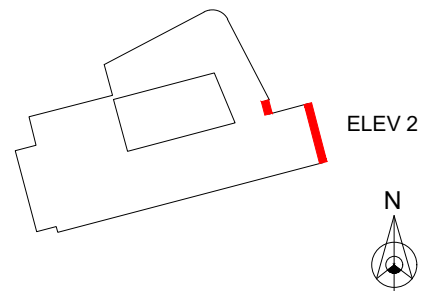

PROJECT TITLE:
THE HENSON BUILDING
 30 OVAL ROAD
 CAMDEN TOWN
 LONDON NW1 7DE

DRAWING TITLE:
**EXISTING
 ELEVATION 2**

REVISIONS:	BY:
P1 - ISSUED FOR PLANNING - 31 JAN 2024	RY

DRAWING DATE:
JAN 2024

Autocad generated drawing
AutoCAD - 2023

SCALE @ A3:
1:125




DRAWN BY:
R. YOUNG


AbiCAD
 tel: 01489 589 454




Please do not scale
 drawing. If in doubt ask



DRAWING STATUS:
FOR PLANNING

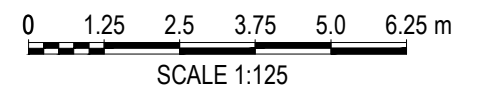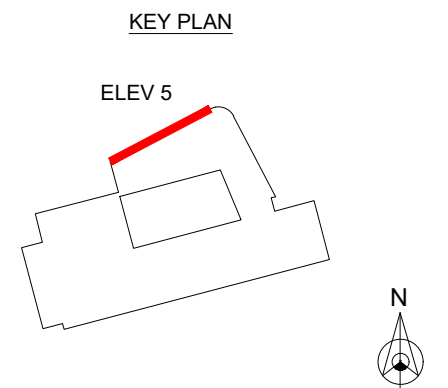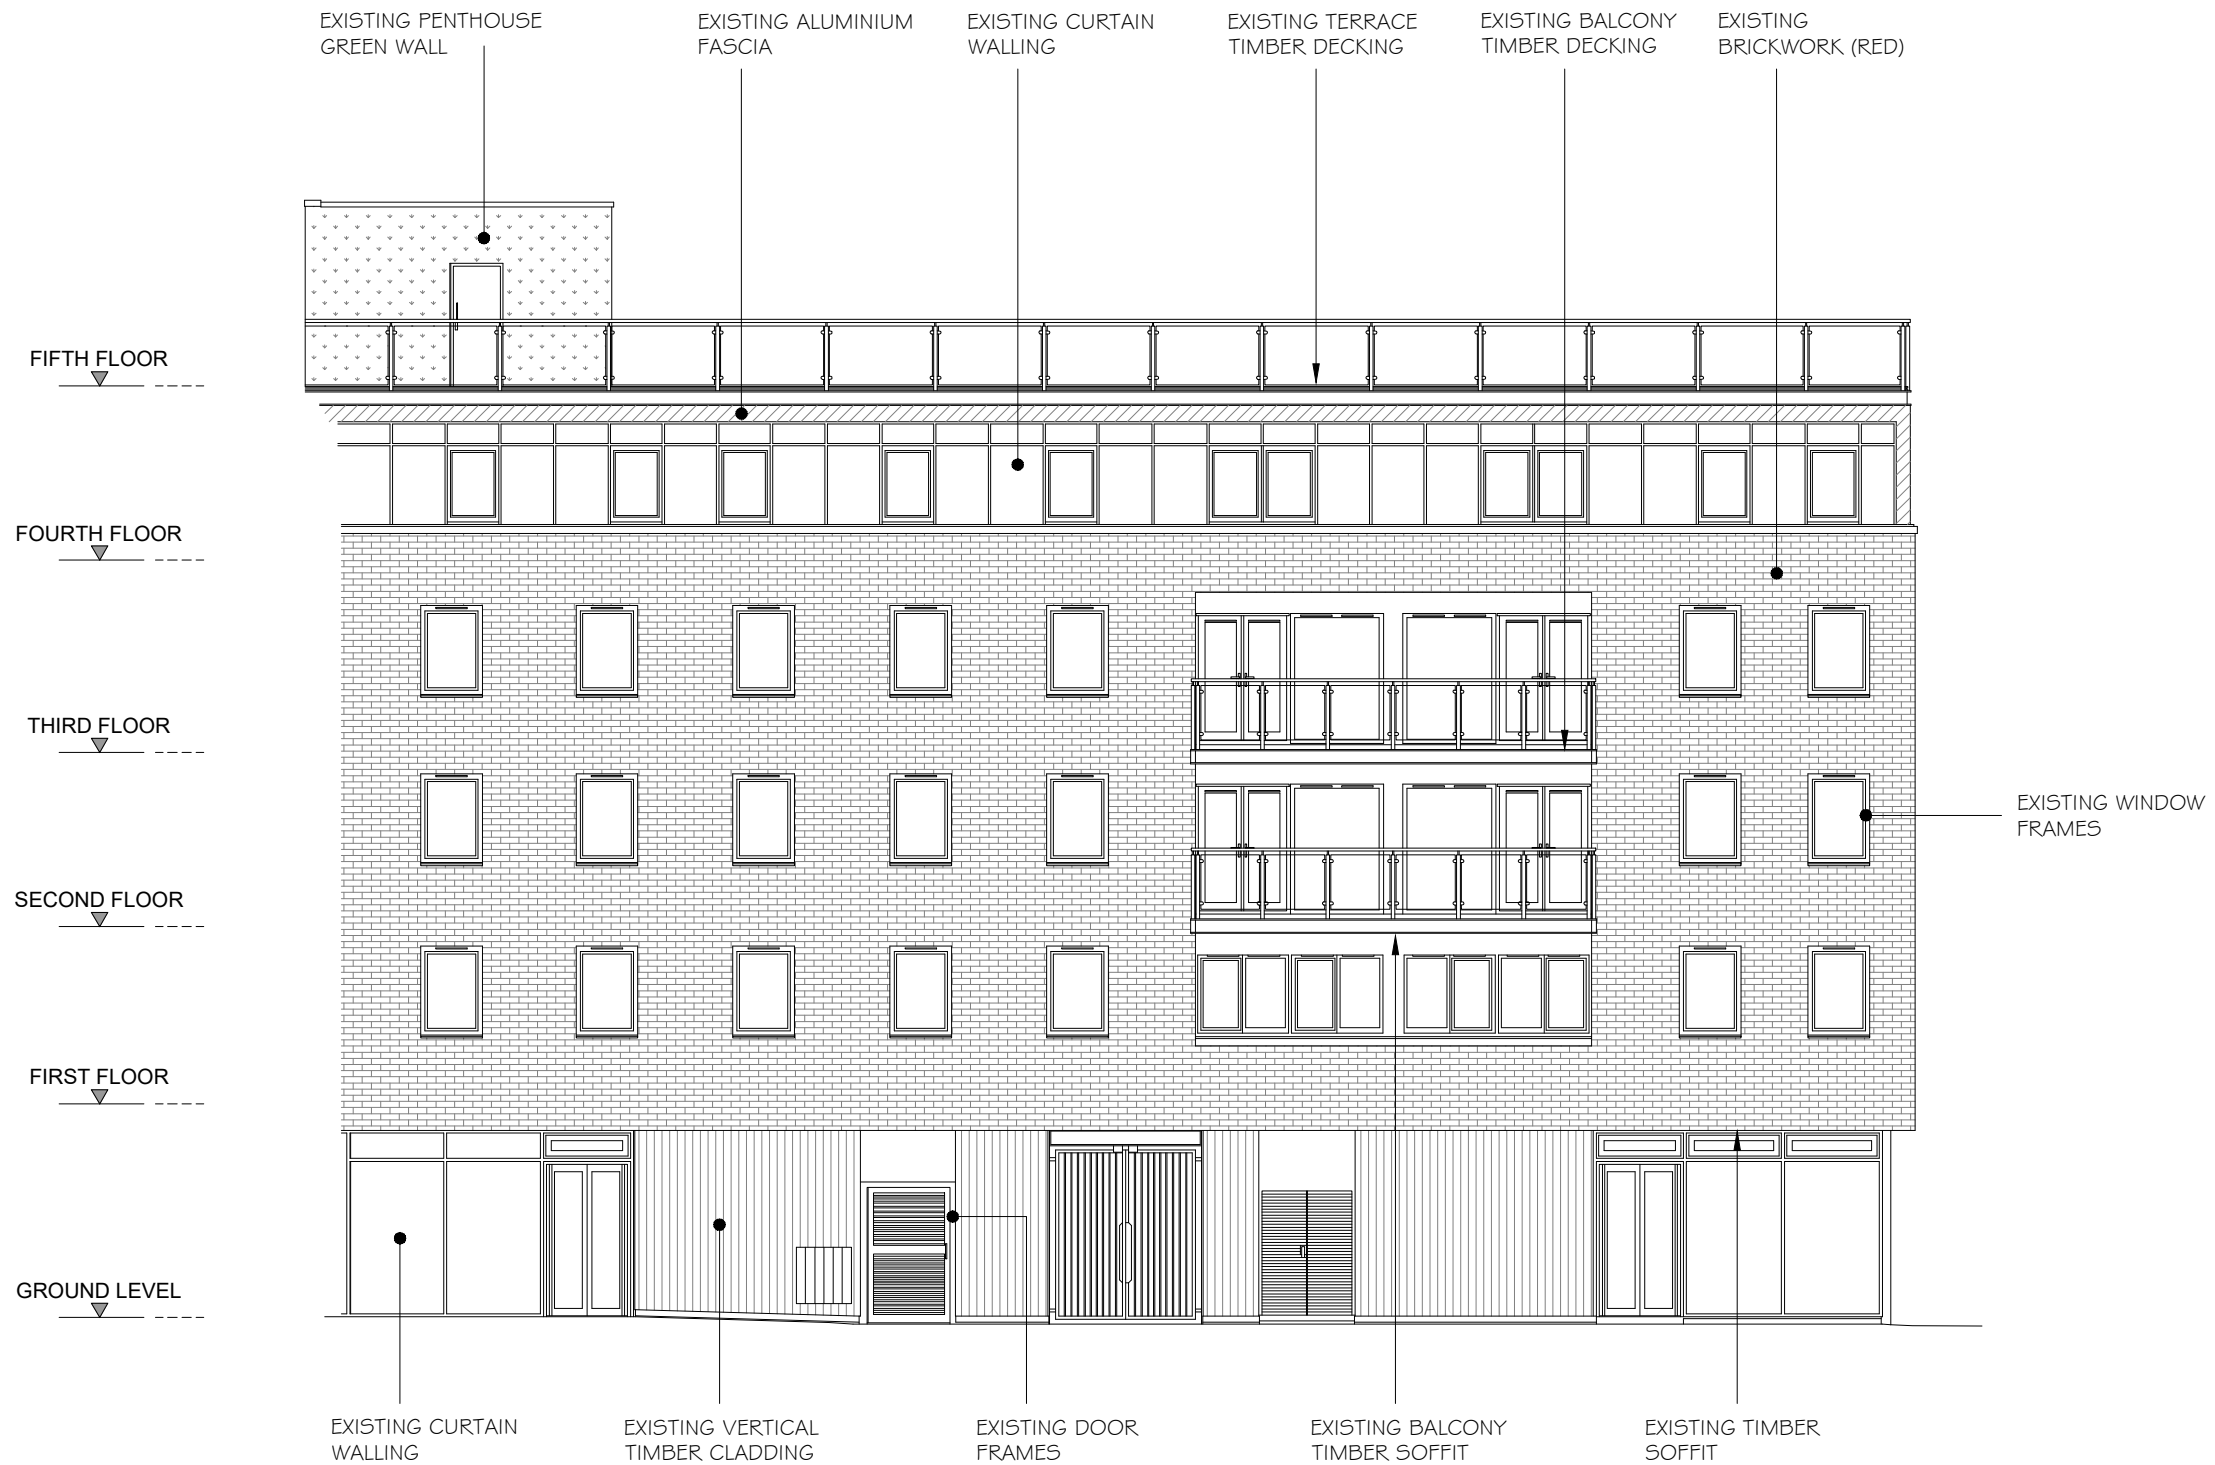
DRAWING NUMBER: **FRC3536-PL05** REVISION: **P1**

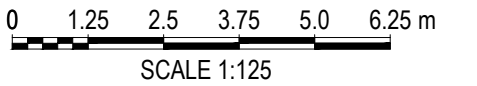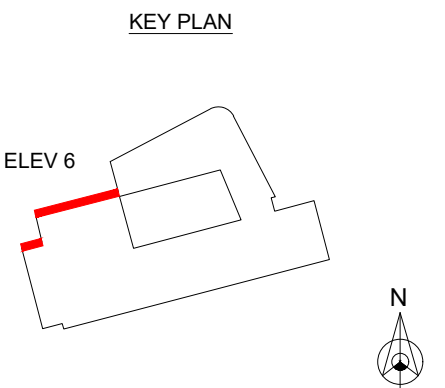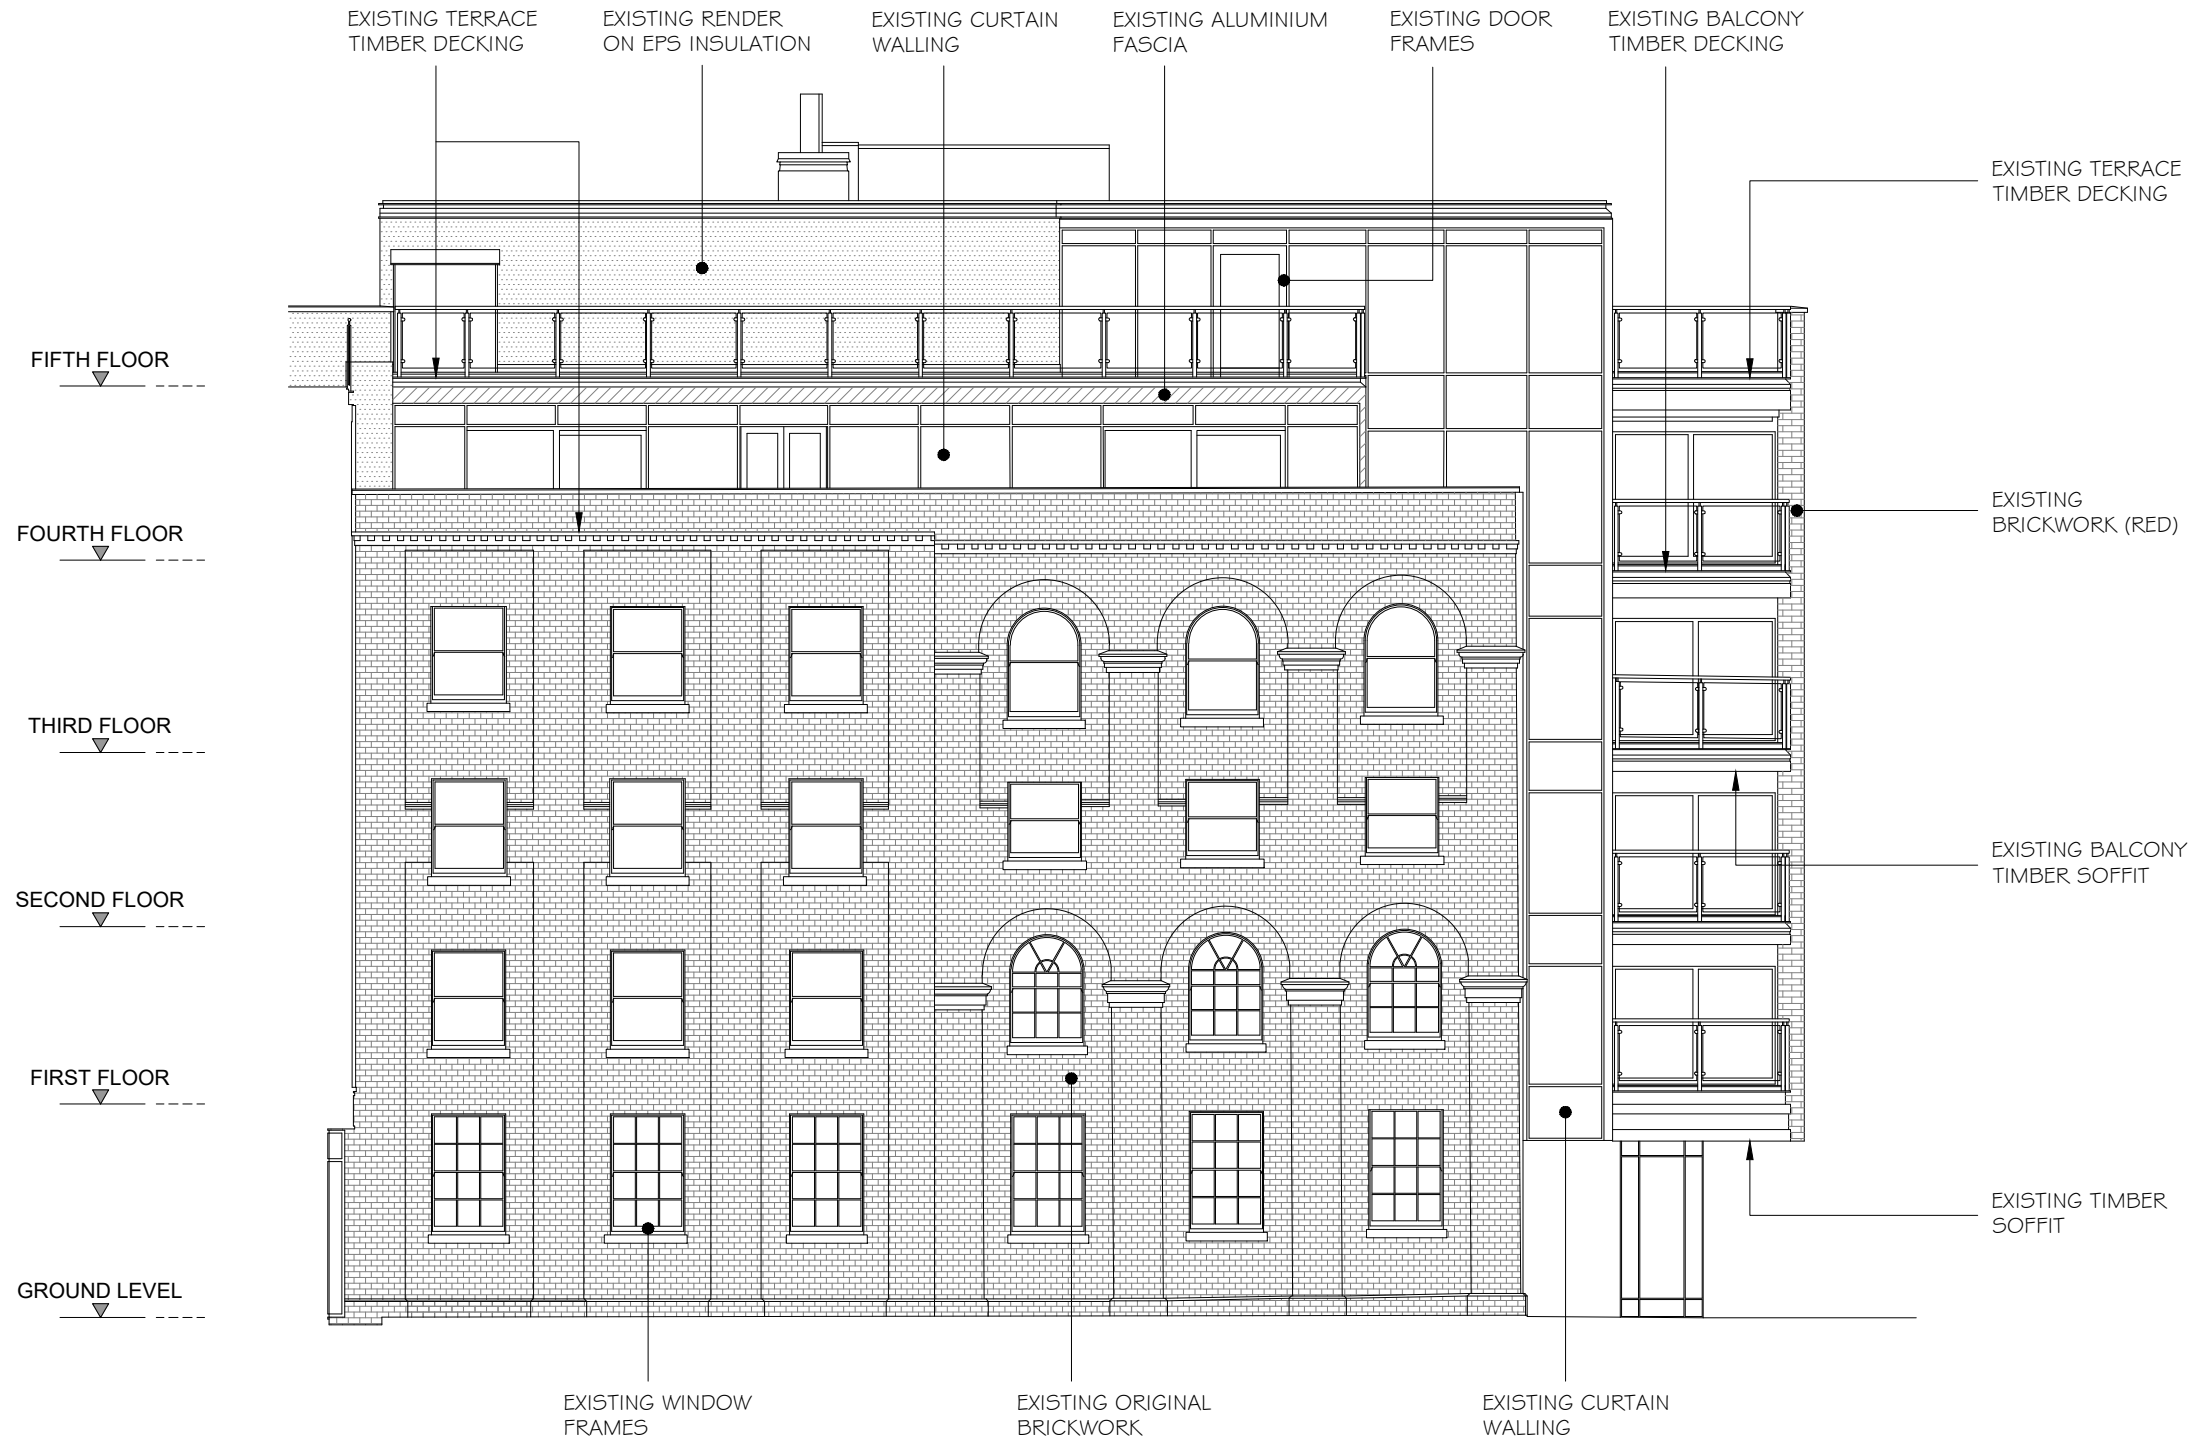




	PROJECT TITLE:	DRAWING TITLE:	REVISIONS:	BY:	DRAWING DATE:	DRAWN BY:	DRAWING STATUS:		
	THE HENSON BUILDING 30 OVAL ROAD CAMDEN TOWN LONDON NW1 7DE	EXISTING ELEVATION 5	P1 - ISSUED FOR PLANNING - 31 JAN 2024	RY	JAN 2024	R. YOUNG	FOR PLANNING		
					Autocad generated drawing AutoCAD - 2023	AbiCAD tel: 01489 589 454		DRAWING NUMBER:	REVISION:
					SCALE @ A3: 1:125	Please do not scale drawing. If in doubt ask		FRC3536-PL07	P1




	PROJECT TITLE:	DRAWING TITLE:	REVISIONS:	BY:	DRAWING DATE:	DRAWN BY:	DRAWING STATUS:
	THE HENSON BUILDING 30 OVAL ROAD CAMDEN TOWN LONDON NW1 7DE	EXISTING ELEVATION 6	P1 - ISSUED FOR PLANNING - 31 JAN 2024	RY	JAN 2024	R. YOUNG	FOR PLANNING
					Autocad generated drawing AutoCAD - 2023	 tel: 01489 589 454	
					SCALE @ A3: 1:125	Please do not scale drawing. If in doubt ask	
							DRAWING NUMBER: FRC3536-PL08
							REVISION: P1

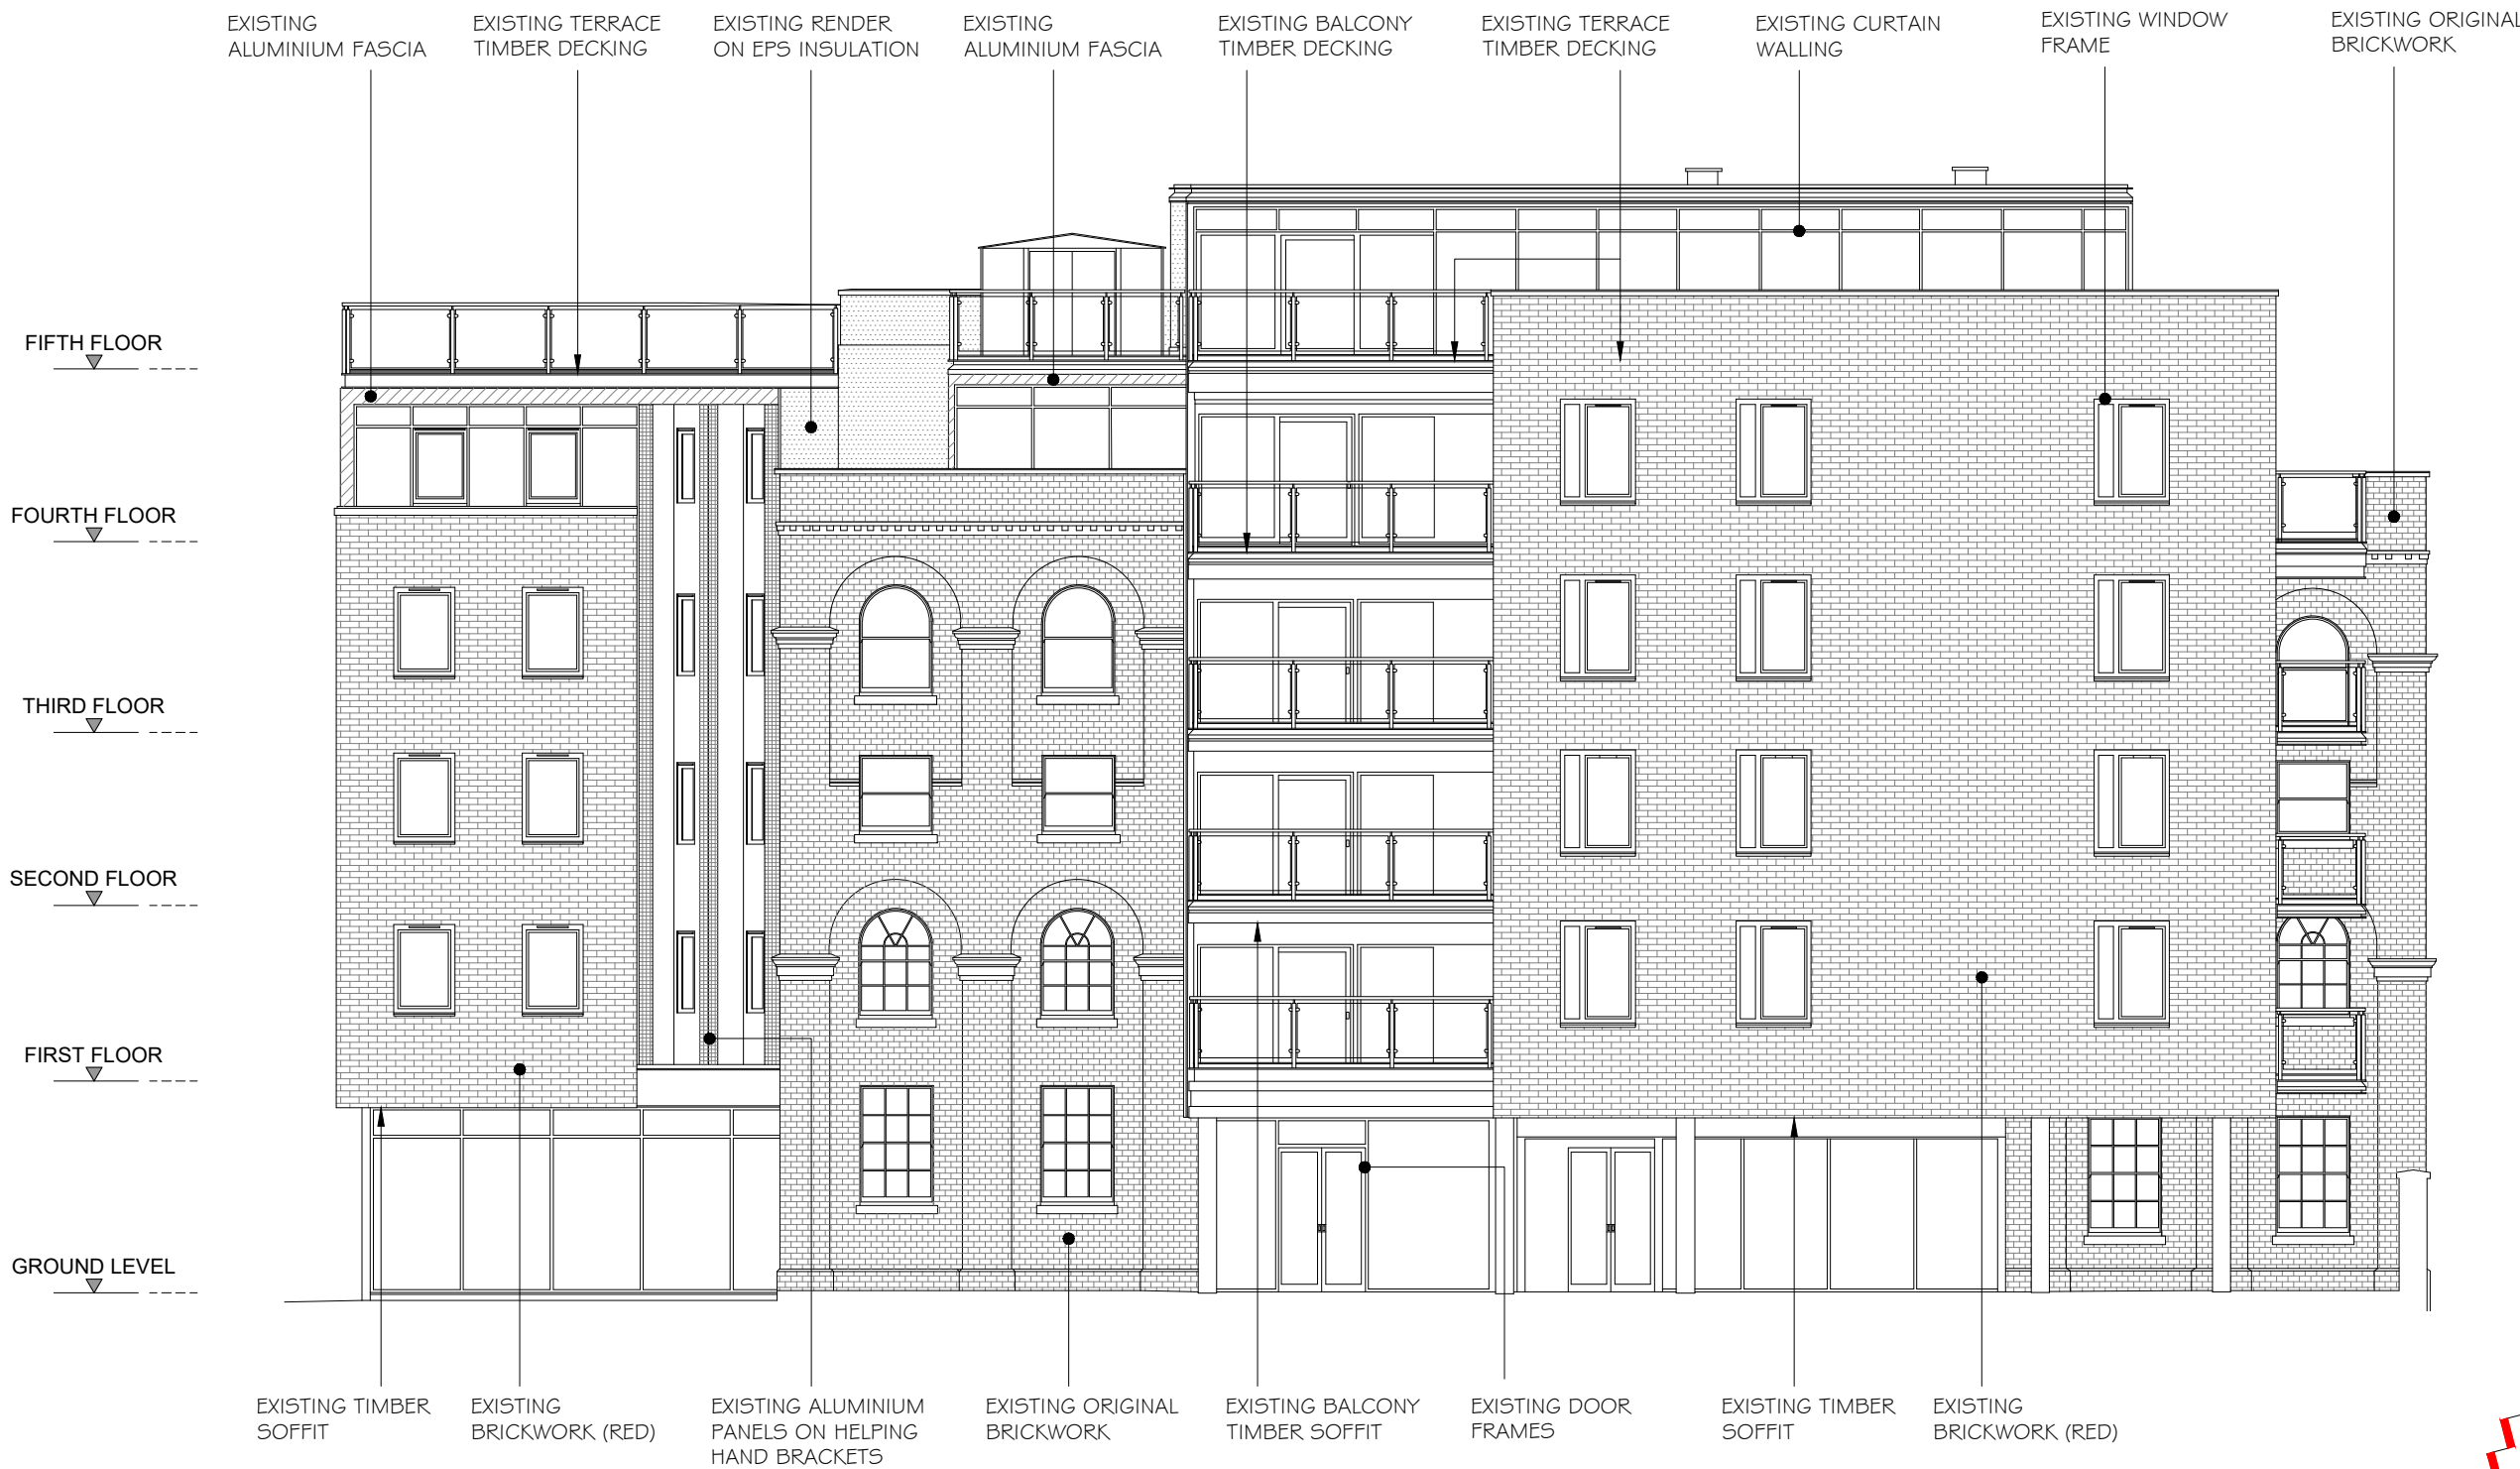



KEY PLAN

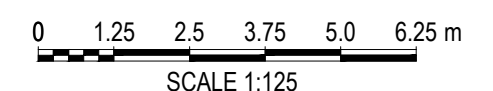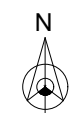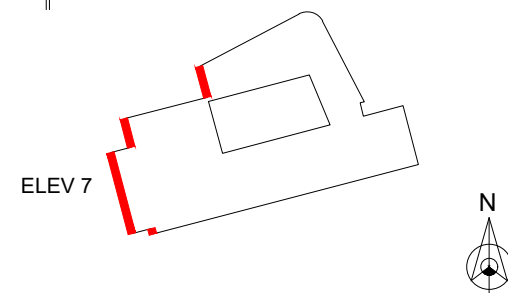


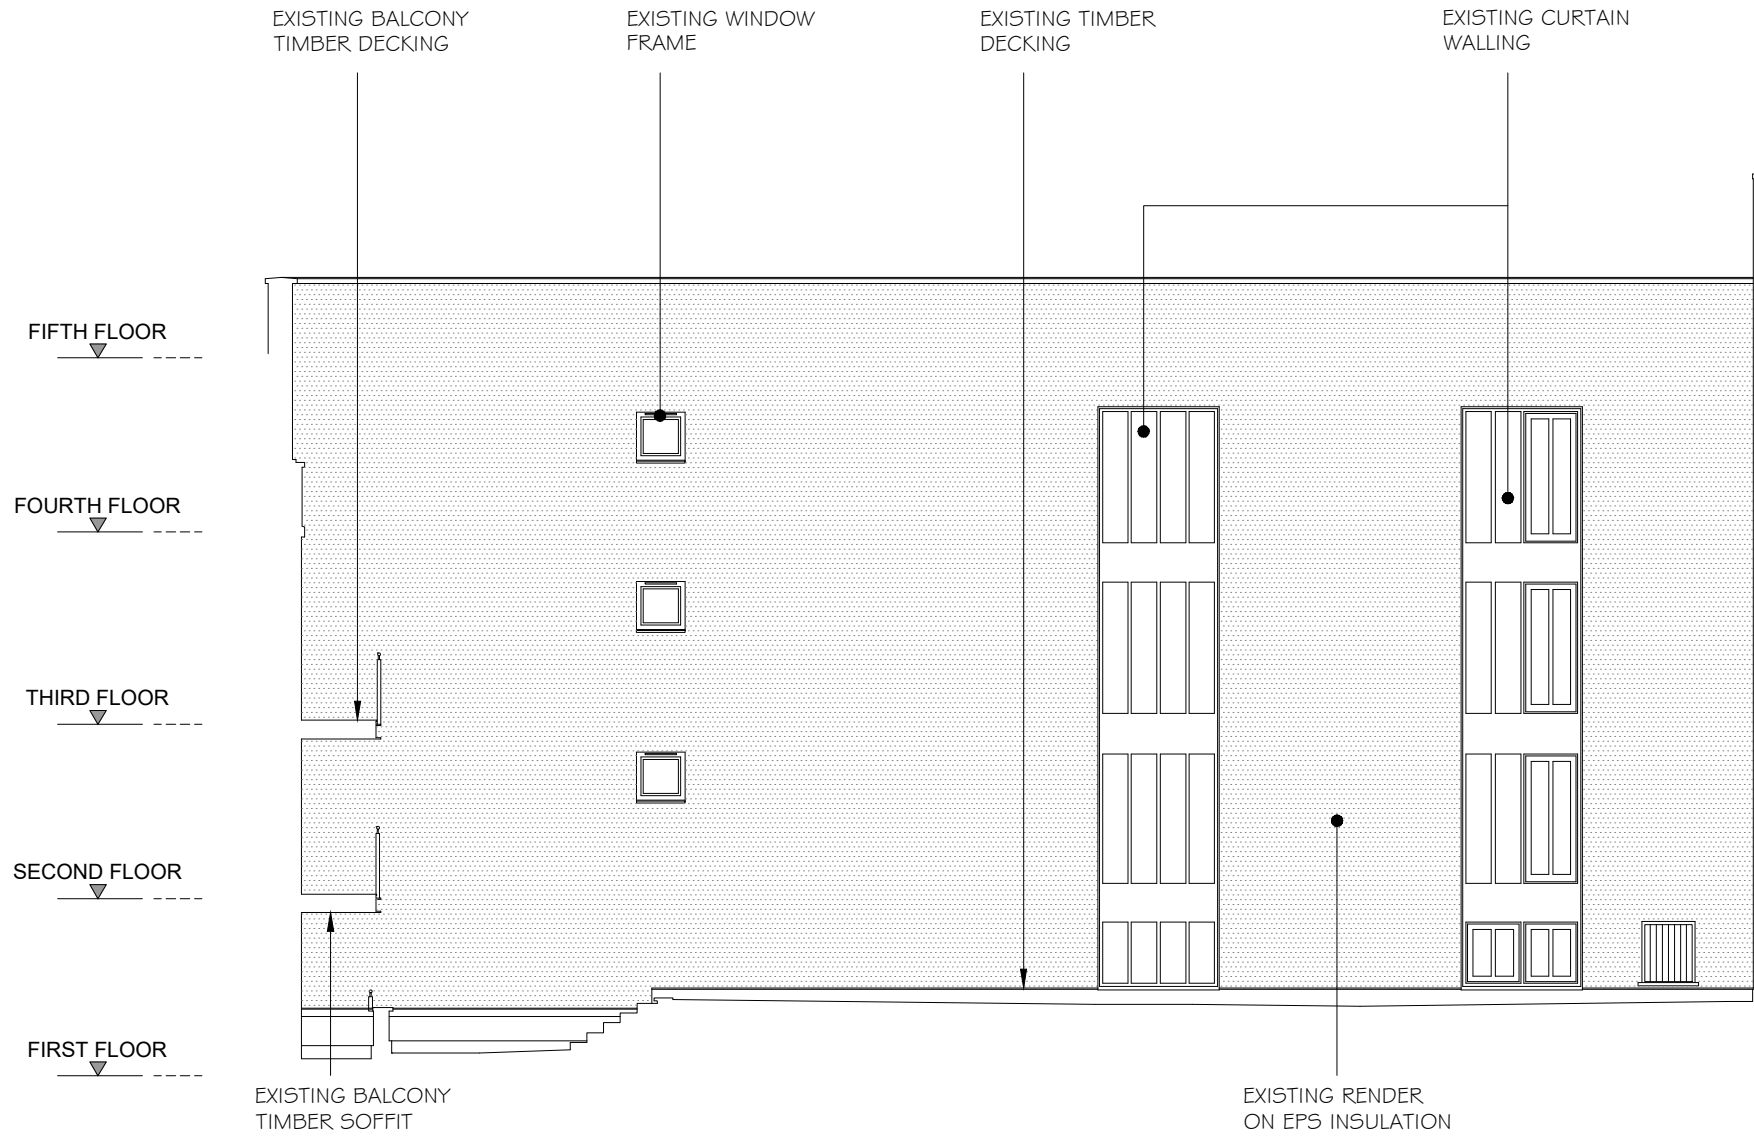
	PROJECT TITLE:	DRAWING TITLE:	REVISIONS:	BY:	DRAWING DATE:	DRAWN BY:	DRAWING STATUS:
	THE HENSON BUILDING 30 OVAL ROAD CAMDEN TOWN LONDON NW1 7DE	EXISTING ELEVATION 7	P1 - ISSUED FOR PLANNING - 31 JAN 2024	RY	JAN 2024	R. YOUNG	FOR PLANNING
					Autocad generated drawing AutoCAD - 2023		DRAWING NUMBER: FRC3536-PL09
				SCALE @ A3: 1:125	Please do not scale drawing. If in doubt ask		

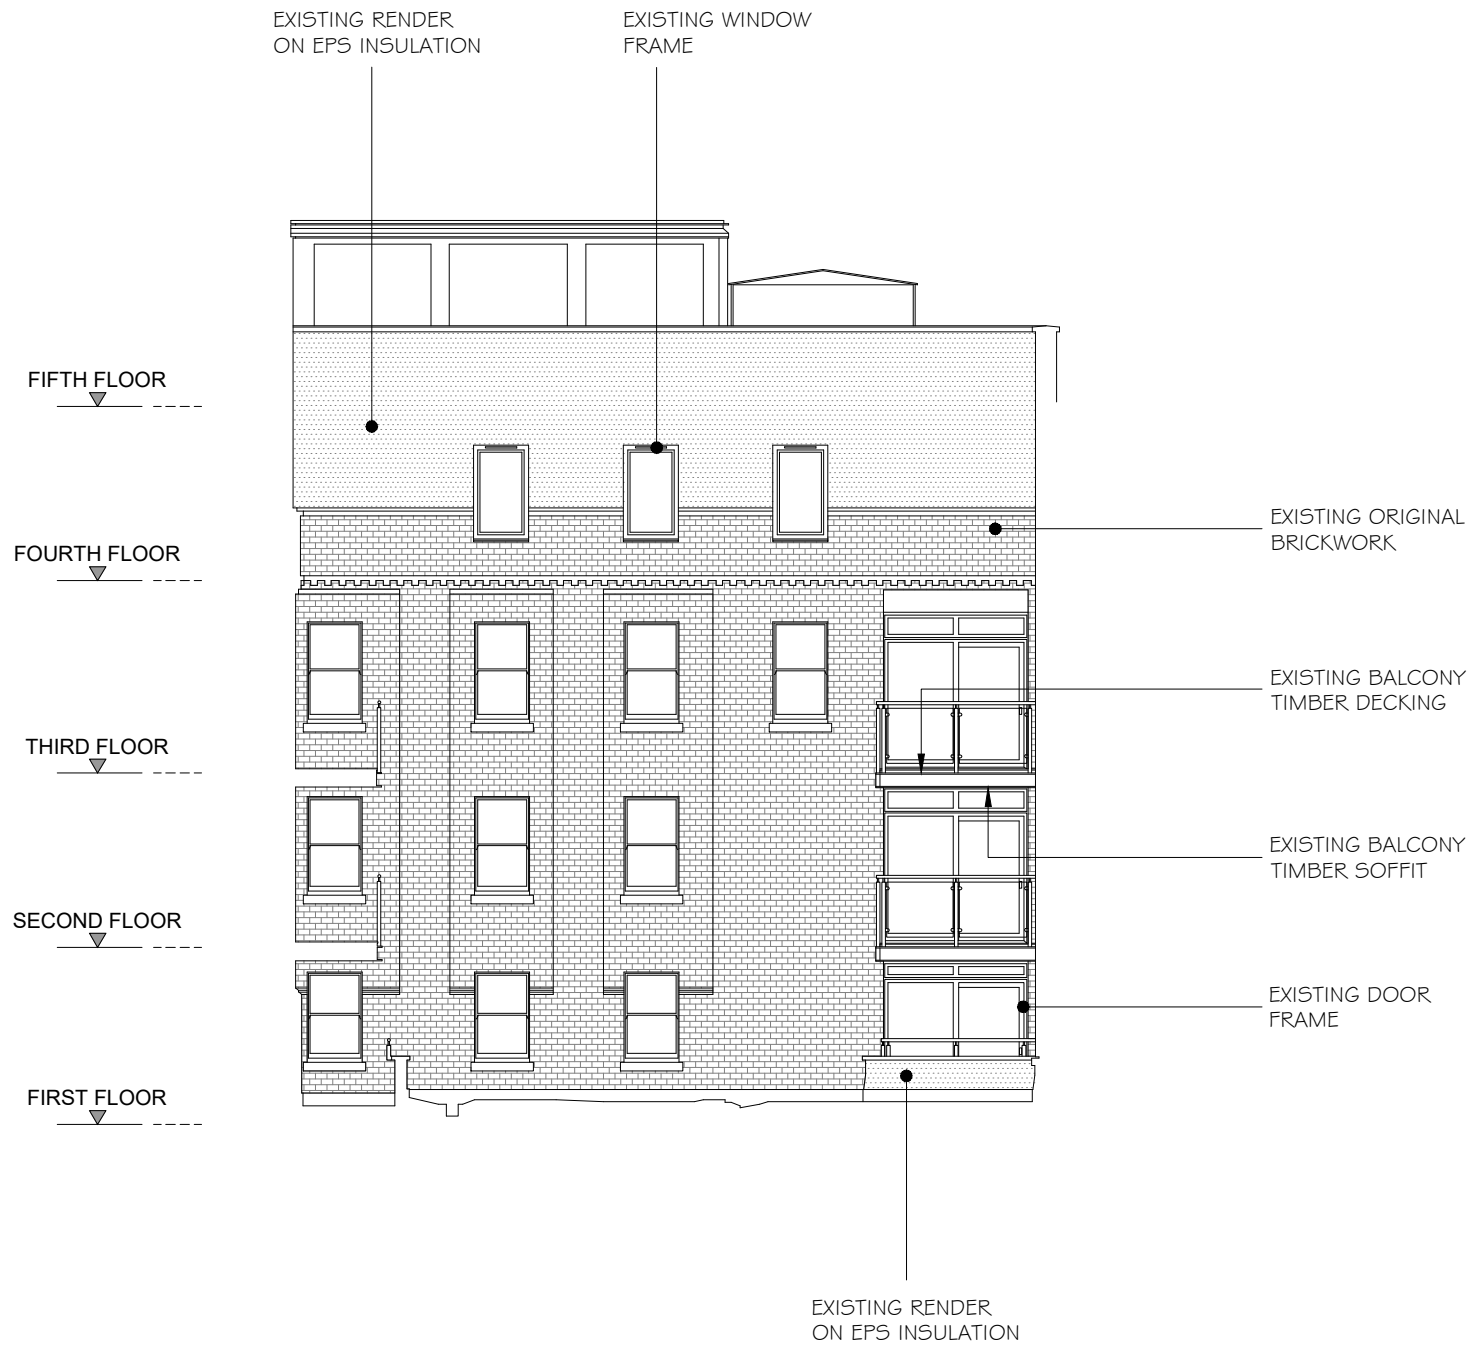


KEY PLAN

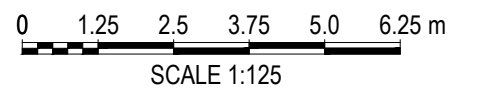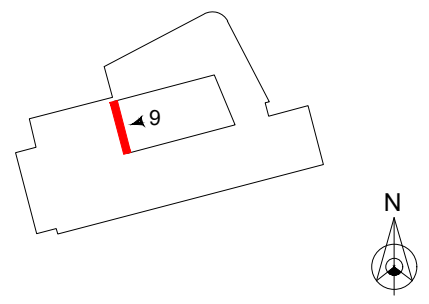

	PROJECT TITLE:	DRAWING TITLE:	REVISIONS:	BY:	DRAWING DATE:	DRAWN BY:	DRAWING STATUS:
	THE HENSON BUILDING 30 OVAL ROAD CAMDEN TOWN LONDON NW1 7DE	EXISTING ELEVATION 9	P1 - ISSUED FOR PLANNING - 31 JAN 2024	RY	JAN 2024	R. YOUNG	FOR PLANNING DRAWING NUMBER: FRC3536-PL11 REVISION: P1
					Autocad generated drawing AutoCAD - 2023	AbiCAD tel: 01489 589 454	
					SCALE @ A3: 1:125	Please do not scale drawing. If in doubt ask	





ELEVATION 10

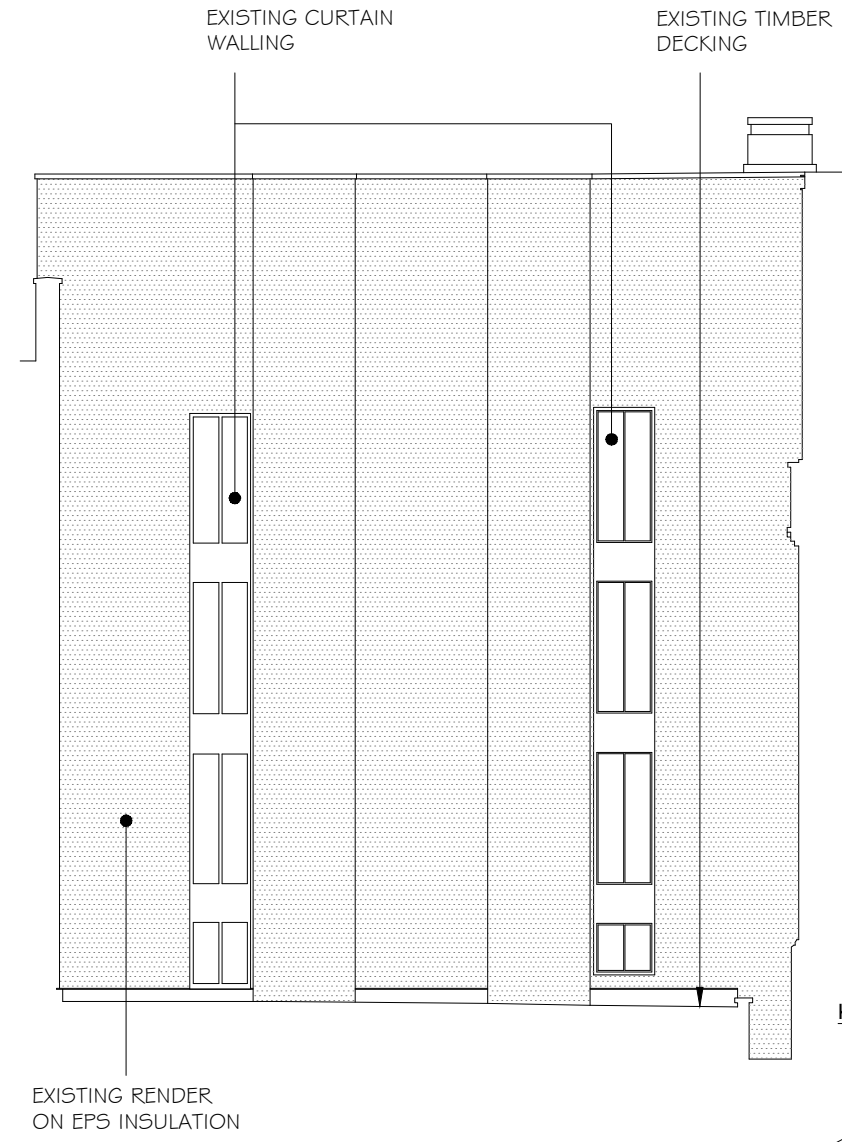



ELEVATION 11

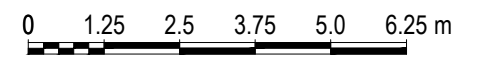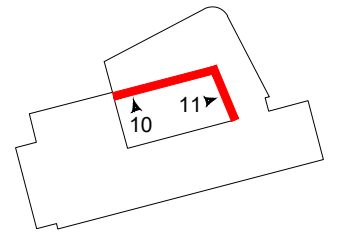
KEY PLAN



SCALE 1:125



	PROJECT TITLE:	DRAWING TITLE:	REVISIONS:	BY:	DRAWING DATE:	DRAWN BY:	DRAWING STATUS:		
	THE HENSON BUILDING 30 OVAL ROAD CAMDEN TOWN LONDON NW1 7DE	EXISTING ELEVATION 10 & 11	P1 - ISSUED FOR PLANNING - 31 JAN 2024	RY	JAN 2024	R. YOUNG	FOR PLANNING		
					Autocad generated drawing AutoCAD - 2023	 tel: 01489 589 454		DRAWING NUMBER:	REVISION:
					SCALE @ A3: 1:125	Please do not scale drawing. If in doubt ask		FRC3536-PL12	P1

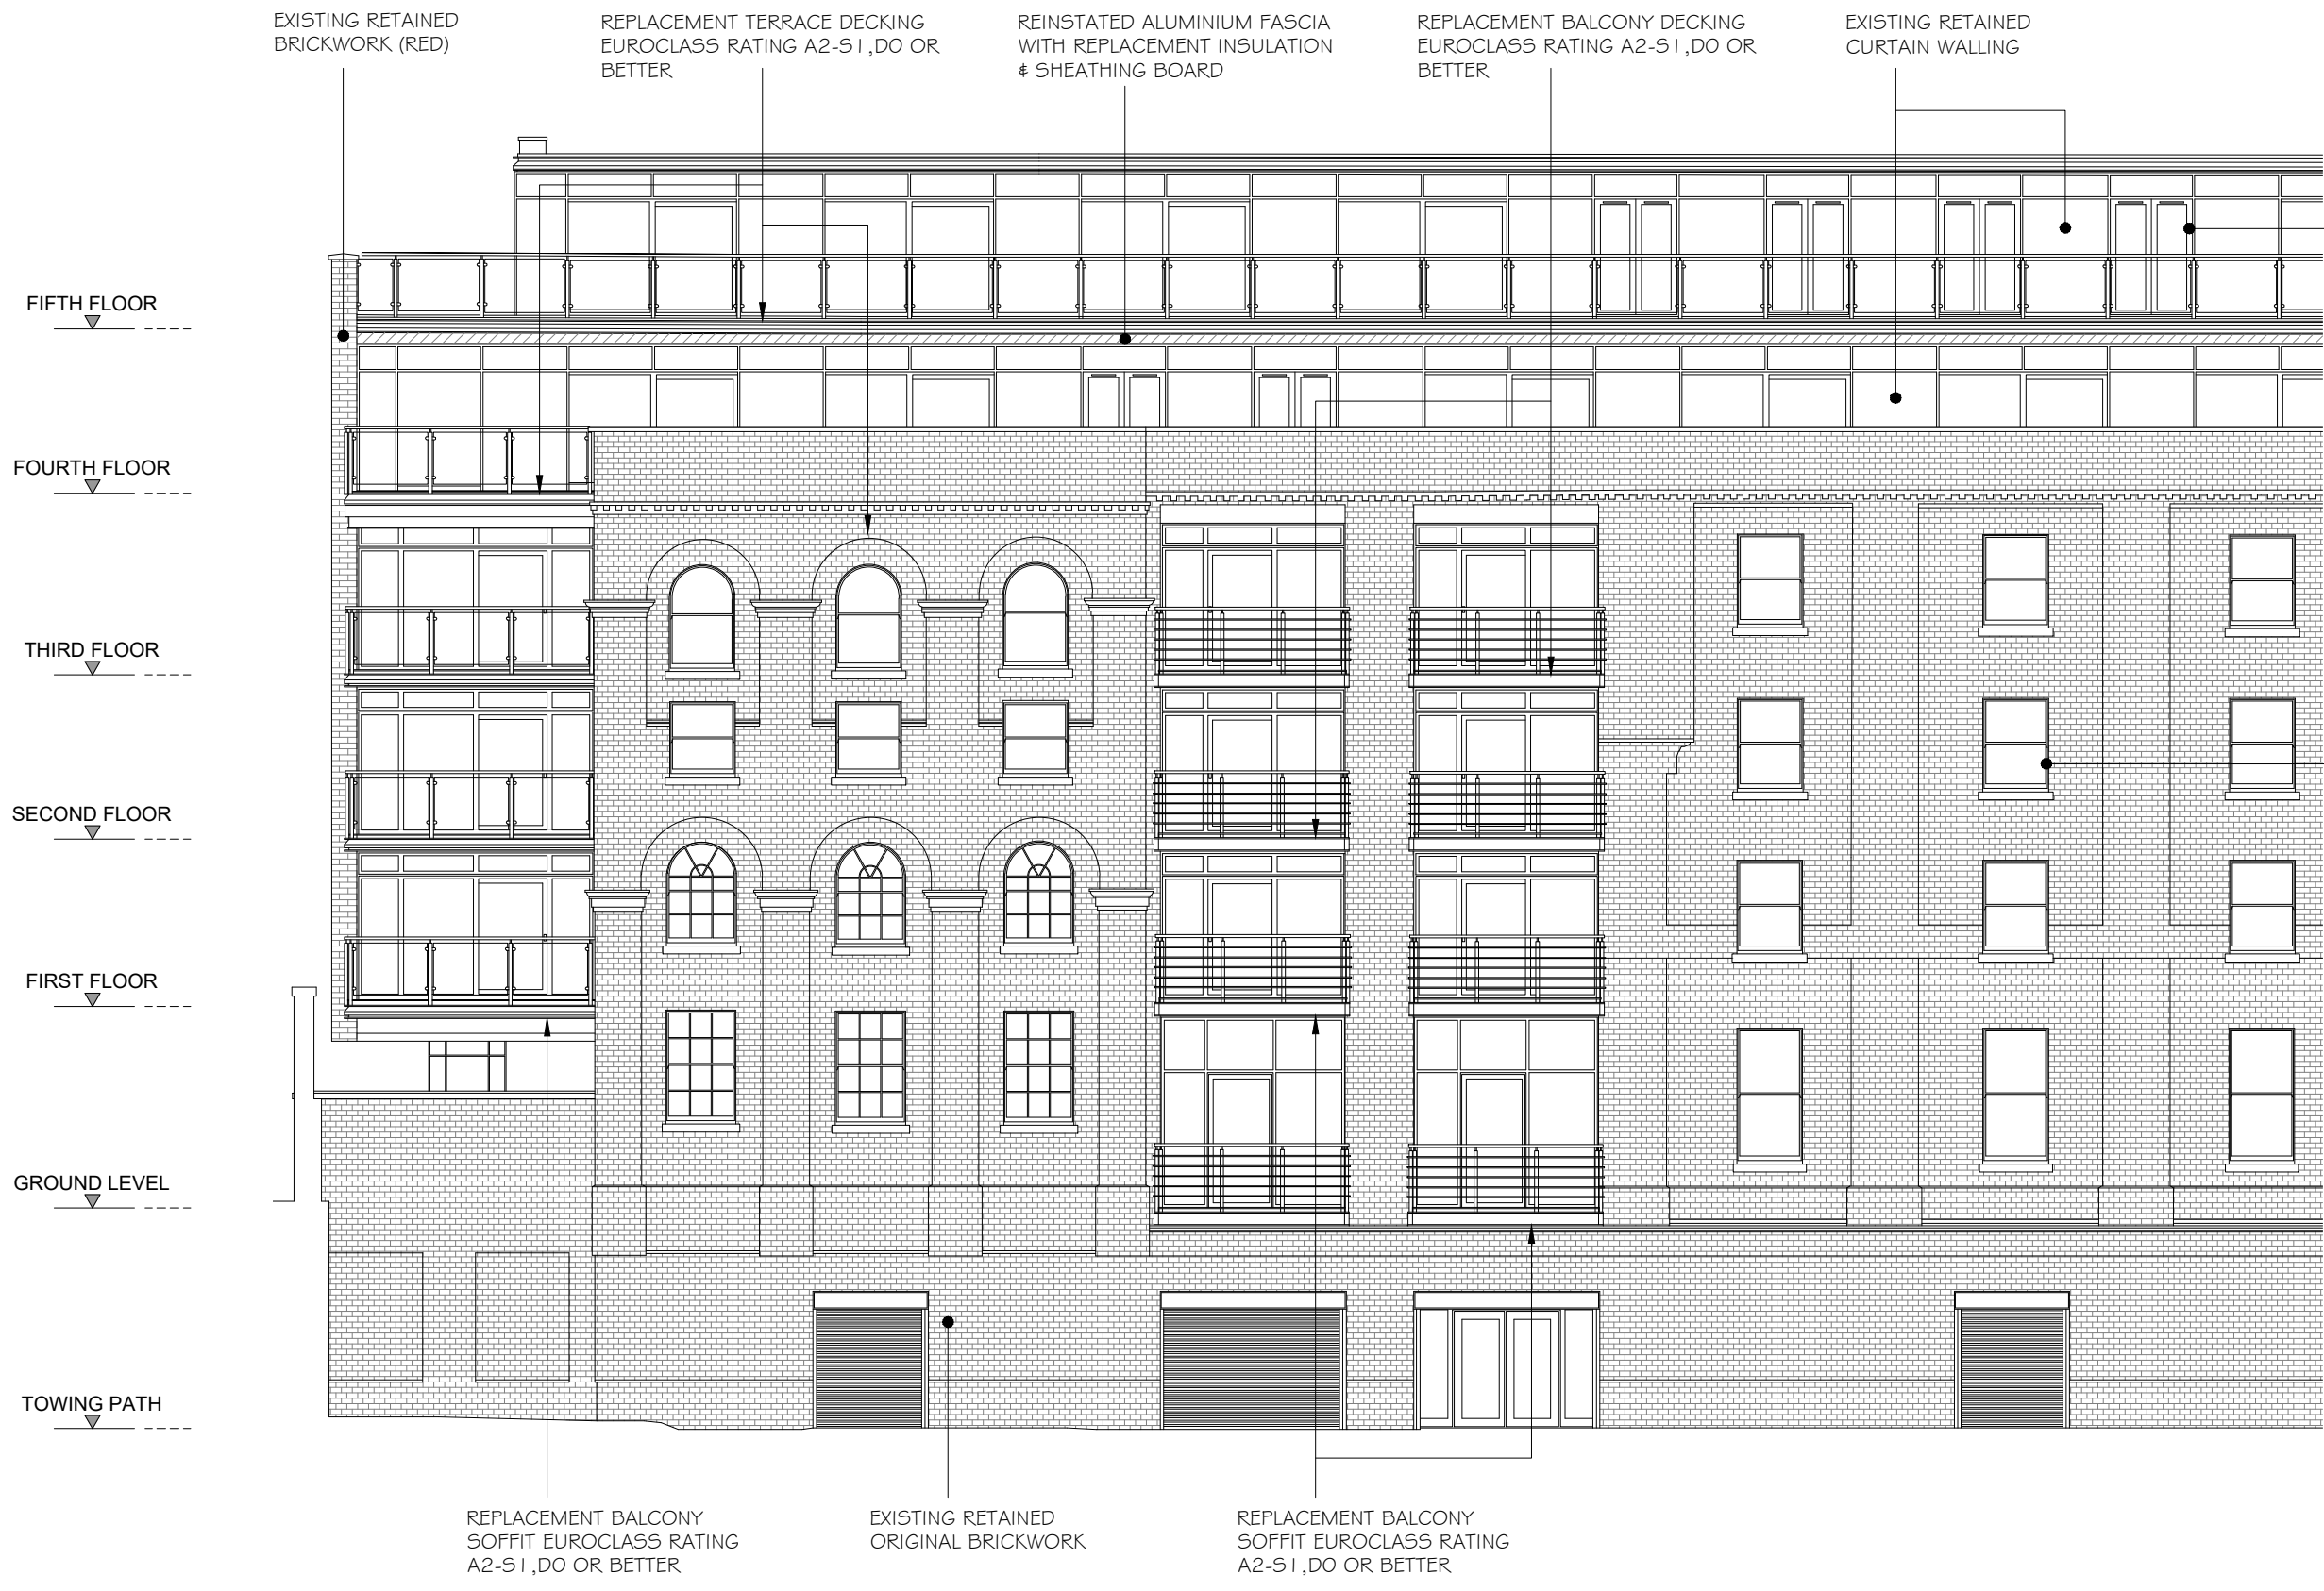

ALL REPLACEMENT MATERIALS TO BE EUROCLASS RATING A2-s1,d0 OR BETTER





EXISTING RETAINED DOOR FRAMES

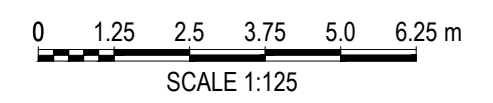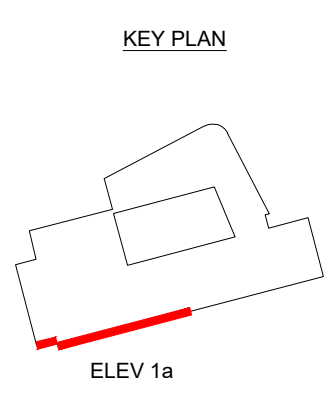
EXISTING RETAINED WINDOW FRAMES




	PROJECT TITLE:	DRAWING TITLE:	REVISIONS:	BY:	DRAWING DATE:	DRAWN BY:	DRAWING STATUS:
	THE HENSON BUILDING 30 OVAL ROAD CAMDEN TOWN LONDON NW1 7DE	PROPOSED ELEVATION 1a	P1 - ISSUED FOR PLANNING - 31 JAN 2024	RY	JAN 2024	R. YOUNG	FOR PLANNING
					Autocad generated drawing AutoCAD - 2023	 tel: 01489 589 454	DRAWING NUMBER: FRC3536-PL13 REVISION: P1
			SCALE @ A3:	Please do not scale drawing. If in doubt ask			
			1:125				

ALL REPLACEMENT MATERIALS TO BE EUROCLASS RATING A2-s1,d0 OR BETTER

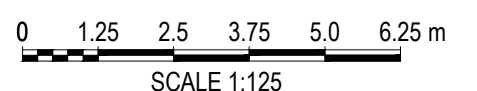
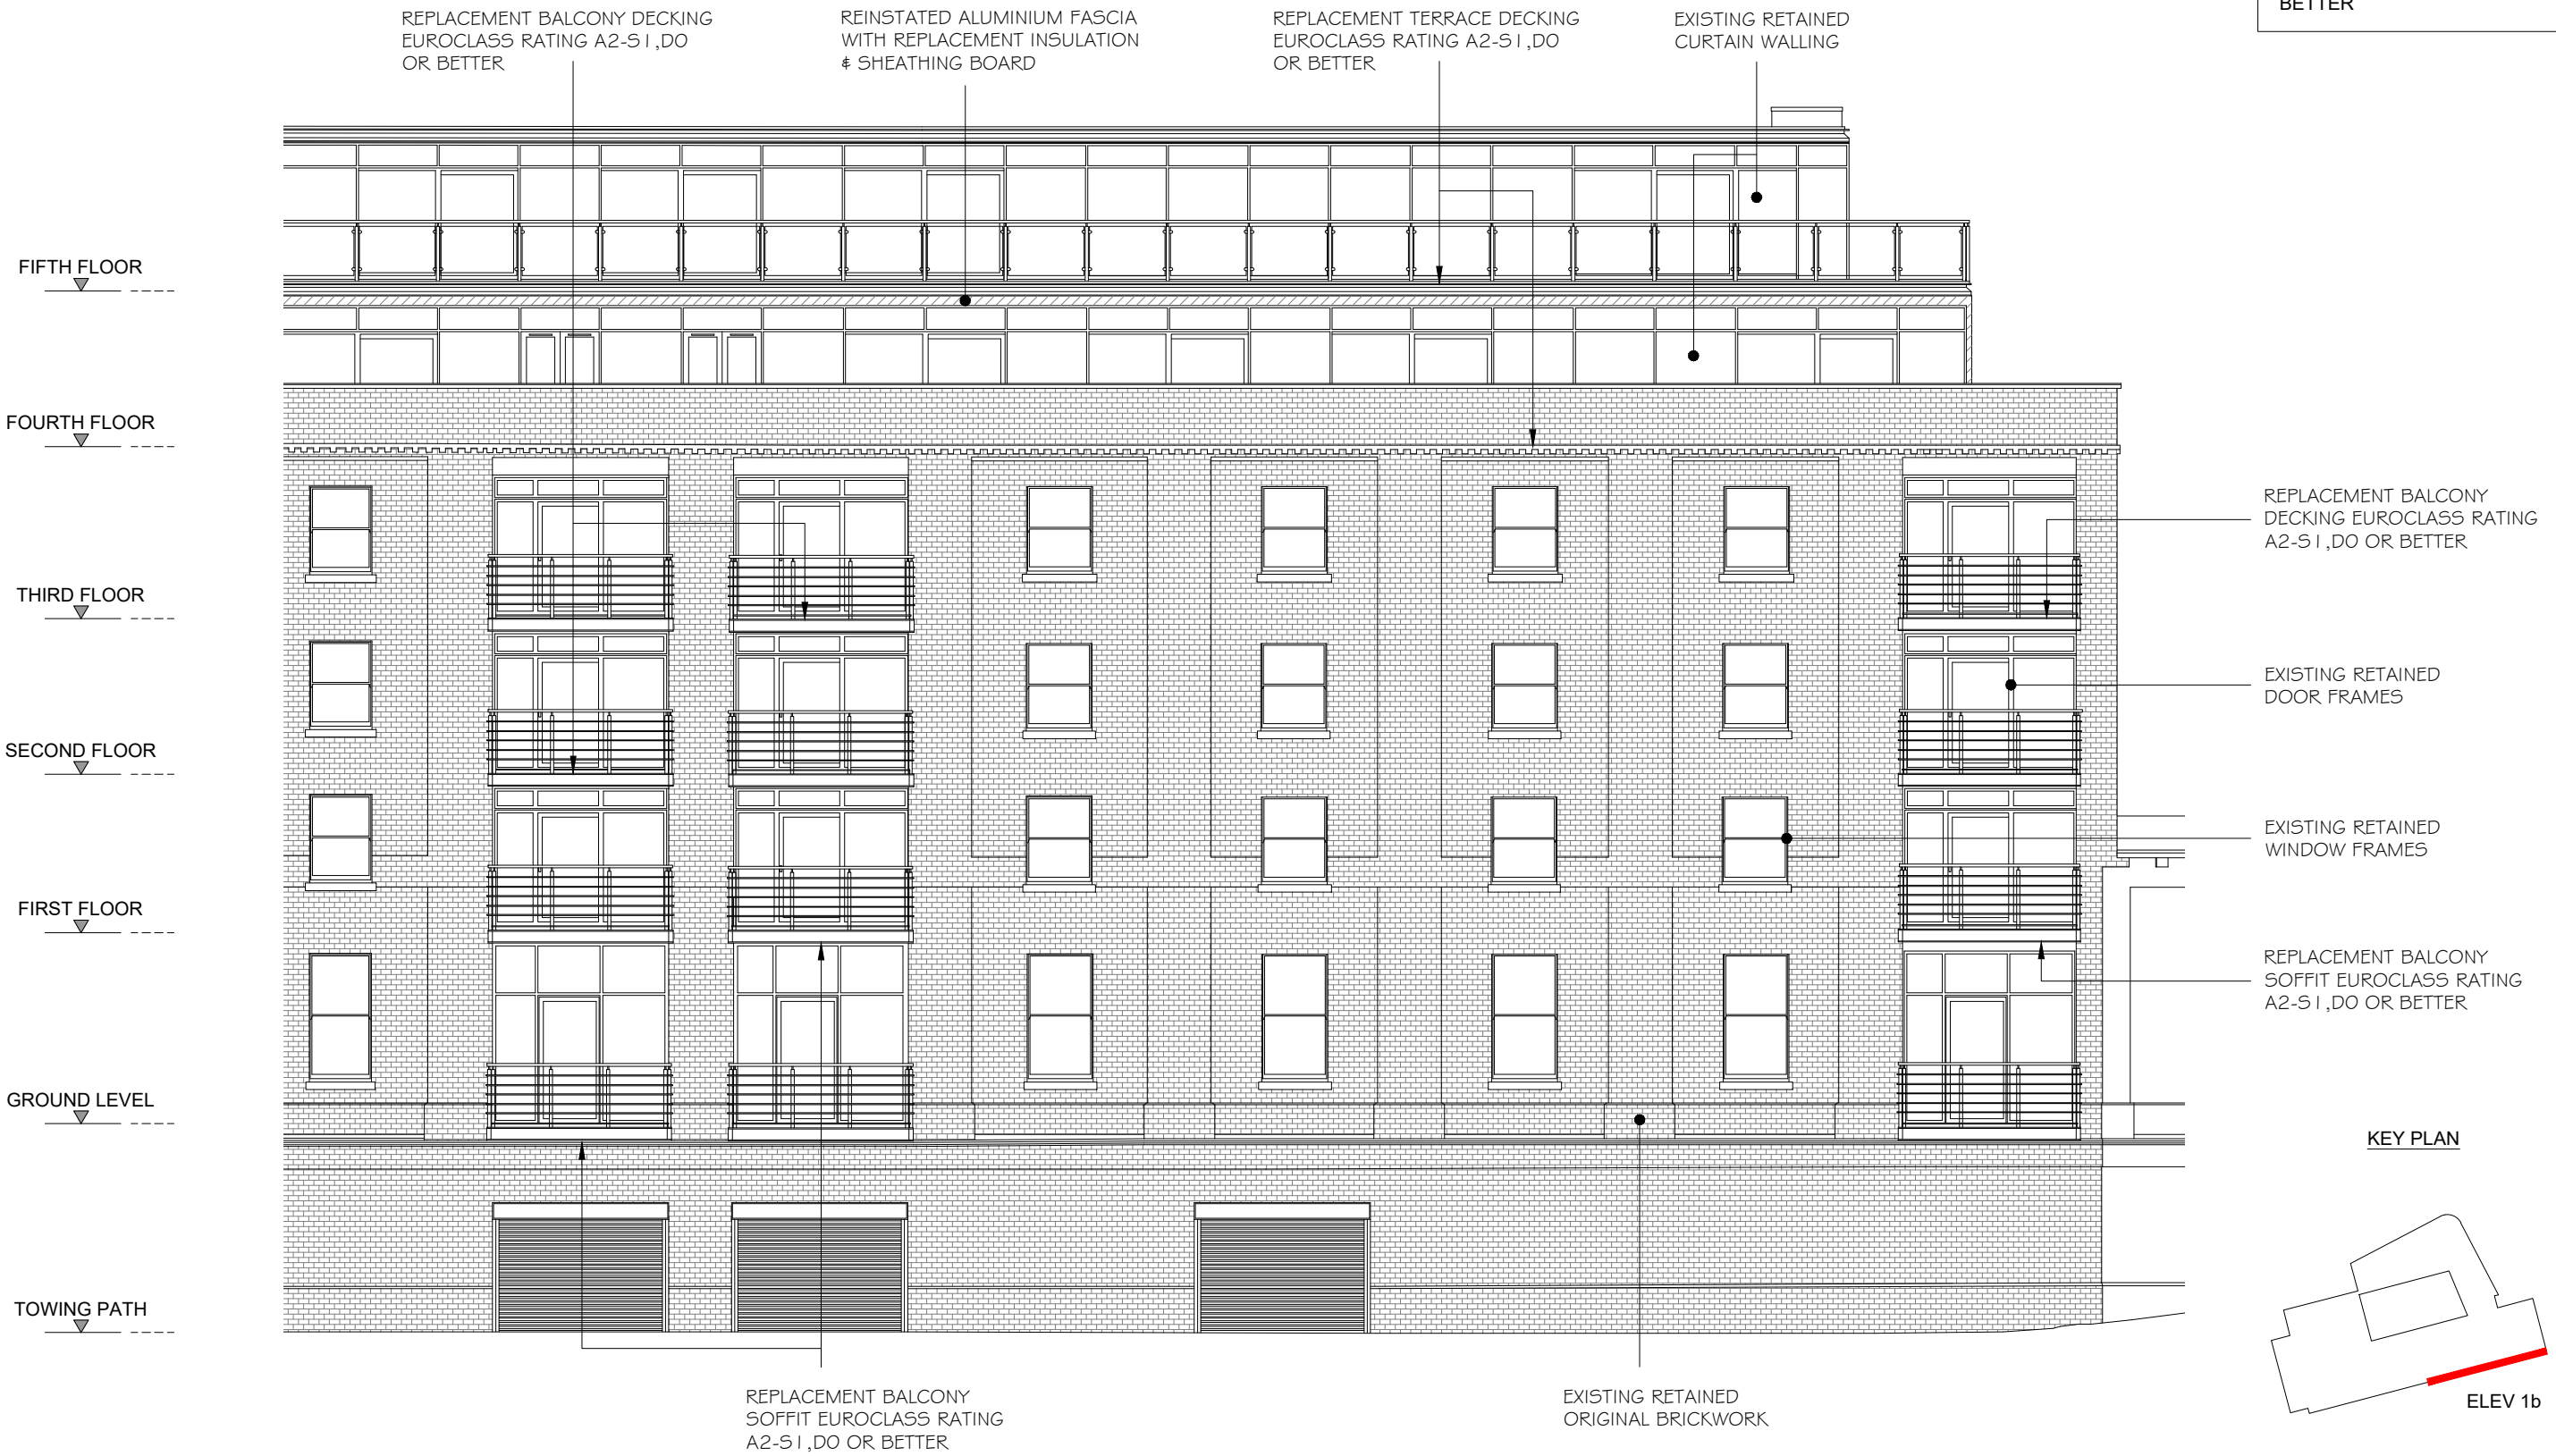




	PROJECT TITLE:	DRAWING TITLE:	REVISIONS:	BY:	DRAWING DATE:	DRAWN BY:	DRAWING STATUS:		
	THE HENSON BUILDING 30 OVAL ROAD CAMDEN TOWN LONDON NW1 7DE	PROPOSED ELEVATION 1b	P1 - ISSUED FOR PLANNING - 31 JAN 2024	RY	JAN 2024	R. YOUNG	FOR PLANNING		
					Autocad generated drawing AutoCAD - 2023	AbiCAD tel: 01489 589 454		DRAWING NUMBER:	REVISION:
					SCALE @ A3: 1:125	Please do not scale drawing. If in doubt ask		FRC3536-PL14	P1

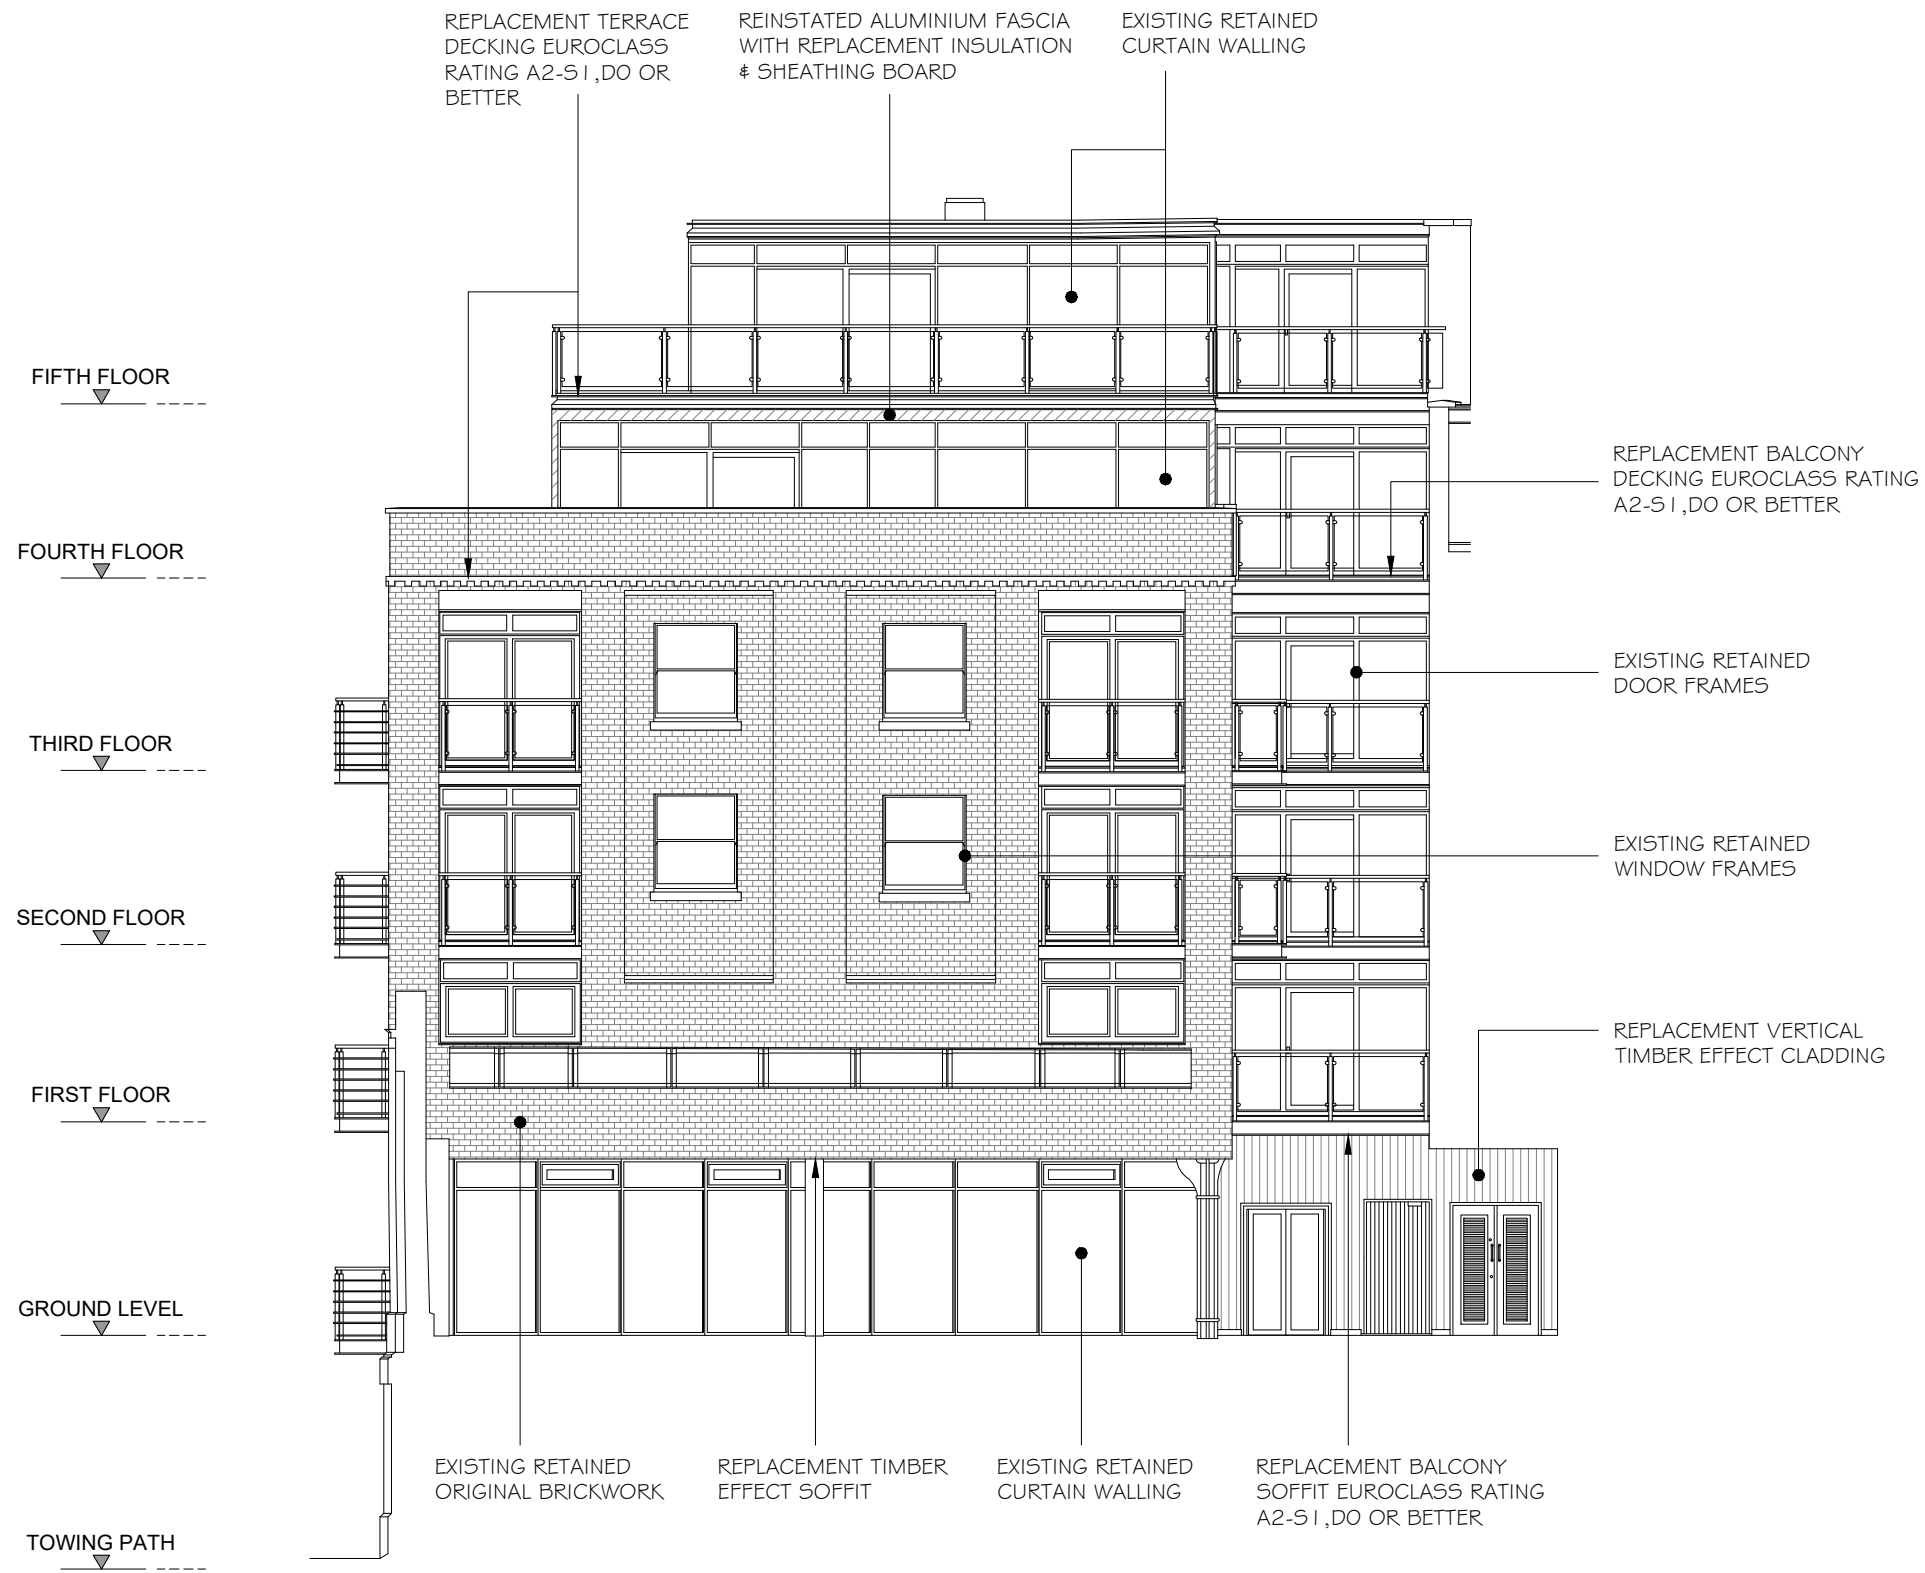ALL REPLACEMENT MATERIALS TO BE EUROCLASS RATING A2-s1,d0 OR BETTER


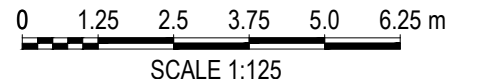
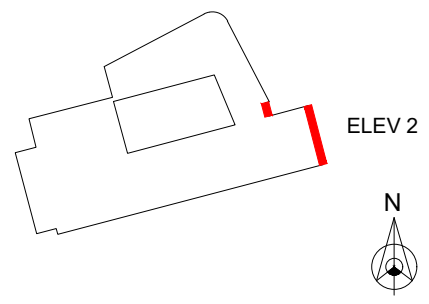


KEY PLAN






	PROJECT TITLE:	DRAWING TITLE:	REVISIONS:	BY:	DRAWING DATE:	DRAWN BY:	DRAWING STATUS:
	THE HENSON BUILDING 30 OVAL ROAD CAMDEN TOWN LONDON NW1 7DE	PROPOSED ELEVATION 2	P1 - ISSUED FOR PLANNING - 31 JAN 2024	RY	JAN 2024	R. YOUNG	FOR PLANNING
					Autocad generated drawing AutoCAD - 2023	 tel: 01489 589 454	
					SCALE @ A3: 1:125	Please do not scale drawing. If in doubt ask	
						DRAWING NUMBER: FRC3536-PL15	REVISION: P1


ALL REPLACEMENT MATERIALS TO BE EUROCLASS RATING A2-s1,d0 OR BETTER

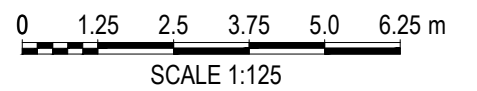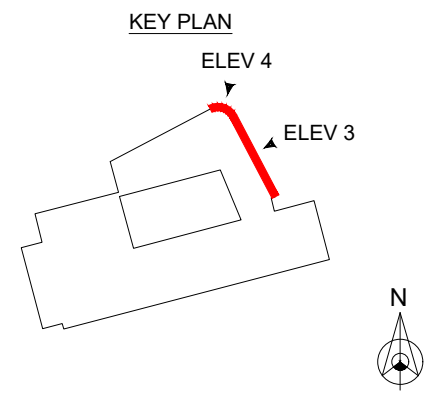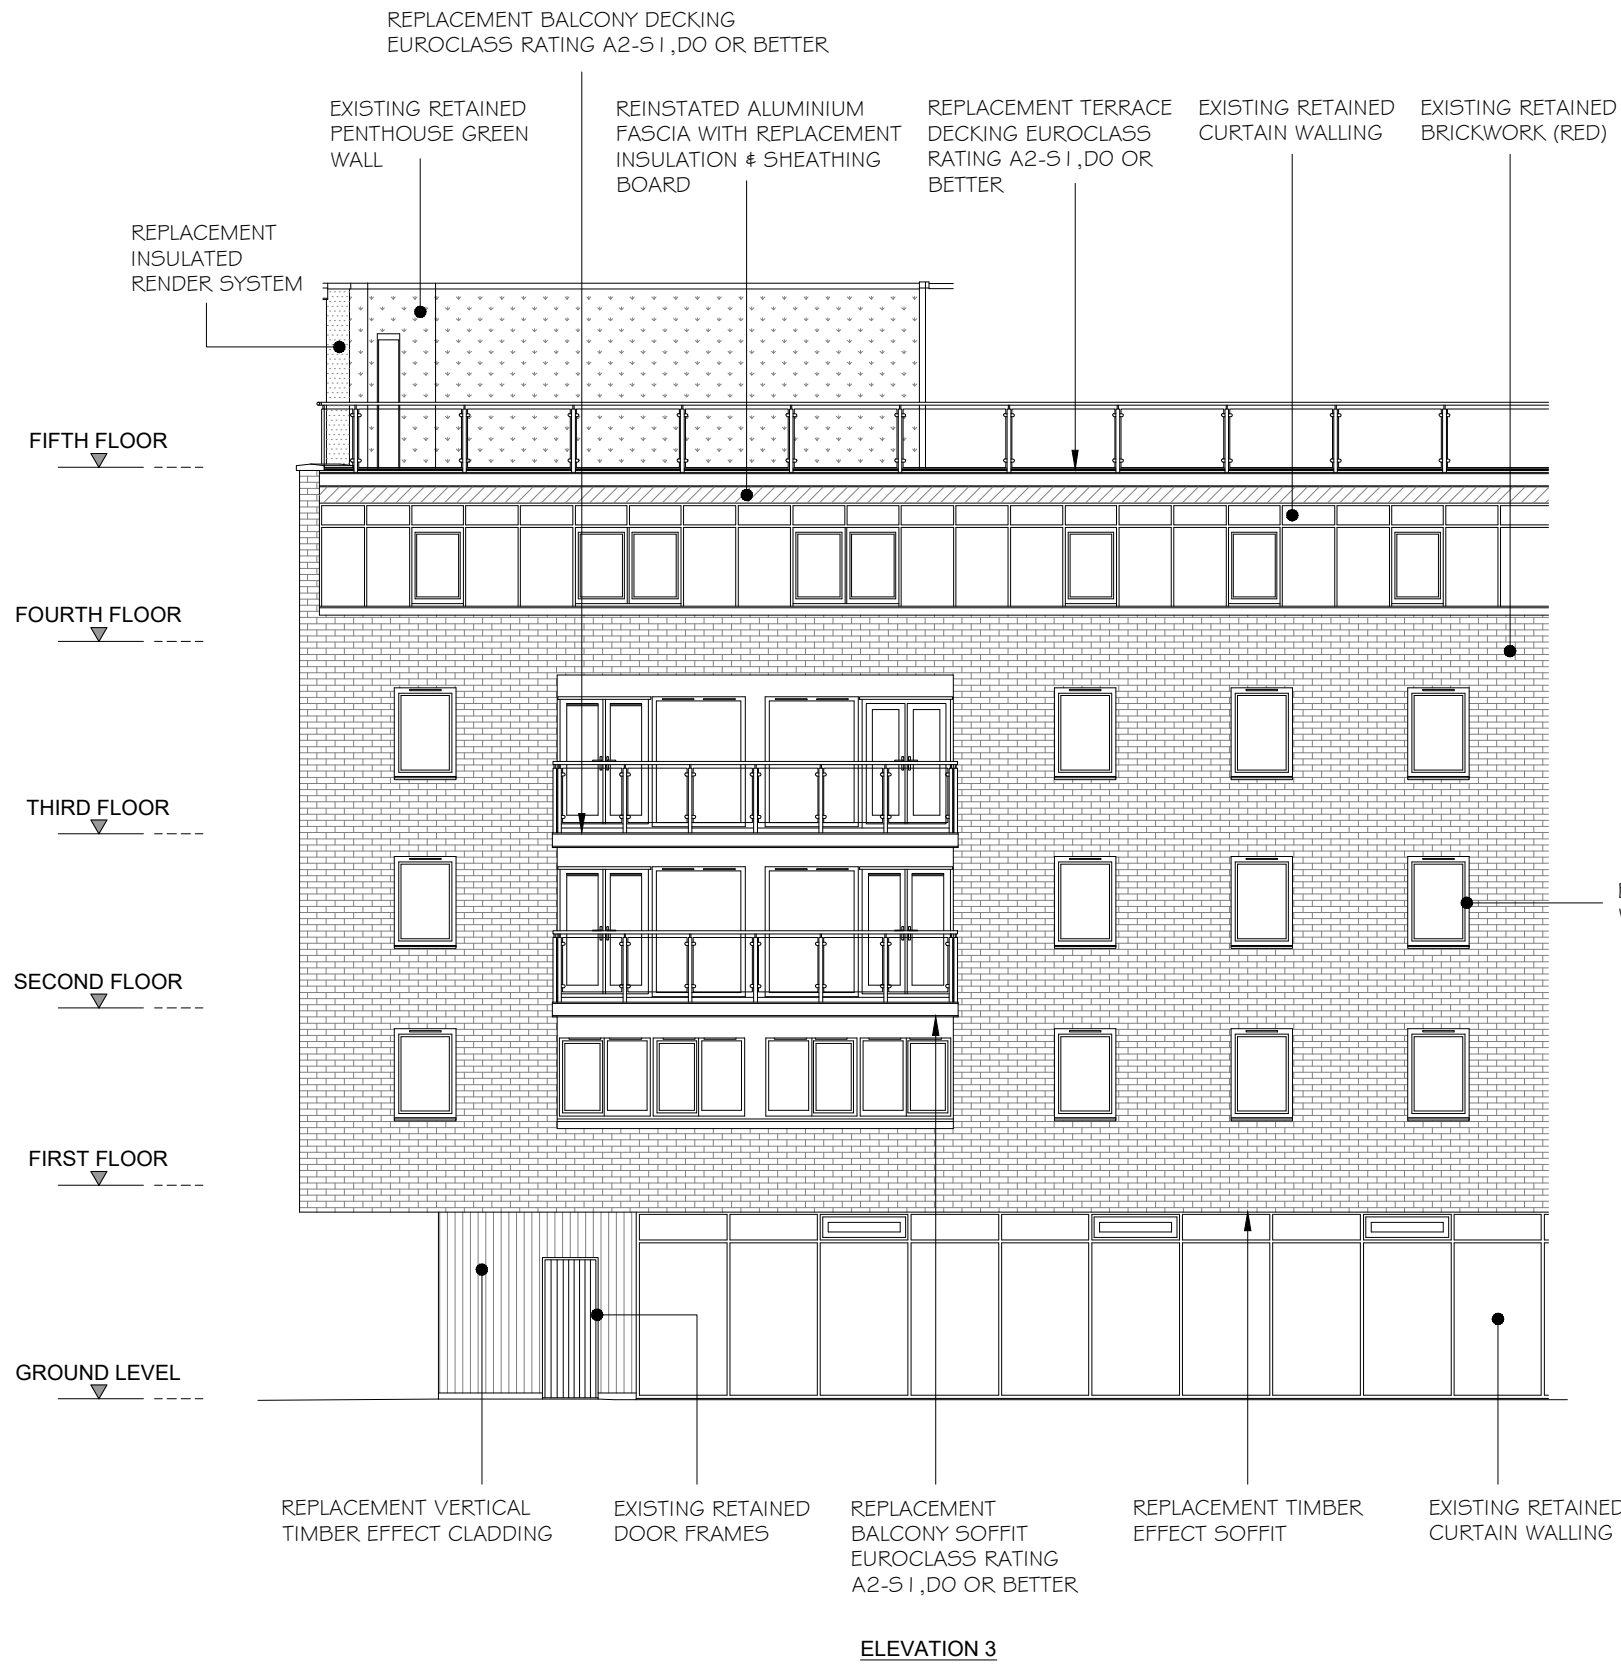




	PROJECT TITLE:	DRAWING TITLE:	REVISIONS:	BY:	DRAWING DATE:	DRAWN BY:	DRAWING STATUS:
	THE HENSON BUILDING 30 OVAL ROAD CAMDEN TOWN LONDON NW1 7DE	PROPOSED ELEVATION 3 & 4	P1 - ISSUED FOR PLANNING - 31 JAN 2024	RY	JAN 2024	R. YOUNG	FOR PLANNING
					Autocad generated drawing AutoCAD - 2023	AbiCAD tel: 01489 589 454	DRAWING NUMBER: FRC3536-PL16
					SCALE @ A3: 1:125	Please do not scale drawing. If in doubt ask	REVISION: P1

ALL REPLACEMENT MATERIALS TO BE EUROCLASS RATING A2-s1,d0 OR BETTER

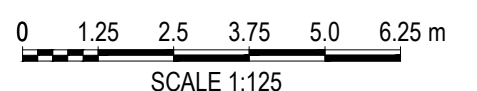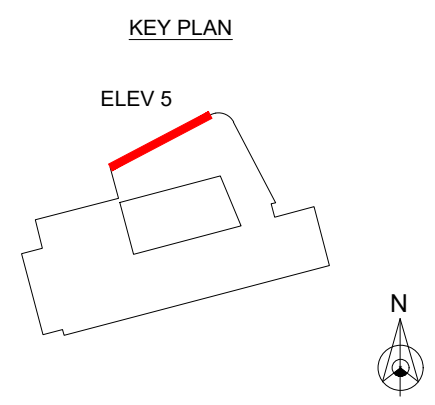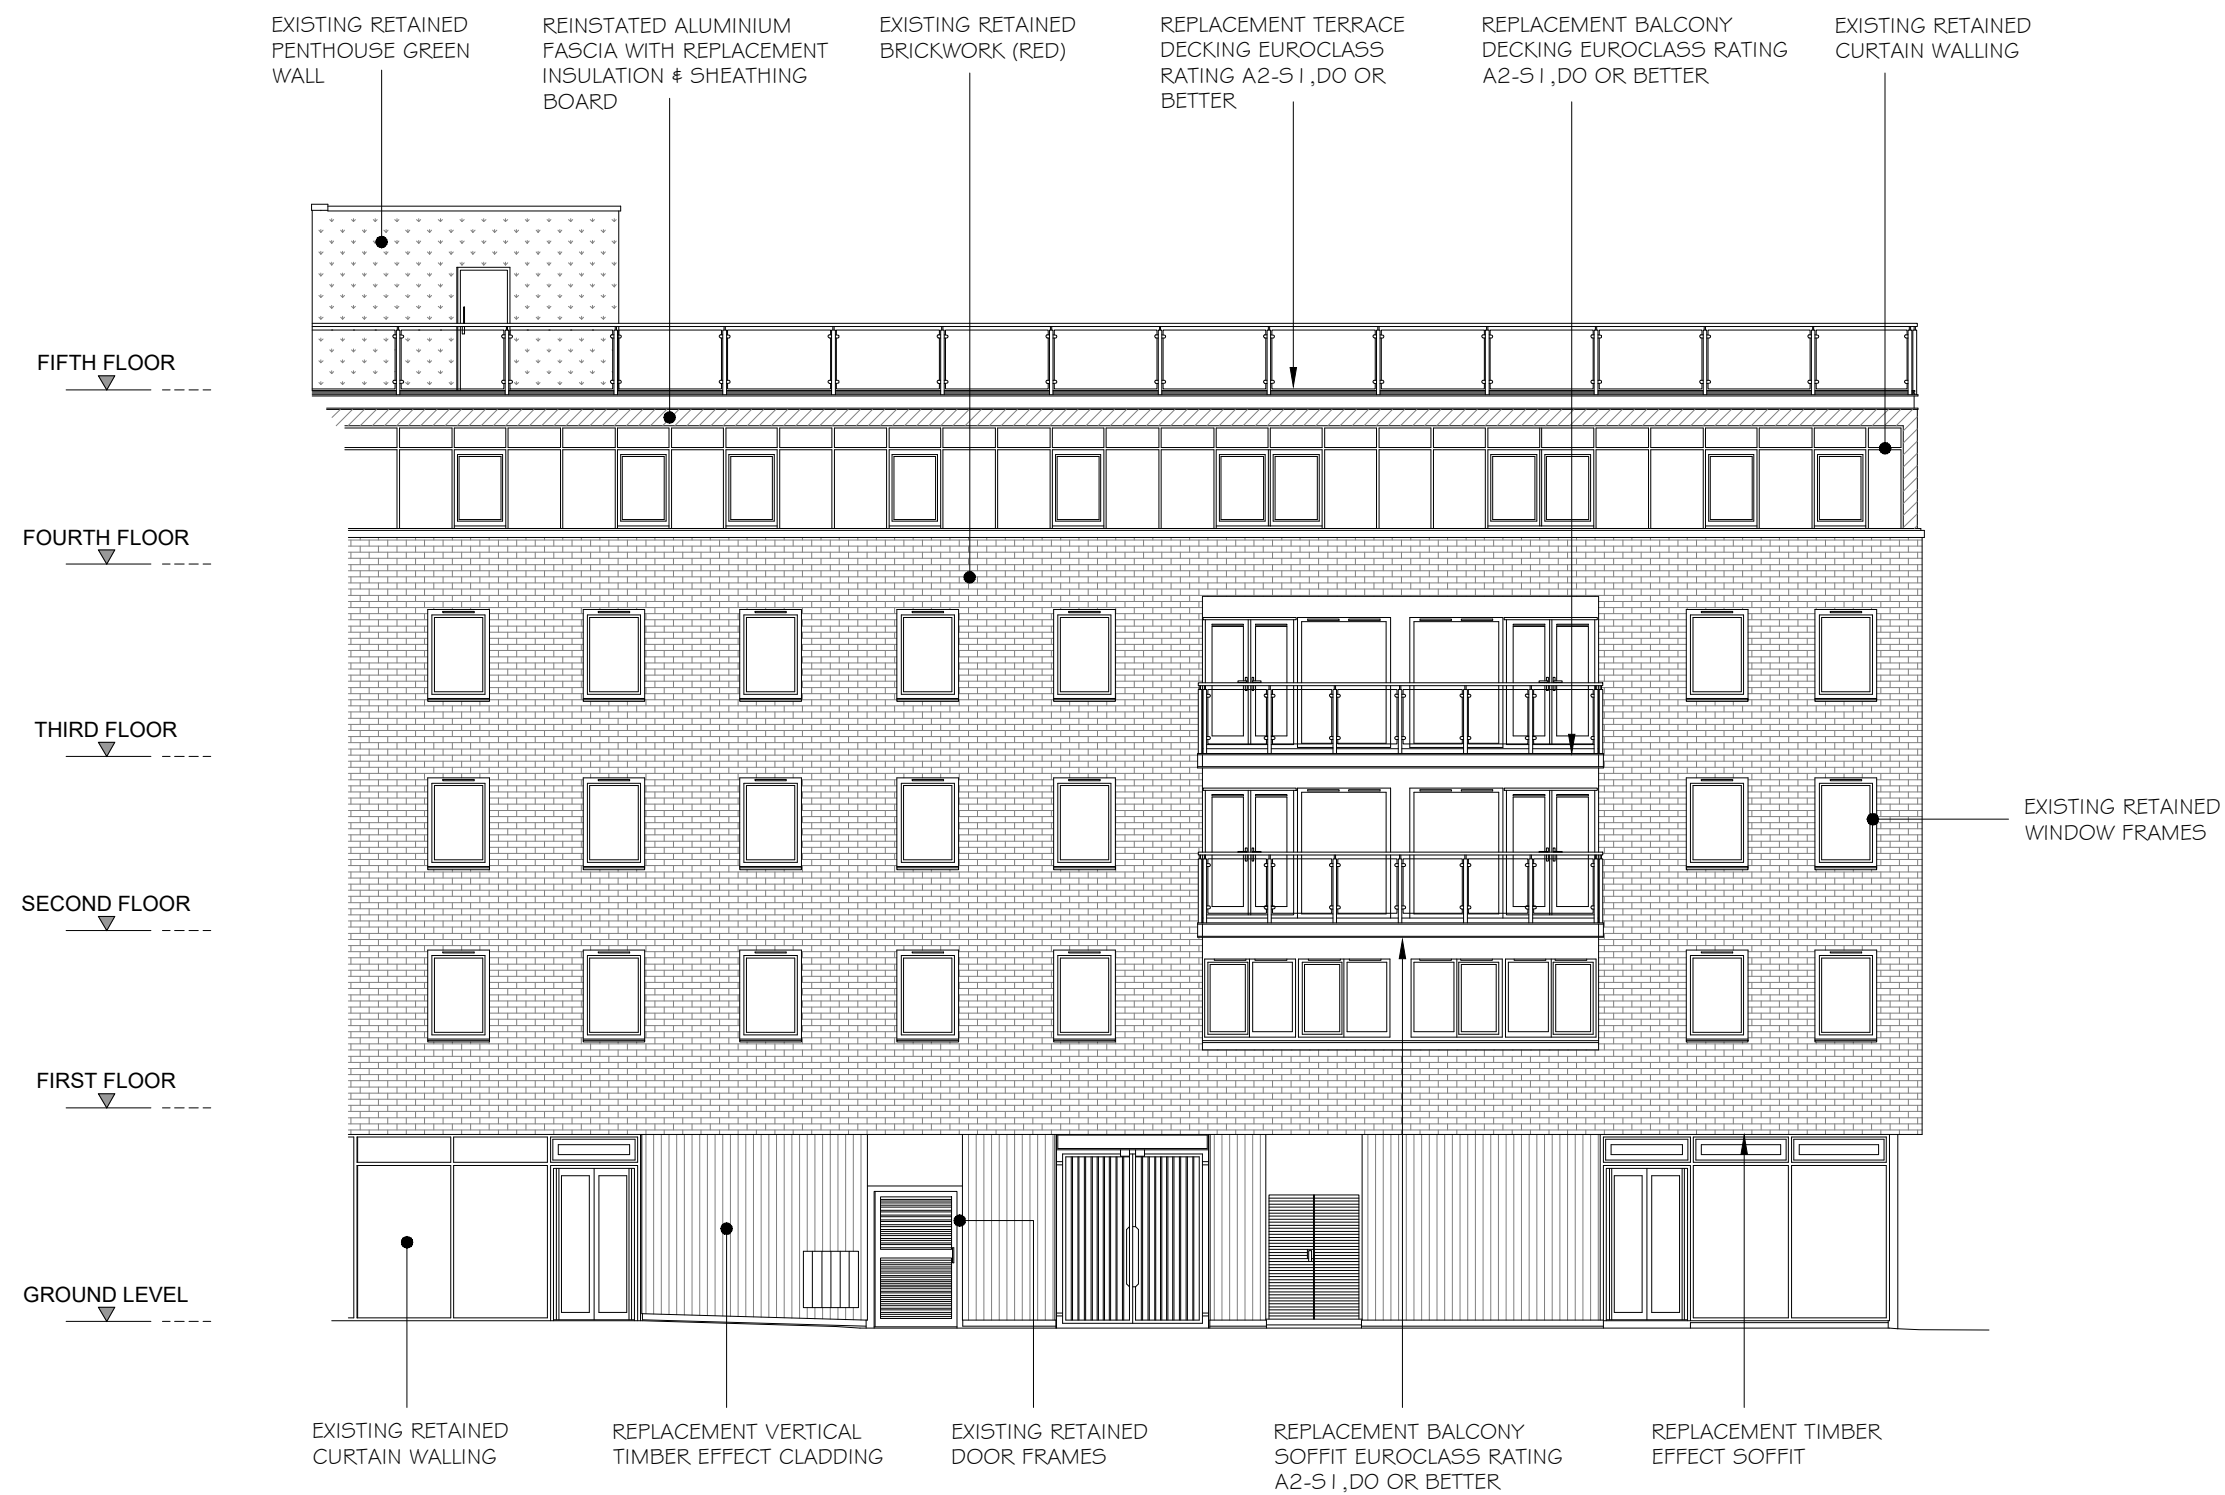


	PROJECT TITLE:	DRAWING TITLE:	REVISIONS:	BY:	DRAWING DATE:	DRAWN BY:	DRAWING STATUS:
	THE HENSON BUILDING 30 OVAL ROAD CAMDEN TOWN LONDON NW1 7DE	PROPOSED ELEVATION 5	P1 - ISSUED FOR PLANNING - 31 JAN 2024	RY	JAN 2024	R. YOUNG	FOR PLANNING DRAWING NUMBER: FRC3536-PL17 REVISION: P1
			Autocad generated drawing		AbiCAD		
			AutoCAD - 2023		tel: 01489 589 454		
			SCALE @ A3:	Please do not scale drawing. If in doubt ask			
			1:125				

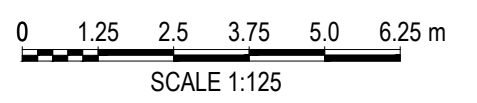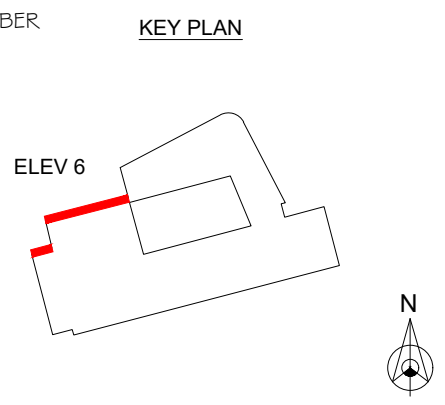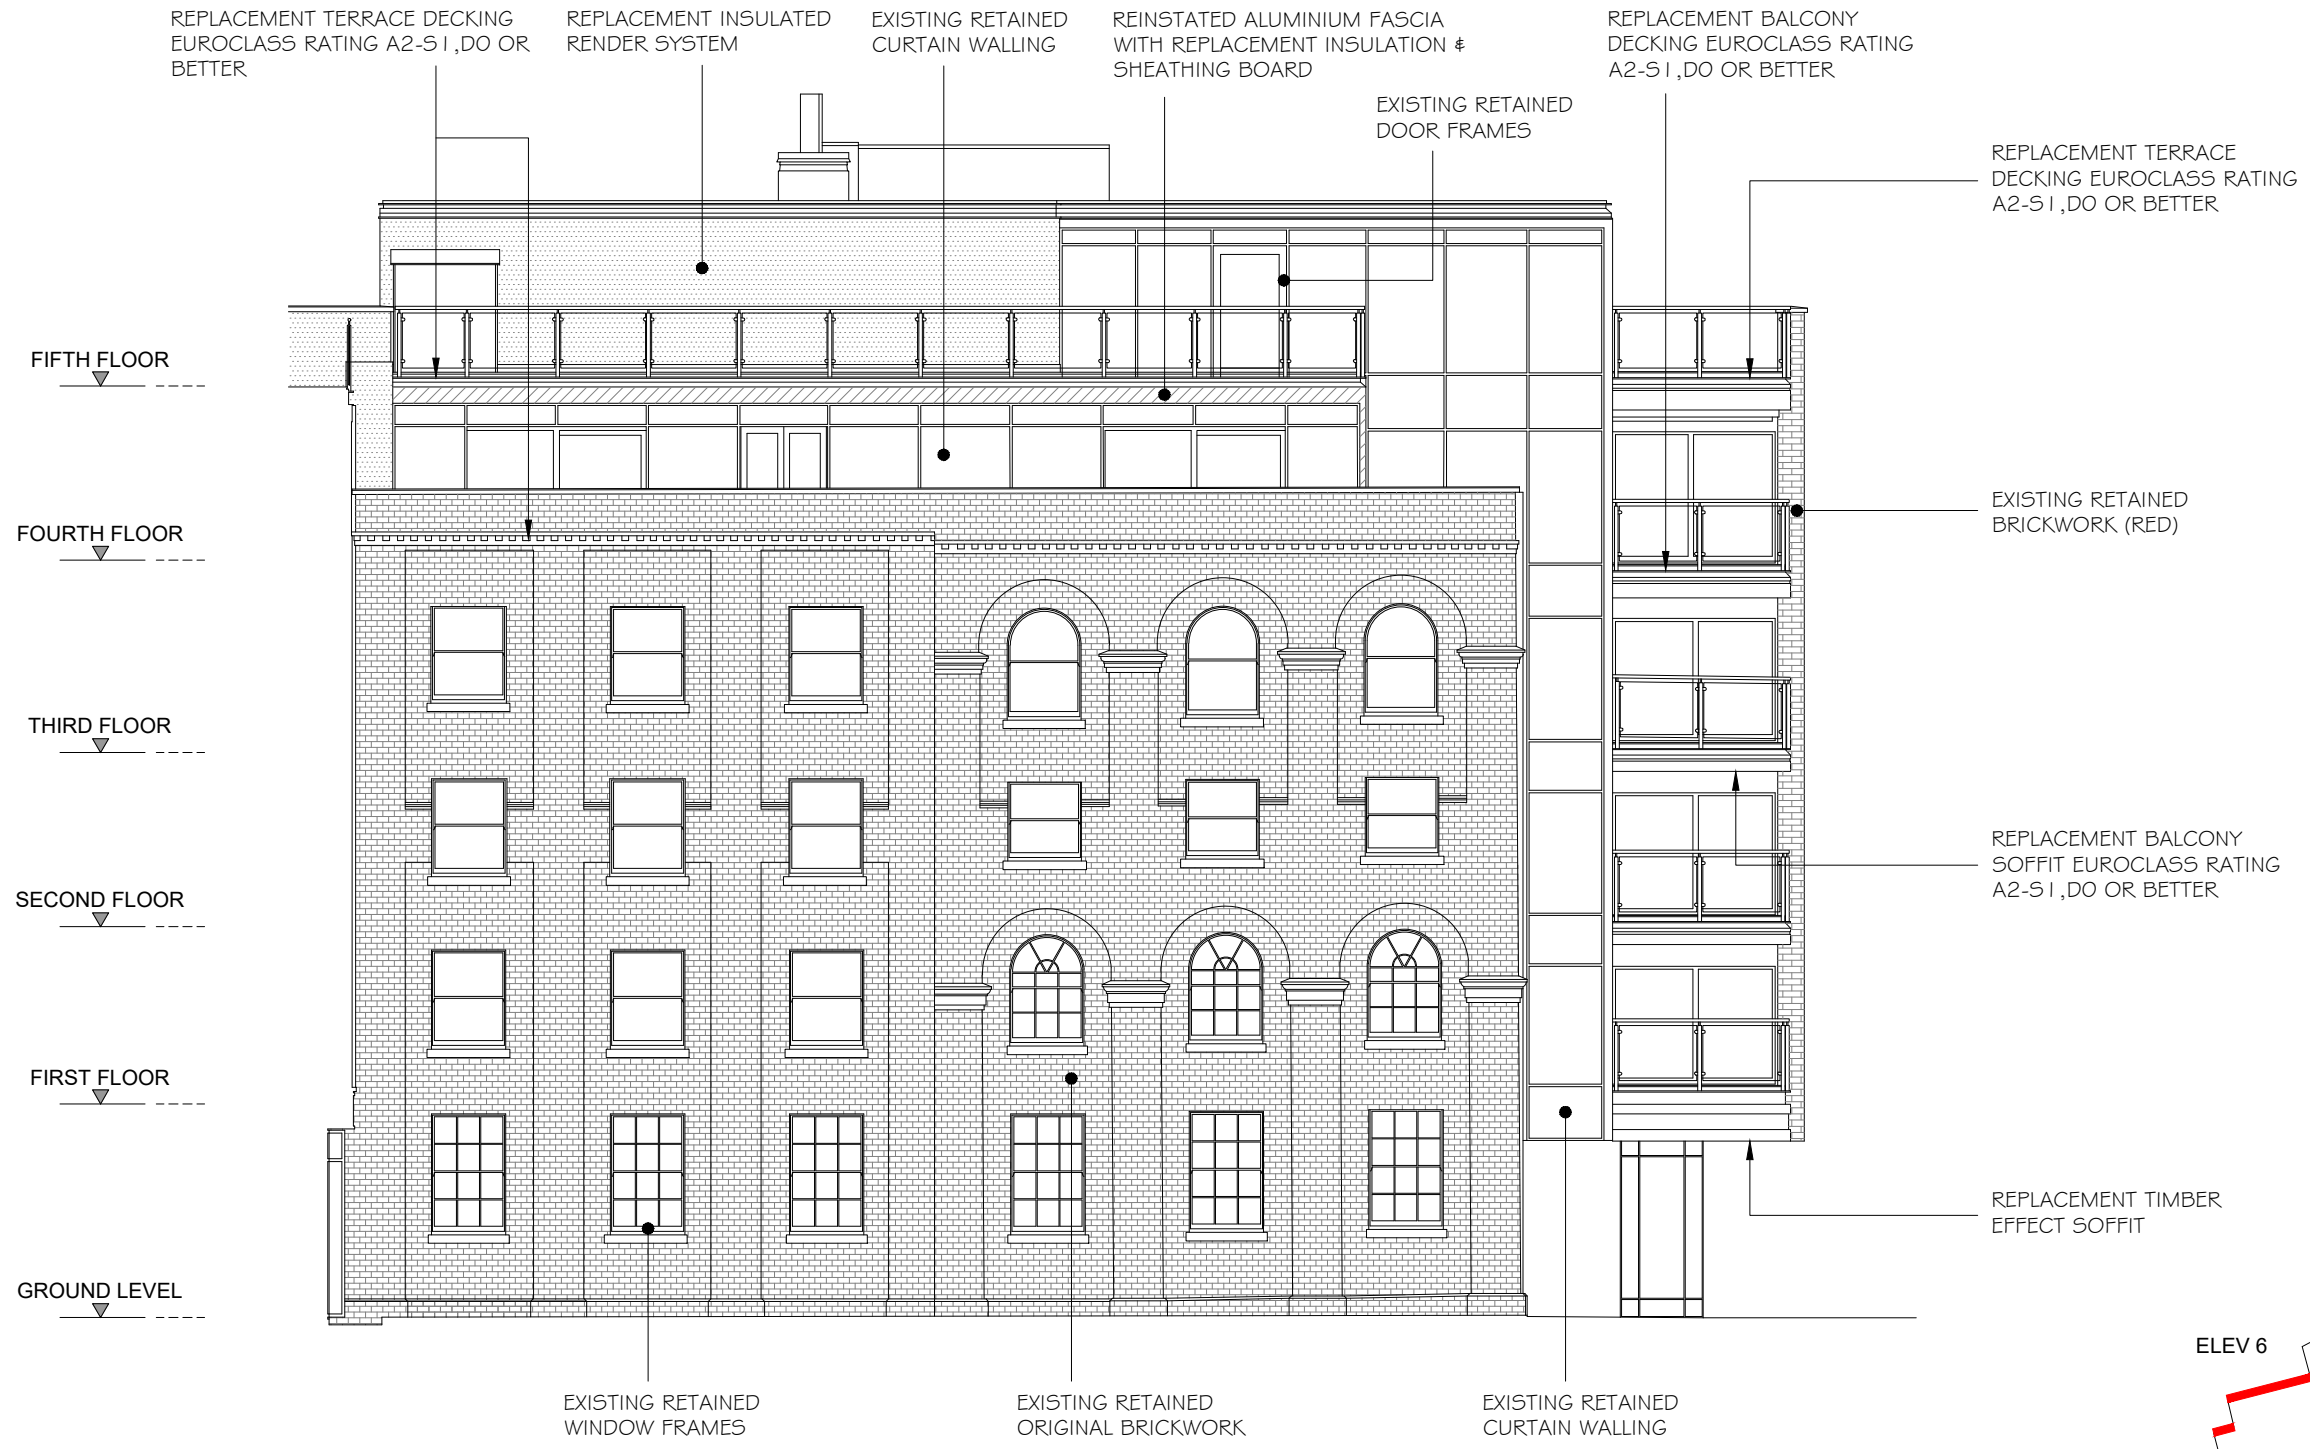

ALL REPLACEMENT MATERIALS TO BE EUROCLASS RATING A2-s1,d0 OR BETTER



	PROJECT TITLE:	DRAWING TITLE:	REVISIONS:	BY:	DRAWING DATE:	DRAWN BY:	DRAWING STATUS:
	THE HENSON BUILDING 30 OVAL ROAD CAMDEN TOWN LONDON NW1 7DE	PROPOSED ELEVATION 6	P1 - ISSUED FOR PLANNING - 31 JAN 2024	RY	JAN 2024	R. YOUNG	FOR PLANNING
					Autocad generated drawing AutoCAD - 2023	AbiCAD tel: 01489 589 454	DRAWING NUMBER: FRC3536-PL18 REVISION: P1
			SCALE @ A3:	Please do not scale drawing. If in doubt ask			
			1:125				

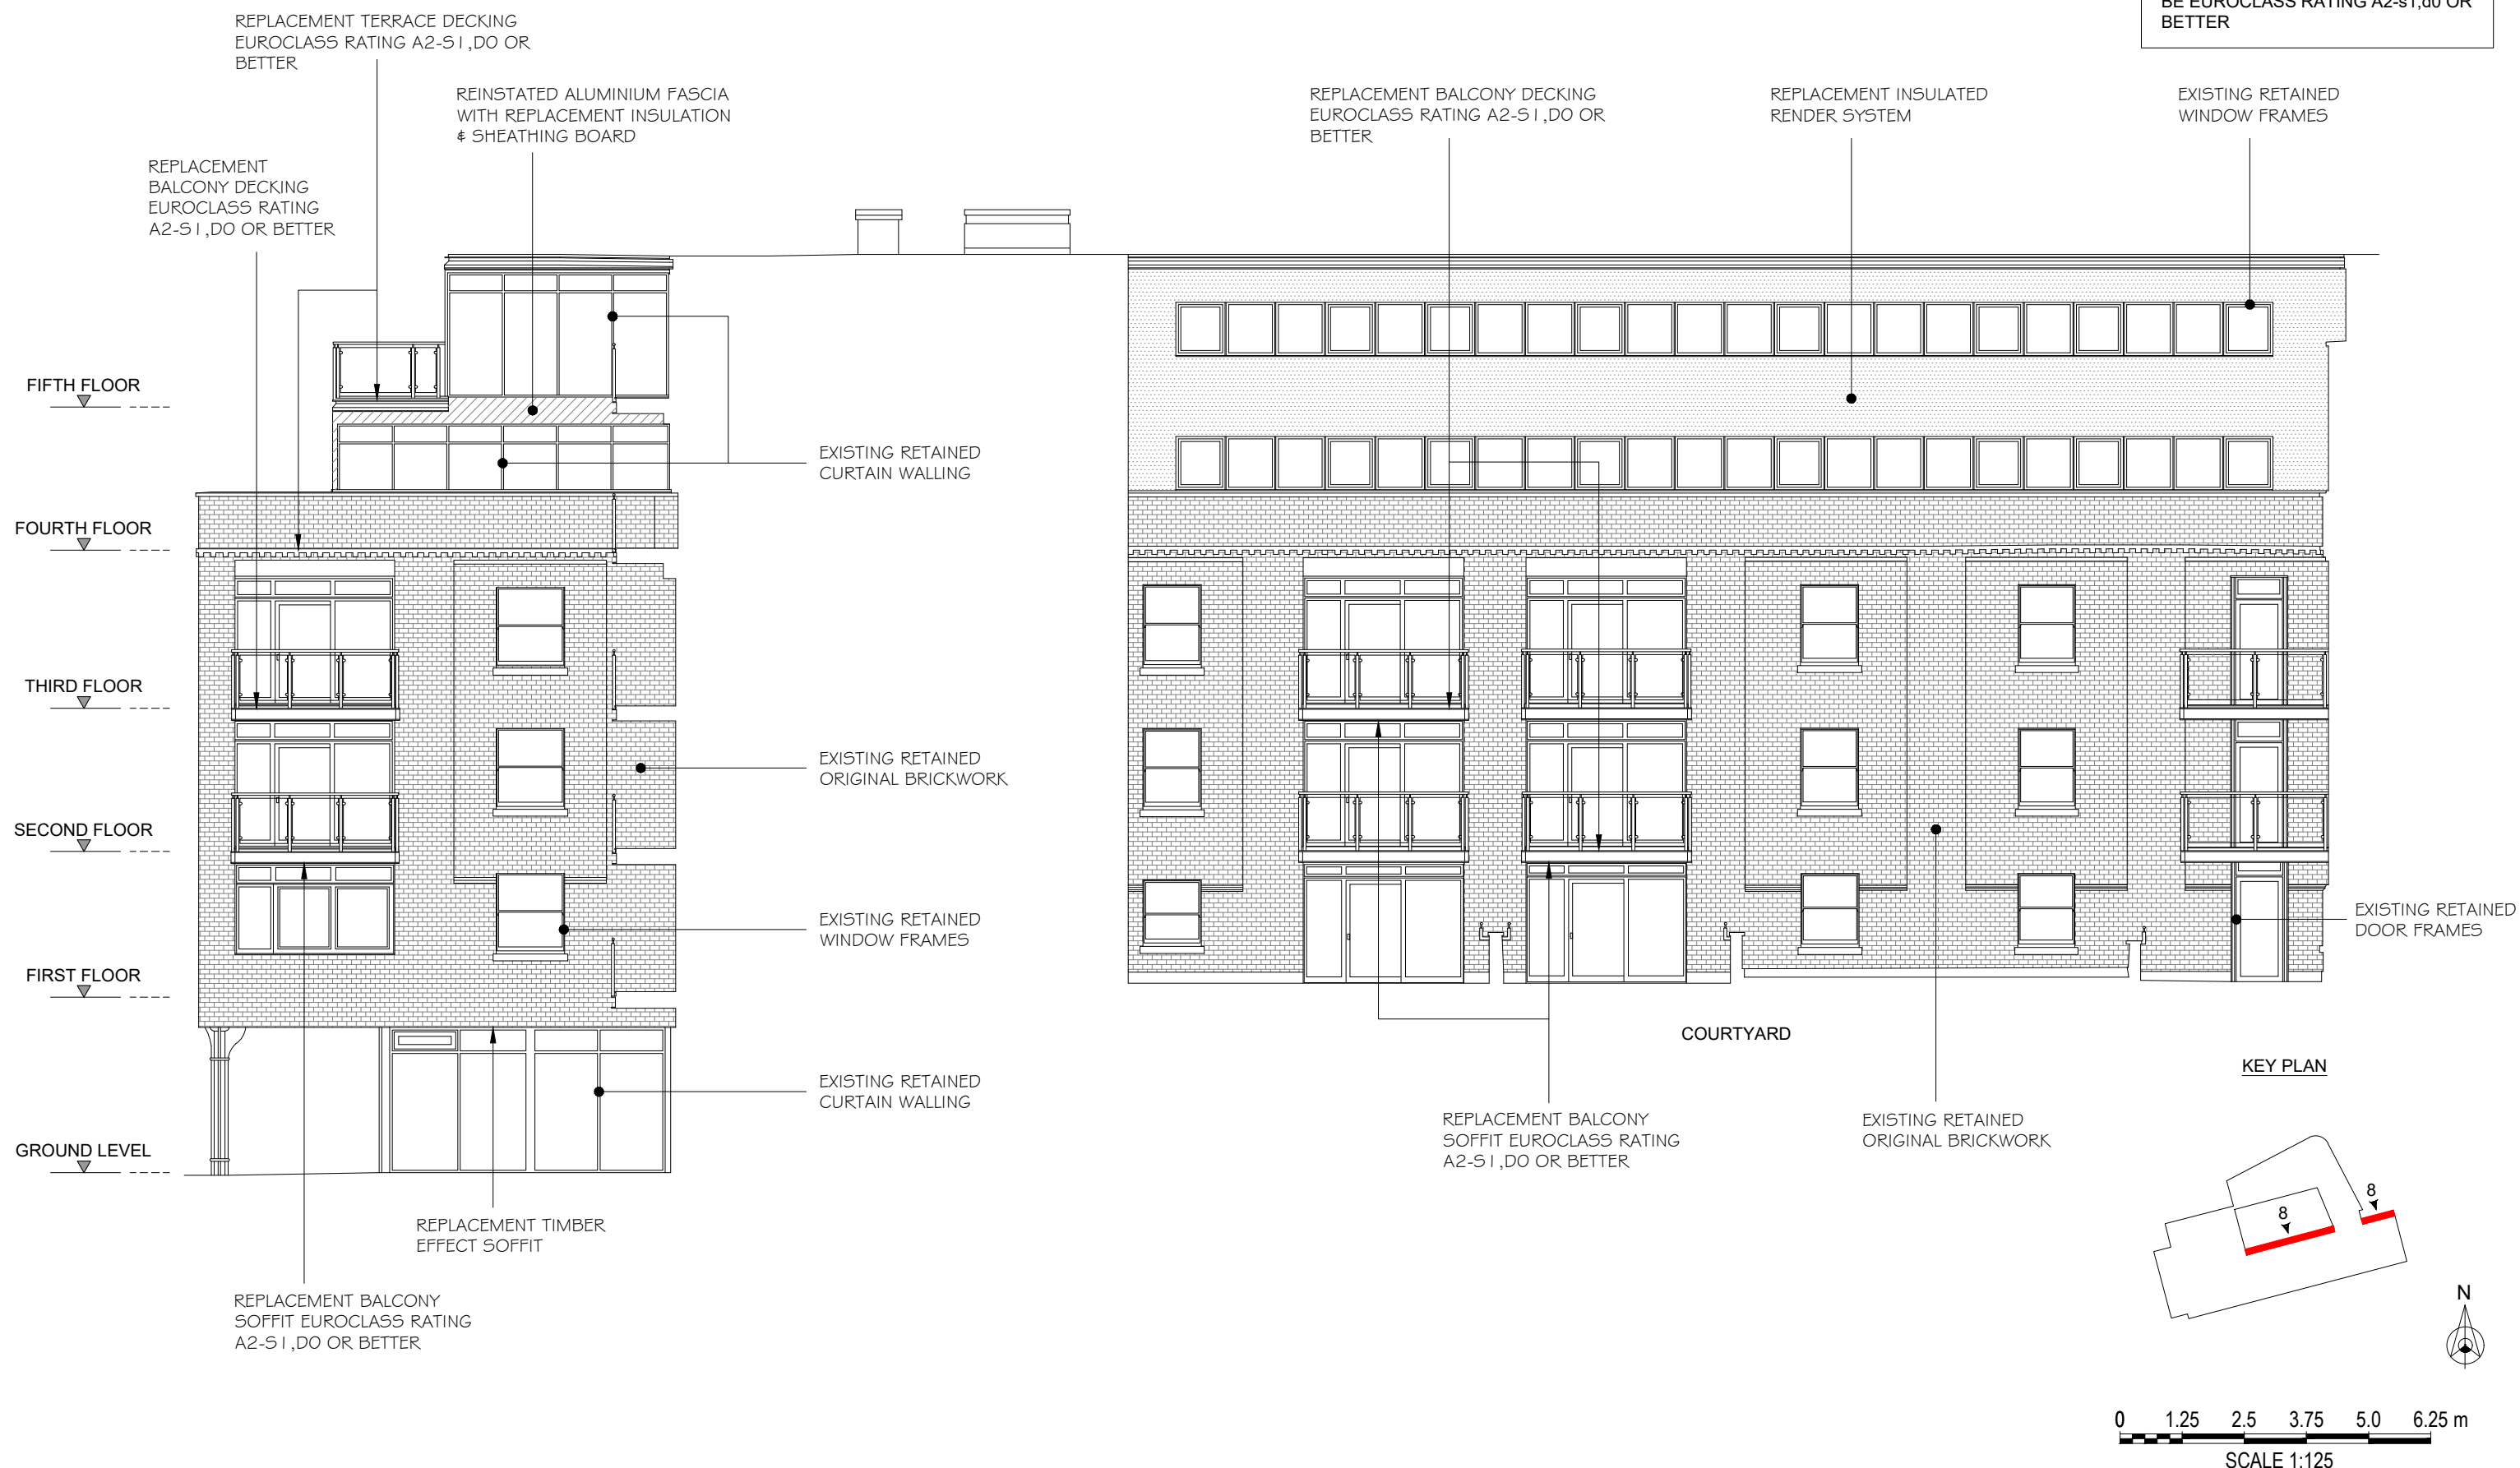ALL REPLACEMENT MATERIALS TO BE EUROCLASS RATING A2-s1,d0 OR BETTER




	PROJECT TITLE:	DRAWING TITLE:	REVISIONS:	BY:	DRAWING DATE:	DRAWN BY:	DRAWING STATUS:
	THE HENSON BUILDING 30 OVAL ROAD CAMDEN TOWN LONDON NW1 7DE	PROPOSED ELEVATION 8	P1 - ISSUED FOR PLANNING - 31 JAN 2024	RY	JAN 2024	R. YOUNG	FOR PLANNING DRAWING NUMBER: FRC3536-PL20 REVISION: P1
					Autocad generated drawing AutoCAD - 2023		
					SCALE @ A3: 1:125	tel: 01489 589 454 Please do not scale drawing. If in doubt ask	

WEATHER BARRIER-AIR SEAL-THERMAL BARRIER-AESTHETICS-BUILDABILITY-STRUCTURAL



AF37 ABICAD DRG BORDER
EFFECTIVE DATE 20 MAY 2022 - VERS 1



Drg File: FRC3536 - HENSON BLD - PLANNING DRGS.dwg

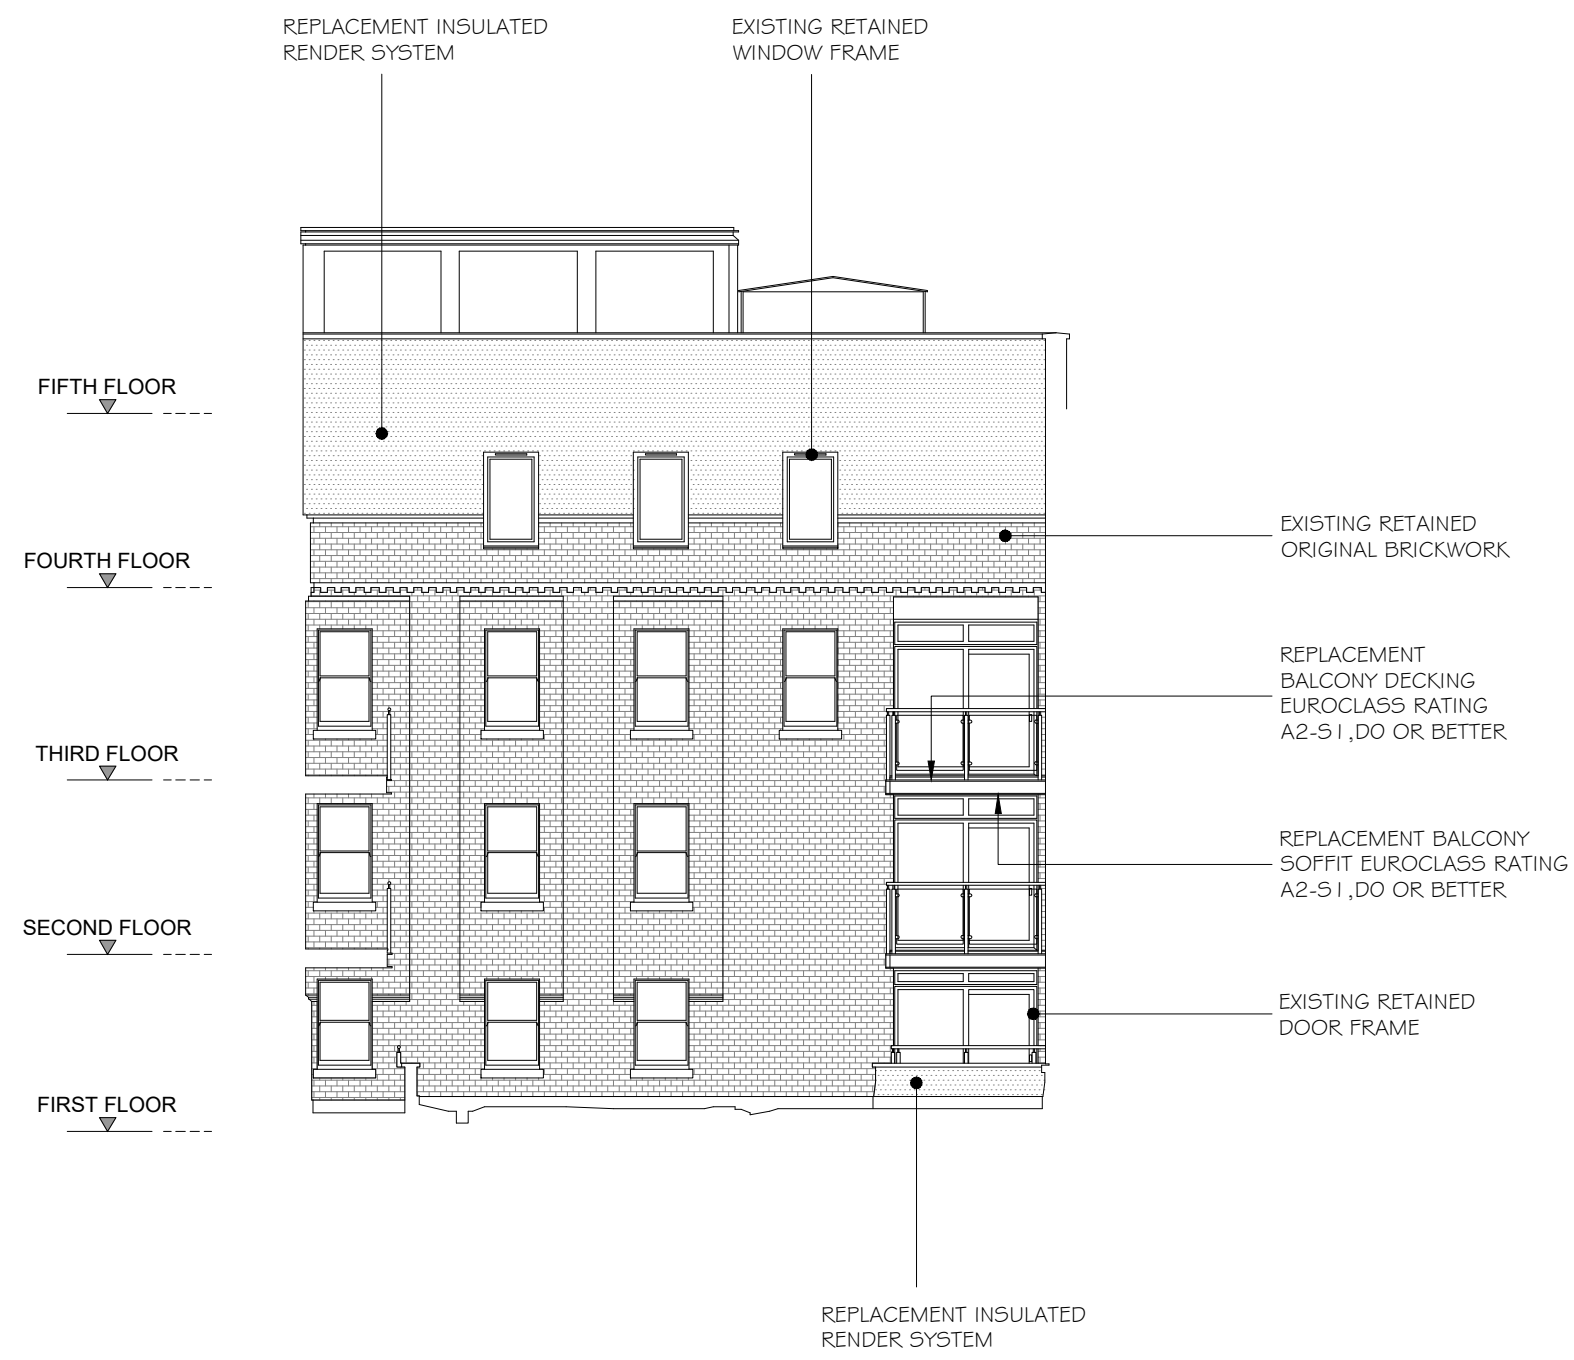ALL REPLACEMENT MATERIALS TO BE EUROCLASS RATING A2-s1,d0 OR BETTER

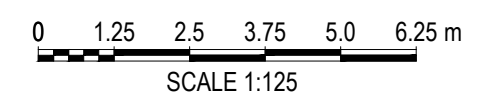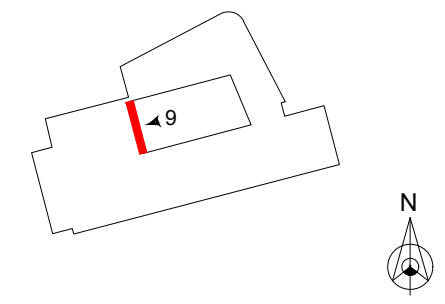


KEY PLAN




	PROJECT TITLE:	DRAWING TITLE:	REVISIONS:	BY:	DRAWING DATE:	DRAWN BY:	DRAWING STATUS:
	THE HENSON BUILDING 30 OVAL ROAD CAMDEN TOWN LONDON NW1 7DE	PROPOSED ELEVATION 9	P1 - ISSUED FOR PLANNING - 31 JAN 2024	RY	JAN 2024	R. YOUNG	FOR PLANNING DRAWING NUMBER: FRC3536-PL21 REVISION: P1
					Autocad generated drawing AutoCAD - 2023	 tel: 01489 589 454	
					SCALE @ A3: 1:125	Please do not scale drawing. If in doubt ask	



ALL REPLACEMENT MATERIALS TO BE EUROCLASS RATING A2-s1,d0 OR BETTER

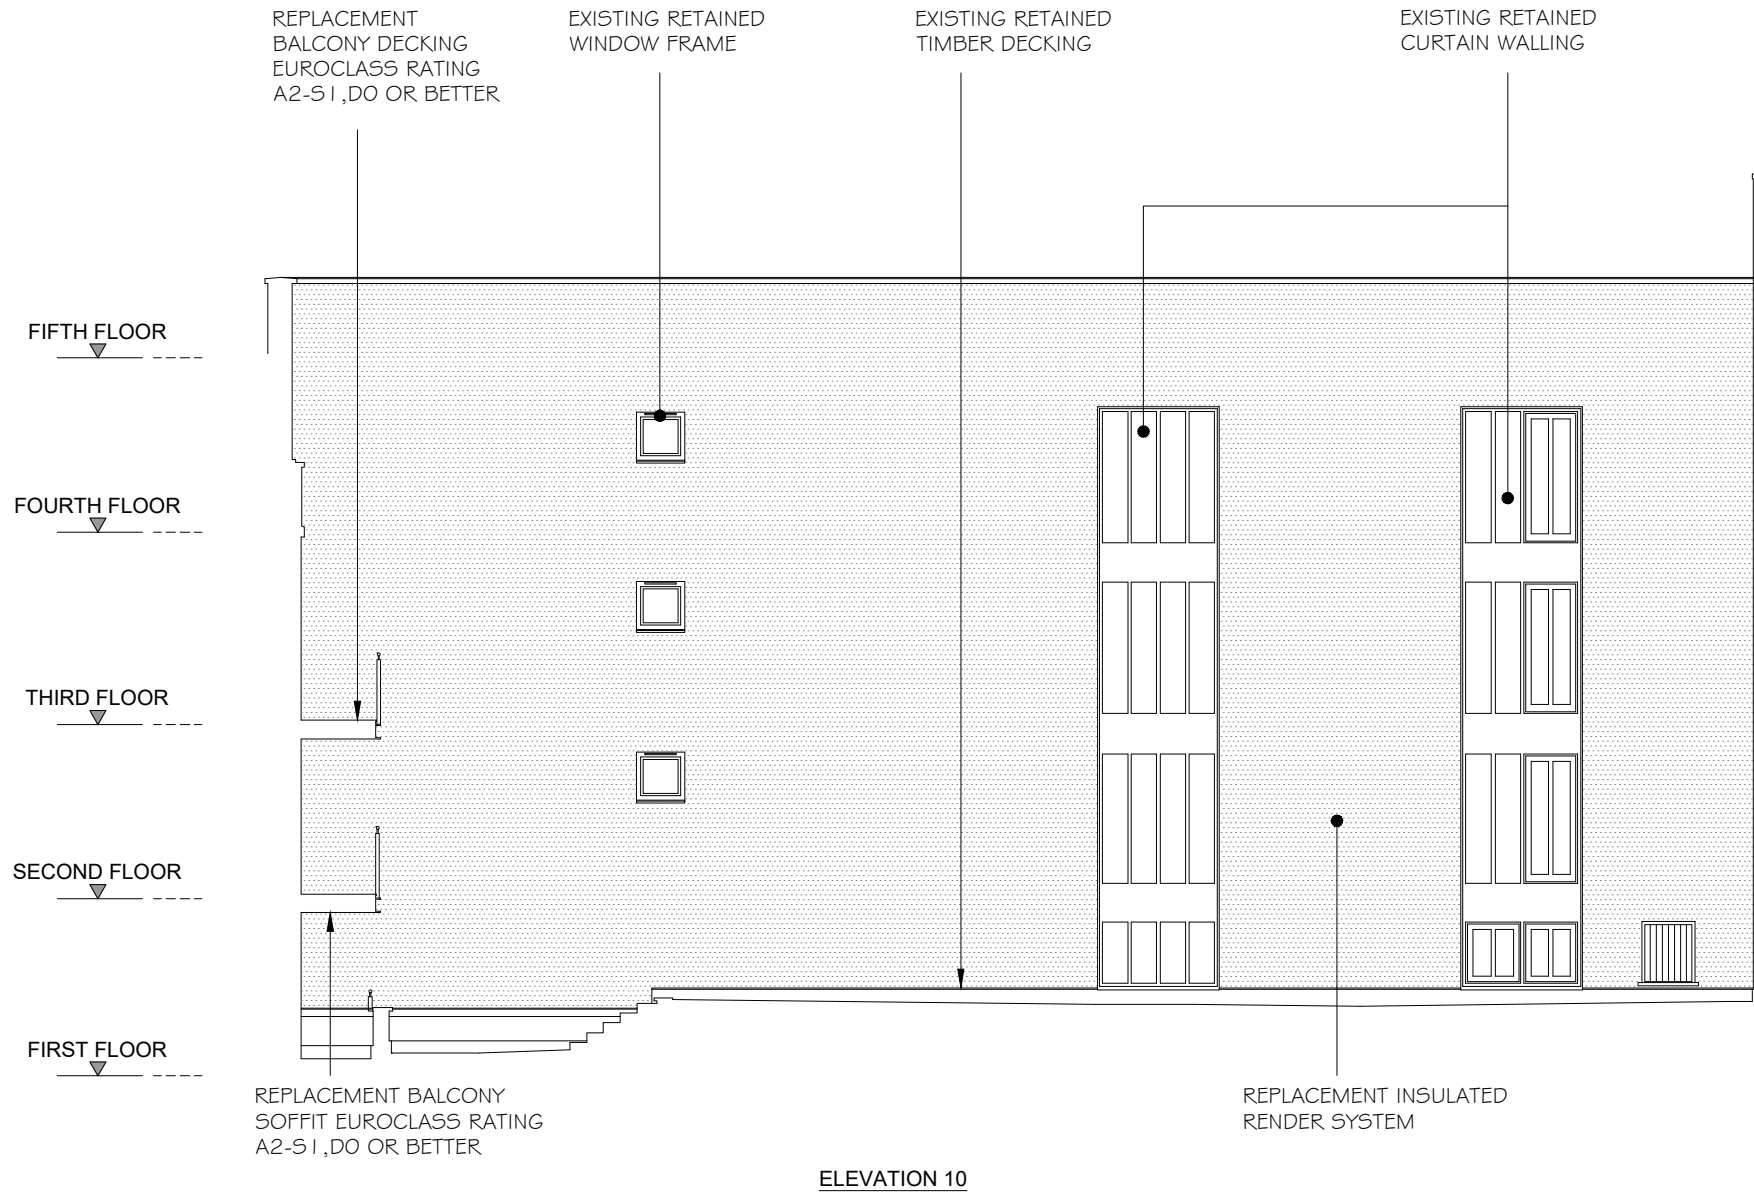


ELEVATION 10

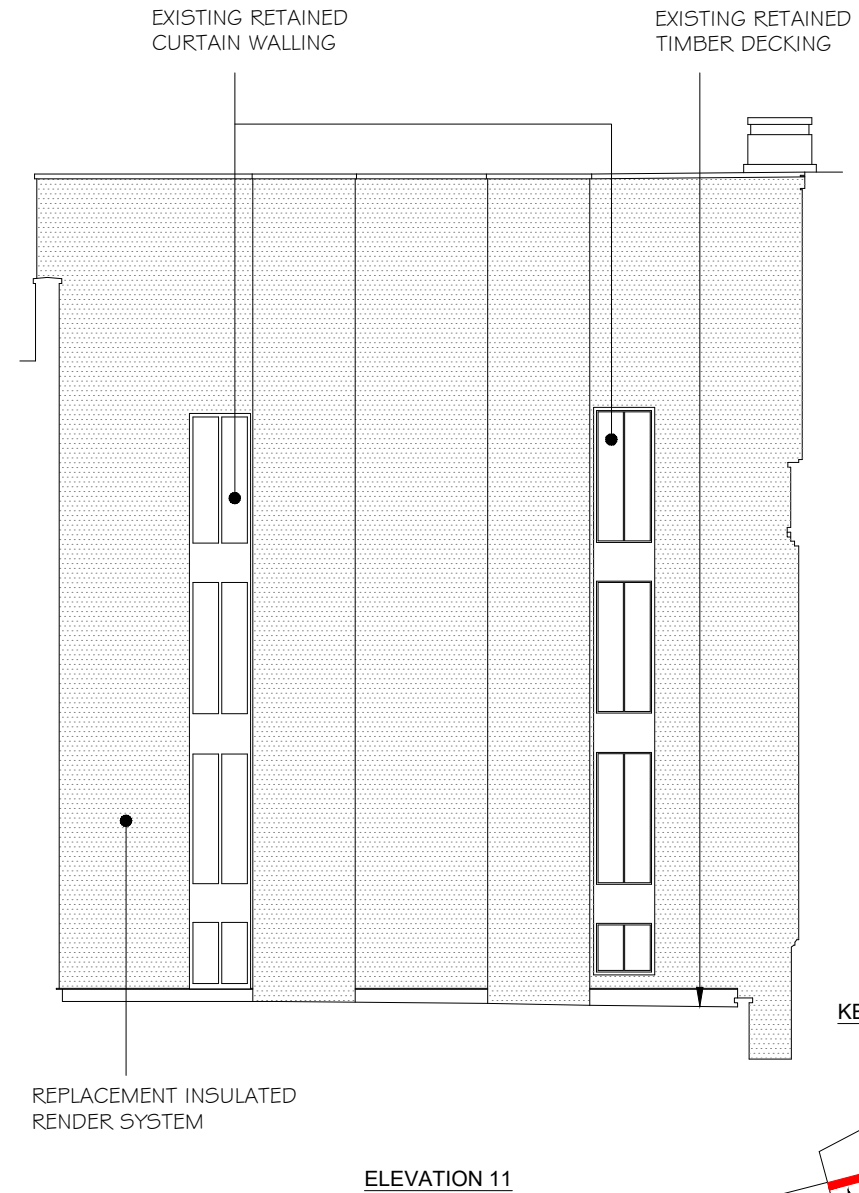

ELEVATION 11

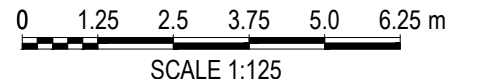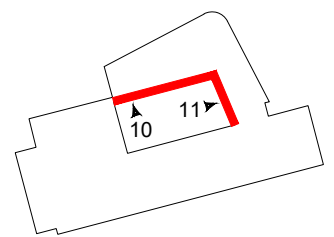

	PROJECT TITLE:	DRAWING TITLE:	REVISIONS:	BY:	DRAWING DATE:	DRAWN BY:	DRAWING STATUS:
	THE HENSON BUILDING 30 OVAL ROAD CAMDEN TOWN LONDON NW1 7DE	PROPOSED ELEVATION 10 & 11	P1 - ISSUED FOR PLANNING - 31 JAN 2024	RY	JAN 2024	R.YOUNG	FOR PLANNING DRAWING NUMBER: FRC3536-PL22 REVISION: P1
					Autocad generated drawing AutoCAD - 2023	AbiCAD tel: 01489 589 454	
					SCALE @ A3: 1:125	Please do not scale drawing. If in doubt ask	