

SWISS COTTAGE

- GENERAL NOTES



LICENSING

CLIENT


PROJECT	
---------	--

HEET TITLE

SHEET NO:	SCALE



INTERF

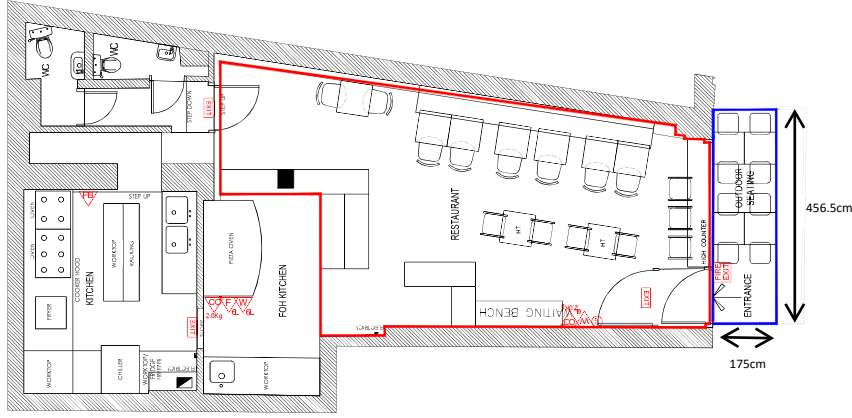

PROPOSED LICENSING LAYOUT

SCALE 1:50



 	INDICATES INTERNAL AREA OF LICENSEABLE ACTIVITIES INDICATES EXTERNAL AREA OF LICENSEABLE ACTIVITIES WATER FIRE EXTINGUISHER CO2 FIRE EXTINGUISHER FOAM FIRE EXTINGUISHER WET CHEMICAL FIRE EXTINGUISHER FIRE BLANKET MANUAL FIRE ALARMAL POINT LOCATION OF THE EXIT DOOR SMOKE DETECTOR HEAT DETECTOR FIRE ALARM SOUNDER DISARMED ALARM FINAL EXIT DOOR FITTED WITH PANG DATA MANUAL FIRE ALARM POINT WITH PANG DATA SMOKE DETECTOR WITH PANG DATA HEAT DETECTOR WITH PANG DATA EMERGENCY LIGHTING KEEP DOOR LOCKED SIGN
---	---

NOTE: The location and type of any Fire Safety equipment will be advised by the Fire Safety Consultant. This may be subject to change following the completion of the works or following the Fire Officer/Appointed Fire Safety Consultant's assessment. Layouts may also be varied from time to time with the agreement of the Fire Officer or after any further Fire Risk Assessment. Management and Fire Safety Strategy advice must be incorporated into the new scheme.