


● Proposed Foundations



● Existing Foundations

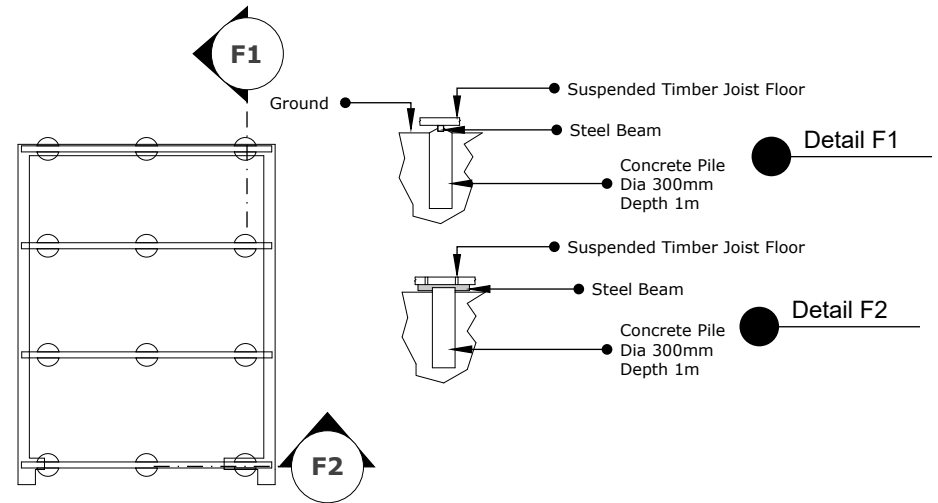

NAME Caroline Merrell and Simon Everitt			
ADDRESS Flat 1, 36 Platts Lane, London, NW3 7NT			
DRAWING NAME Existing and Proposed Foundations			
DRAWING NUMBER C32926G	DRAWING DATE 05/11/24	REV 1	
SCALE 1:100@A4			