
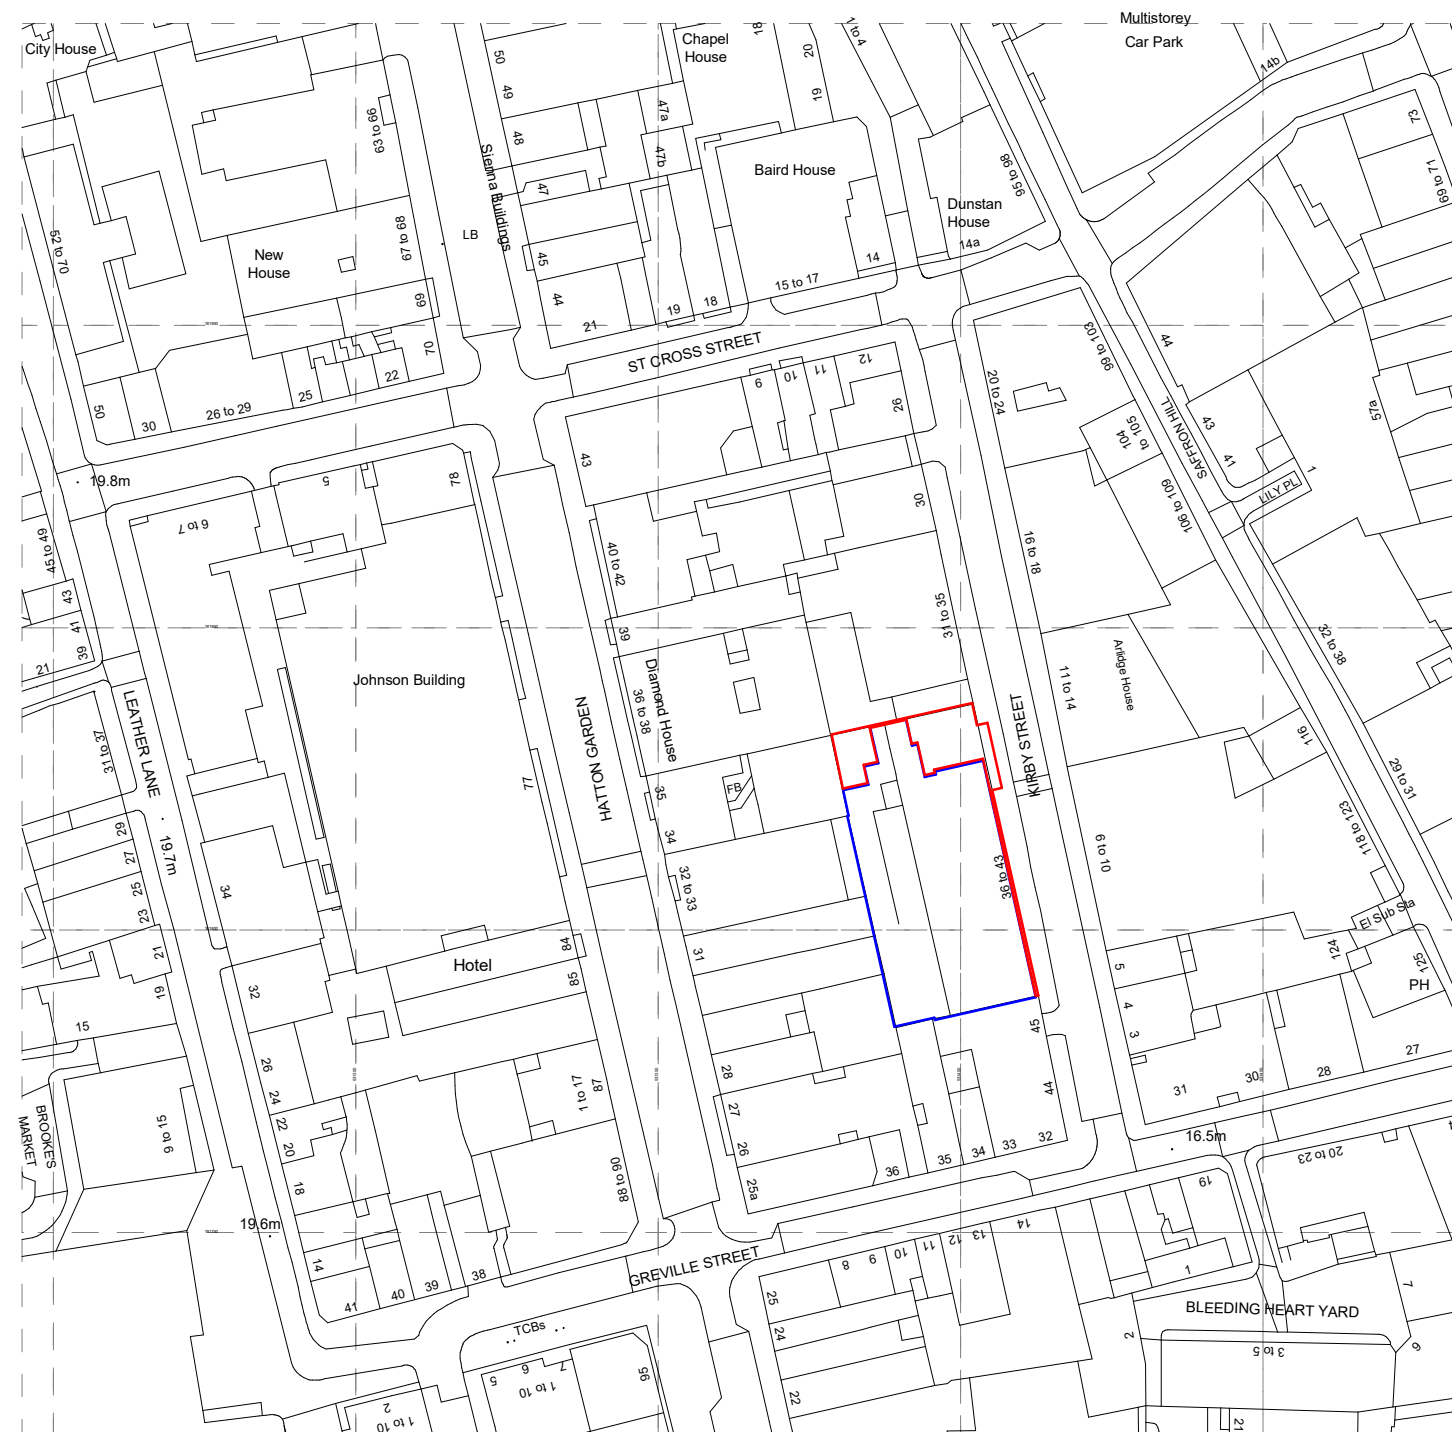


Notes

This drawing is the property of Willmore Iles Architects.
 All work to be carried out in accordance with current building regulations
 Any discrepancies to be reported to the Architect

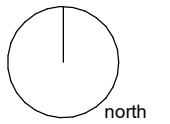

Updated for facade planning application	SB	SD	19.09.24	P01
Amendment	Drwn	Chkd	Date	Rev

wia willmore iles architects
 267 Hotwell Road - Hotwells - Bristol - BS8 4SF - Tel: 0117 9450962
 www.willmoreiles.com

Drawing Status: **S1**

Client: **36 Kirby Street Limited**

Job Title: **36-43 Kirby St, London**

Drawing Title:

SITE LOCATION PLAN

Scale 1 : 1250	Size A3	Drawn WA	Checked SD	Date 11/09/21
Job No 1176	Drawing No WIA-XX-XX-ST-A 10001		Rev P01	

