

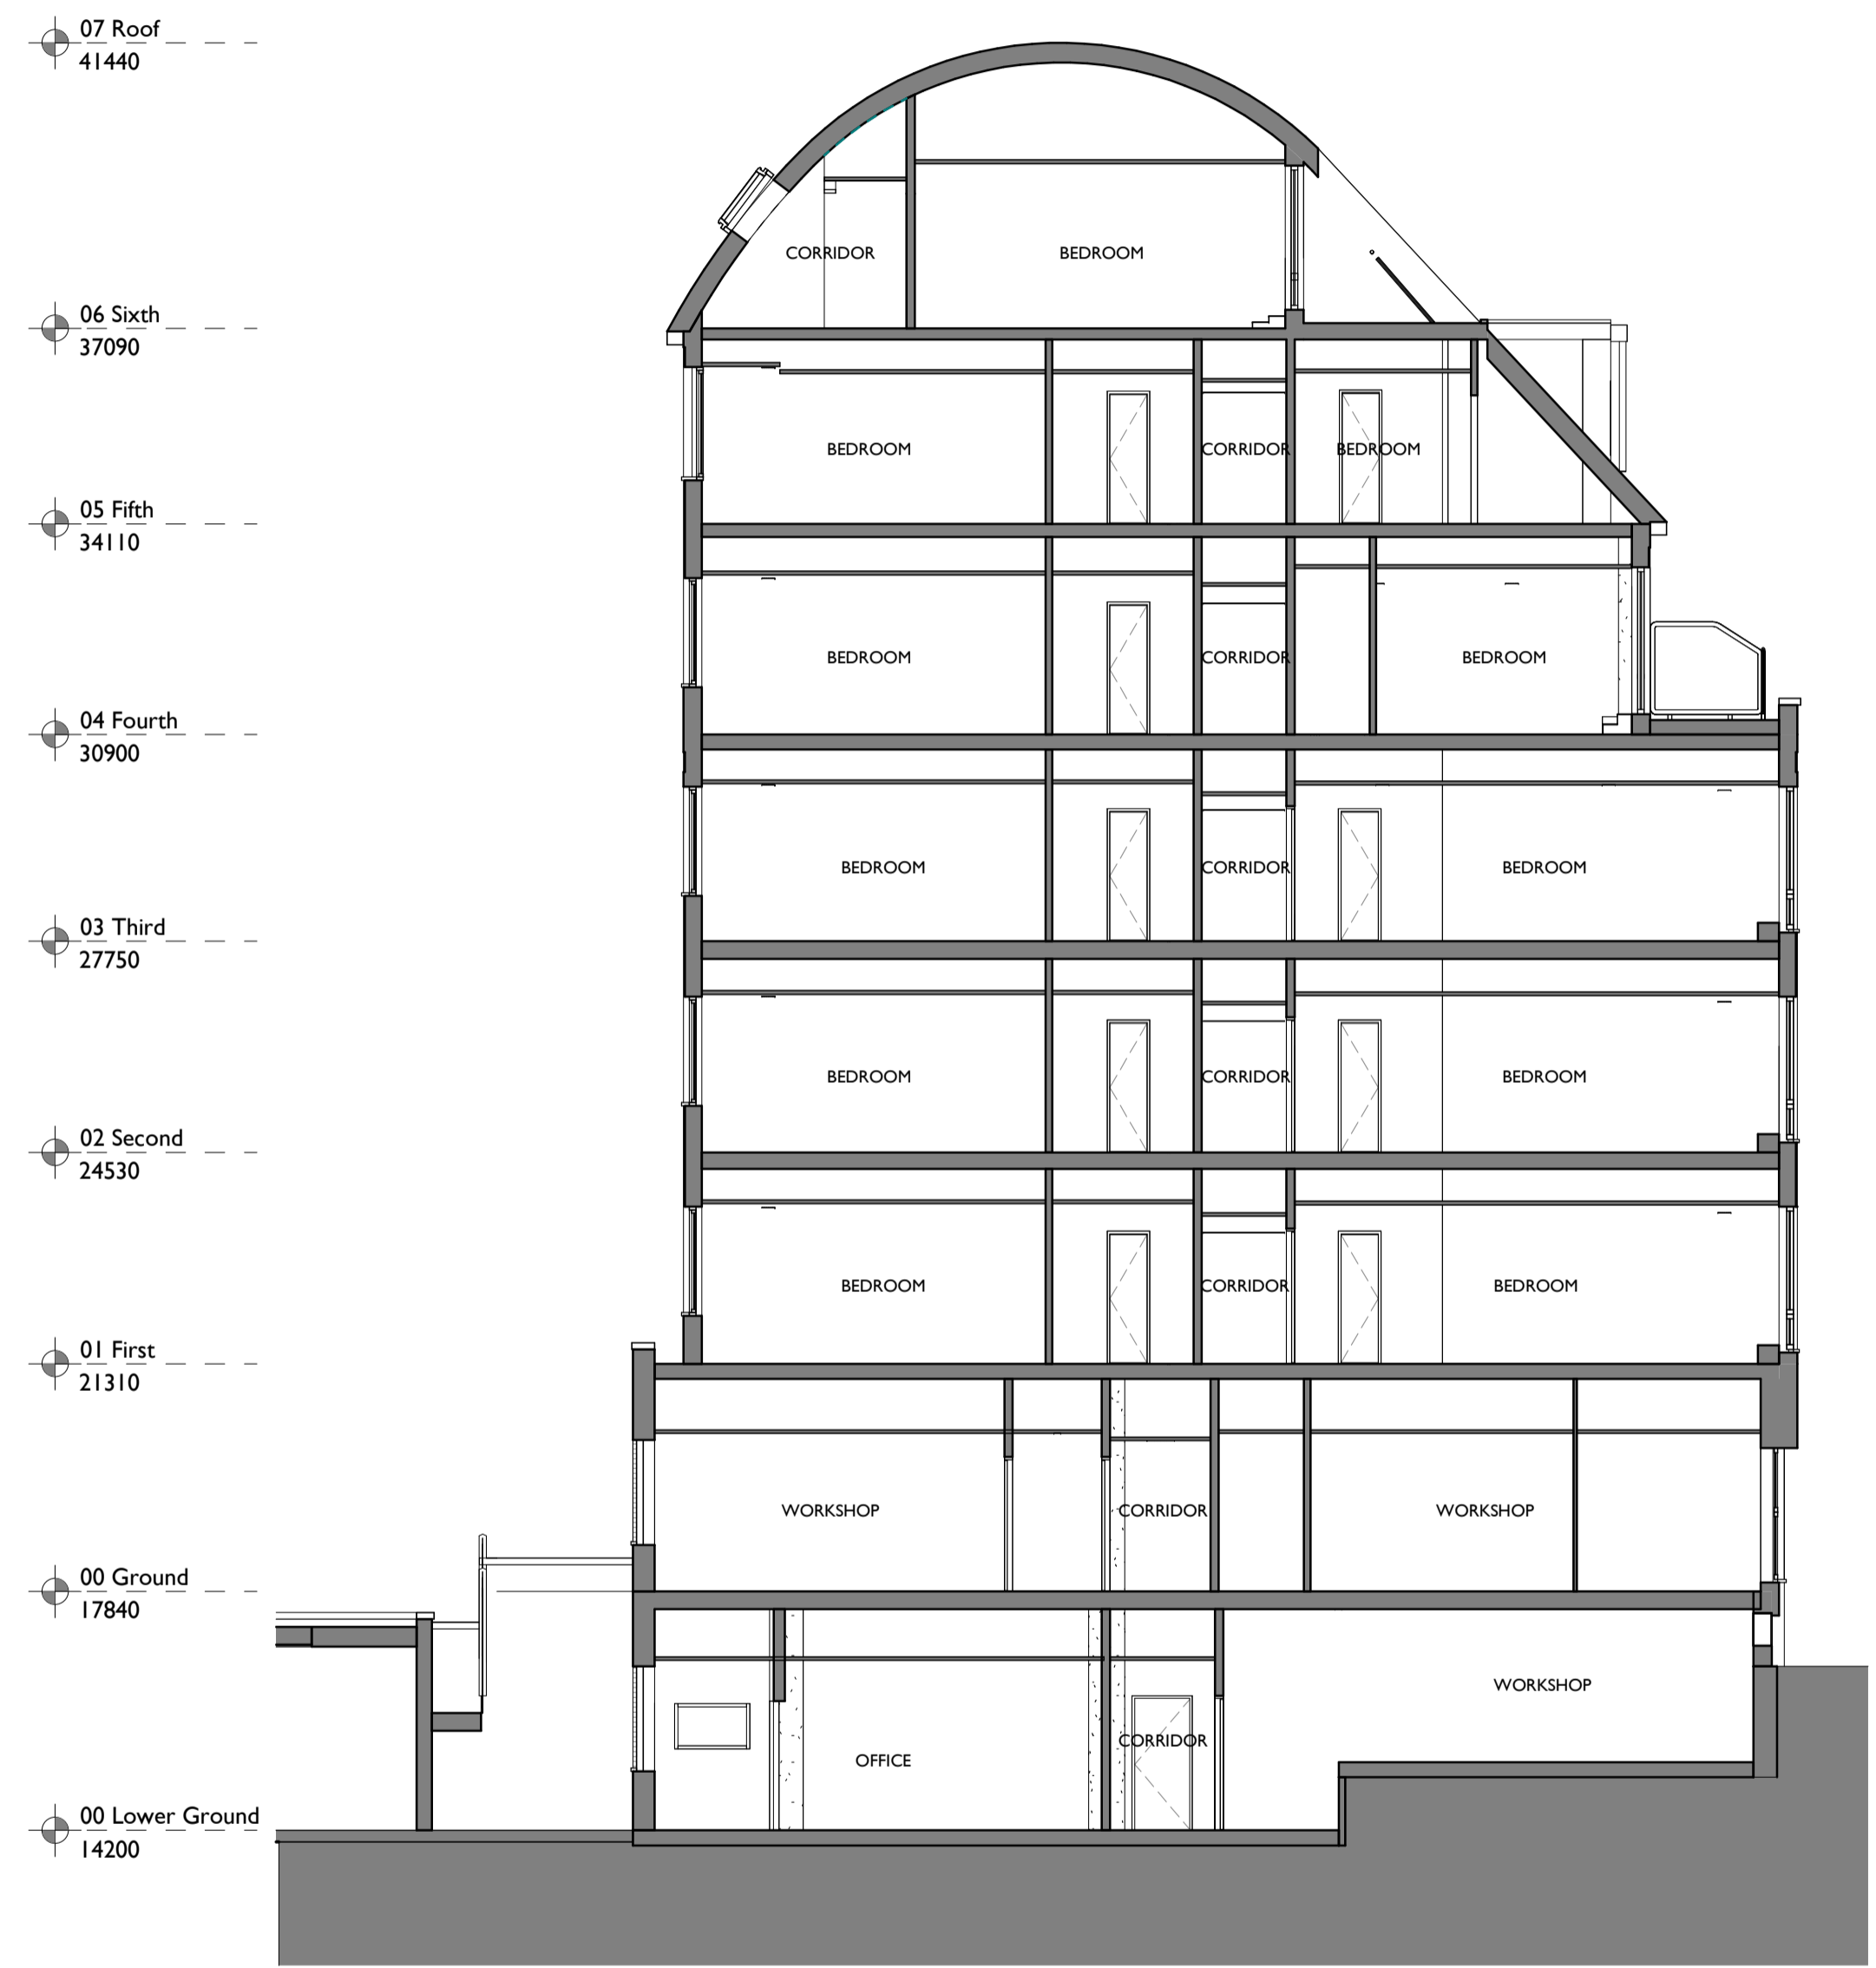


Notes

This drawing is the property of Willmore Iles Architects.
 Copyright is reserved by Willmore Iles Architects and the drawing is issued on the condition that it is not copied, reproduced, retained, or disclosed to any unauthorized person, either wholly or in part, without the consent in writing of Willmore Iles Architects.
 Any discrepancies must be reported to the Architect.

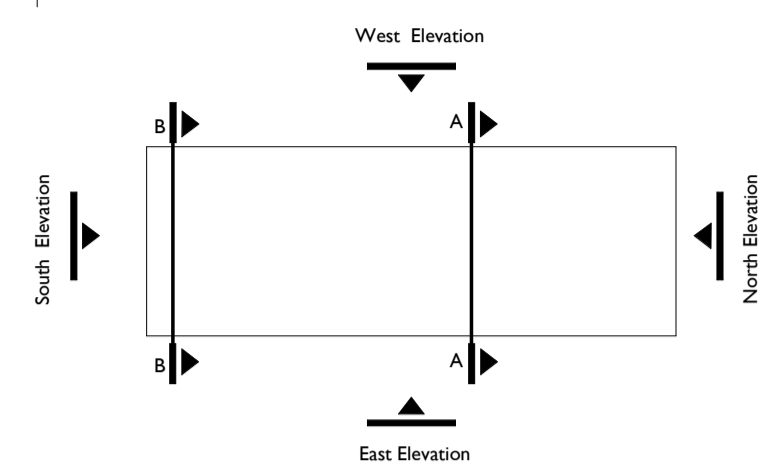

SECTION A-A
1 : 100

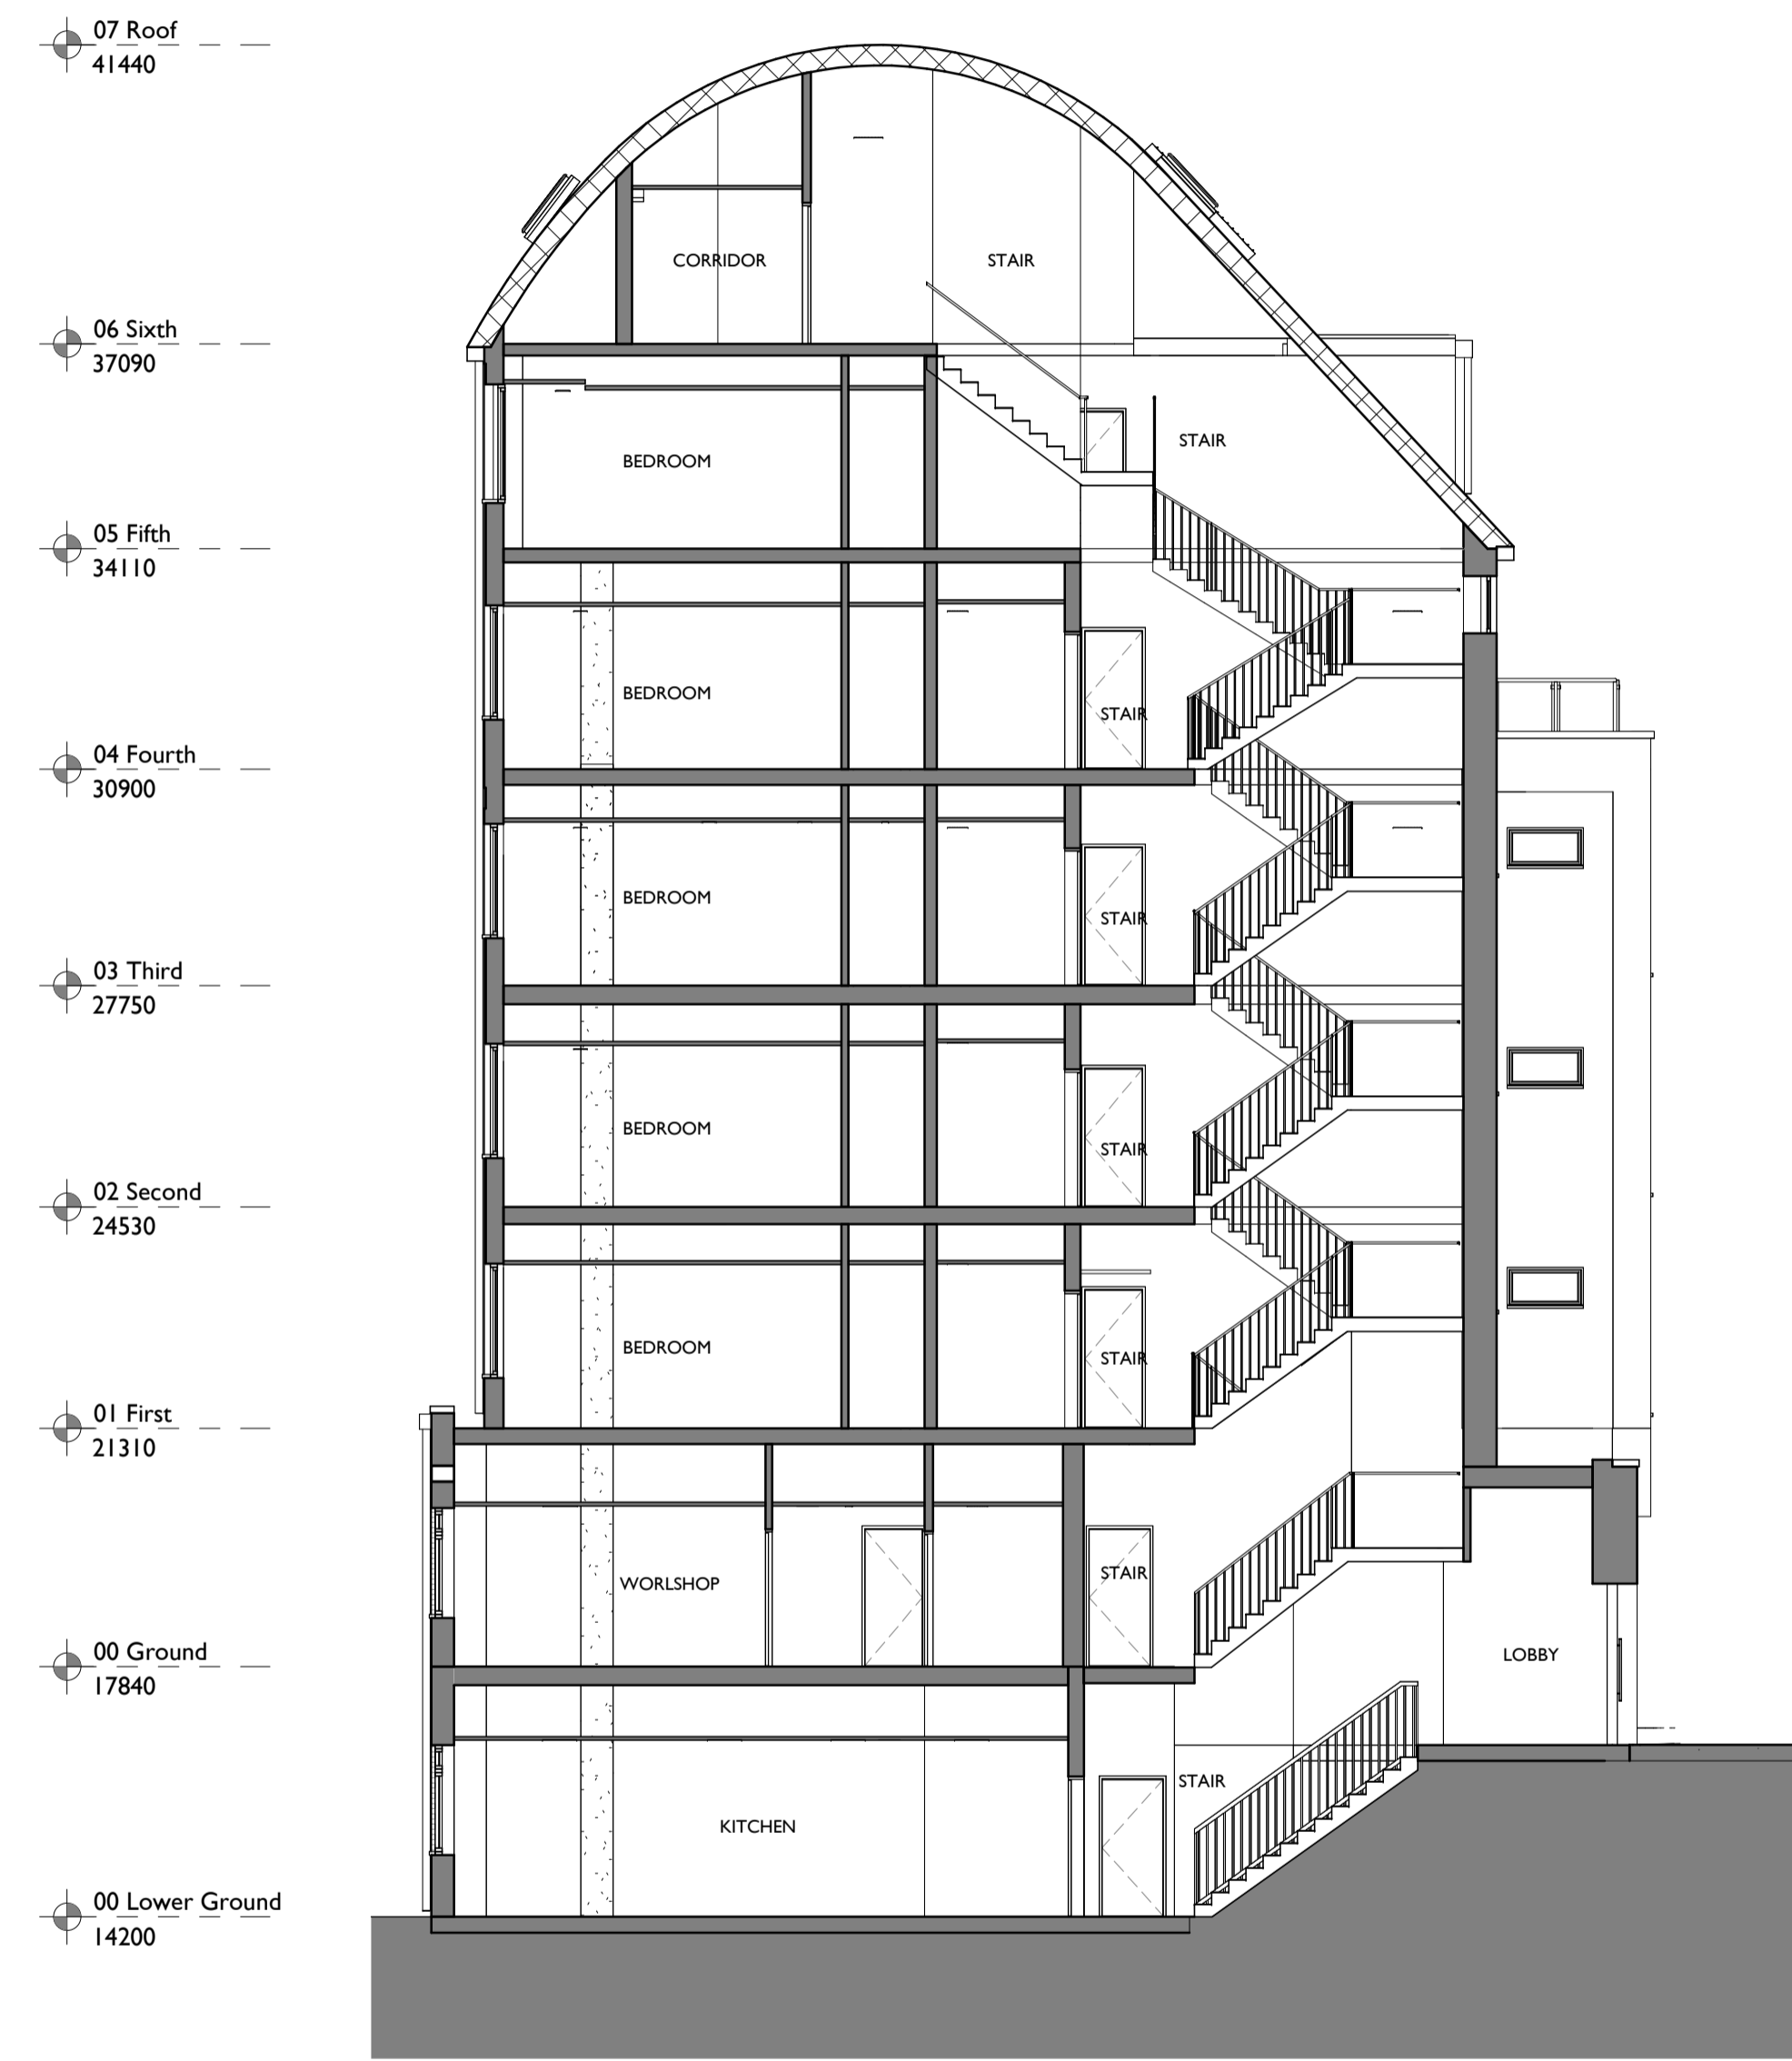

SECTION B-B
1 : 100

Amendment	Drwn	Chkd	Date	Rev

wia willmore iles architects
 267 Horwell Road - Horwells - Bristol - BS8 4SF - Tel: 0117 9450962
 www.willmoreiles.com

Drawing Status
S1

Client
36 Kirby Street Limited

WIA No. 1176 Job Title
36-43 Kirby St, London

Drawing Title

EXISTING SECTIONS
SECTION A-A & B-B

Scale	Size	Drawn	Checked	Date
1 : 100	A1	WA	SD	27/02/24

Drawing No	Rev
001176- WIA- XX- XX- SC- A	01400