



01 FRONT LANDSCAPE GA PLAN
1:100

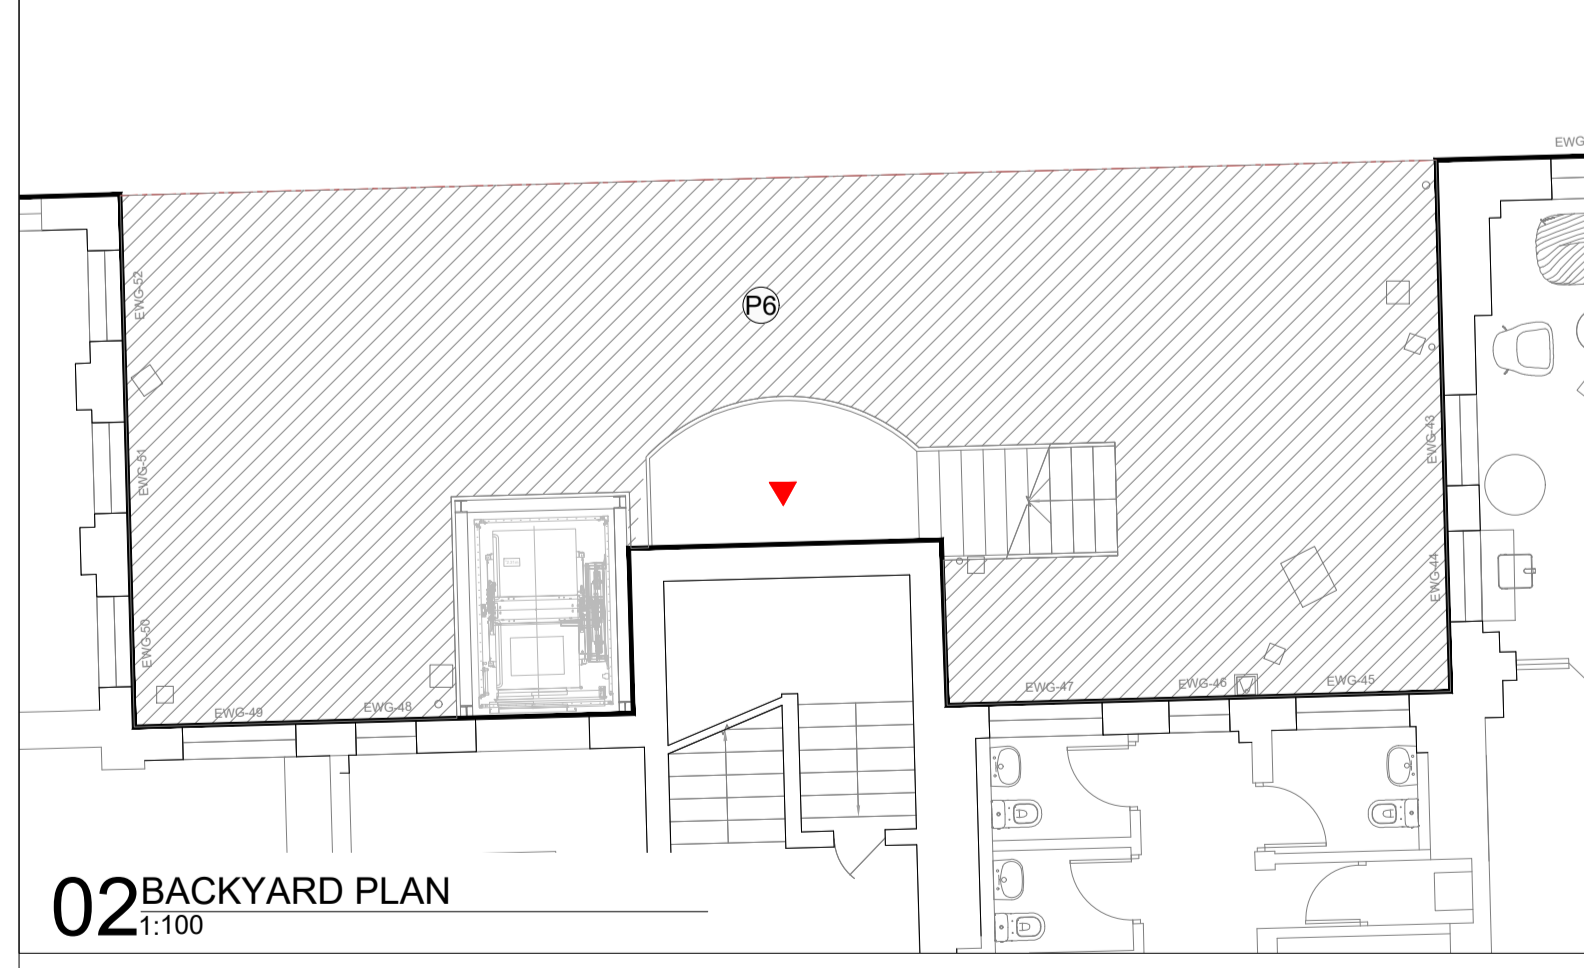

02 BACKYARD PLAN
1:100

C01	First Submission	MP	KM	DW	HS2 accepts no responsibility for any circumstances which arise from the reproduction of this document after alteration, amendment or abbreviation or if it is issued in part or issued incompletely in any way.
C02	Stage 4 Submission	MP	KM	DW	© Crown Copyright and database right 2020. All rights reserved. Ordnance Survey Licence number 100049190
C03	Entrance area design change	MP	KM	DW	© Crown Copyright material is reproduced with the permission of Land Registry under delegated authority from the Controller of HMSO. This material was last updated on 2020 and may not be copied, distributed, sold or published without the formal permission of Land Registry. Only an official copy of a title plan or register obtained from the Land Registry may be used for legal or other official purposes.
C04	Entrance area design change	MD	KM	DW	
C05	Removed tree uplighter	MP	KM	DW	
Rev	Description	Drawn	Checked	Approved	Con Acc

- Legends/Notes:**
- This drawing to be read in conjunction with detail drawings 1CP01-MDS_LDE-LS-DDE-SS08_SL23_GF-000001 to 000009 and Landscape Specification 1CP01-MDS_LDE-LS-SPE-SS08_SL23_GF-000001
 - Do not scale from drawing, use figured dimensions only and all dimensions to be checked onsite.
 - All drainage to Engineer's specifications.
 - Work by others: Building works, CCTV Cameras, and Construction hoarding fencing are shown for information only and are not part of this package.
 - The external lighting strategy refer to drawing 1CP01-MDS_LDE-LS-DPL-SS08_SL23_GF-000009 - External lighting strategy Plan
 - The biodiversity measure, as outlined in Document 1CP01-MDS_ARP-EV-PLN-SS08_SL23-990002 (Maria Fidelis Old School Building - Biodiversity Enhancement Plan), will be provided by others.

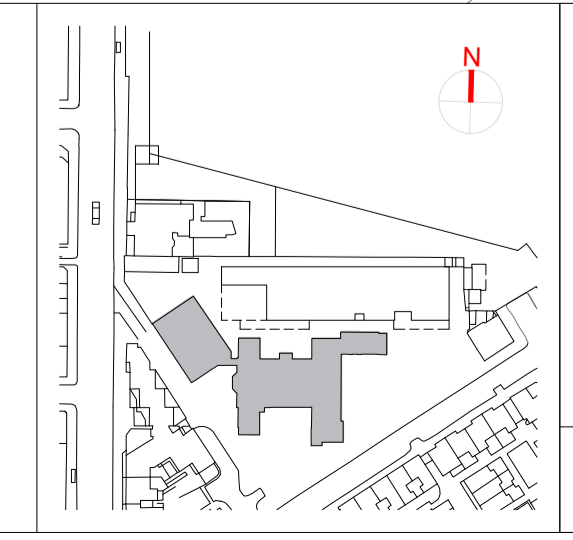

HS2

Registered in England
Registration No. 06791686
Registered office:
2 Snow Hill, Queensway,
Birmingham, B4 6GA

Official

Stage	4	Project/Contract	1CP01	Creator/Originator	MDS	Sub Originator	LDA Design
Drawing Title	SS08	Work Package Description	SL23	Discipline/Function	LS	System description	DGA
Drawing Title	General Arrangement Plan			Drawn by	MD	Checked by	KM
				Approved by	DW	Date	11/10/24
	Scale	1:100	Size	A1	Suitability	S6	Rev.
							C05
Drawing No.	1CP01-MDS_LDE-LS-DGA-SS08_SL23_GF-000003						