

PRELIMINARY INFORMATION

This drawing has been produced for C Hoffmann for architectural services alone and is not intended for use by any other person or for any other purpose.

Drawings remain copyright of Well St Studio and may not be reproduced without written consent or licence.

All drawings to be read in conjunction with relevant details, specifications and schedule information.

WSS assume no responsibility for survey dimensional accuracy and corresponding site dimensions.


This Drawing is not for construction.

Contractor to check all dimensions on site, report any discrepancies immediately and prior to commencement of setting or any out execution of relevant works.

Do not scale from drawings.

White painted (eggshell semi matte finish or similar) Moisture Resistant MDF board riser cover to full height / length of riser recess.
Demountable on split aluminium battens

Existing brickwork wall - white painted finish

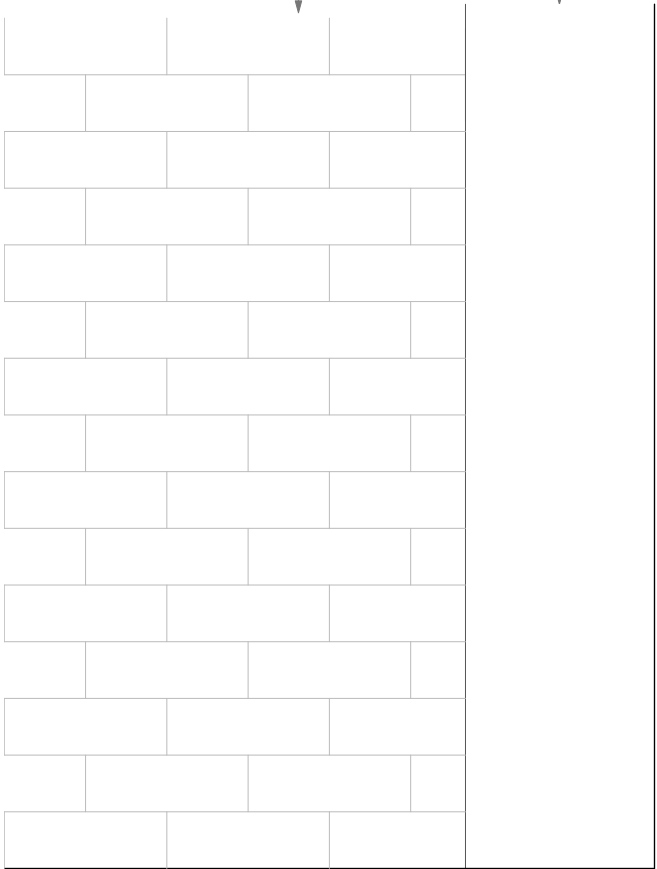


Riser Cover Elevation 1:10



Indicative position of mains water risers and pipe lagging as existing (TBC)


Indicative position of ventilation and extract ducting in riser (TBC)

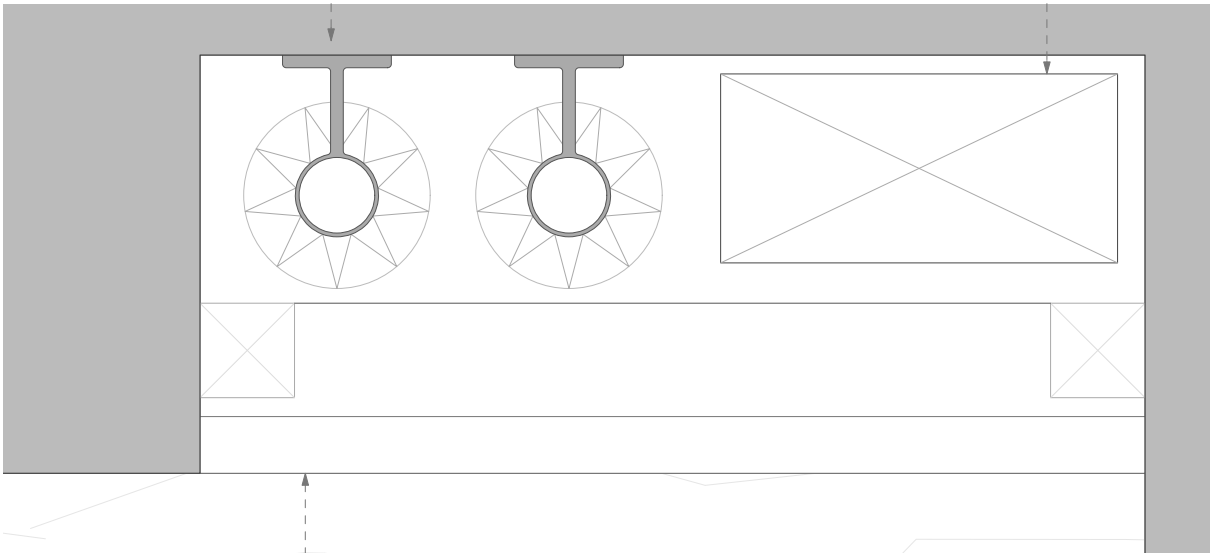

Indicative Plan Drawing: Riser Internal Layout 1:2

White painted (eggshell semi matte finish or similar) Moisture Resistant MDF board riser cover to full height / length of riser recess.
Demountable on split aluminium battens

White painted (eggshell semi matte finish or similar) Moisture Resistant MDF board riser cover to full height / length of riser recess.
Demountable on split aluminium battens

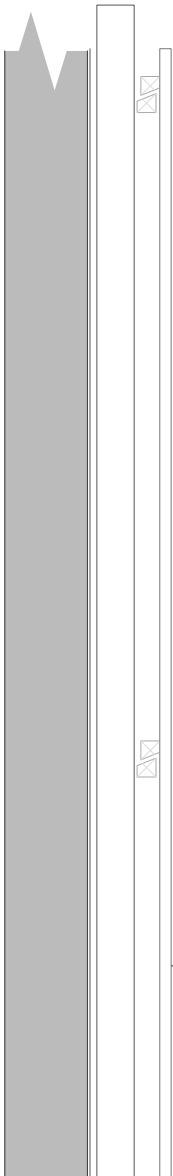

Riser Cover Section 1:10

Well St Studio
Architecture & Design

Well St Studio
238b, Well St
London E9 6QT
T: +44 (0)208 432 9521
E: contact@wellststudio.co.uk
W: wellststudio.co.uk

Revision History

Rev	Date	Description
0		
Scale bar 1:10		
0		
Scale bar 1:2		

Orientation & Scale

Project : 88 South Hill Park - NW3 2SN
Drawing Title : Indicative Detail - Services Riser Cover Panel
Drawing No : 23_SHP II_A_V_50.11

Drawn by : RG
Date : 13.11.24
Scale : As Shown @ A3