

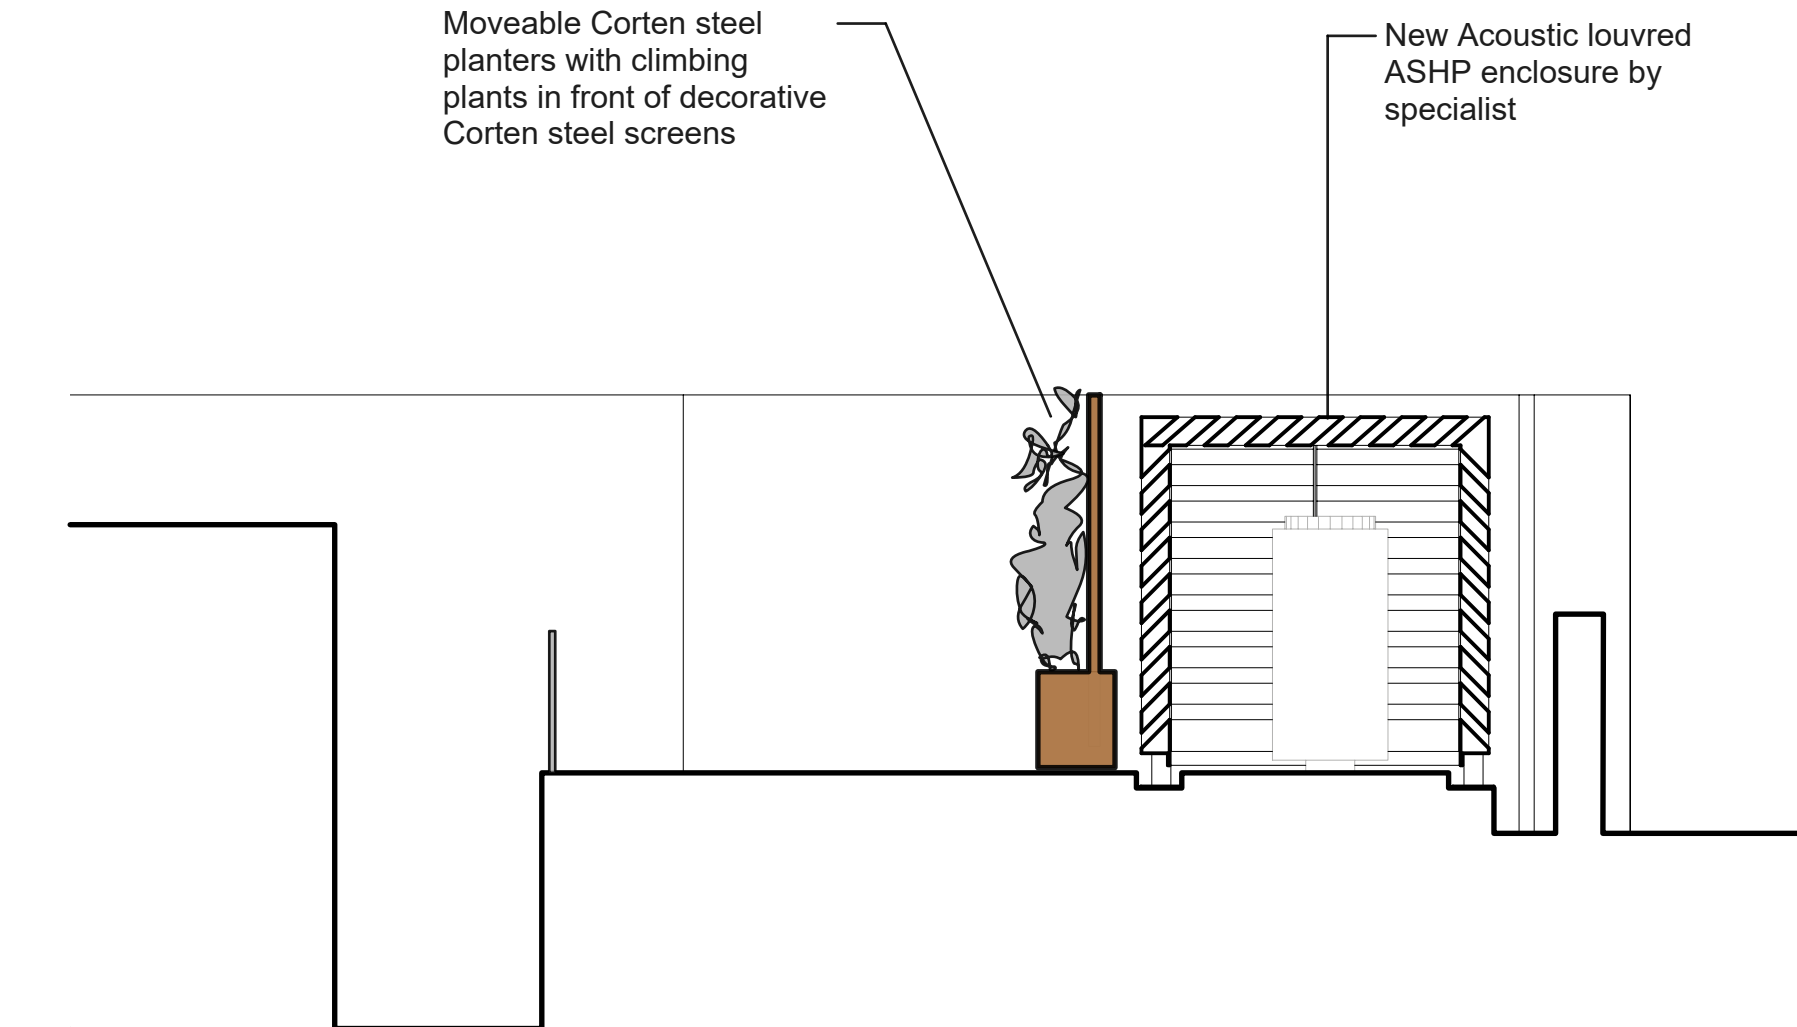


1 Garden Plan
Scale: 1:50

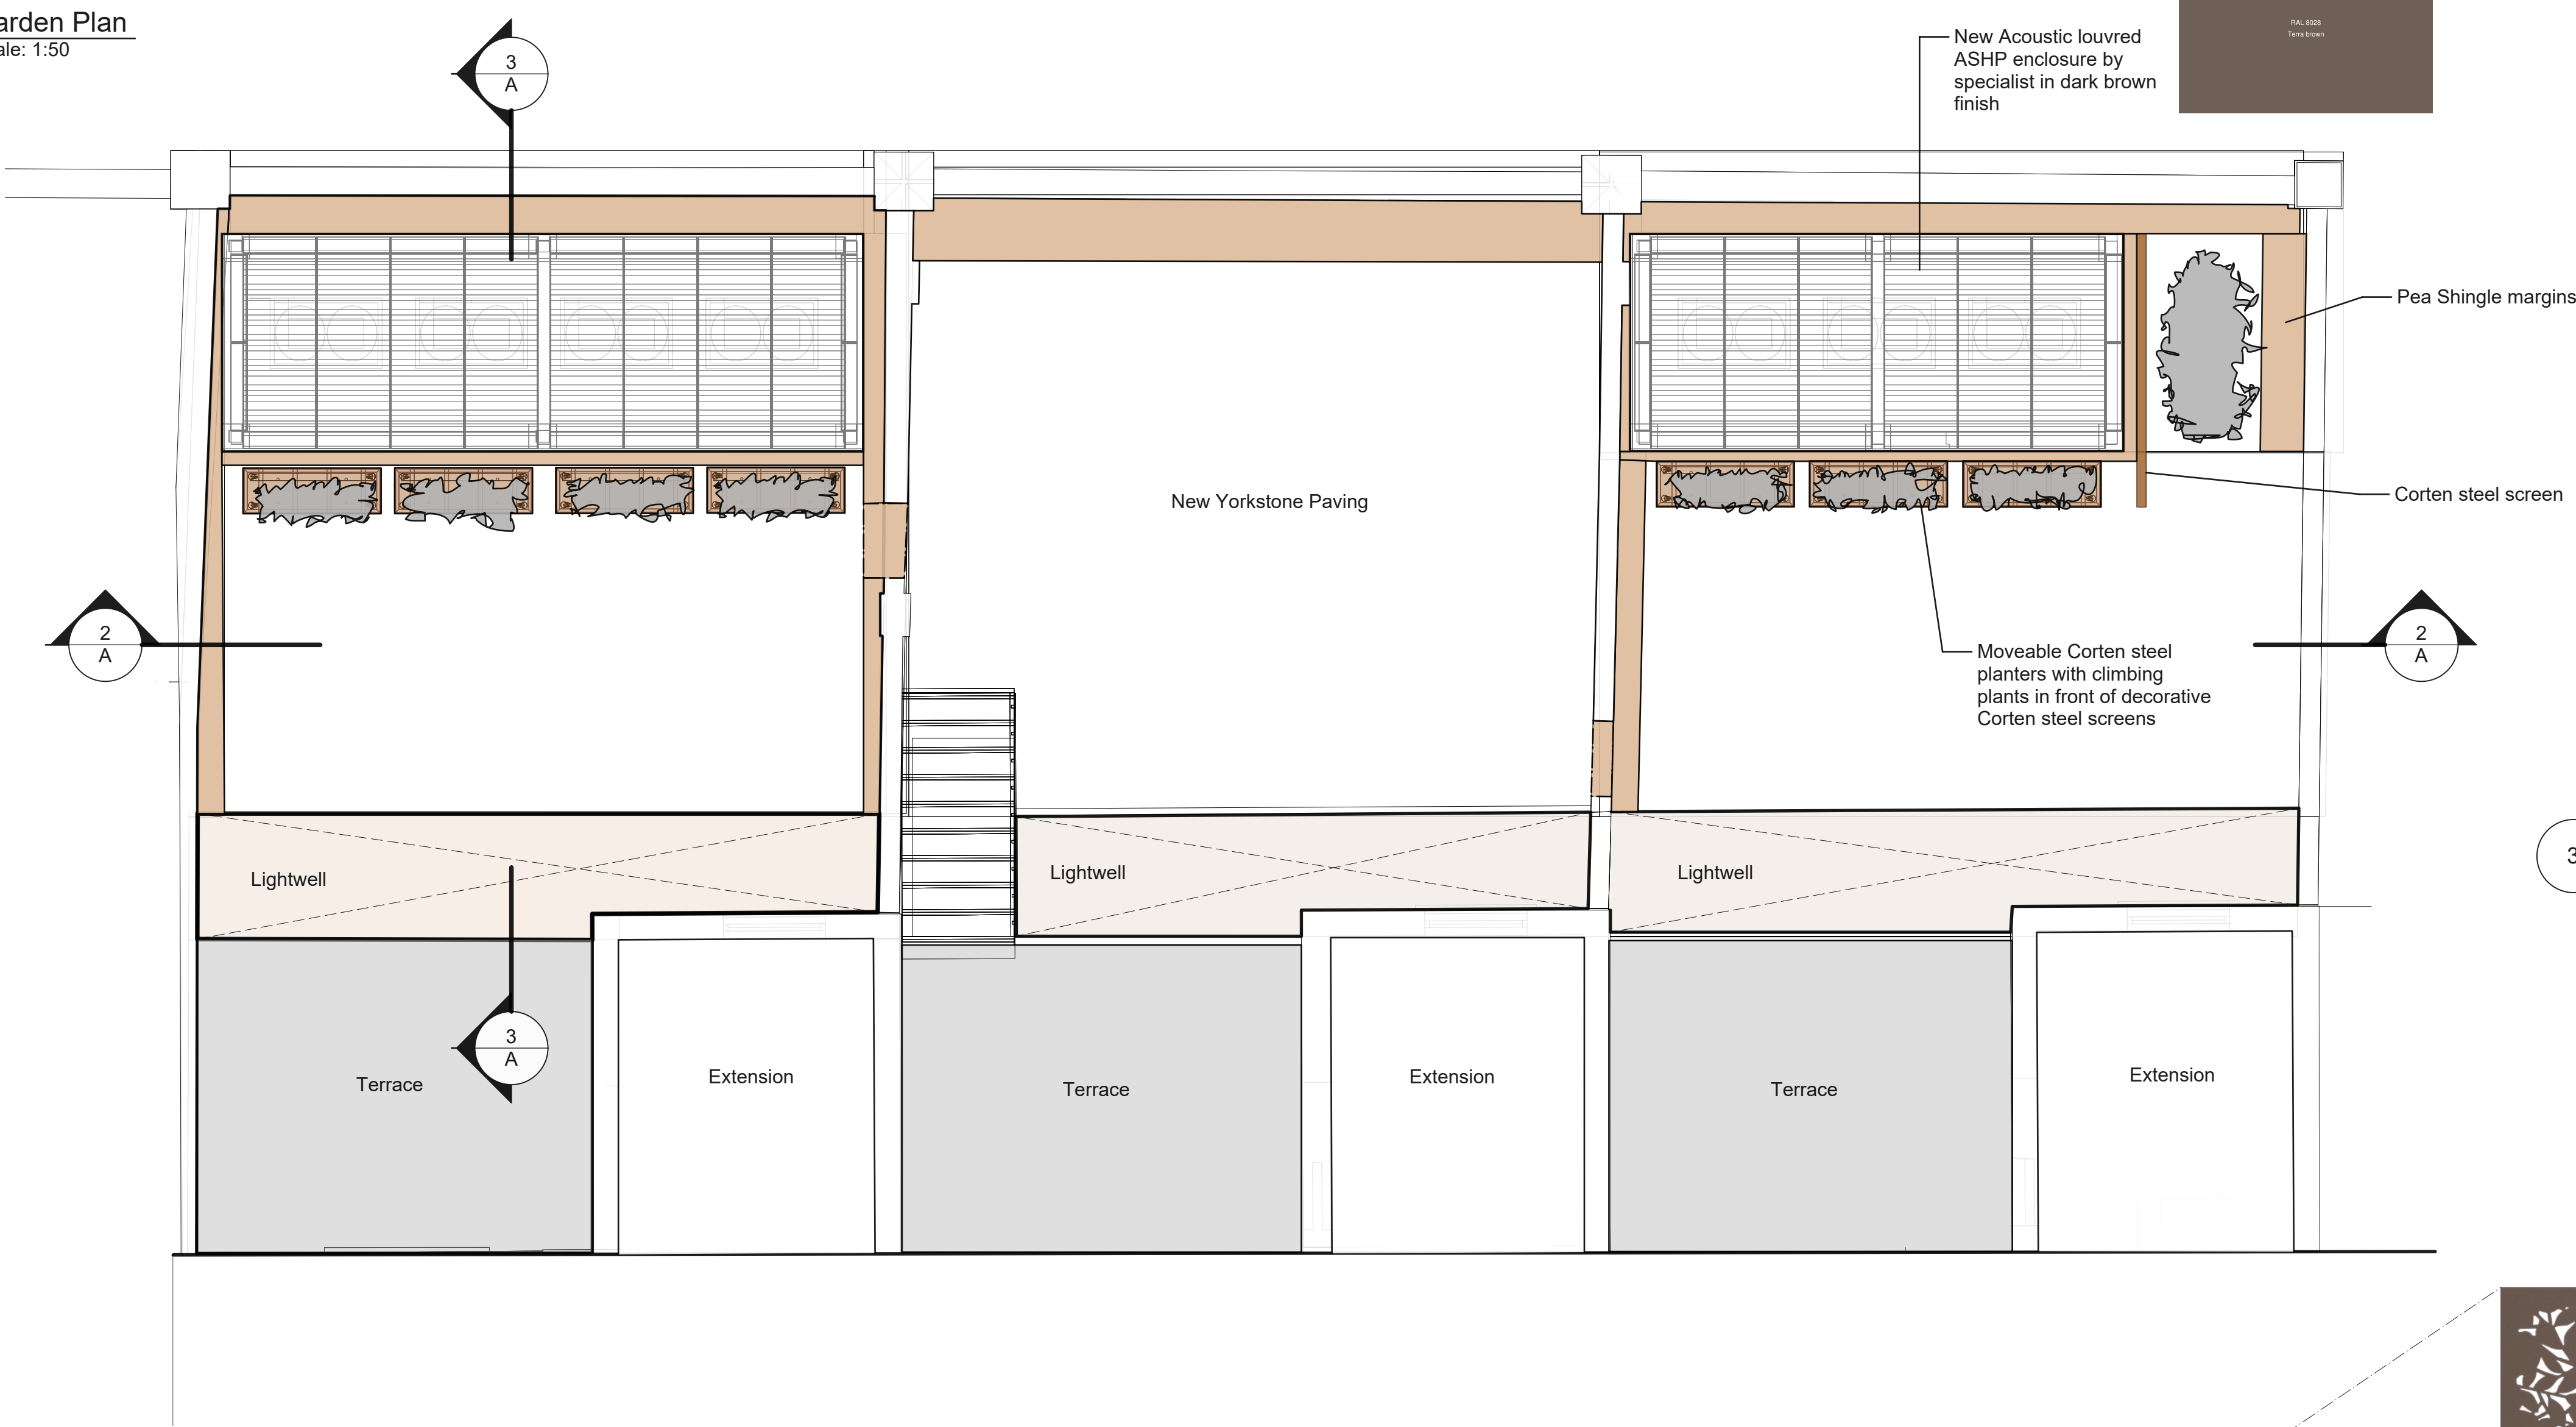

3 Section B-B
Scale: 1:50

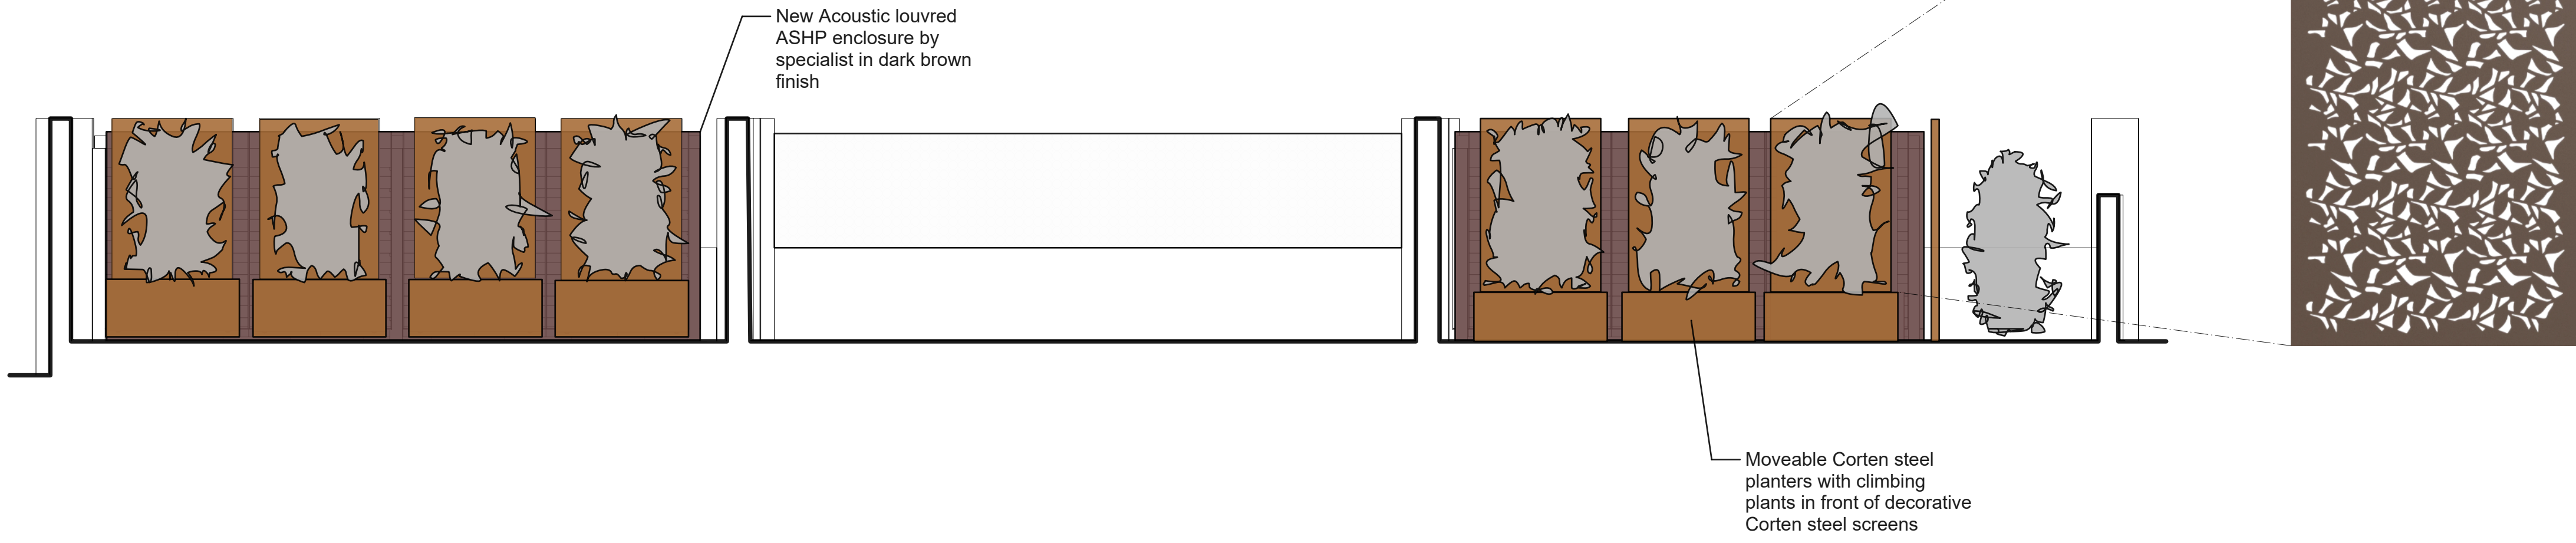

2 Section A-A
Scale: 1:50

P02	18/11/24	CP	TB	SECOND ISSUE
P01	04/11/24	CP	TB	FIRST ISSUE
REV	DATE	ISSUED BY	CHKD BY	DESCRIPTION

NOTES

1m5m

X CONSTRUCT

www.xconstruct.co.uk

PROJECT
4-6 BEDFORD PLACE, BLOOMSBURY
LONDON WC1B 5JD

JOB NO.
XC126

DOCUMENT NAME
PROPOSED AIR SOURCE
HEAT PUMP SCREENING

DATE
NOV 24

PROJECT STAGE
STAGE 5

SCALE (B/A1)
1:50

AUTOMATICALLY GENERATED
P - FOR PLANNING

DOCUMENT REFERENCE
XC126-XC-BP-01-DR-P-126-001

REVISION
P02