


NOTES

For previous iterations of this document, please refer to document number AGV-HBA-B-08-DR-A-200108. Please note that this version of this drawing supersedes and replaces any earlier versions that have been issued.

Areas key

- 1B 2P
- 2B 3P

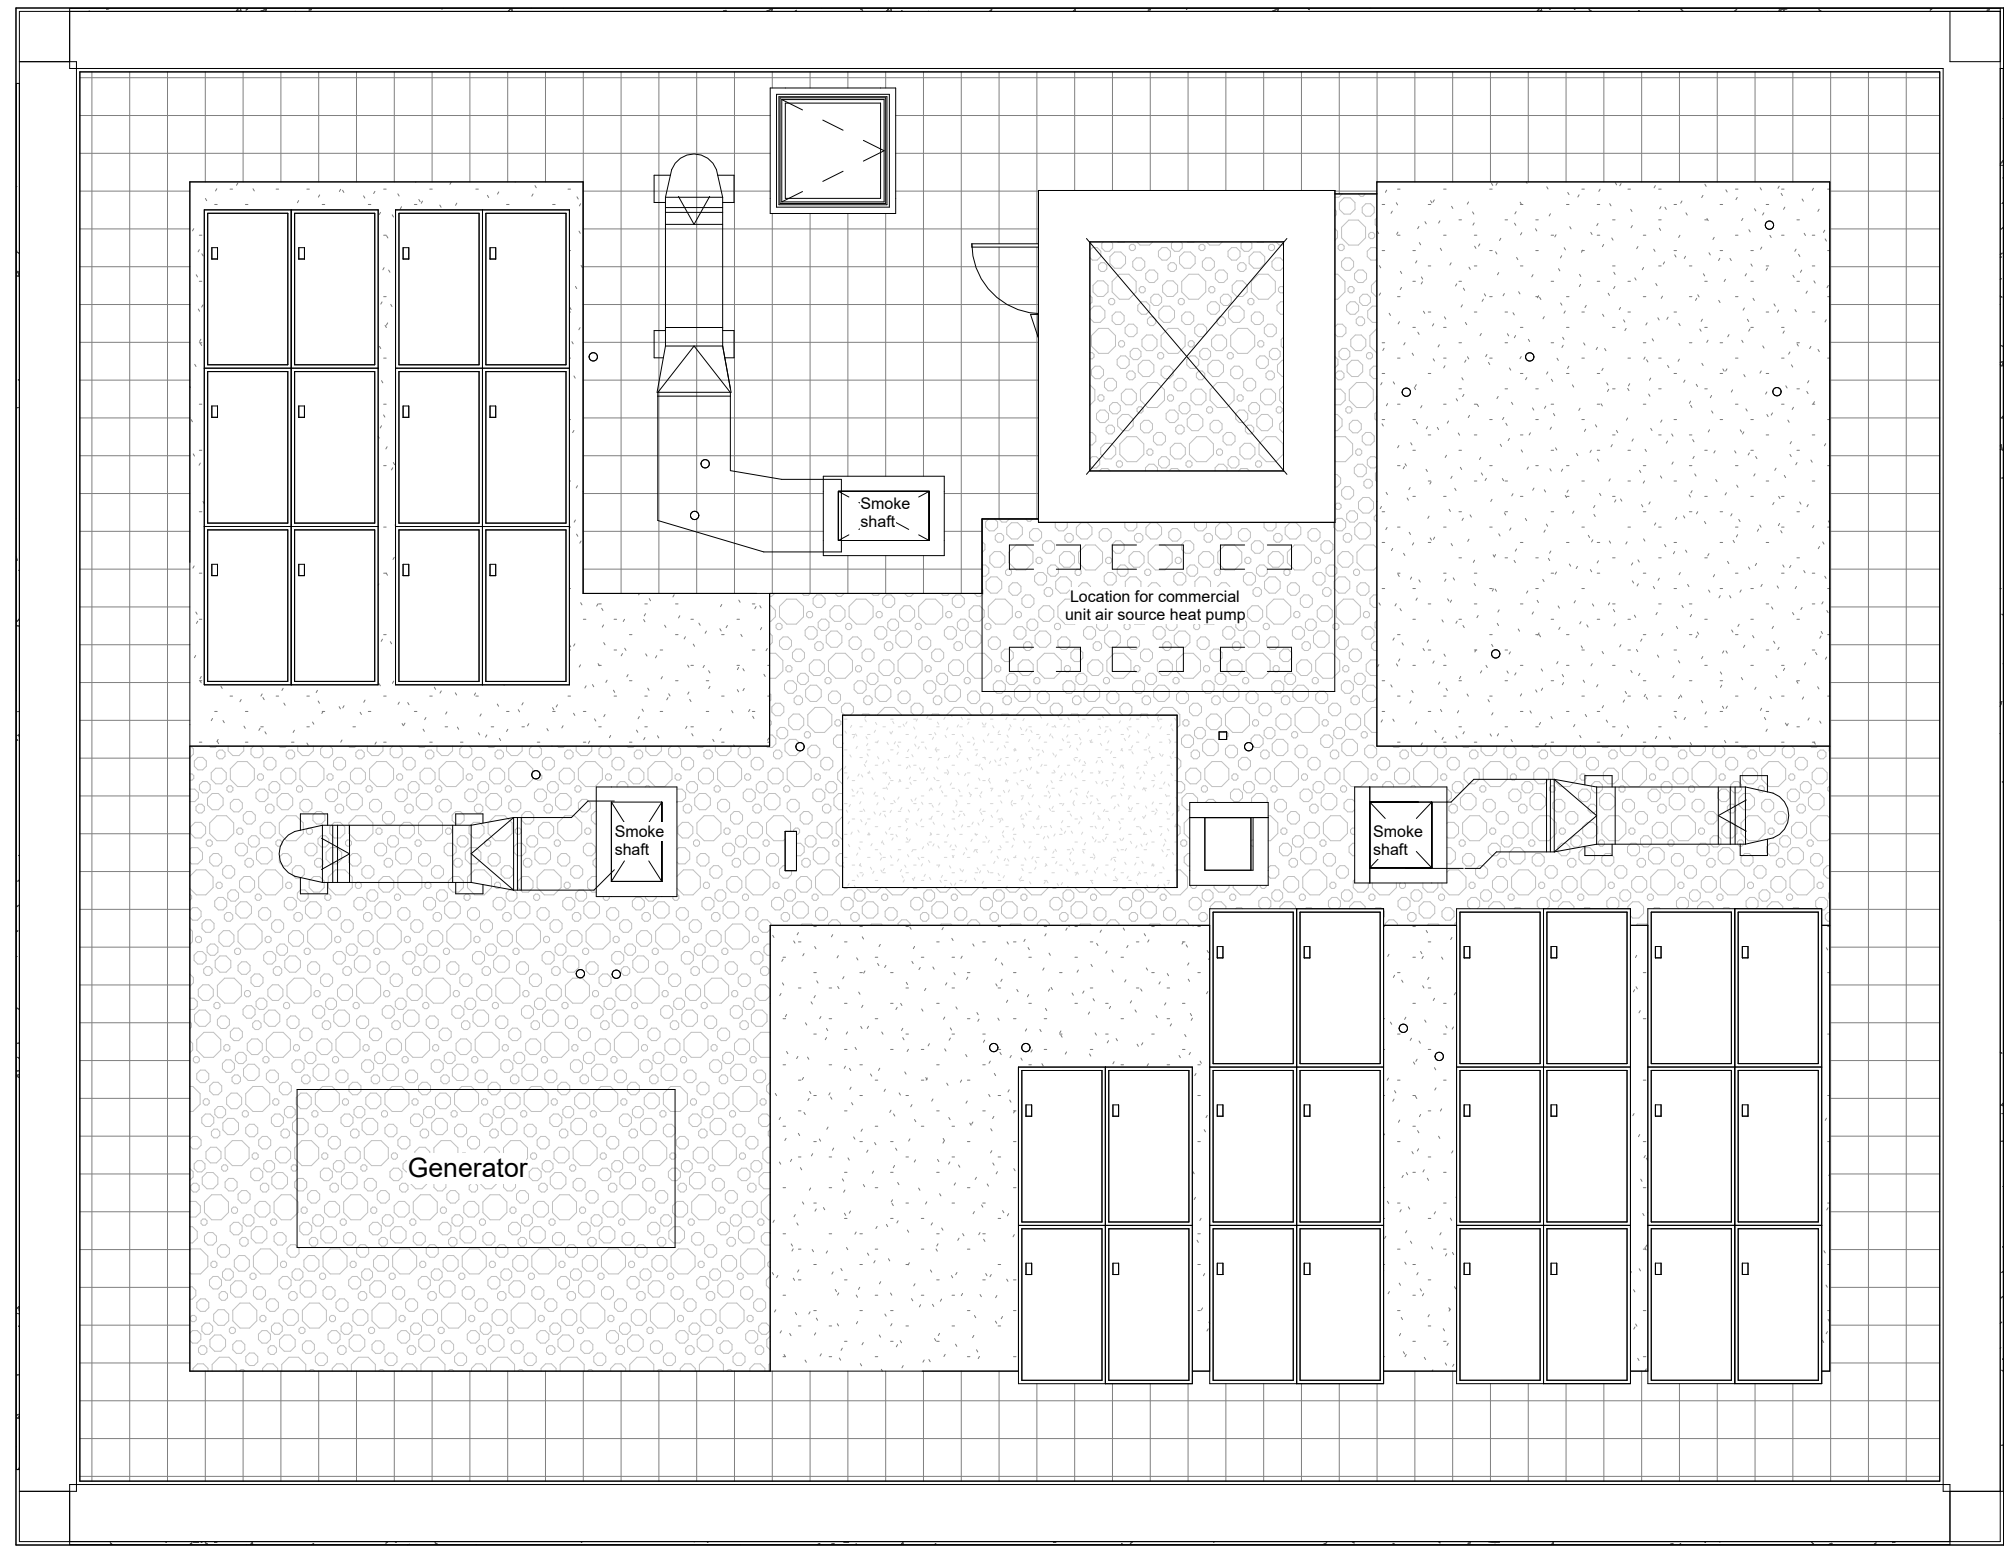

Rev	Description	Date
P2	NMA Update	20/11/24
P1	NMA Update	13/11/23

159 St John Street
London EC1V 4QJ

mail@hawkinsbrown.com
hawkinsbrown.com

Hawkins\Brown

Project

Agar Grove - Block B

Agar Grove, Camden Town,
London, NW1 9SS

Drawing

Level 08 General Arrangement
Plan

Scale @ A1

1 : 100

Date

13/11/23

Drawn By

DT

Checked By

JC

Job Number

1423D

Status

S2

Purpose of Issue

Planning

Drawing No.

AGV-HBA-BZ-08-DR-A-080108

Rev

P2

0 5 m 10 m

SCALE 1:100

