



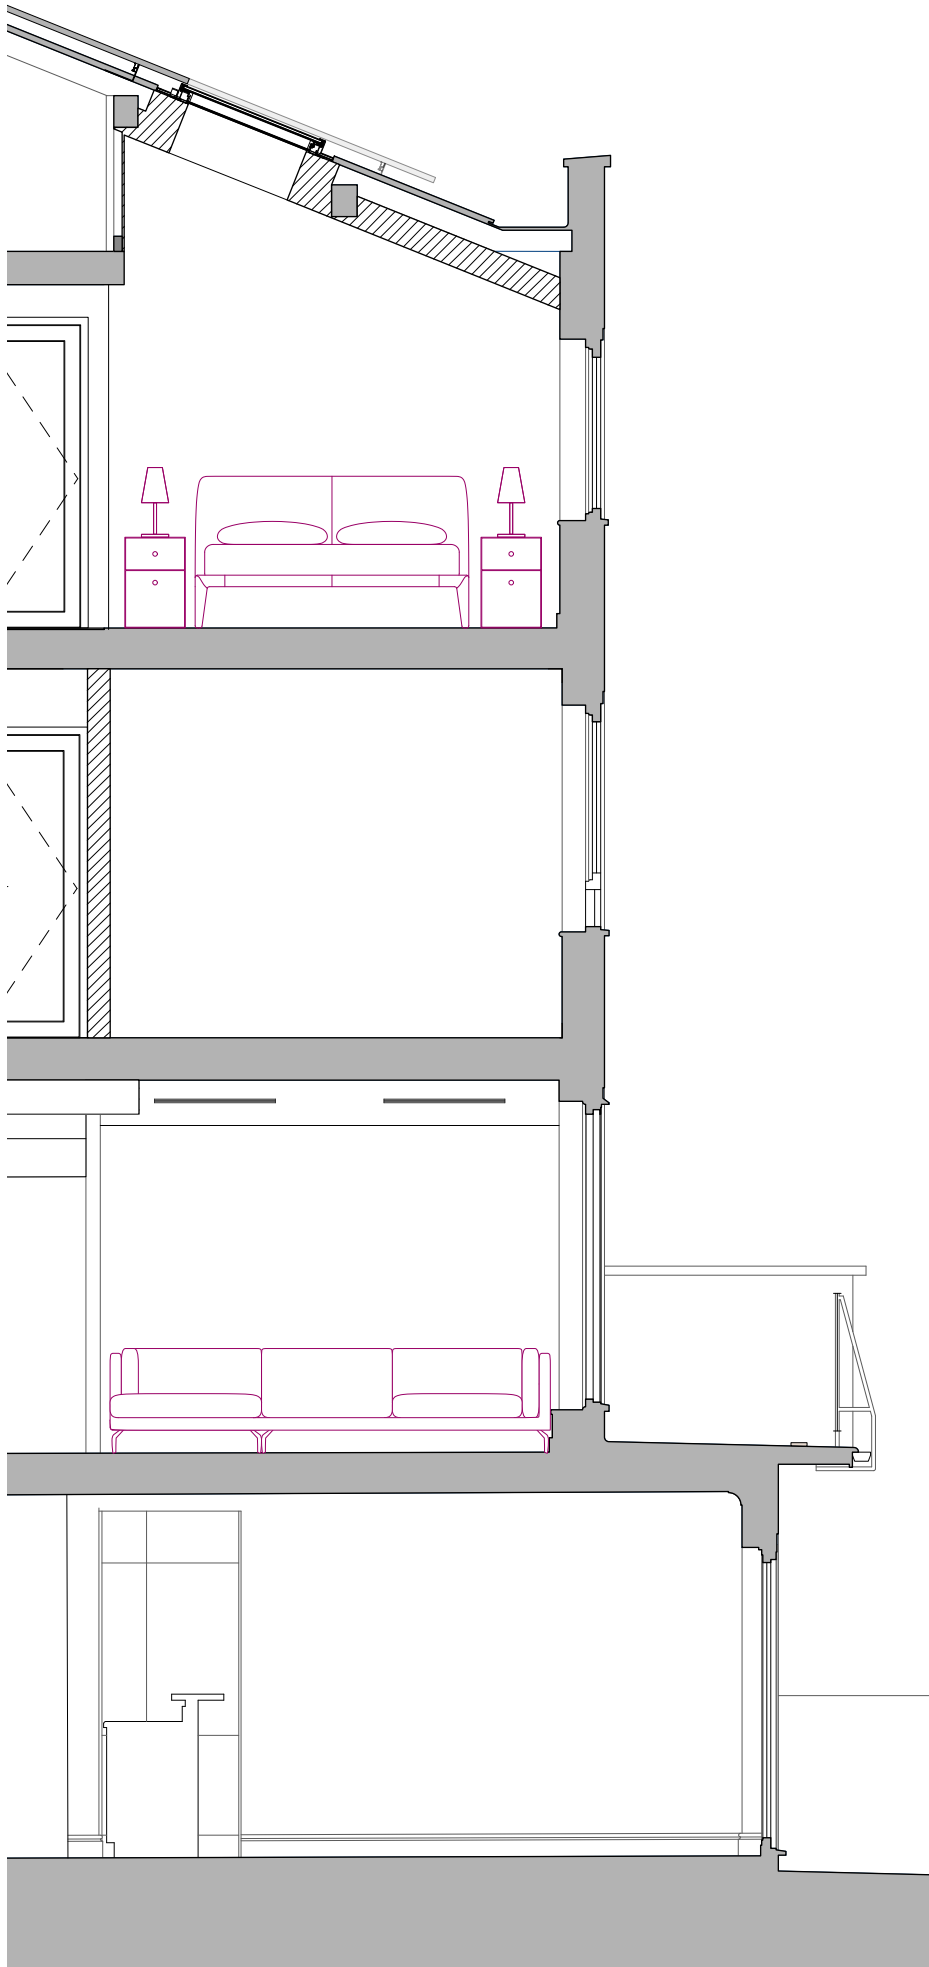

1 Section AA
Scale: 1:50

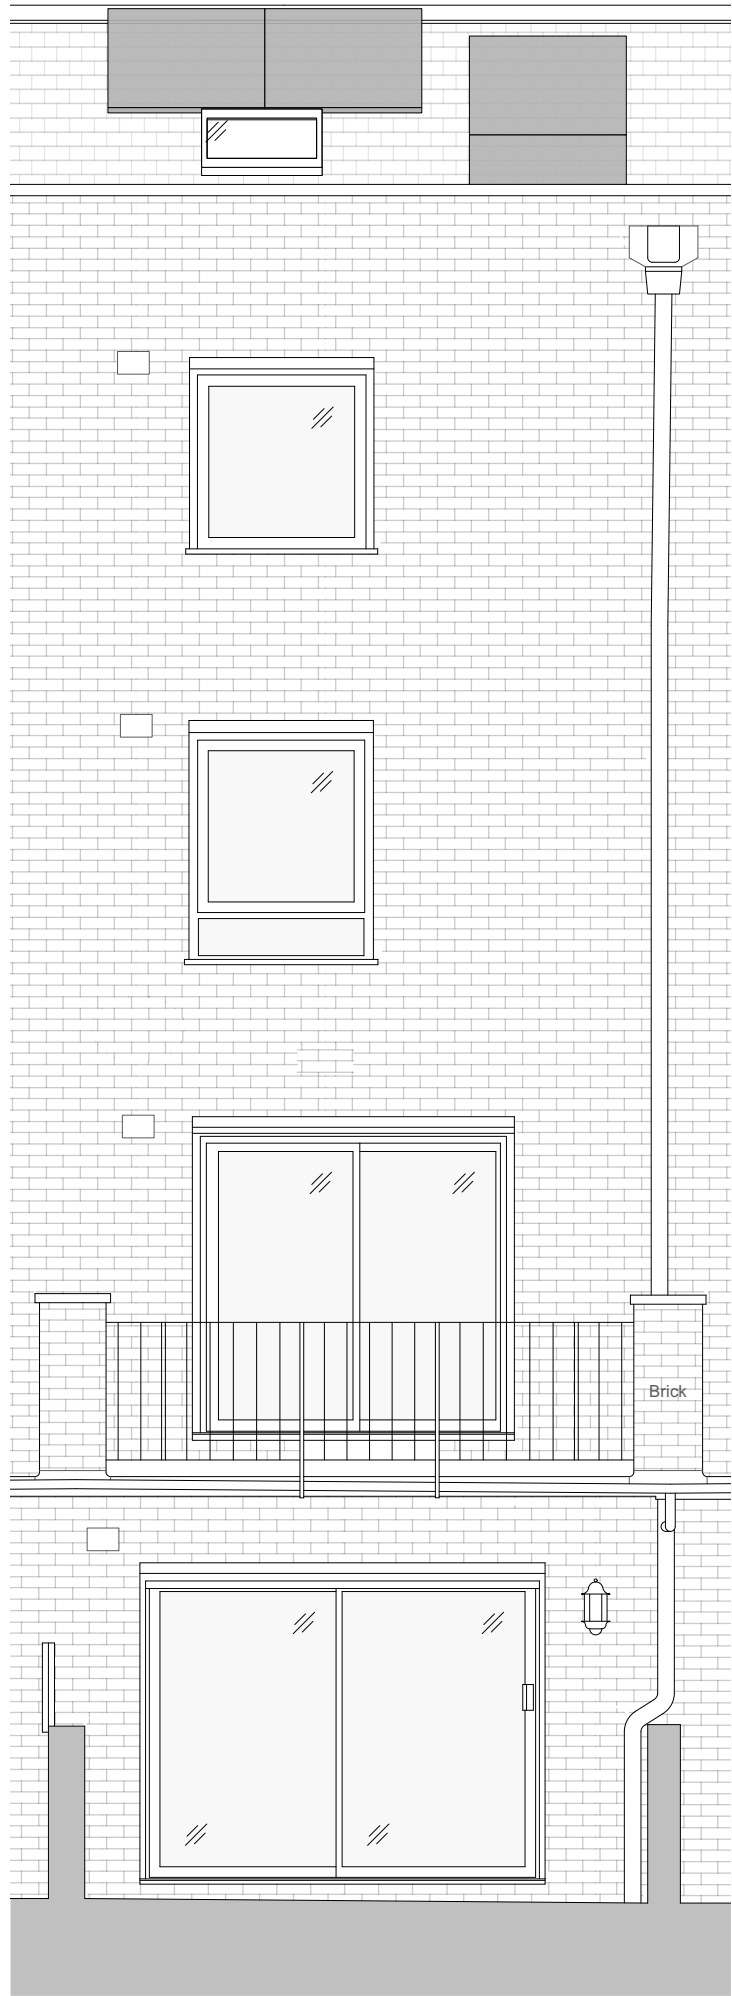

2 Elevation 02 - Rear
Scale: 1:50


© This drawing is the property of Miltiadou Cook Mitzman architects. No disclosure or copy of it may be made without the written permission of Miltiadou Cook Mitzman architects.

For construction purposes:

- Do not scale this drawing.
- All dimensions and levels to be checked on site.
- Discrepancies to be reported to Miltiadou Cook Mitzman architects before proceeding.
- If in any doubt about information on this drawing contact Miltiadou Cook Mitzman architects.

REVISION	NUMBER	DATE	BY	NOTES
	P1	03/04/2024	JC	Issued for Planning
	P2	21/11/2024	SB	Issued for Planning

KEY PLAN:

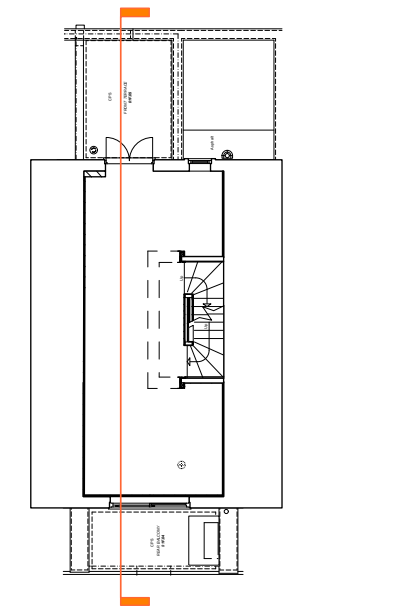

MCMa **MILTIADOU COOK MITZMAN architects llp**

020 7722 8525 office@mcma.design www.mcma.design Unit 1 Primrose Mews Sharpleshall Street London NW1 8YW

CLIENT
Mr Kaushik Ray

PROJECT
7 Waterside Place, Primrose Hill, NW1 8JT

SHEET TITLE
Existing Section and Elevation

SCALE
1:50

DATE CREATED **FILE REFERENCE**

DRAWING NUMBER	REVISION
377-DWG-131	P2