



project:  
**14a Keats Grove**  
drawing:  
**OS location plan**

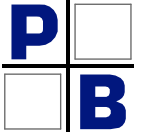

**PERRY + BELL LTD**  
**ARCHITECTS**  
21 WOODSTOCK ST  
LONDON W1C 2AP  
architecture@perryandbell.com T: 020 7495 6636



Rev	Comment	Issued by	Issue Date

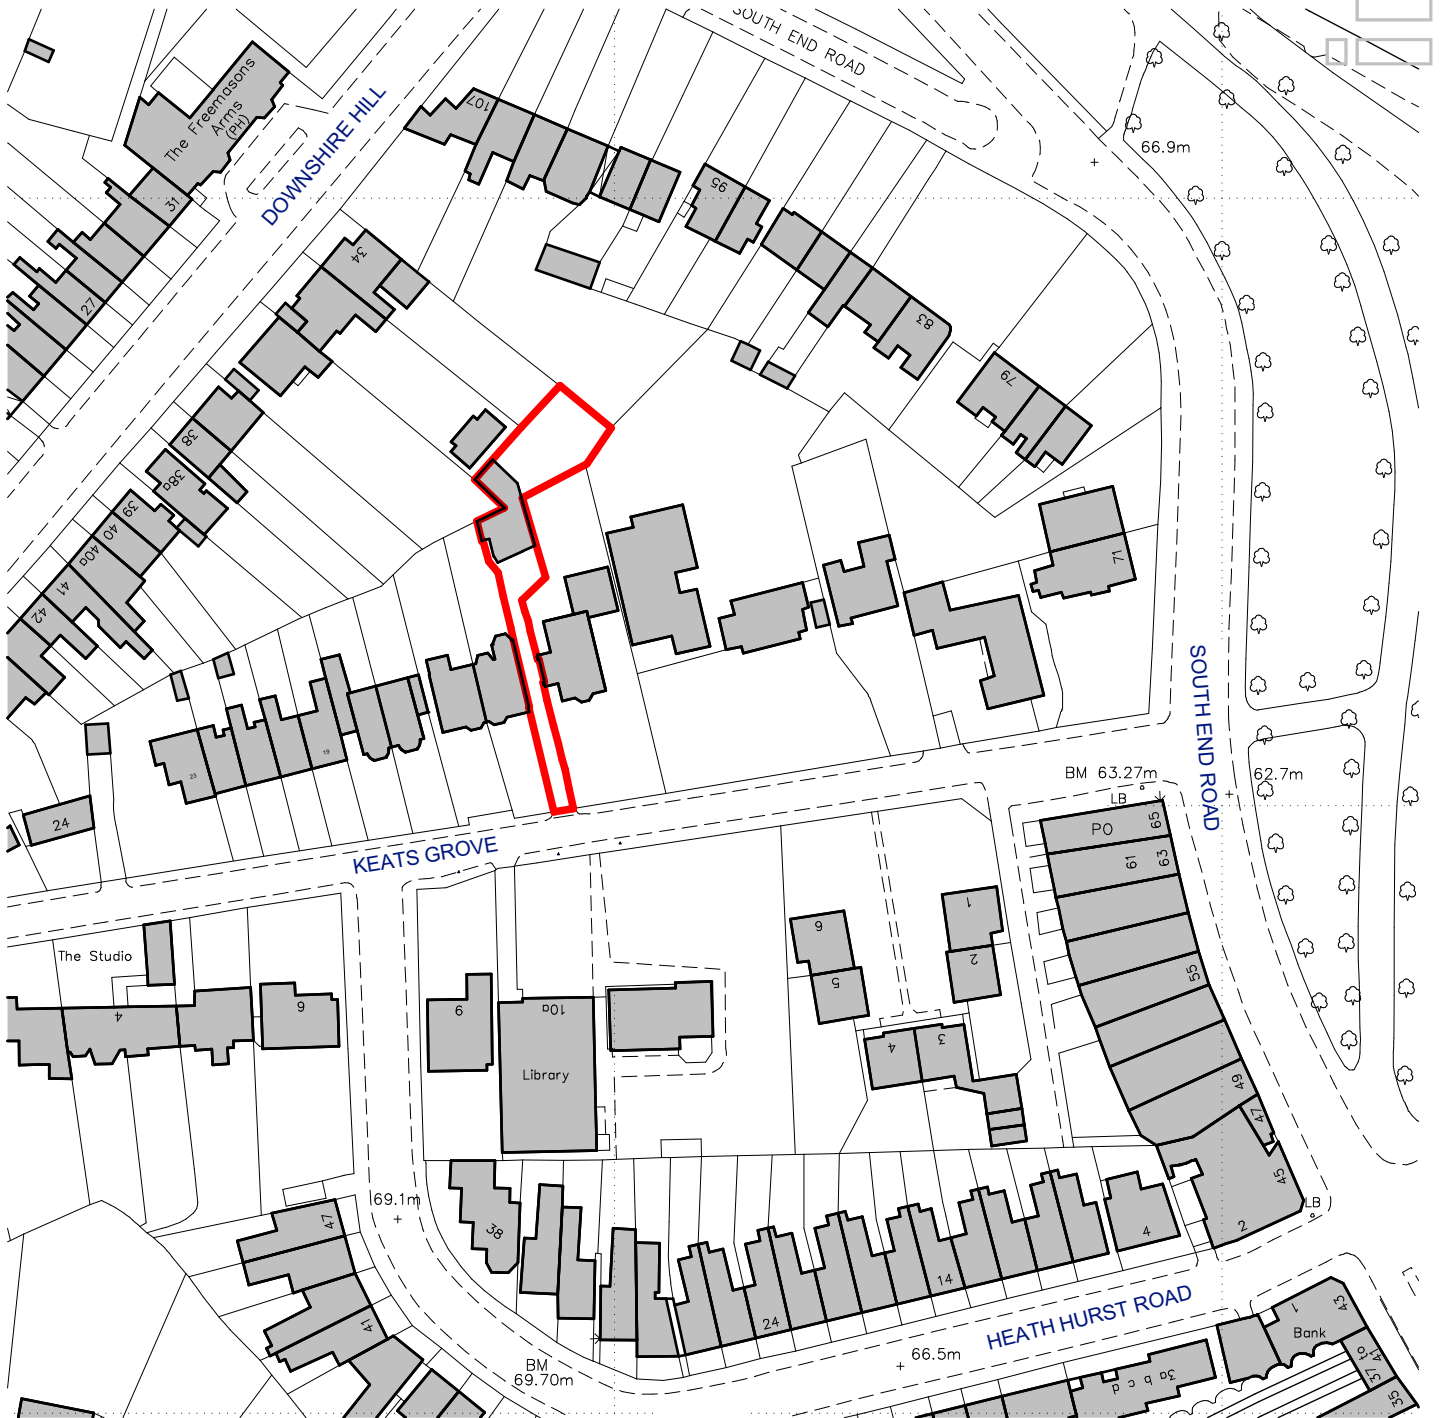

**OS Location plan 1250**  
1:1250

Ordnance Survey © Crown Copyright  
All rights reserved. Licence No. 100007727