


project:
14a Keats Grove
 drawing:
-Existing site plan



100
 PERRY + BELL LTD
 ARCHITECTS
 21 WOODSTOCK ST
 LONDON W1C 2AP
 architecture@perryandbell.com T: 020 7495 6636

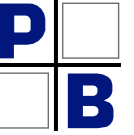

Rev Comment

Issued By Issue Date

Survey

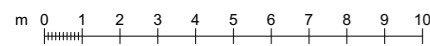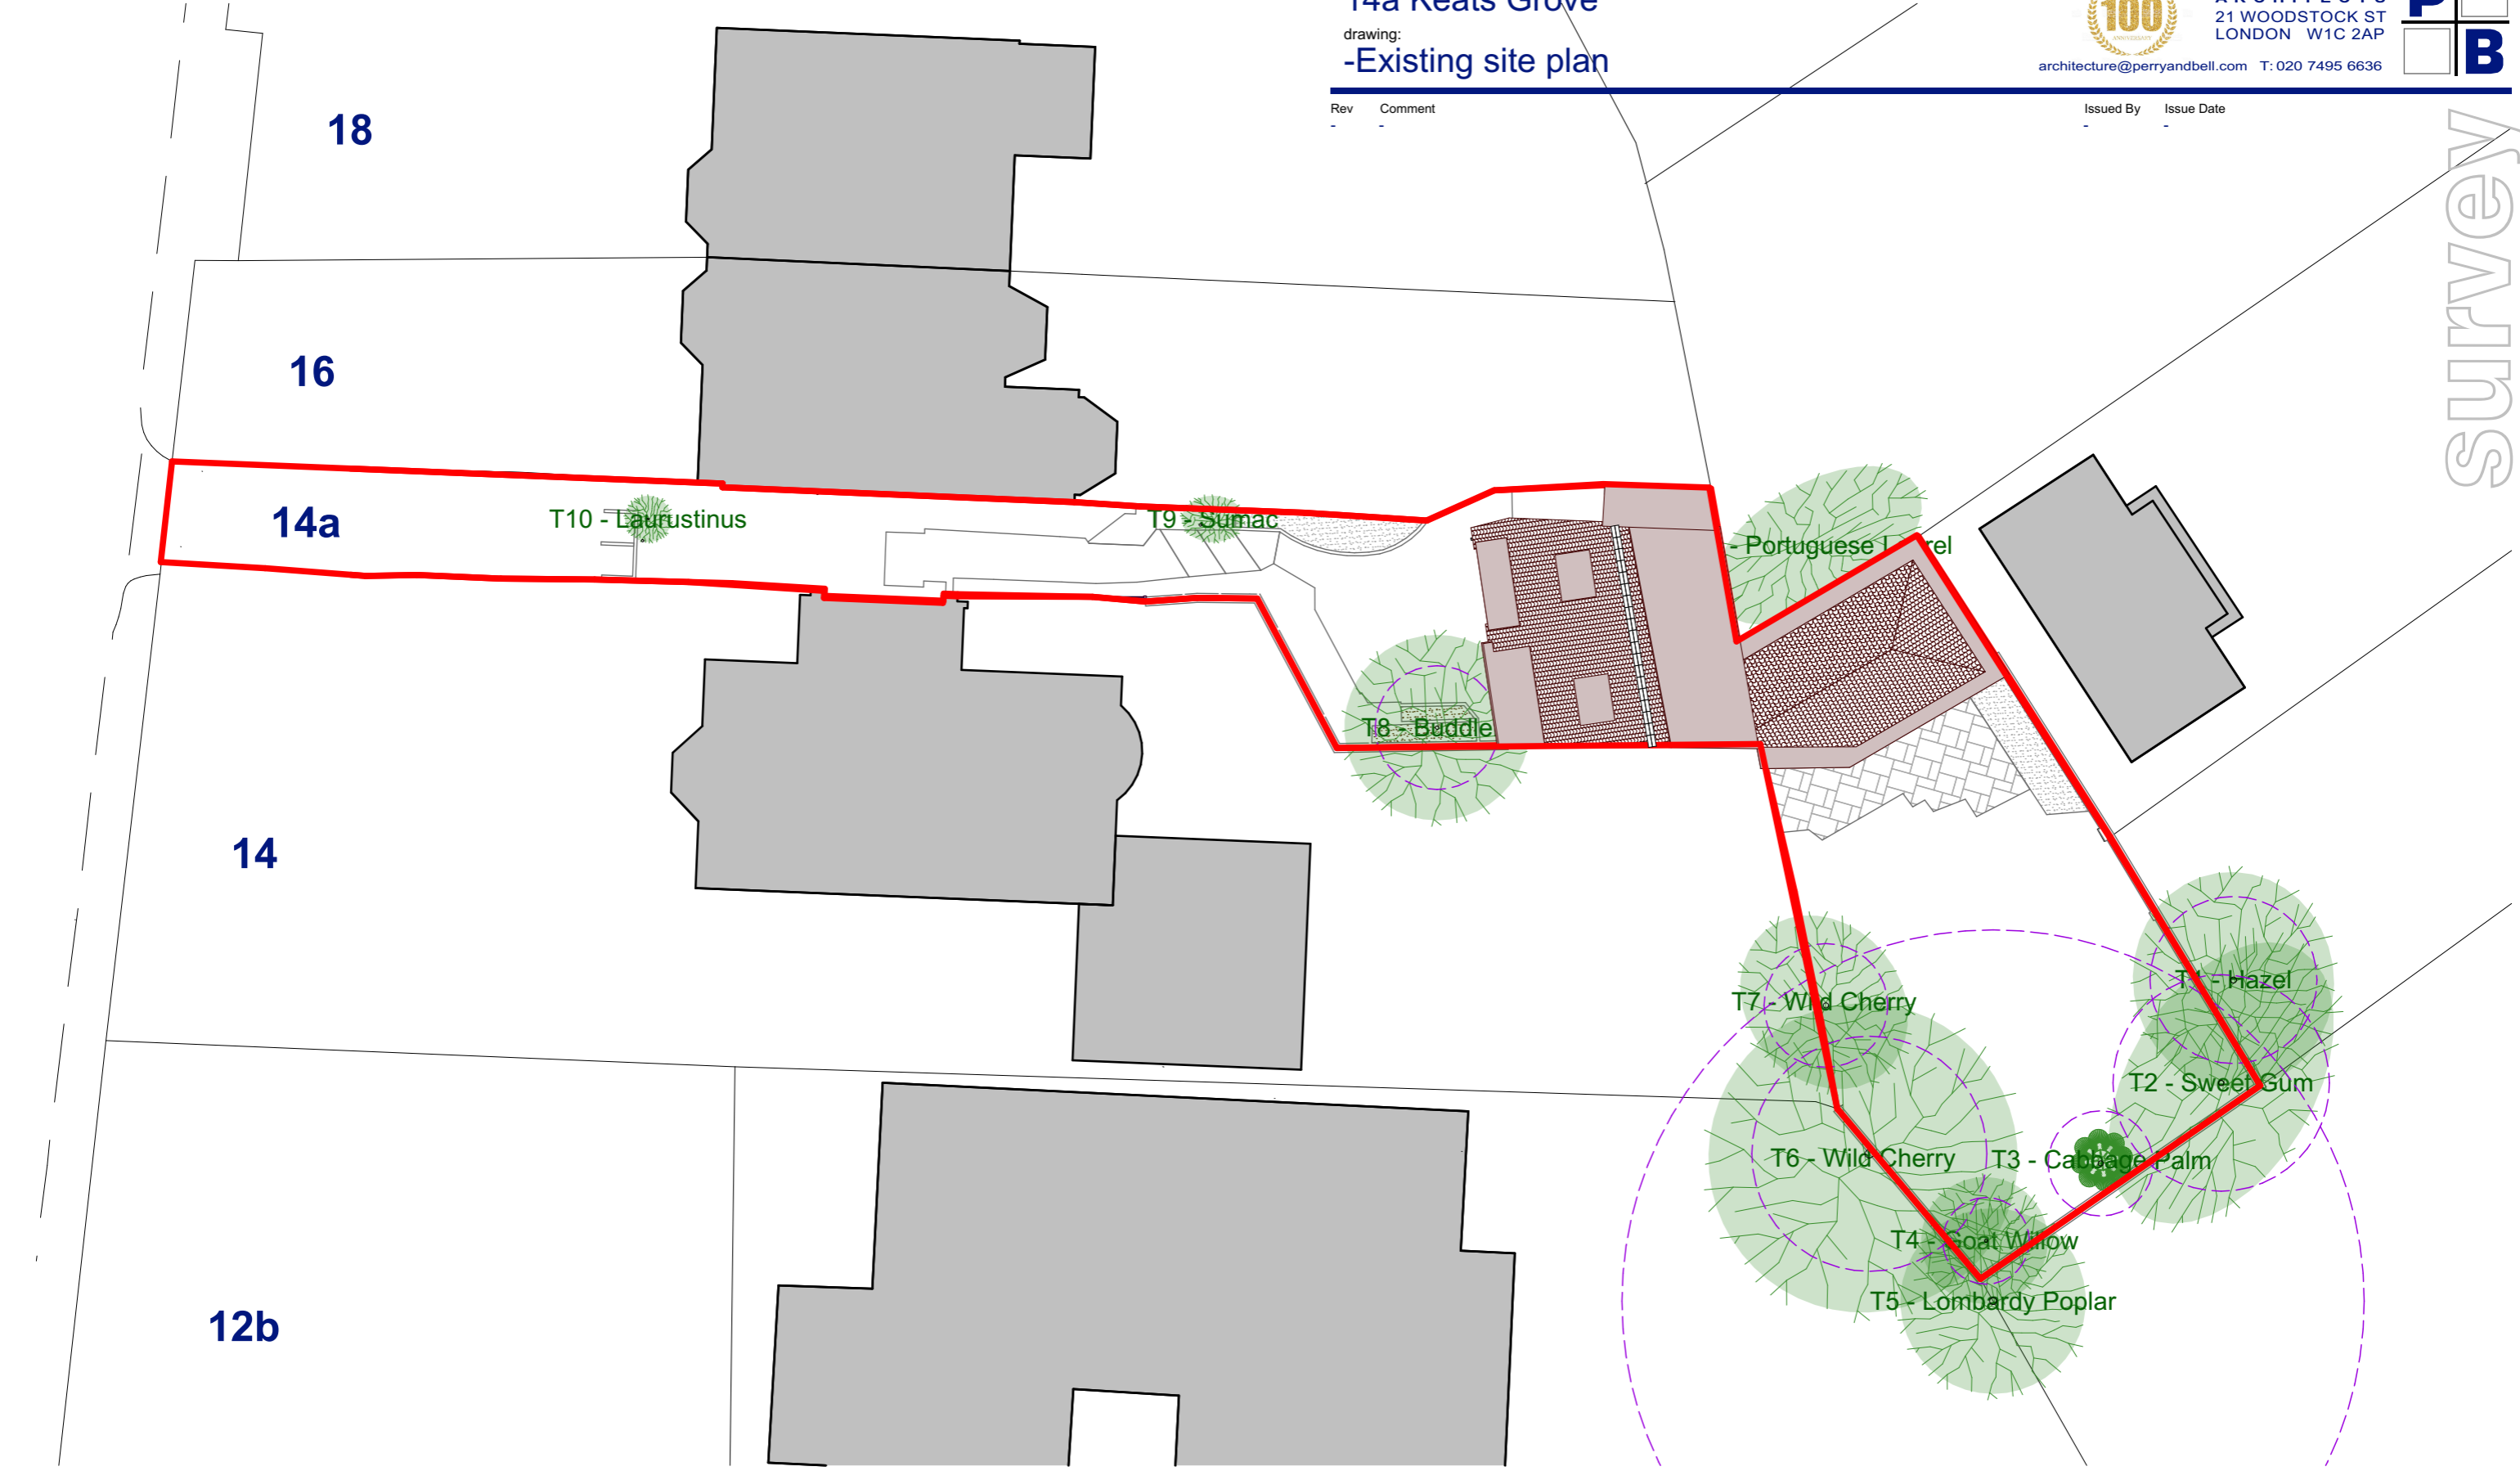

Site Plan Existing
 1:200