


2307 14A Keats Grove NW3 2RS

Tree protection plan TPP. *Close fitted to proposal.* November 2023

0 10

scale in metres

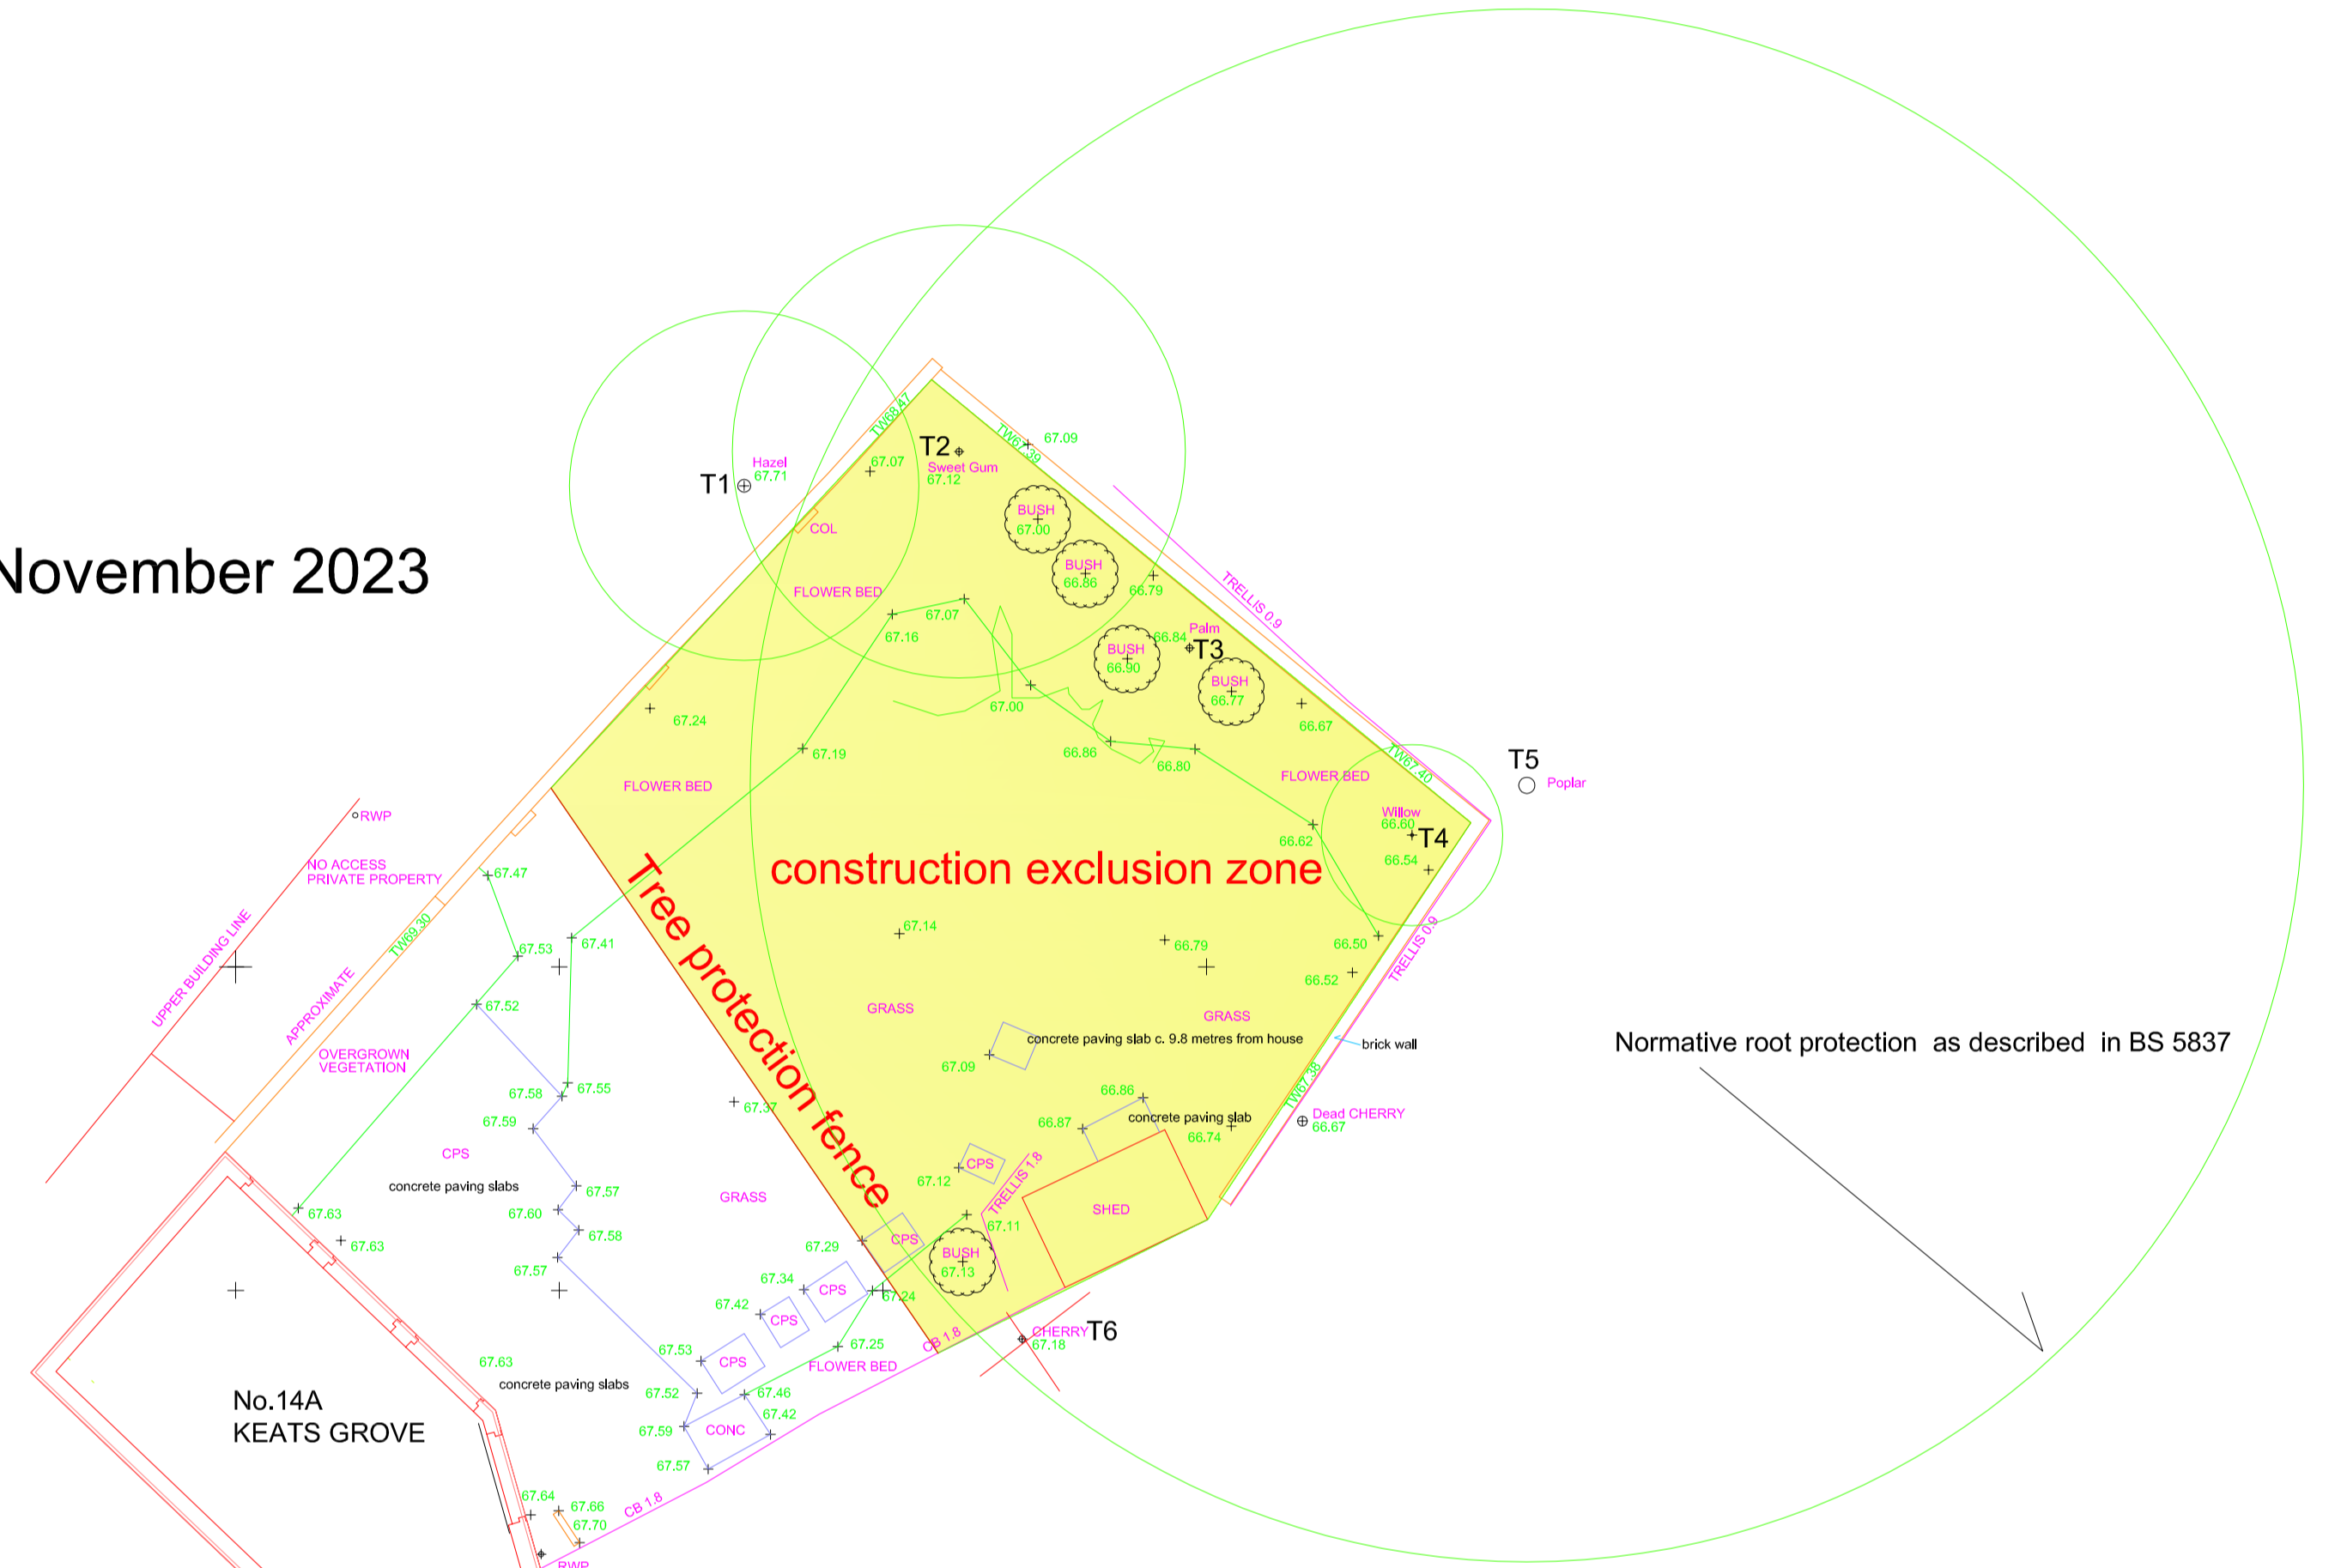

2307 14A Keats Grove NW3 2RS

Tree protection plan TPP on existing . November 2023

0 10

scale in metres

0 10

scale in metres