

2307 - PL-01-15


1:200

10-05-2024

IDP -

project:
14a Keats Grove
drawing:
Proposed site plan



100
PERRY + BELL LTD
ARCHITECTS
 21 WOODSTOCK ST
 LONDON W1C 2AP
 architecture@perryandbell.com T: 020 7495 6636

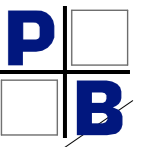

Rev Comment

Issued By Issue Date

KEATS GROVE

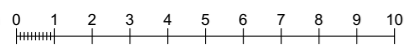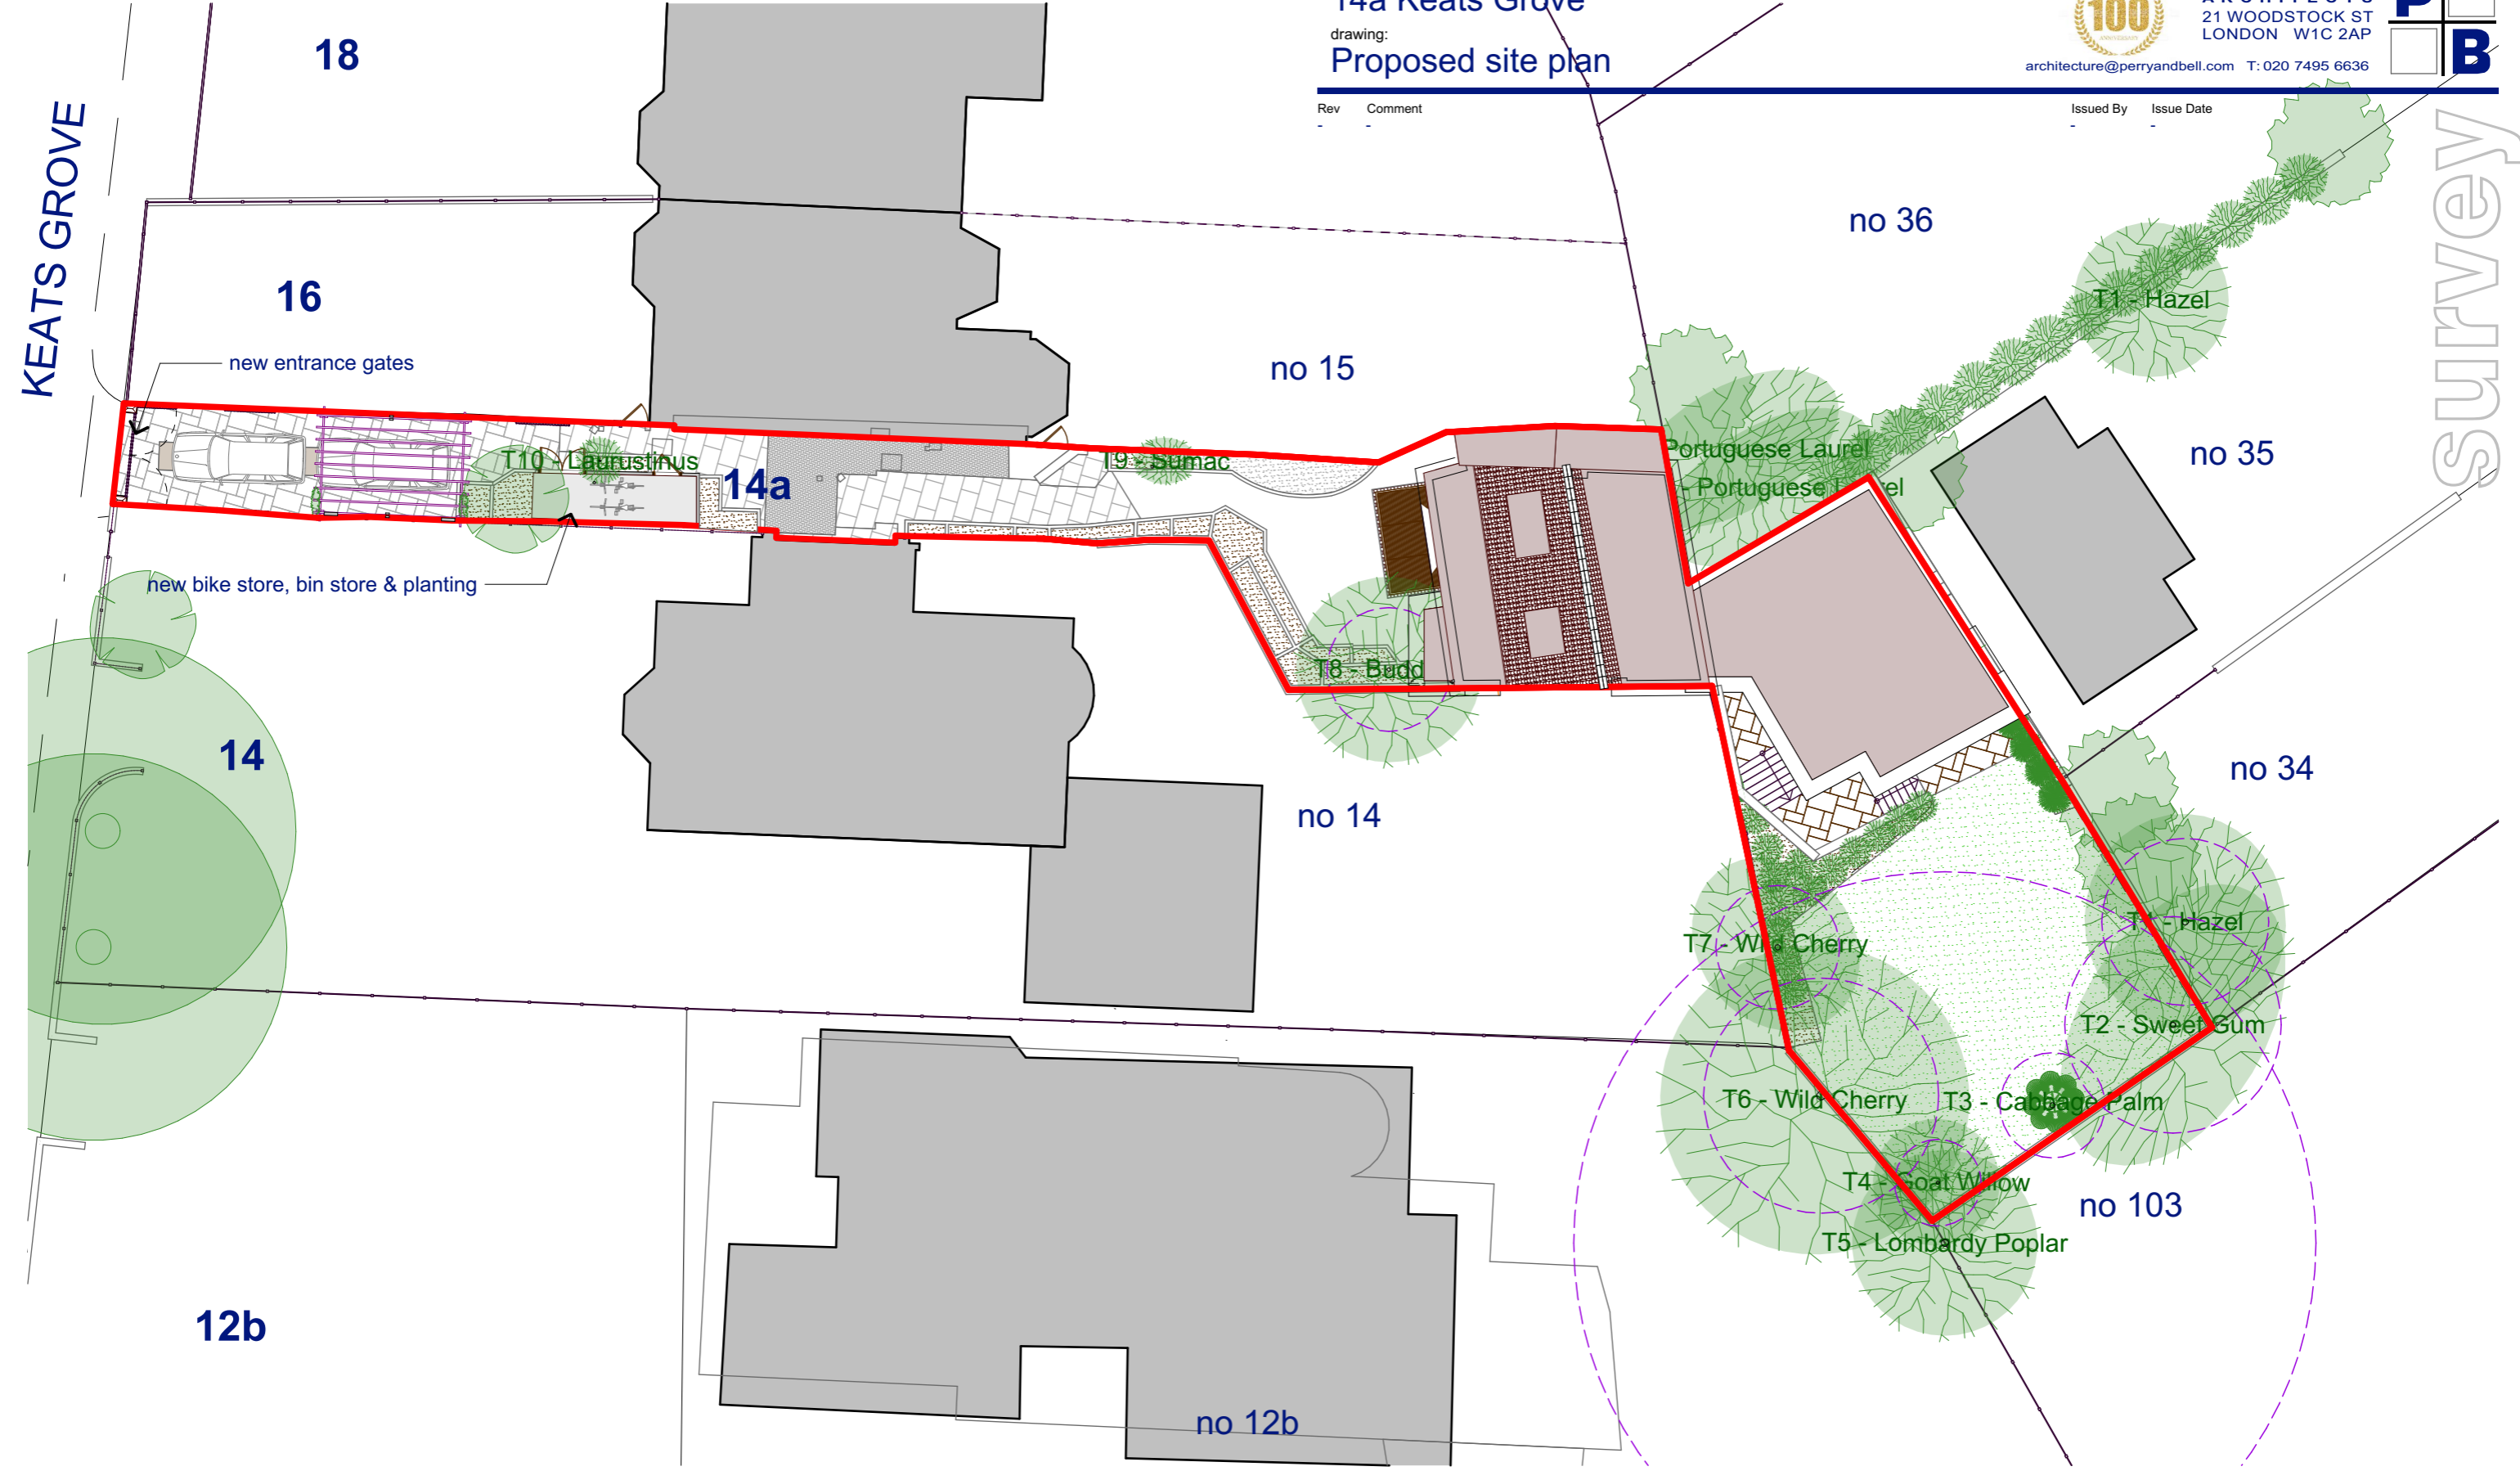

Site Plan Proposed PL
1:200