
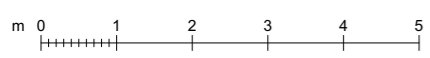


Rev	Comment	Issued By	Issue Date

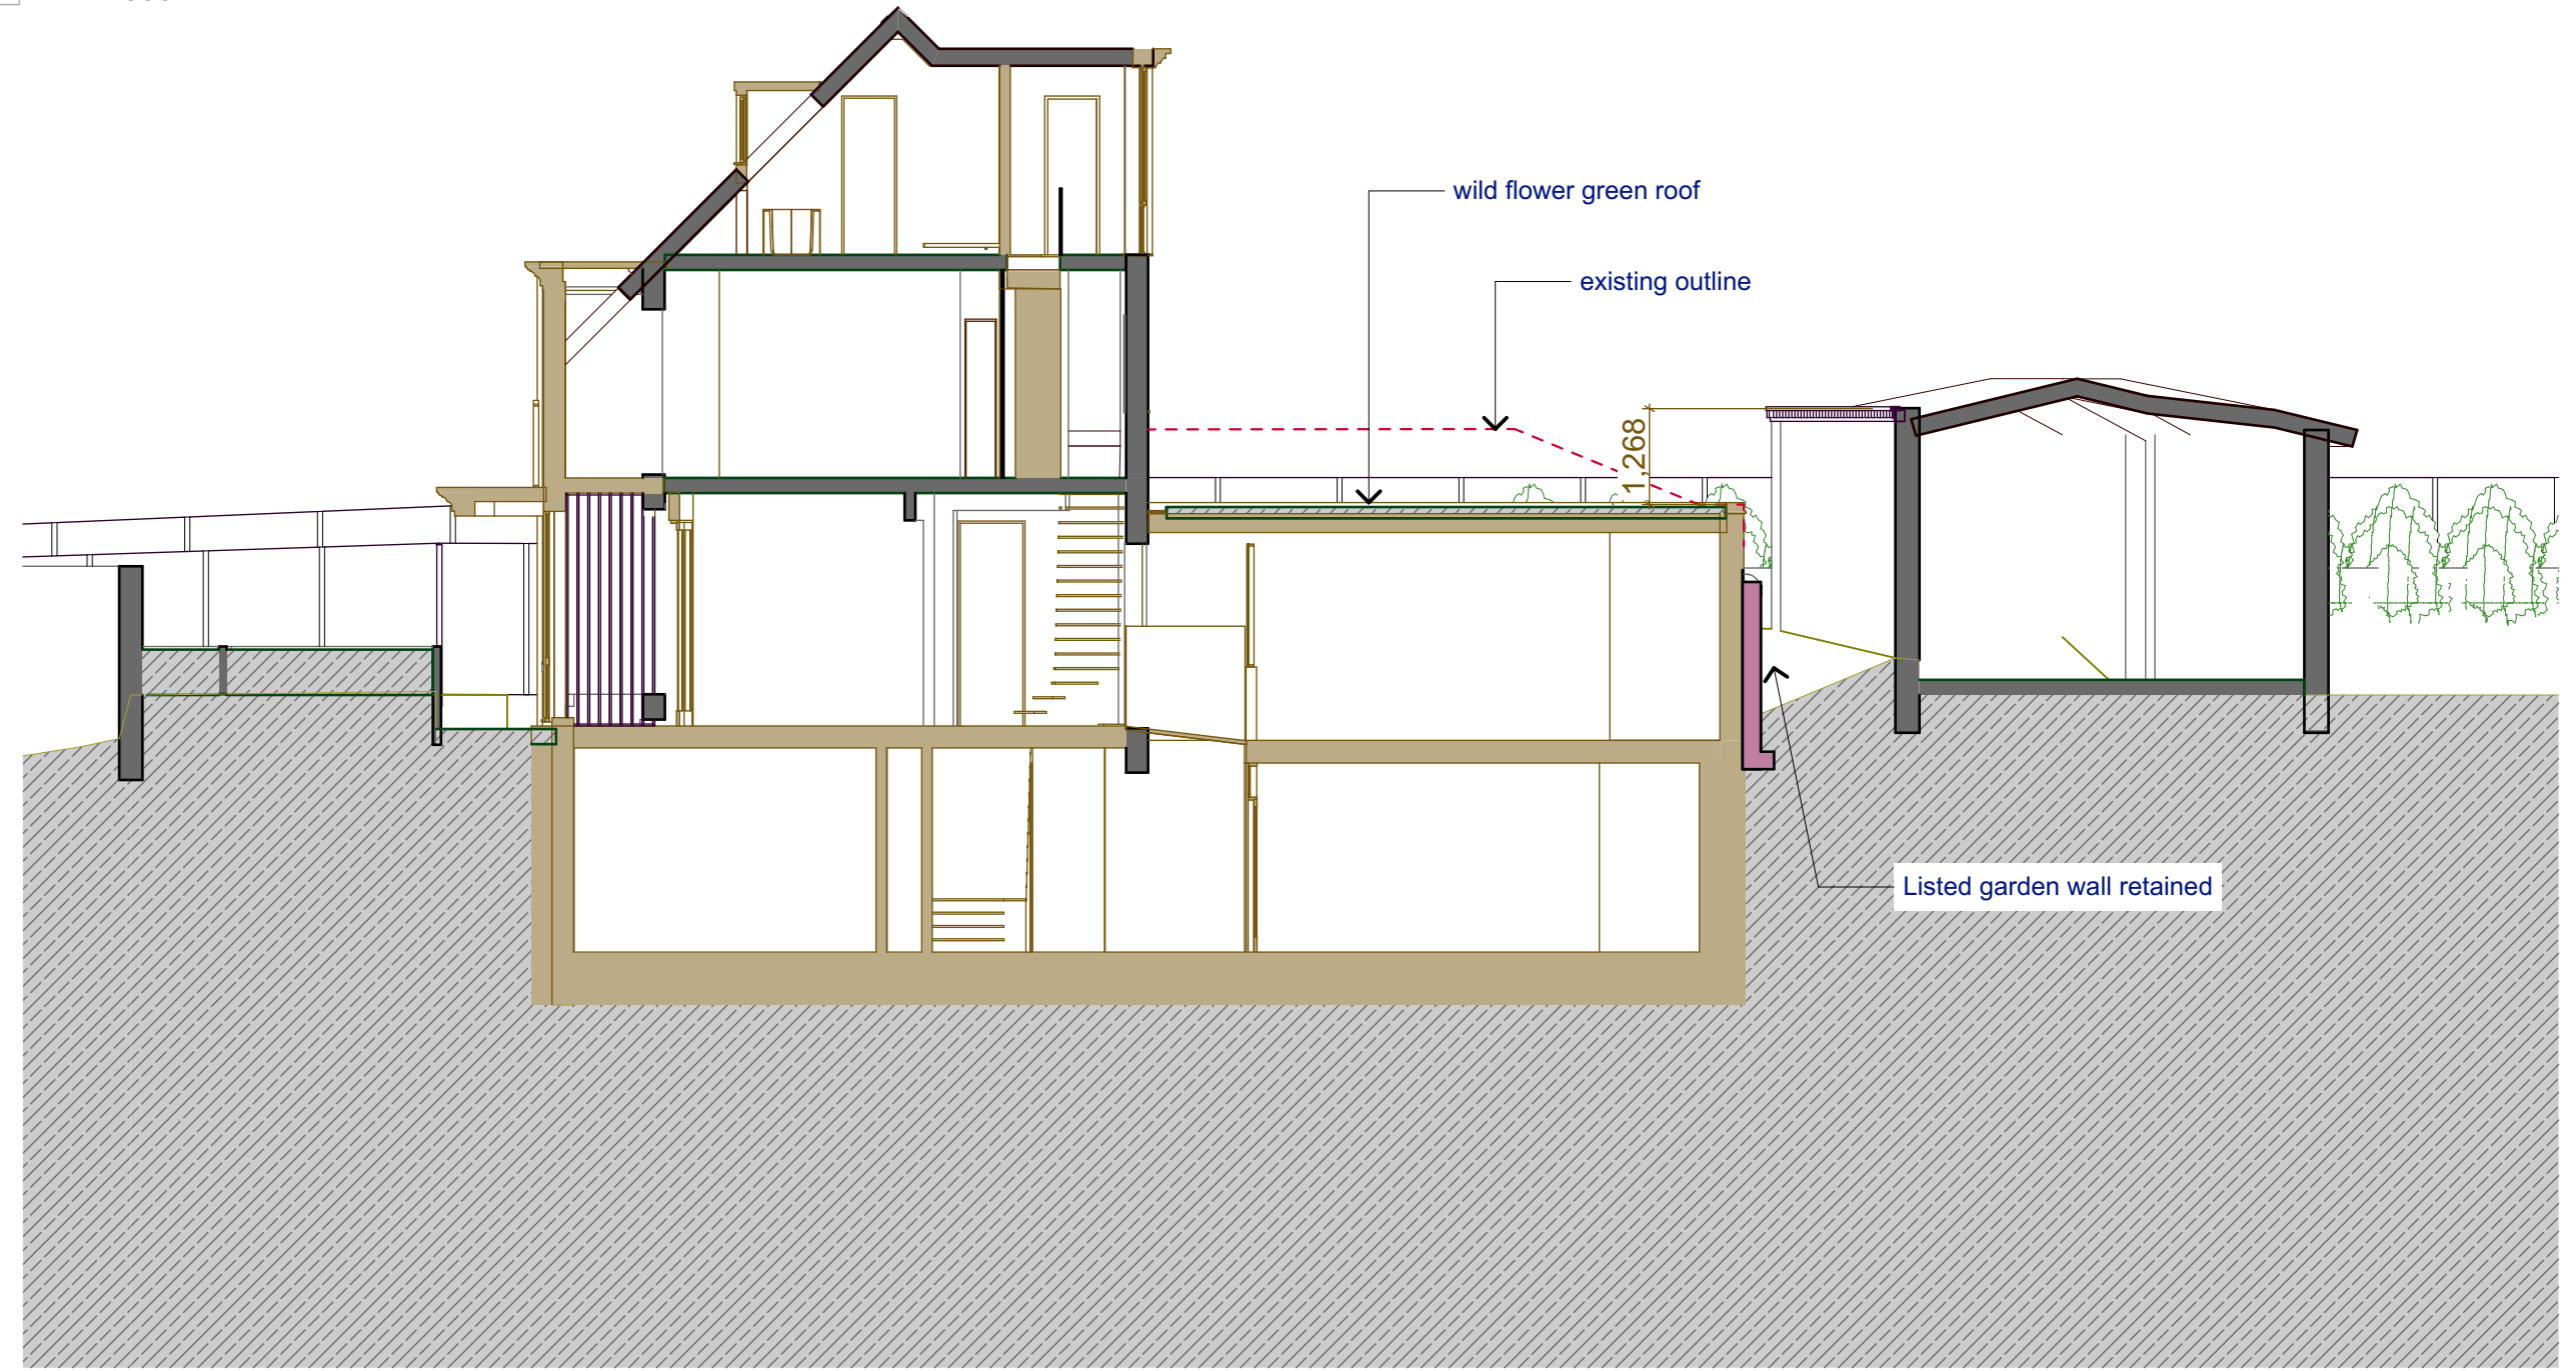

Section 4 height comp
1:100

planning