



Block Plan

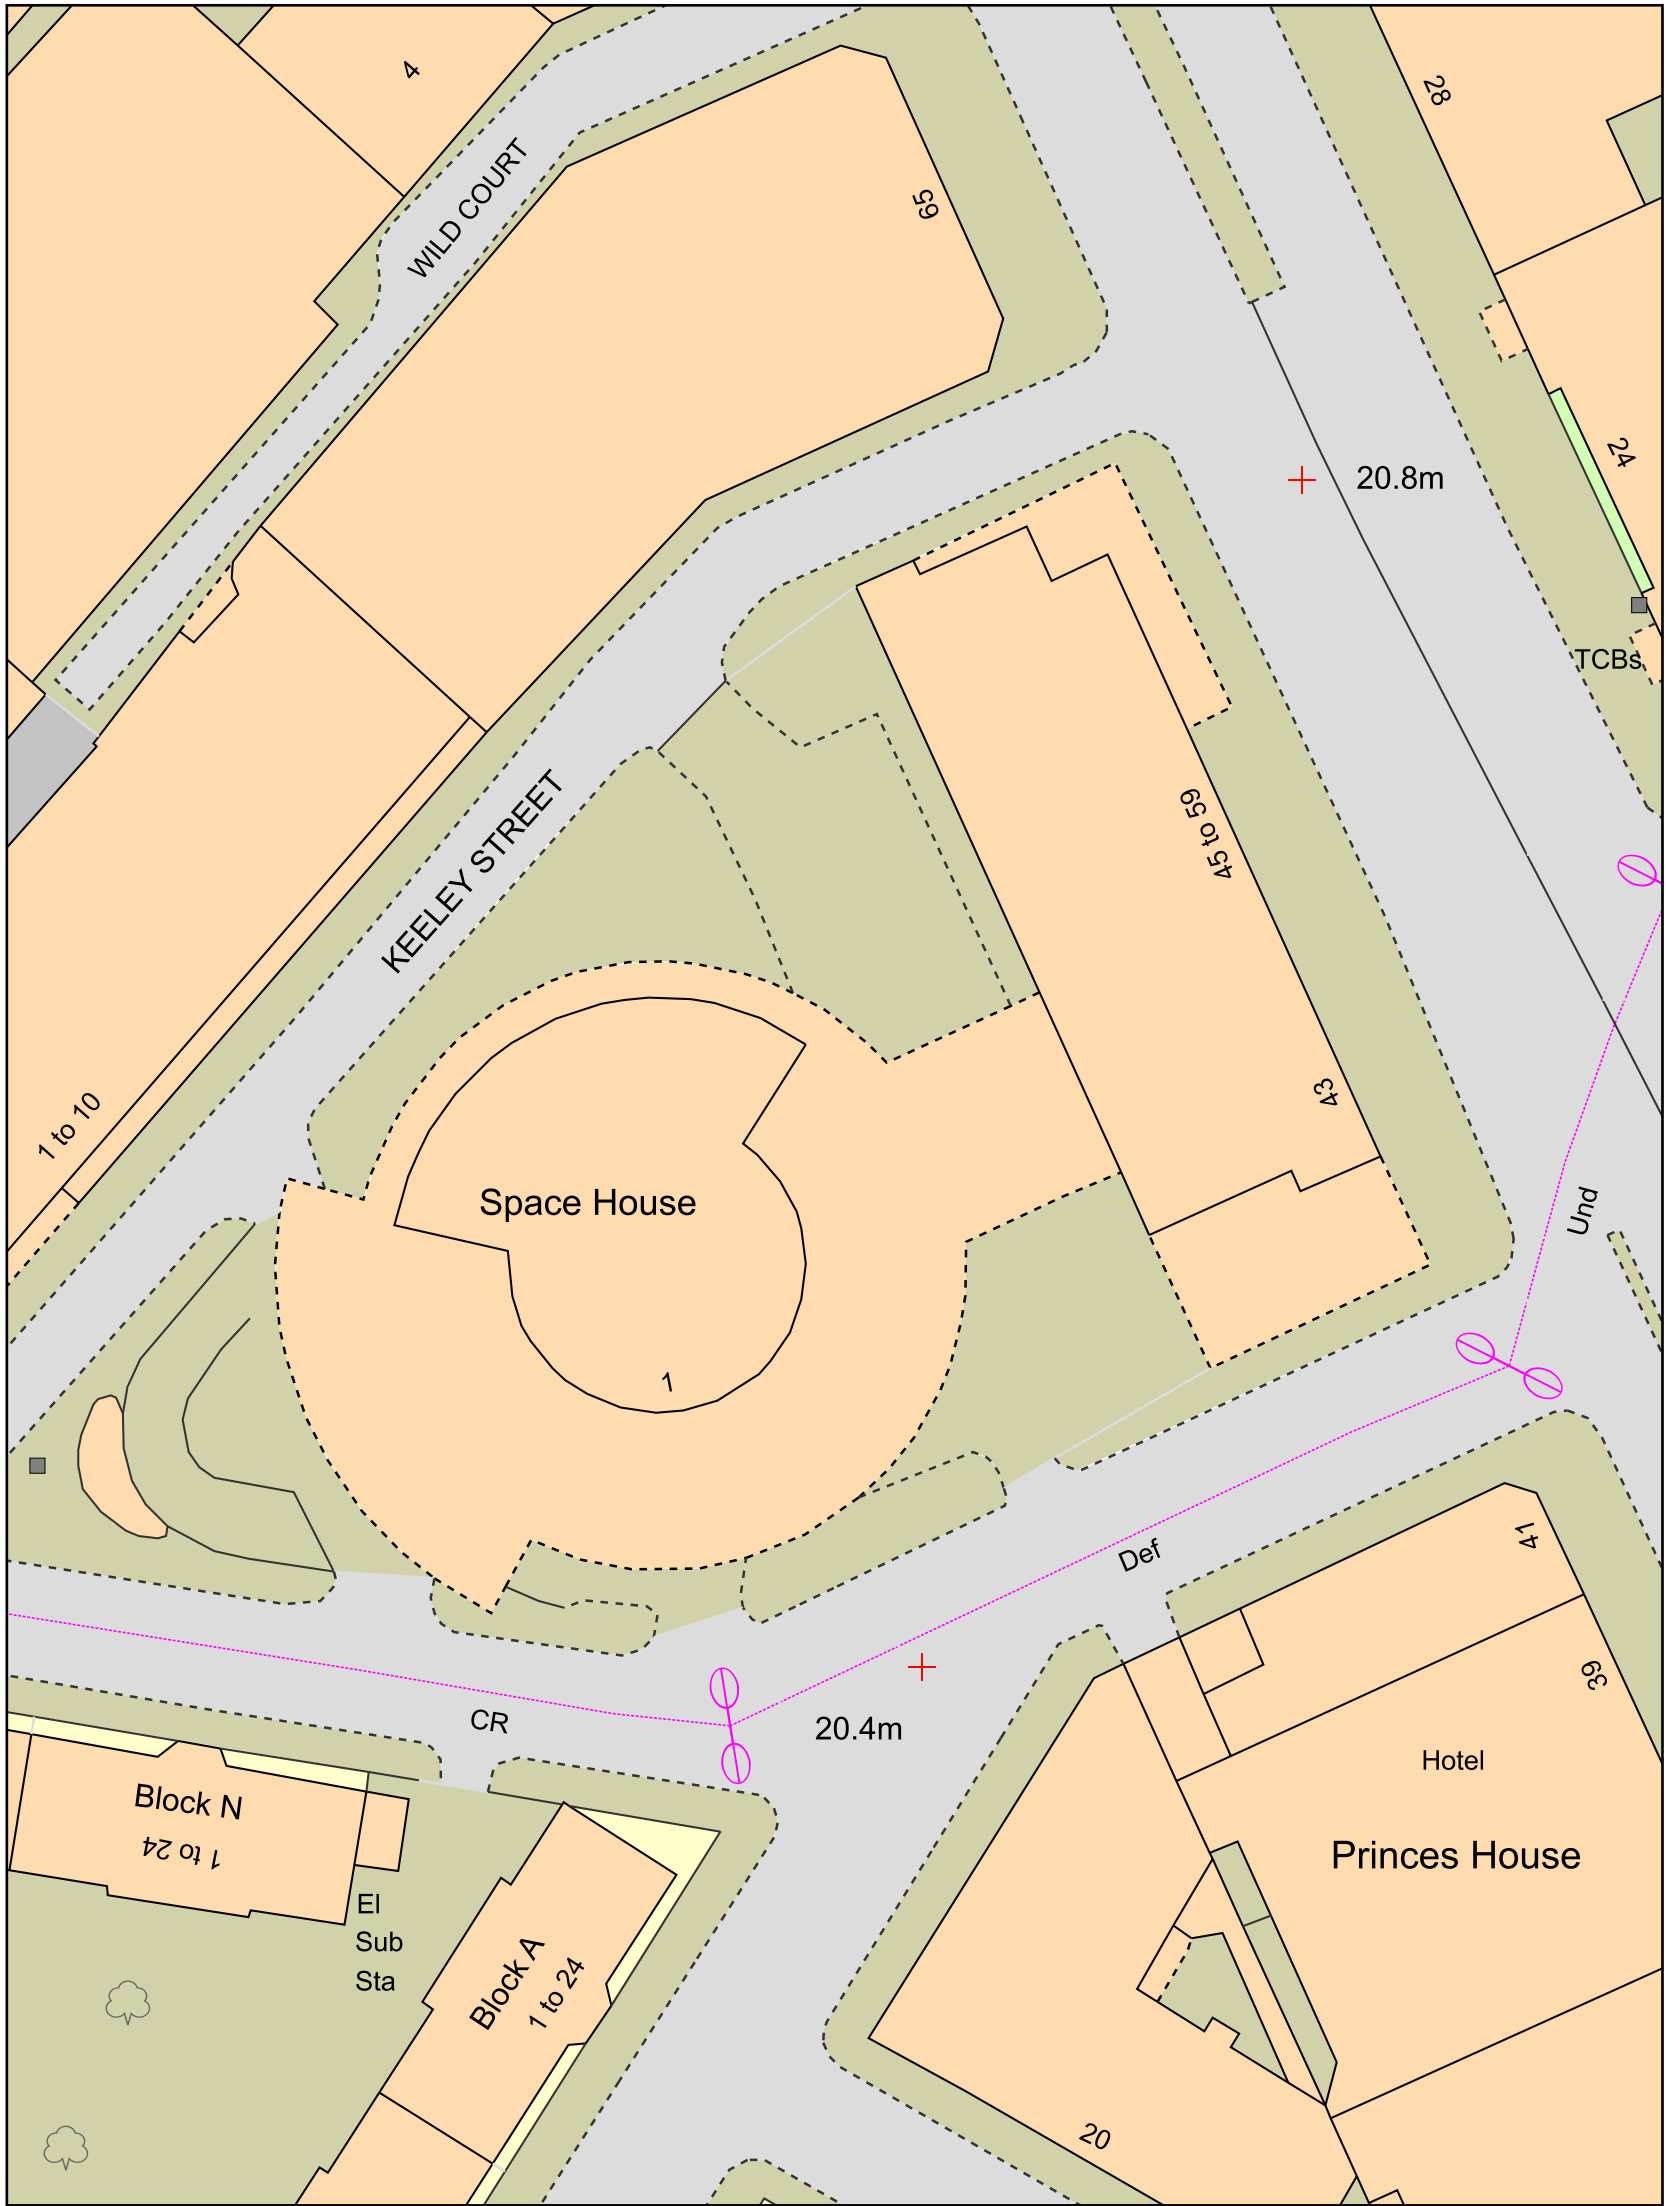

Space House, 1 Kemble Street and 43-59 Kingsway,
London, WC2B 4TS

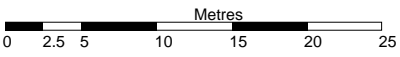

Map Information

Scale: 1: 500
Date: 20/11/2024
Reference: 24461
Order No: 5398556



This product includes mapping data licensed from Ordnance Survey with the permission of the Controller of HMSO - Crown Copyright and/or database right 2024. All rights reserved. Licence Number 100047514.