


Fire Protection Layout

Seventh Floor

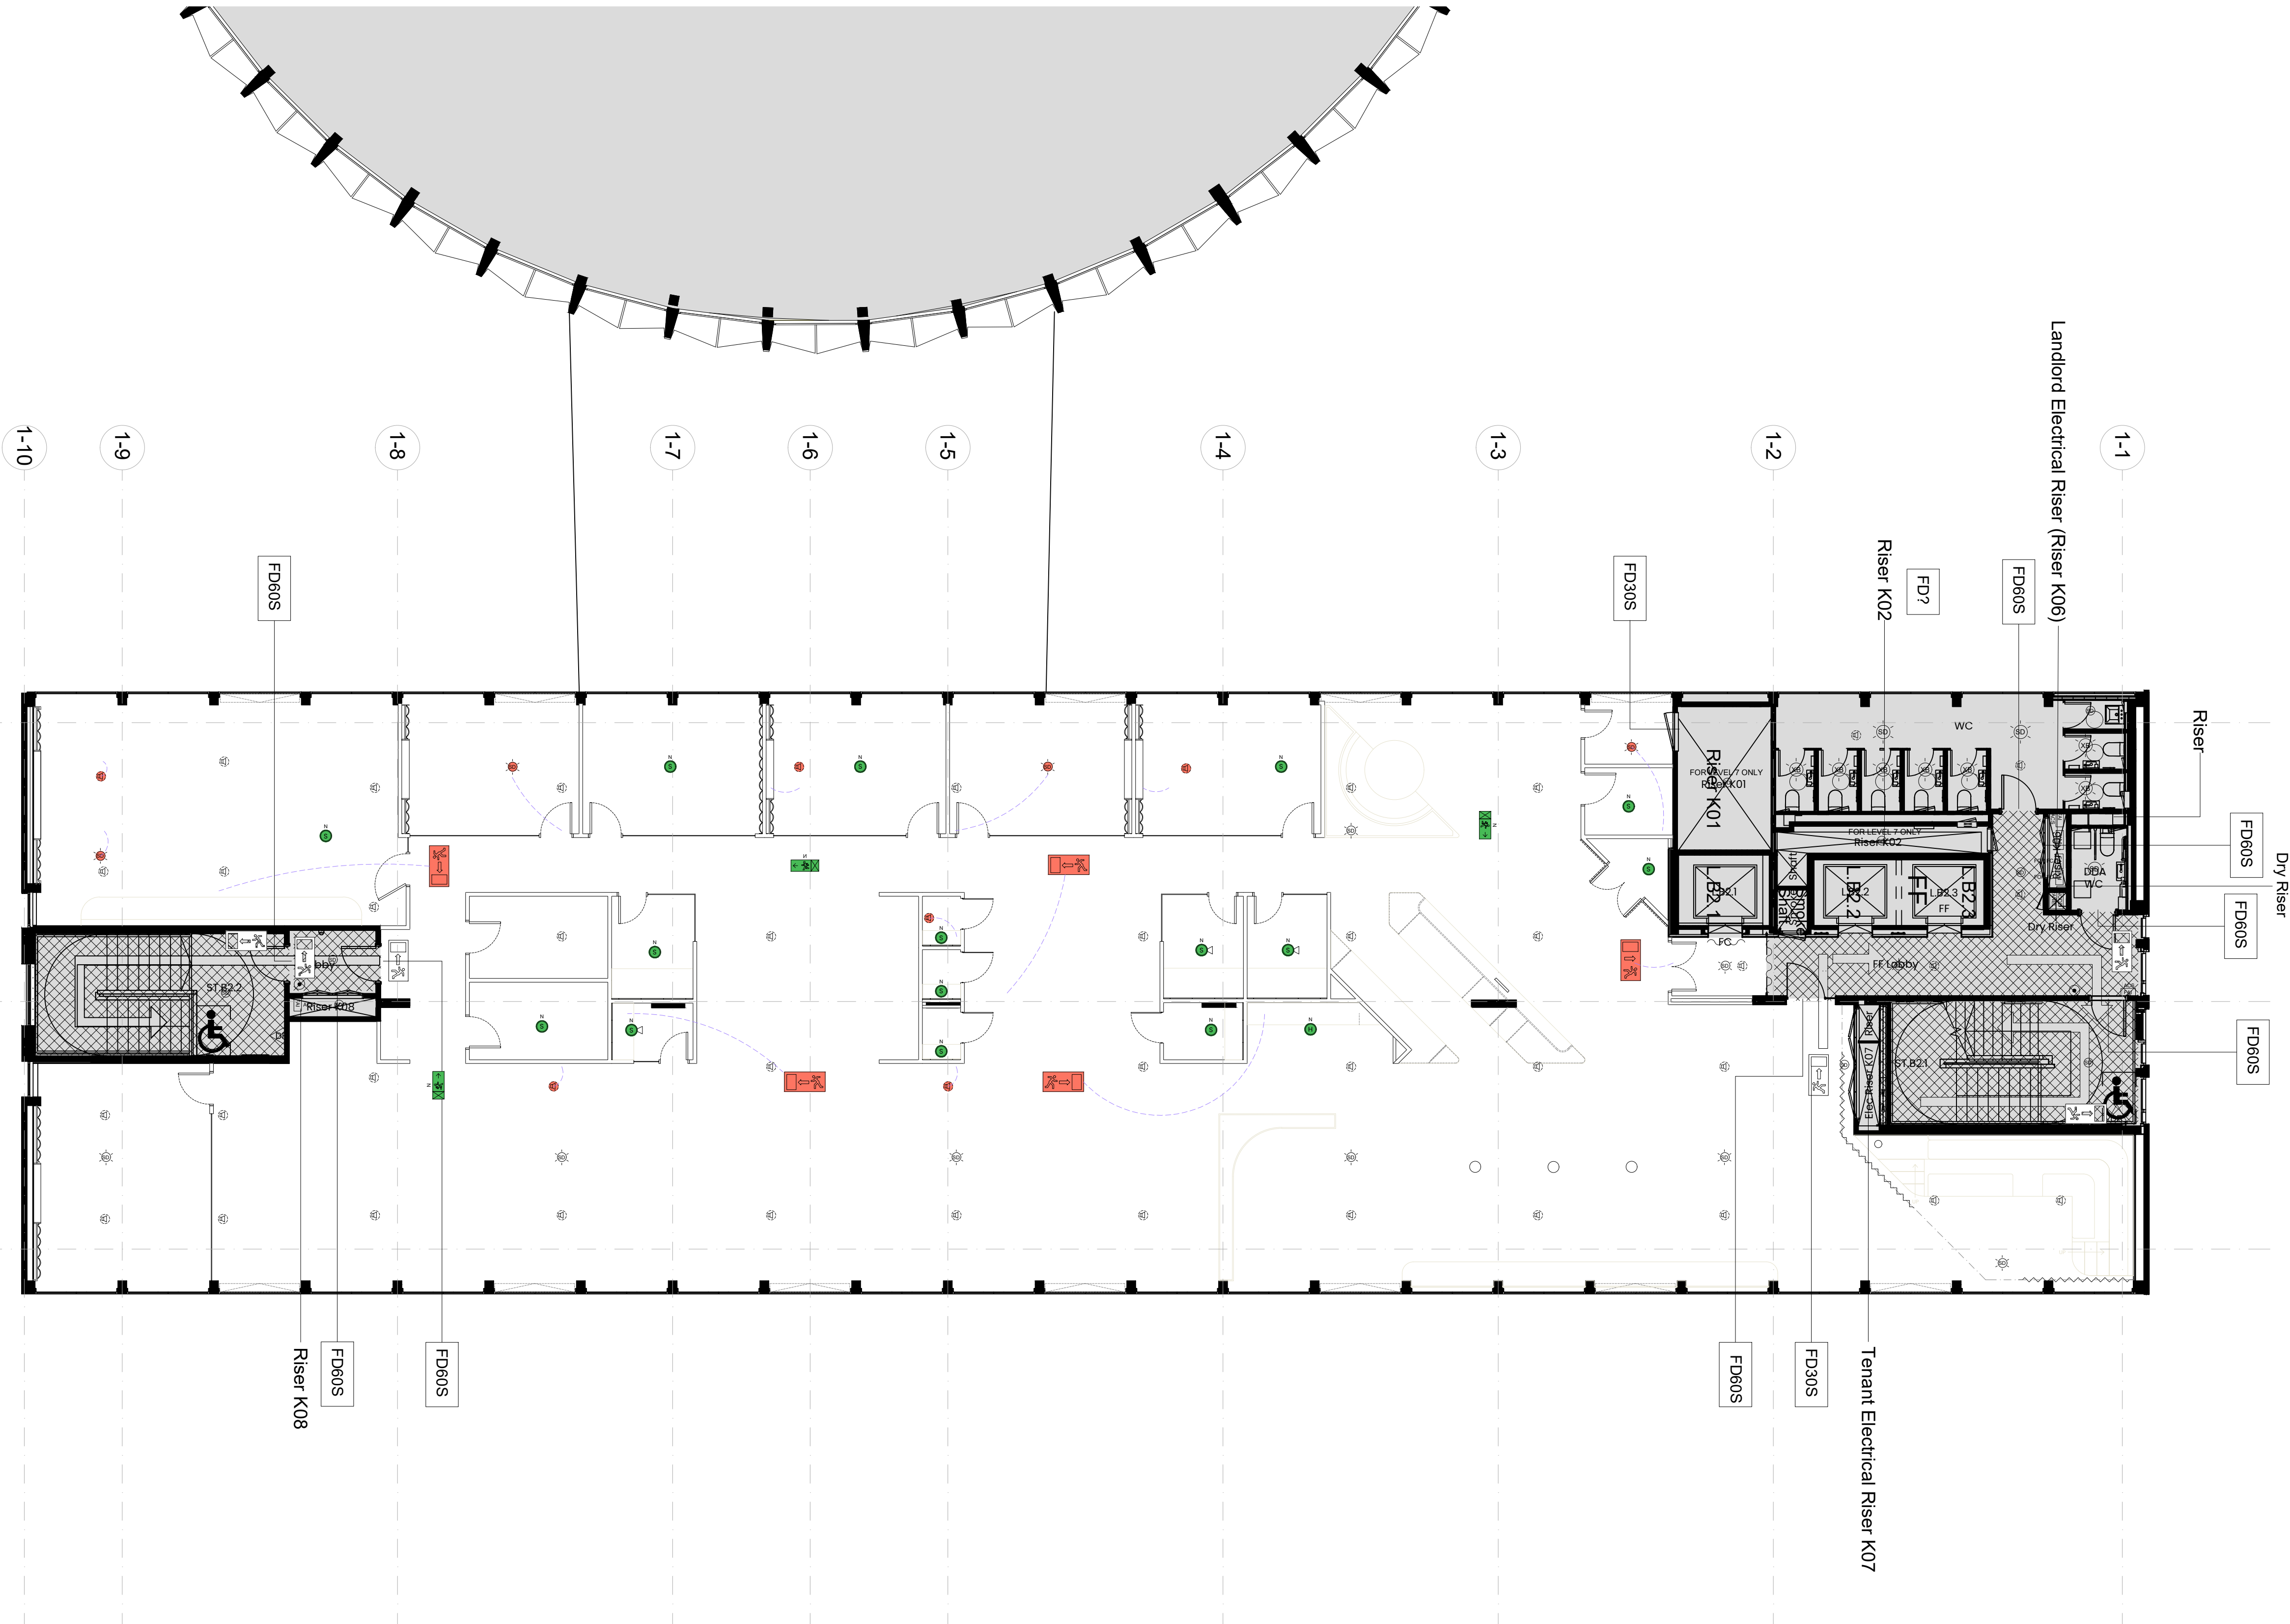

KEY TO EXISTING FIRE PROTECTION LAYOUT

Some symbols shown may not appear in drawing, and may not be to scale. Drawing must be printed in colour.

	Wheelchair Refuge Point
	Fire Curtain
	Illuminated Fire Escape Signage
	Fire Escape Route
	Protected Corridor / Lobby / Stair
	Smoke Detector
	Beacon sounder
	Break glass (call point)
	Fire alarm interface panel

KEY TO NEW FIRE PROTECTION LAYOUT


NO WORKS TO landlord areas

Reference guide to symbol versions

New	Relocated

Fire Alarm symbols (only New versions shown below)

Relocation line

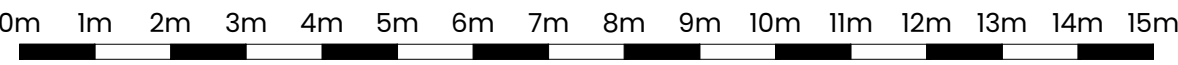

© MARIS INTERIORS LLP Property & Copyright

Use of drawings is not permitted nor can they be copied, duplicated or distributed without the consent of the LLP.

All designs are the sole property of MARIS INTERIORS LLP, and may not be used, transferred, or disclosed to a third party without the express permission of MARIS INTERIORS LLP. Electronic copies of this drawing are supplied for convenience only. No dimensions or other information should be used from the electronic copy. Do not scale from this drawing. Figured dimensions only are to be used 'For Construction' and any scaling of the drawing will be at the Contractor's risk. Contractor to verify all dimensions, levels, and components on-site. Any discrepancies shall be addressed in writing to this office for clarification prior to the commencement of the work, otherwise the Contractor shall bear full responsibility for any associated cost. Any claims for variations or extra shall be submitted to this office for assessment prior to approval of any such variation or extra. This drawing is to be read in conjunction with all other Contract documentation. This drawing must be signed otherwise it will be invalid. Building parameters taken from as built drawings provided. Check survey undertaken only, subject to statutory approval. All dimensions shown are in millimetres unless otherwise shown.

Drawing first produced		NA	01/10/2024	
REV	DESCRIPTION		BY	DATE
DRAWING STATUS				
PRE CONSTRUCTION				
Blackline				
Address				
Space House 1 Kemble Street London, WC2B 4AN				
Project Number	Ref	Floor	Detail	Rev
33194	01	07	FP	-
Drawing Title				
Seventh Floor Fire Protection Layout				
Produced by	Scale	Date Created		
NA	1:100@A1	01/10/2024		
MARIS INTERIORS				
The Ronaquin Building 65 Southwark Street London SE1 0HR		T E W	020 7802 8886 hello@maris.co.uk maris.co.uk	