



- ① sheet lead faces to dormer
- ② metal railings (1100mm high)
- ③ timber slatted privacy screen (1700mm high)

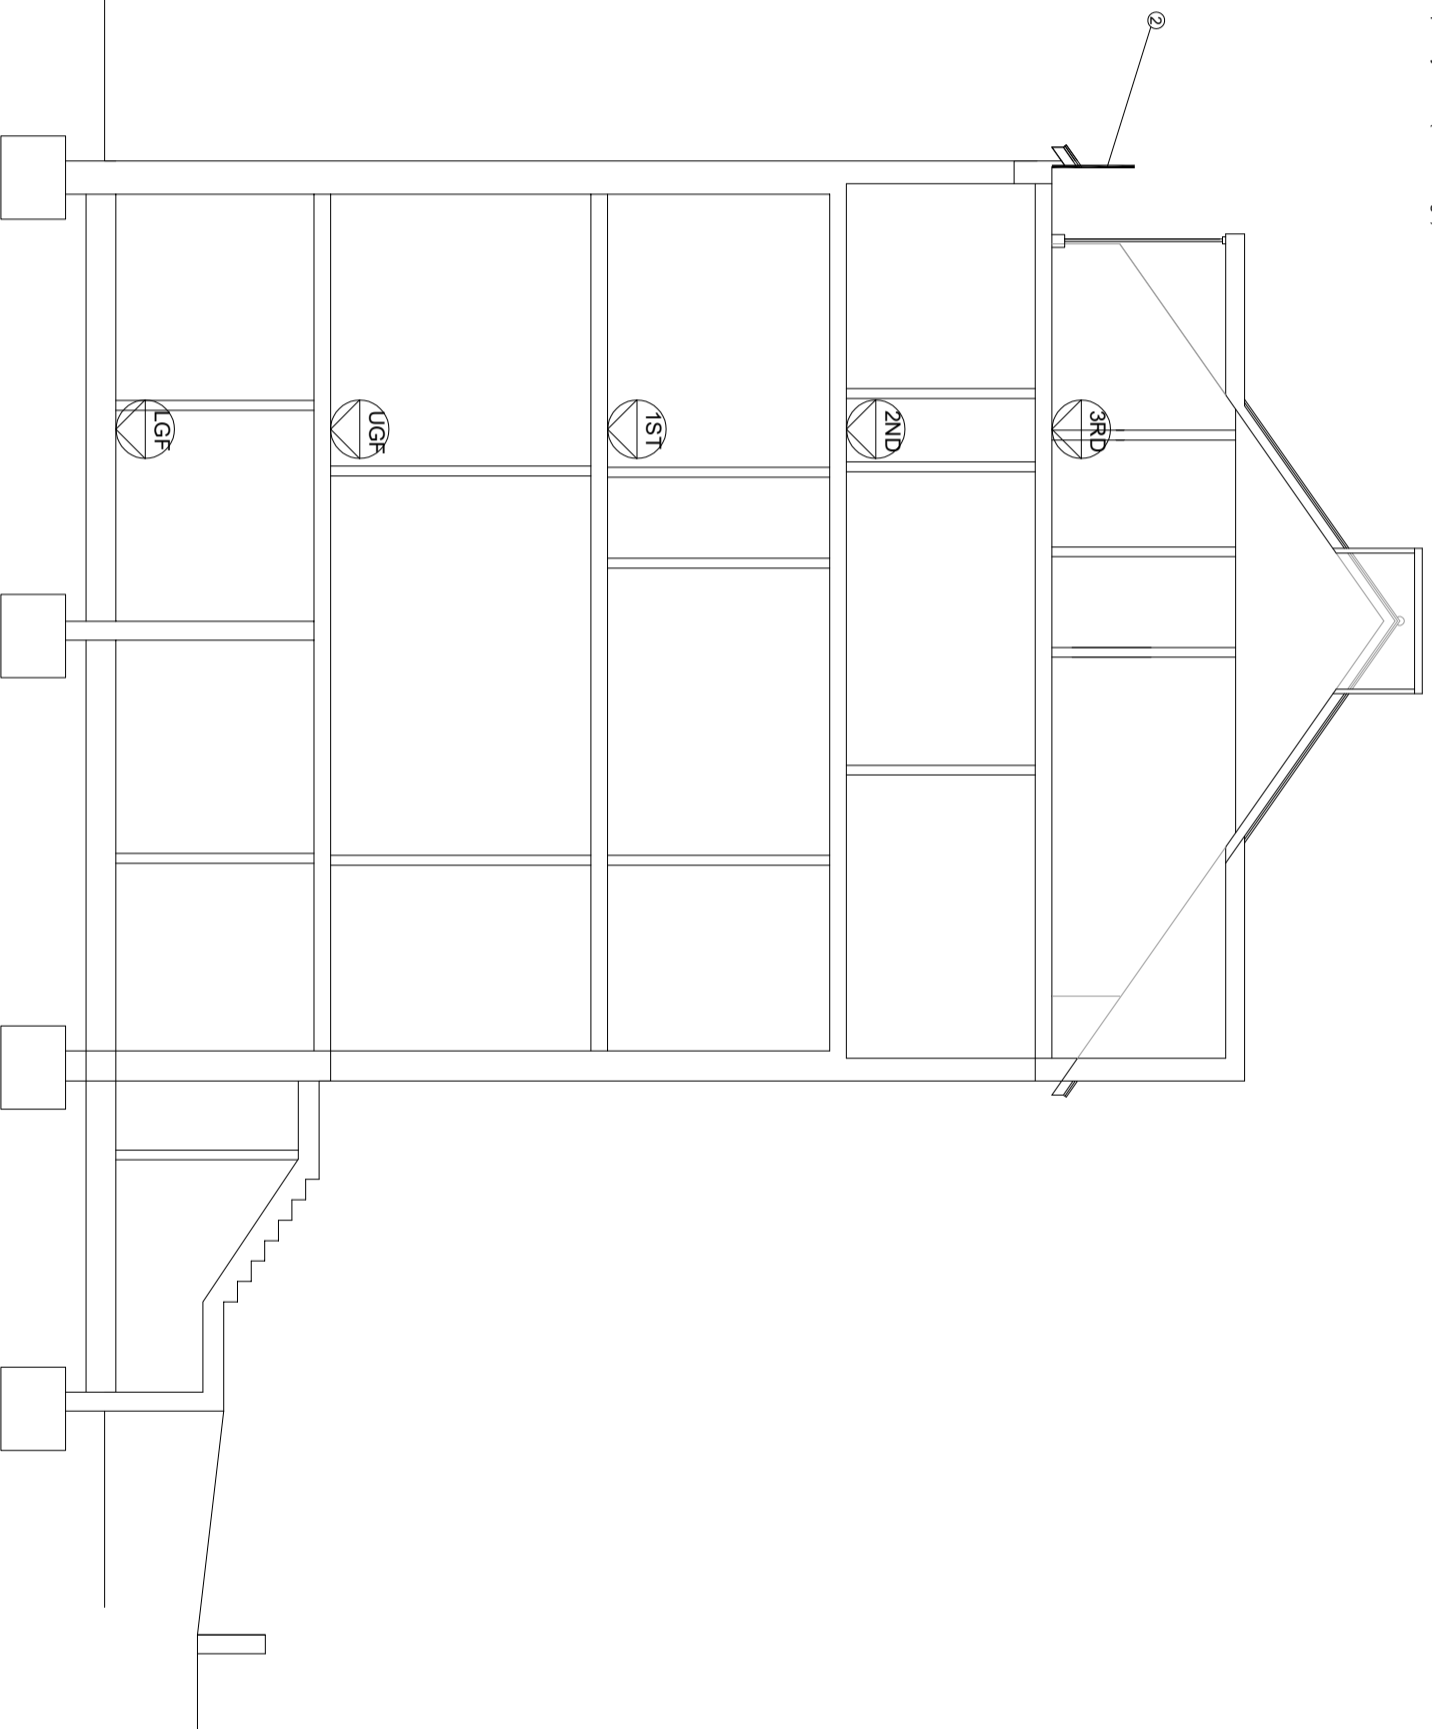

SECTION B

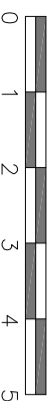

Drawings and calculations are to be approved by Building Control prior to the commencement of any work. No responsibility will be taken by the design team without the written approval by the Local Authority or an approved inspector.

TITLE	PROPOSED DRAWINGS	ADDRESS	13 CHALCOT GARDENS LONDON NW3 4YB
CLIENT		SCALE	1:100 @ A3
		DRAWING NO.	241013/14
		REV.	B

