



1. Circa. 4.4m length of panel missing



2. Circa. 4.4m length of panel missing (continued)



3. Broken panel



4. Broken panel



5. Broken connection between panels



6. Panel with missing upright and dog rails



7. Panel with missing dog rails replaced



8. Remaining railings are bowed out and impede on to the adjacent footpath



9. Connection is broken and bowing out



10. Small corner unit with missing upright and dog rails



11. Broken panel



12. Broken panel (continued)



13. Damaged strut



14. Extensive section of missing panels



15. Broken connection



16. Self seeded Cherry removed as per previous permission



17. Panel With missing dog rails and upright




18. Gate missing




19. One panel missing end frame




20. Broken connection between panels

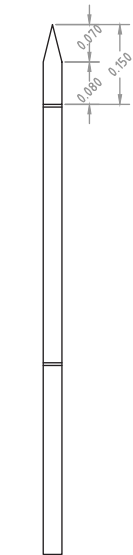


Railings to Highgate Green
End Elevation
Scale 1:10

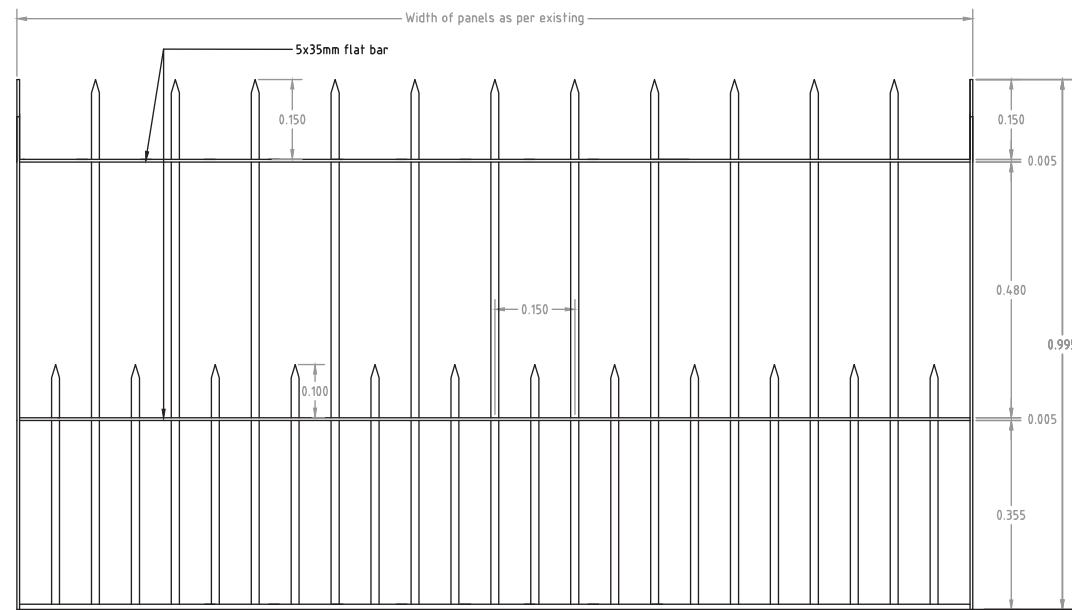


Railings to Highgate Green
Elevation
Scale 1:10

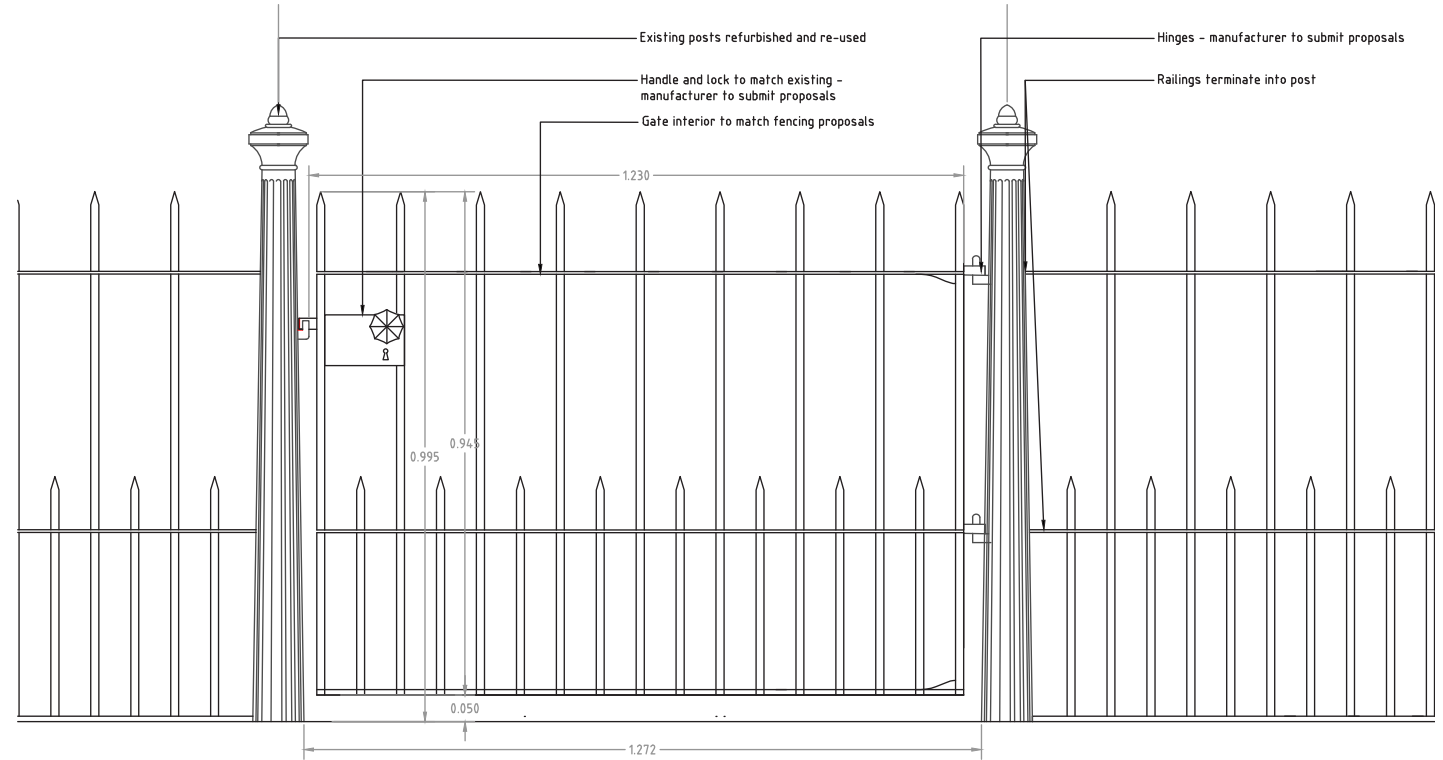

Gates A - to Highgate Green
Elevation
Scale 1:10

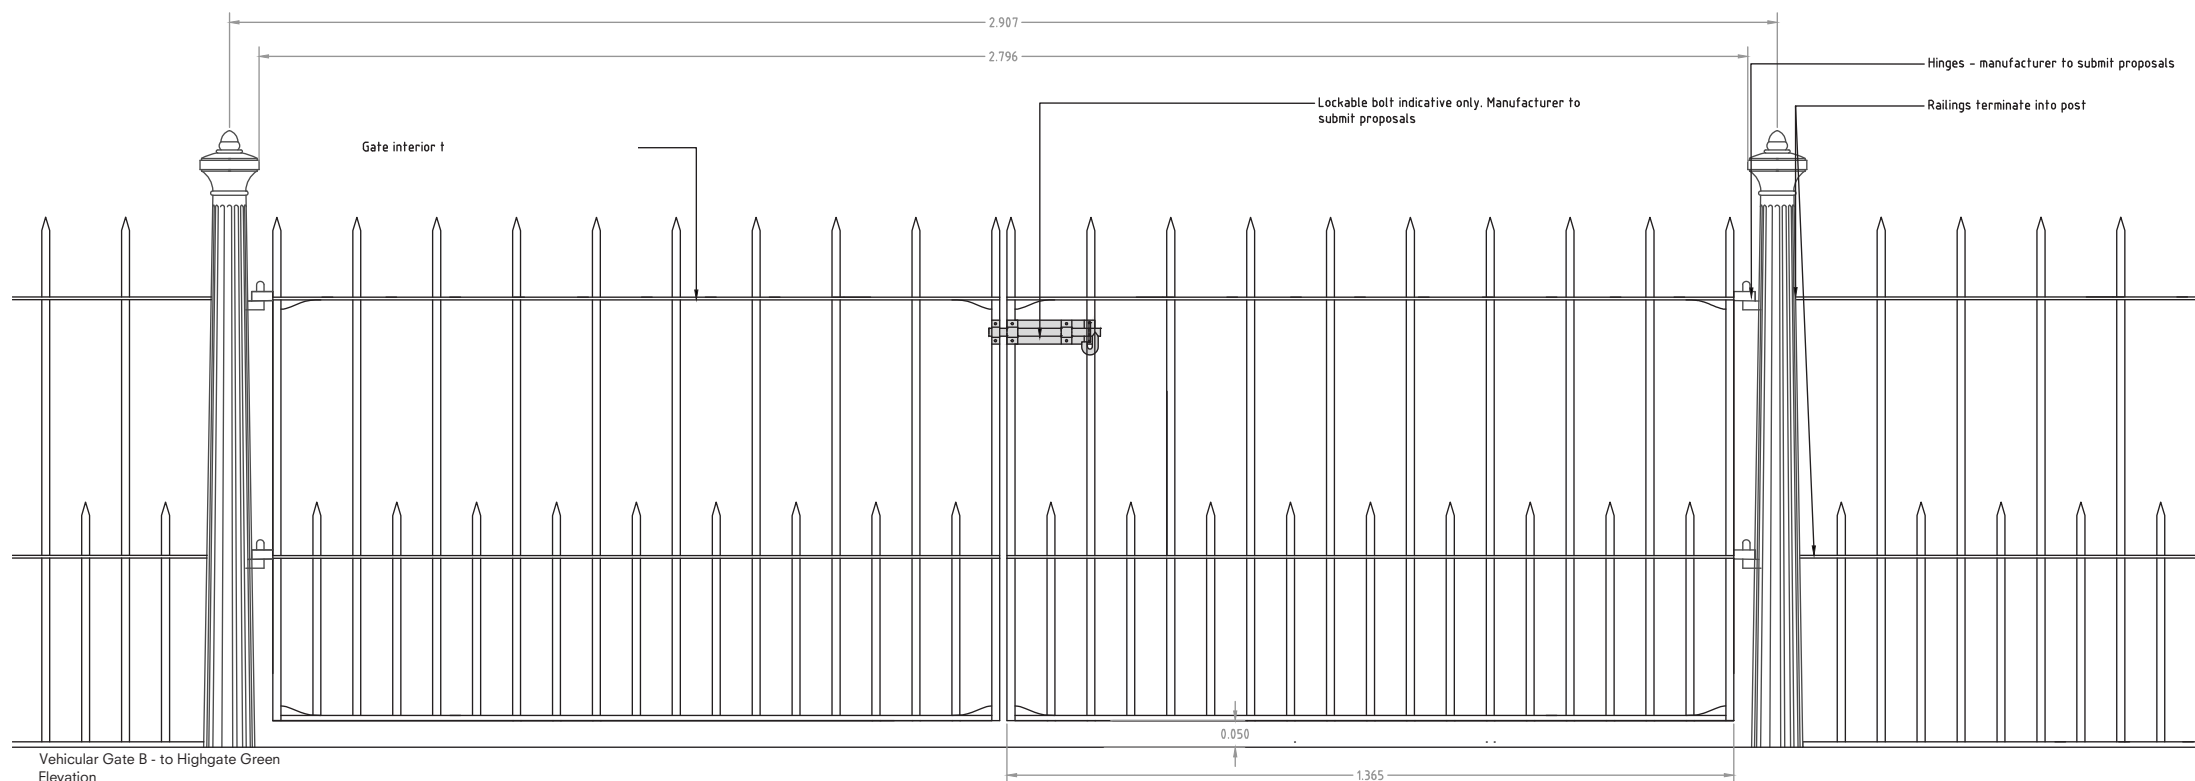

Vehicular Gate B - to Highgate Green
Elevation
Scale 1:10

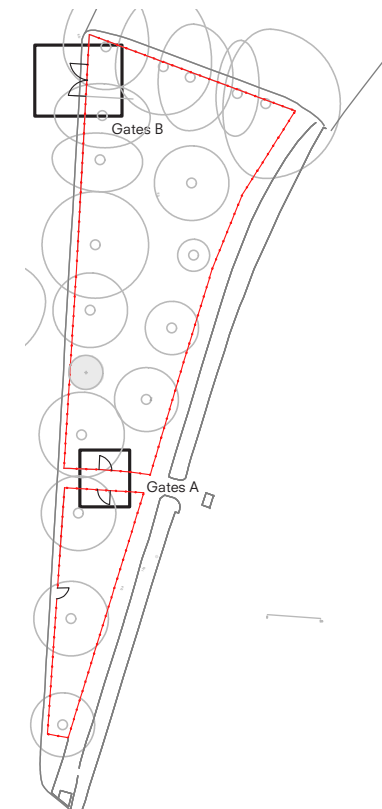

Location Plan
Scale 1:500