

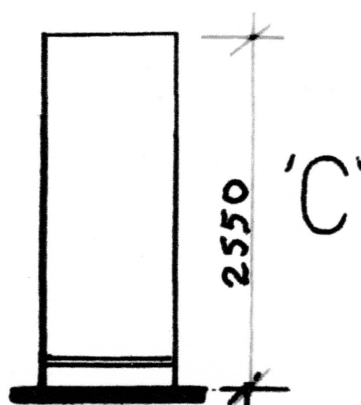
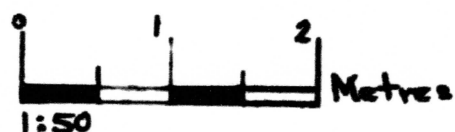


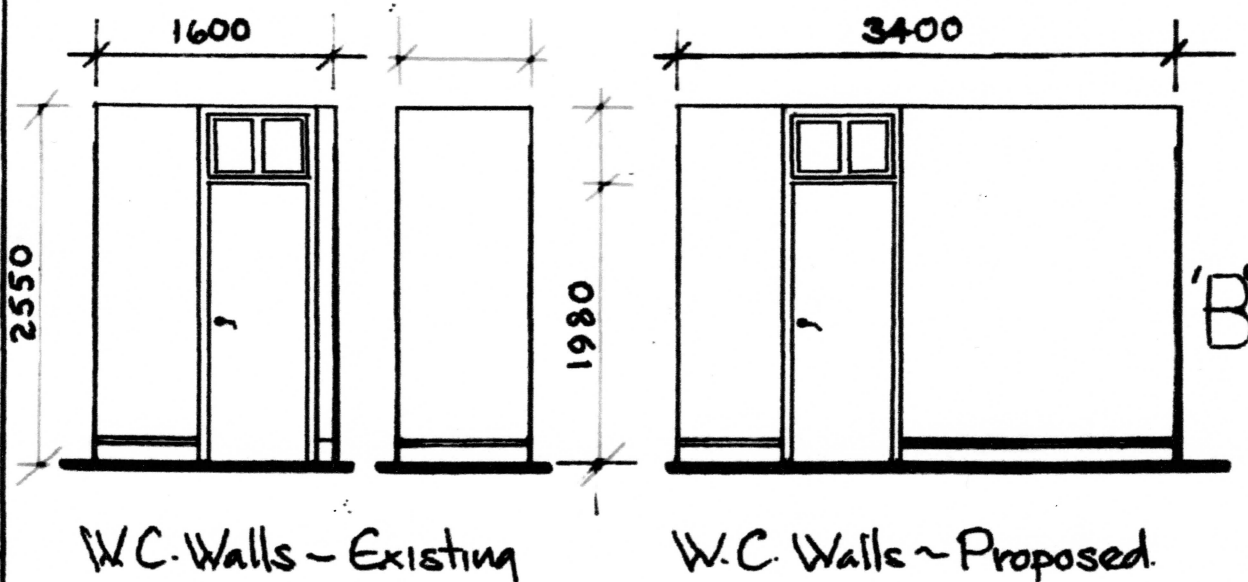

Elevations

SITE: 103 Levita House, Chalton Street, London NW1 1JL

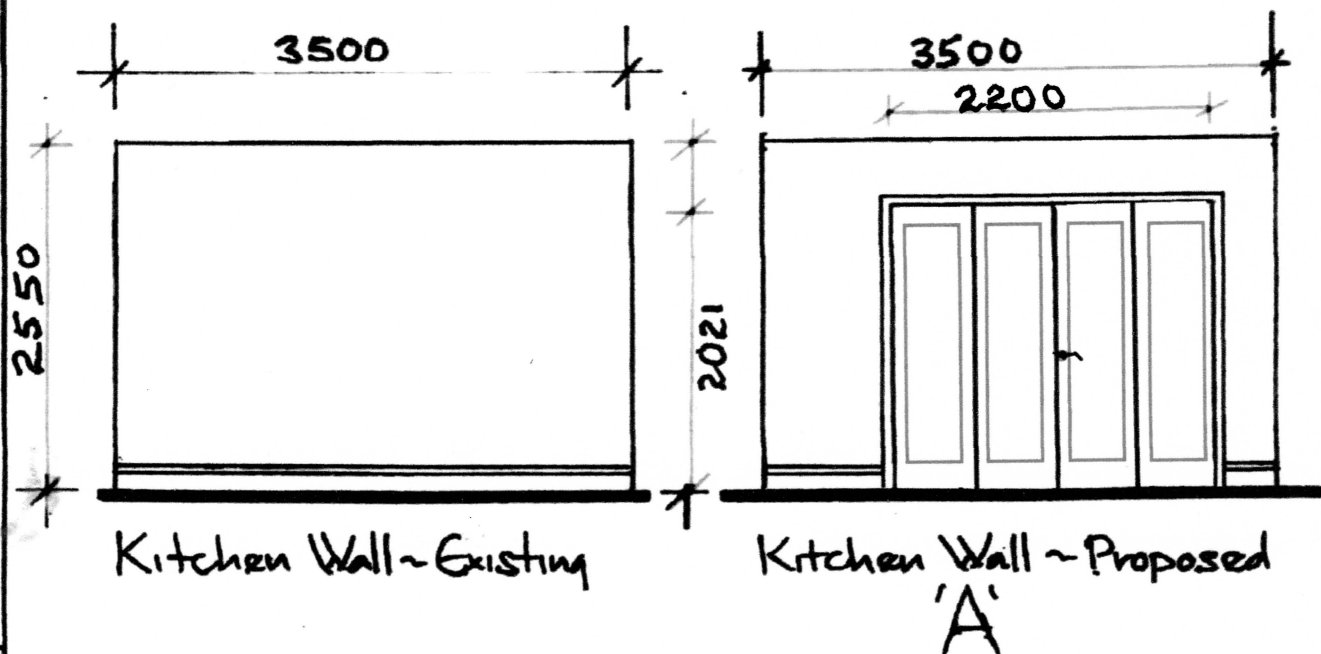

PROPERTY SERVICES

Architectural Designers
& Surveyors
Newbury (01635) 864956

DRAWN: AMF.

SCALE: 1:50

DATE: Nov24

DRAWING No.

24/340/15D