


'B'

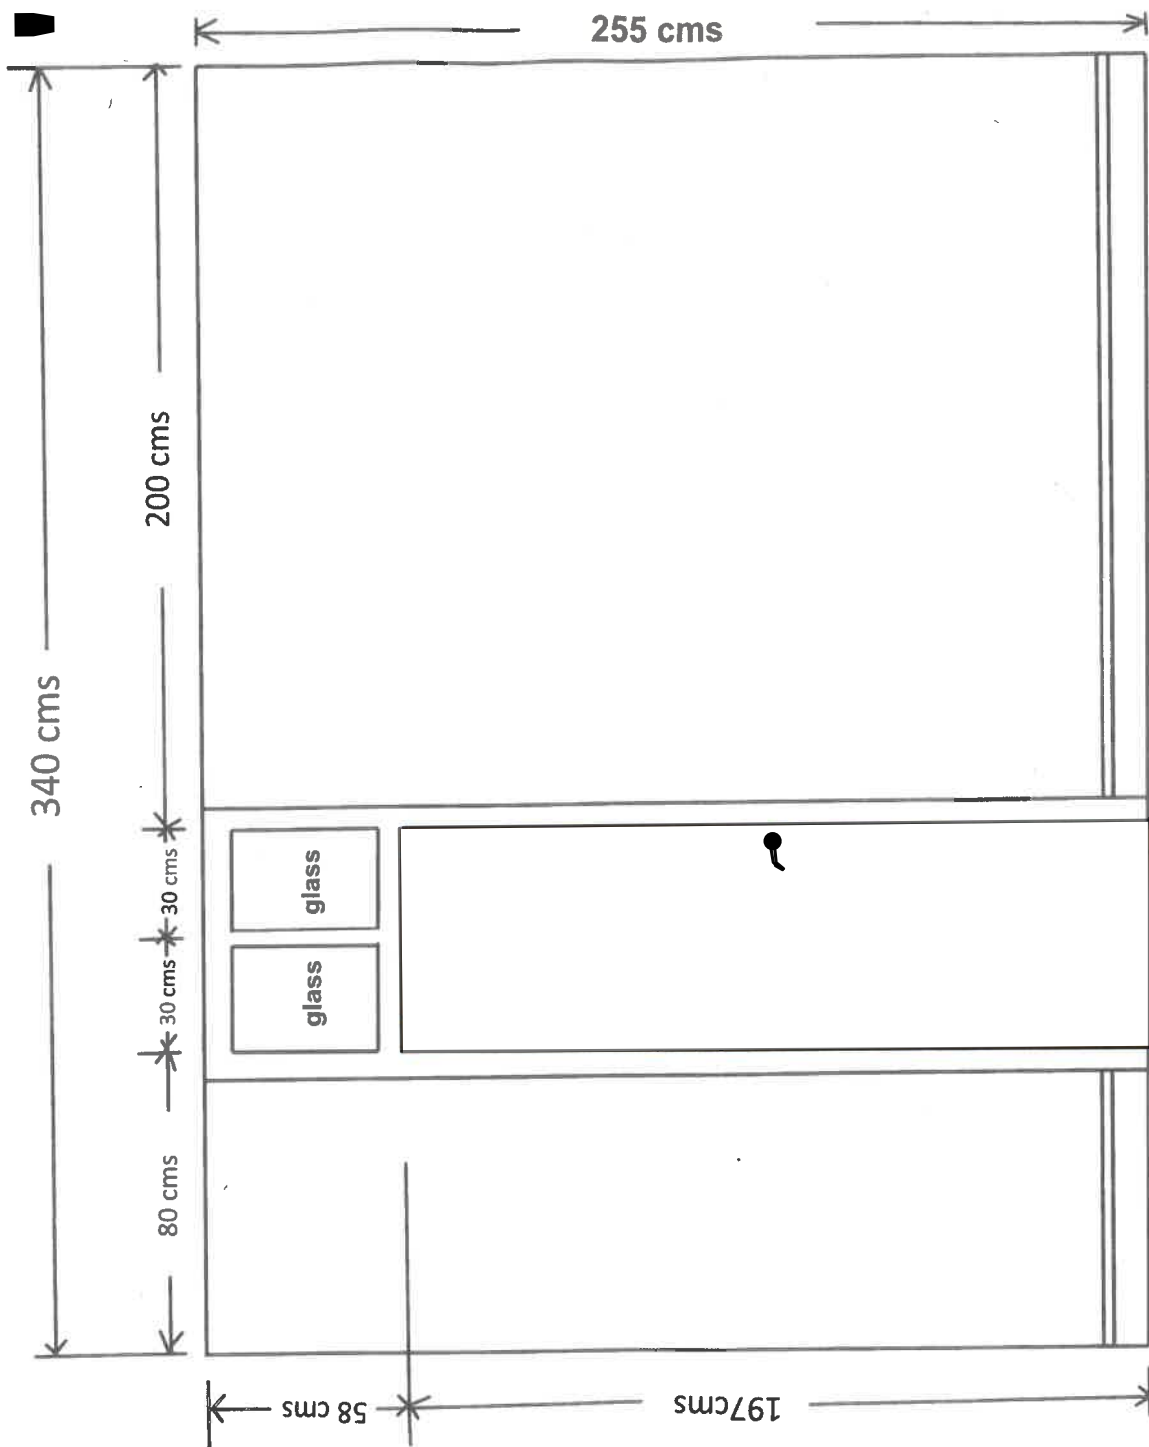

Proposed Elevation of W.C. and Shower Room

SITE: 103 Levita House, Chalton Street, London NW1 1JL



PROPERTY SERVICES

Architectural Designers
& Surveyors
Newbury (01635) 864956

DRAWN:

AME.

SCALE:

1:20

DATE:

Nov24

DRAWING No.

24/340/19B