



EXISTING GROUND FLOOR
 SCALE 1:50



PROPOSED GROUND FLOOR
 SCALE 1:50

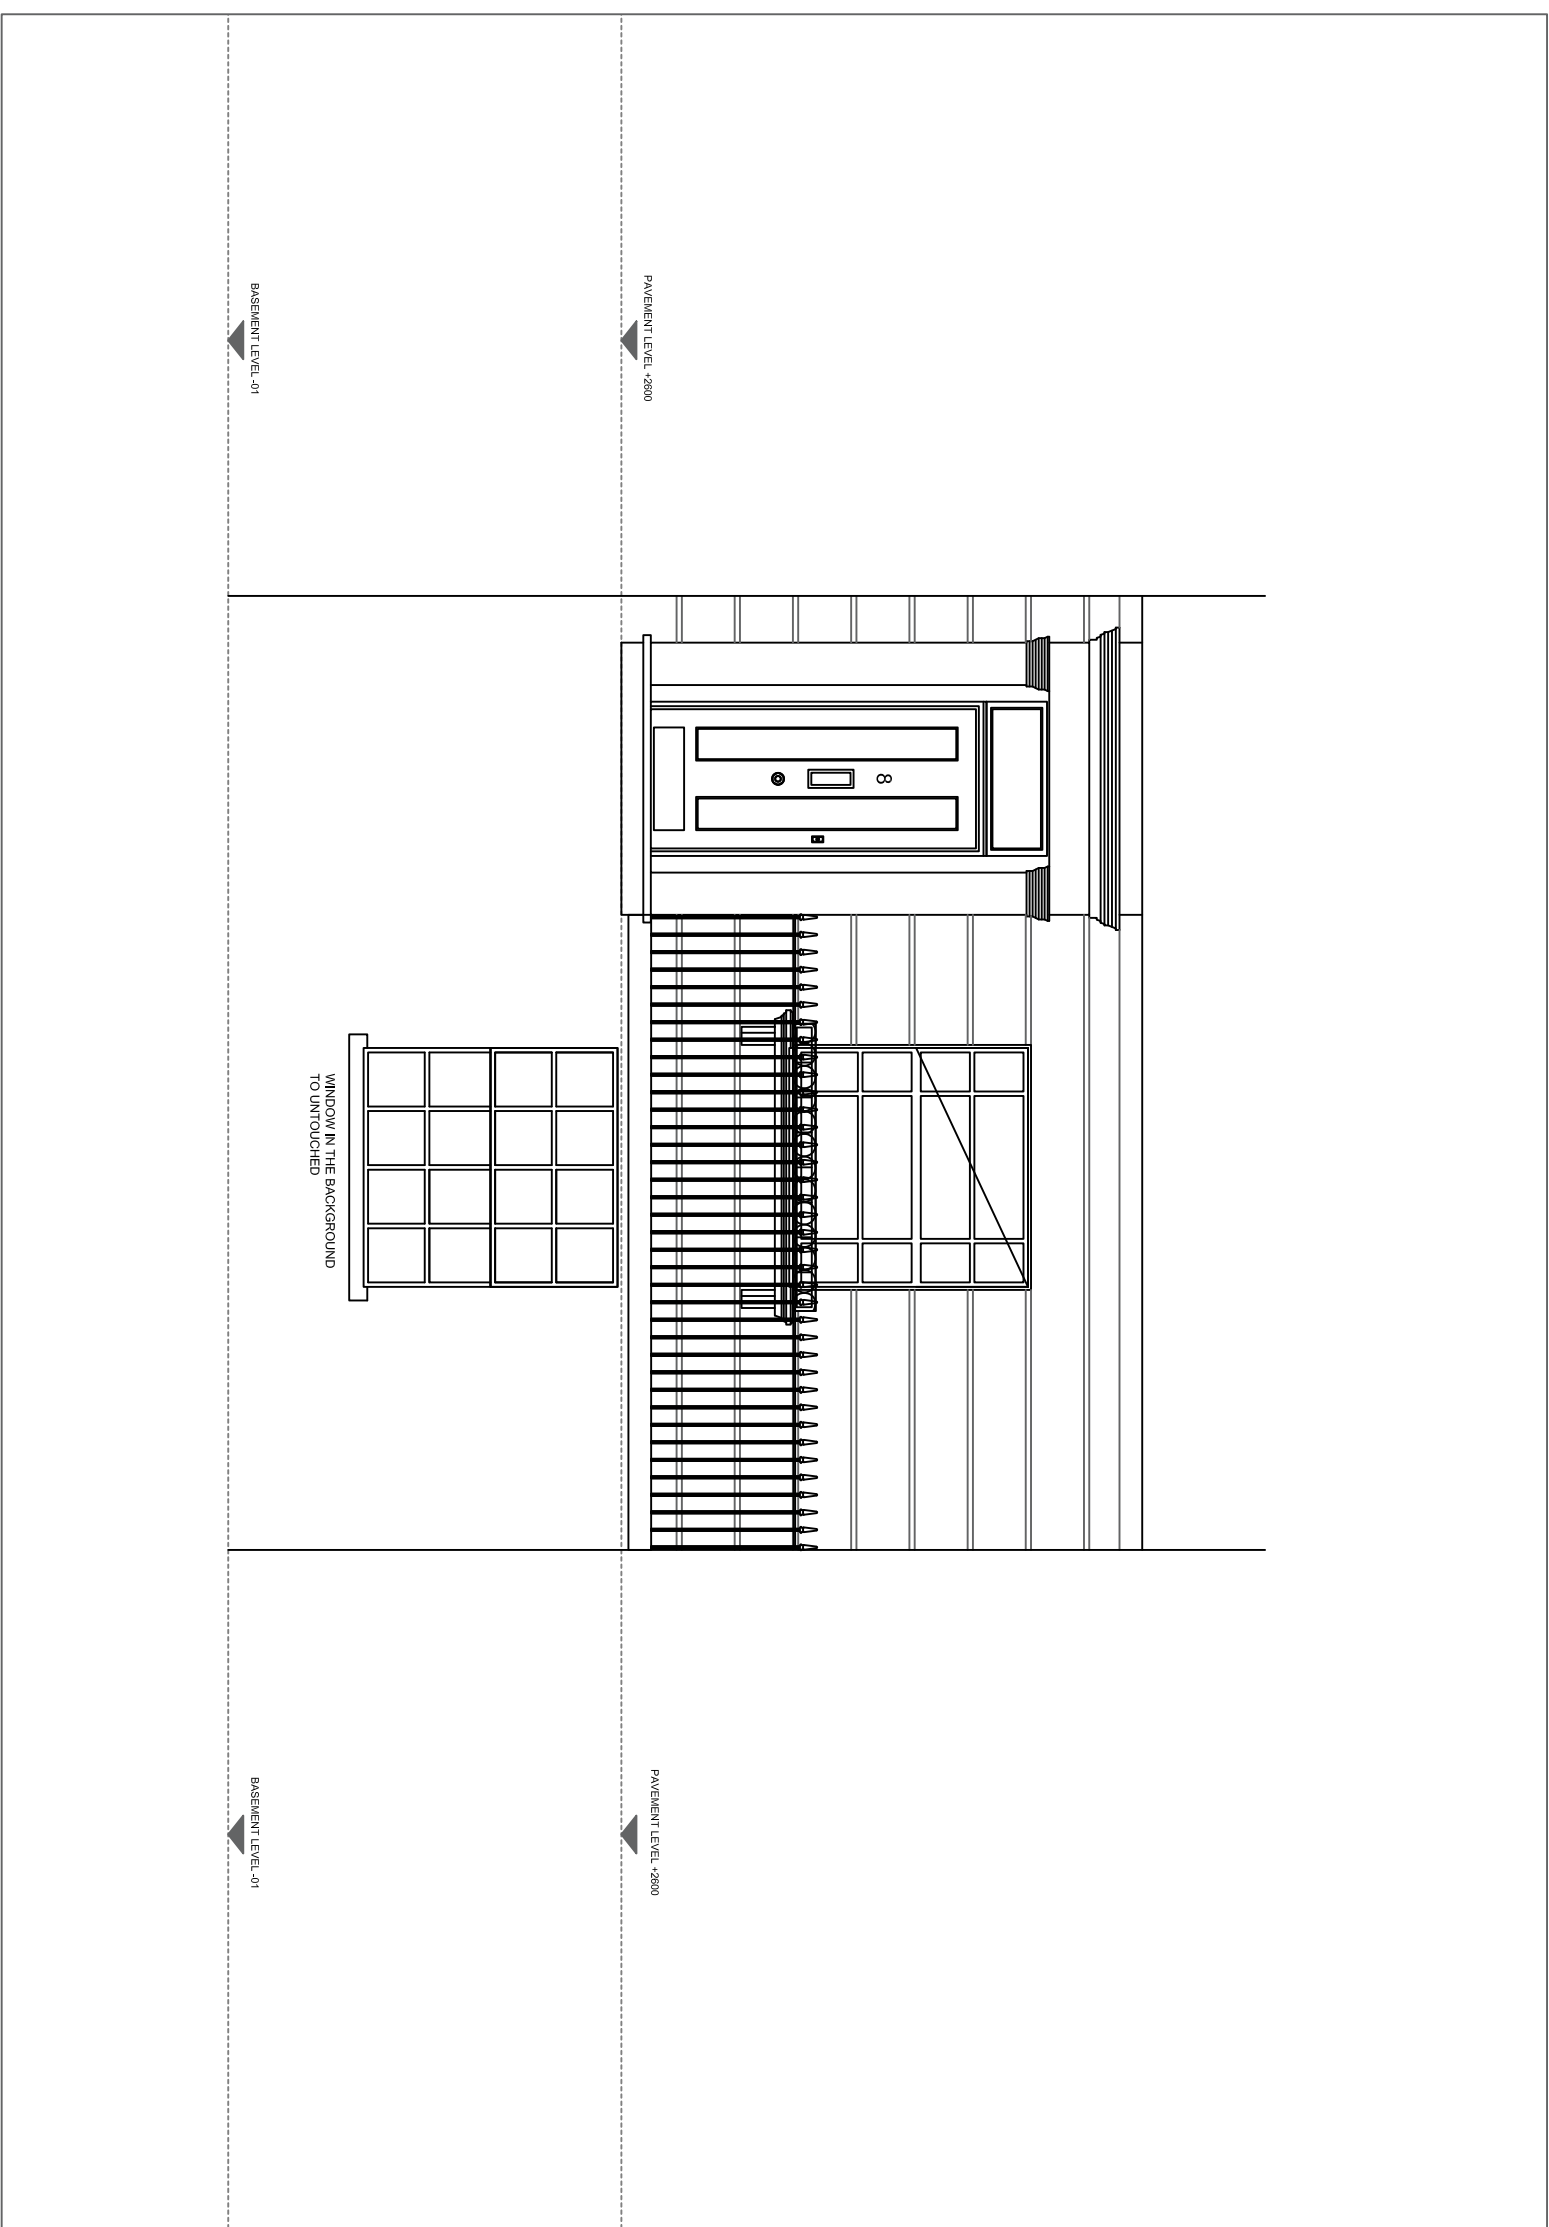


EXISTING ELEVATION
 SCALE 1:50

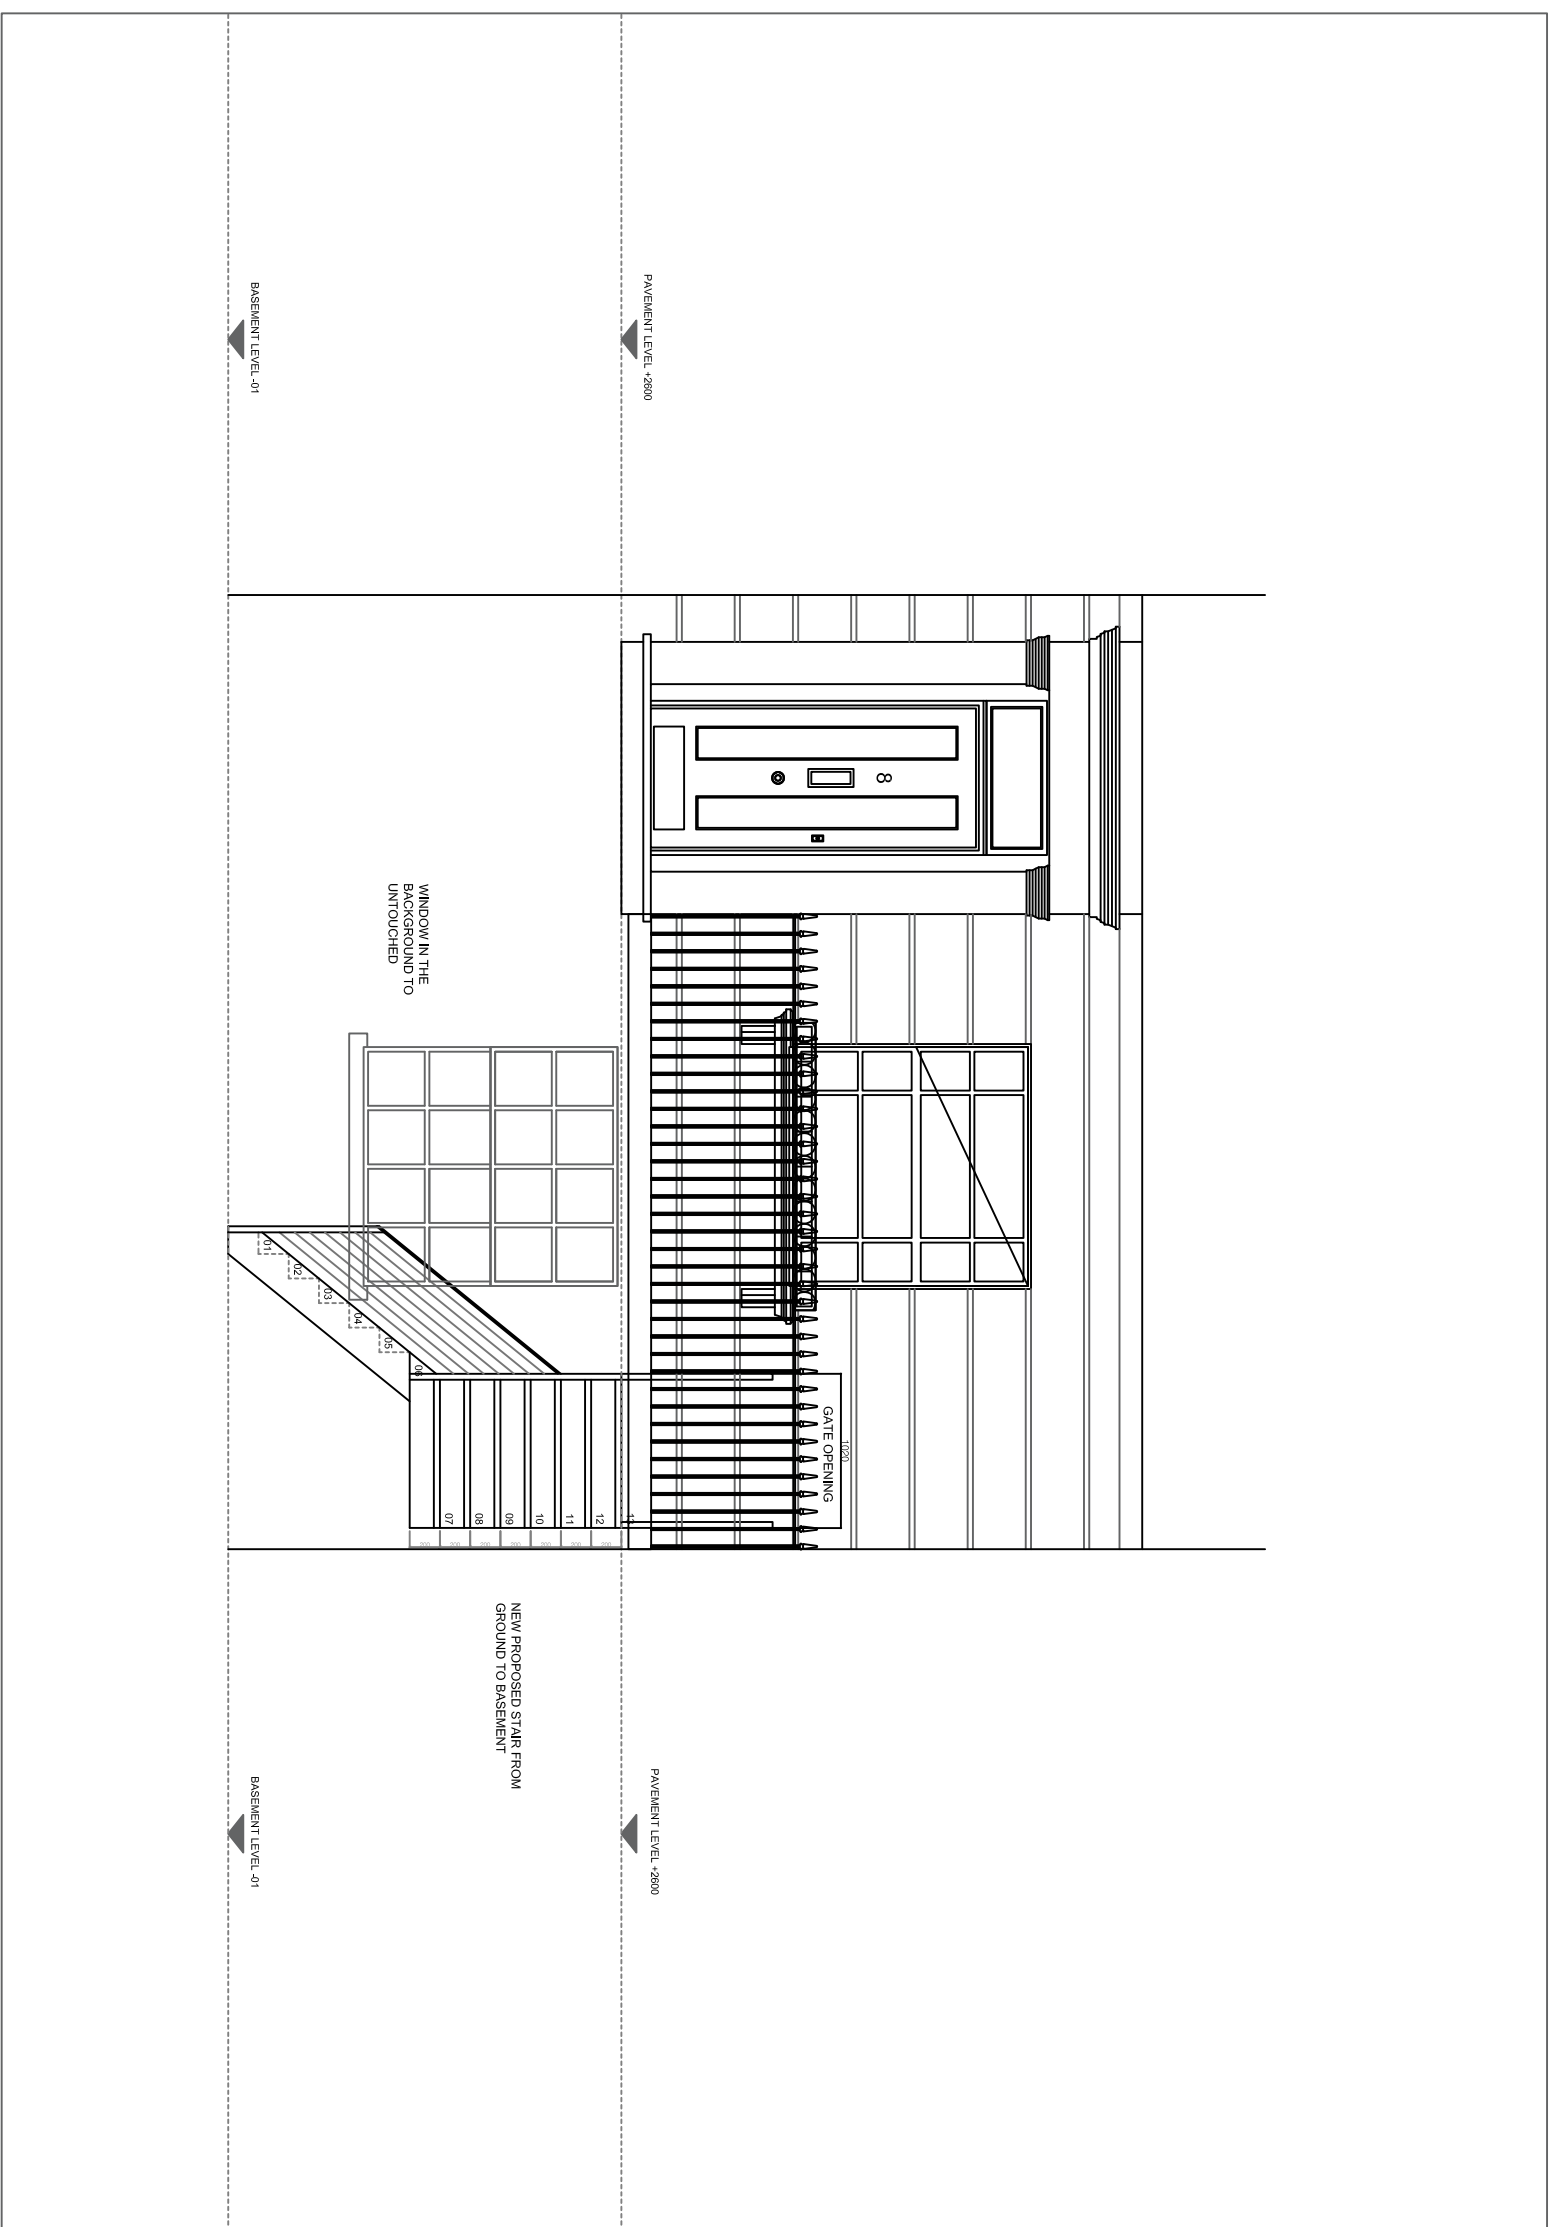

PROPOSED ELEVATION
 SCALE 1:50

0019 HOUSE 8 - PRINCESS ROAD - NW1 8JJ
 SCALE 1:50

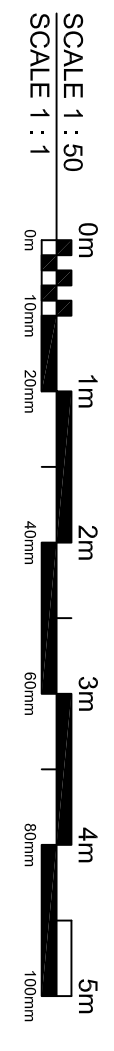

Orientation

Location Plan

This drawing contains the following model files:

Rev. Date Revision By Checked

ANOTHER - SIDE

T. +44 (0) 795666149
 E. Nilsch-prin@planning.com

Client
 NEALE

Project
 HOUSE 8
 PRINCESS ROAD, NW1 8JJ

Drawing Title Project Number 0019
LOCATION PLAN
 SCALE 1:1250

Comp. File No. Status
 PL

Drawn by Checked by
 NP NP

Scale @A1 Date
 1:1250 20/11/2024

File Identifier Revision
 SHEET TEMPLATE - NEAL PRINROSE P00

Purpose of Issue
 PLANNING

Workflow Status

PLANNING