

Leyland Belsize Park

Revised submission: 11 Nov 2024







Please note:



- Above mock-up shows fascia signage placement in Leyland blue (cyan).
- Exact colour of fascia signage is slightly less bright – RAL 5015 – powder coated aluminium signage
- Photo shown to the right



ITEM 1 FASCIA Panels and Trough Lights

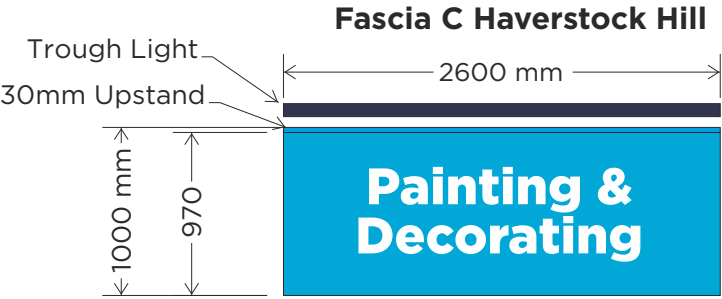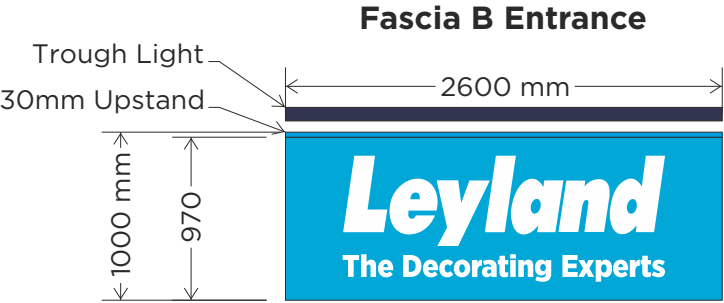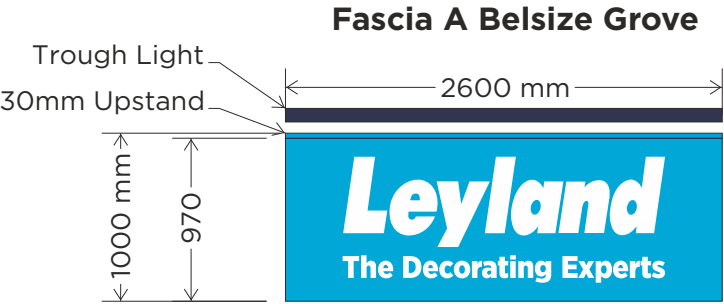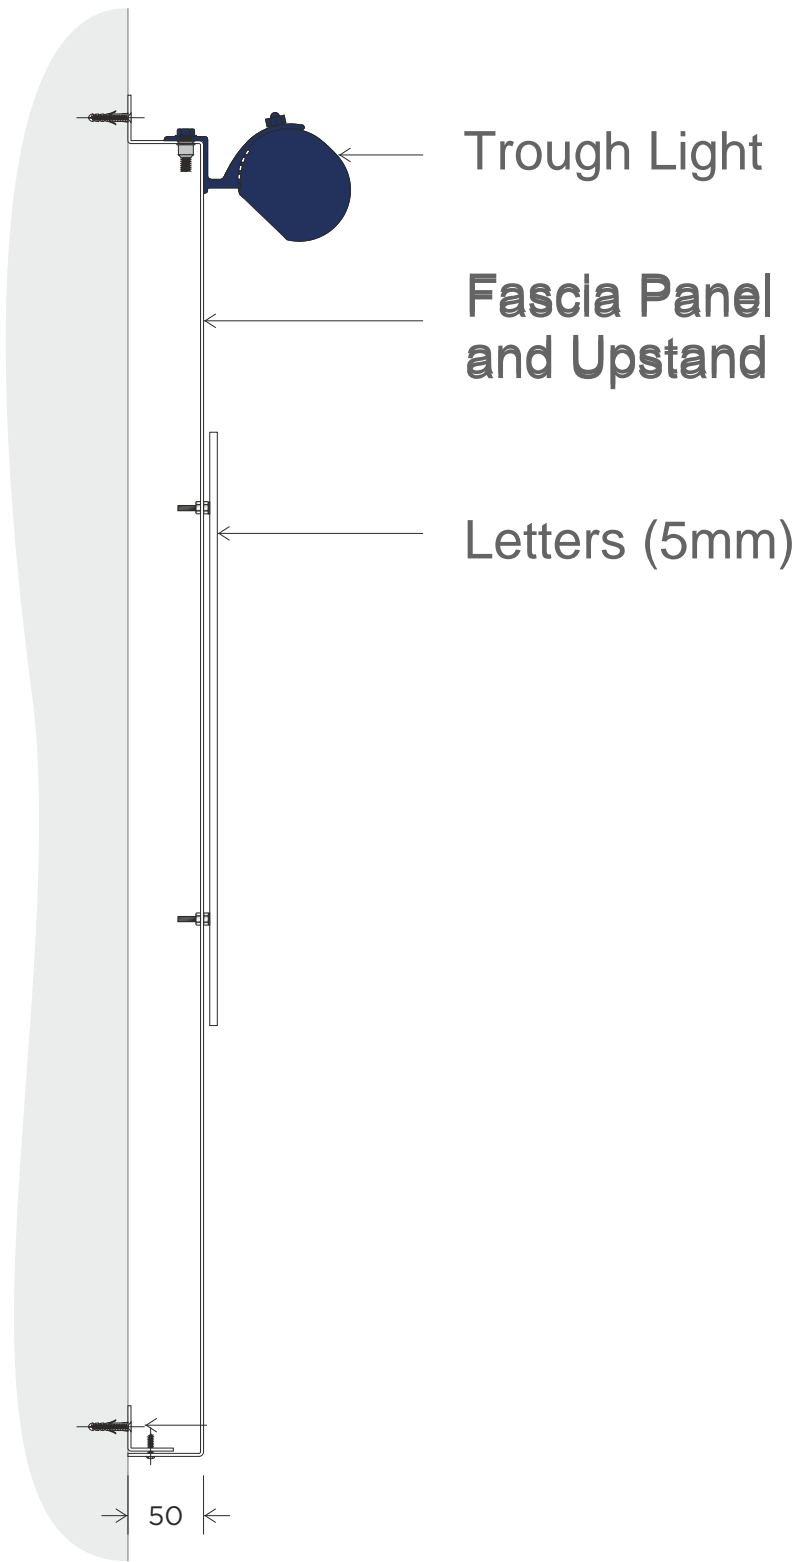

CUSTOMER/SITE				PROJECT/PRODUCT		
LEYLAND SDM - BELSIZE PARK				NEW EXTERNAL SIGNS		
JOB N°	SCALE	PAGE SIZE	PAGE N°	all dimensions are in mm unless otherwise stated		
P-GS11096-01	1:45	A3	3 / 6			
REV	PLANNING SETUP		DATE	DRAWN BY	CHECKED BY	
A	New Proposal Setup		05/07/2024	AAT		
			02/09/2024	AAT		

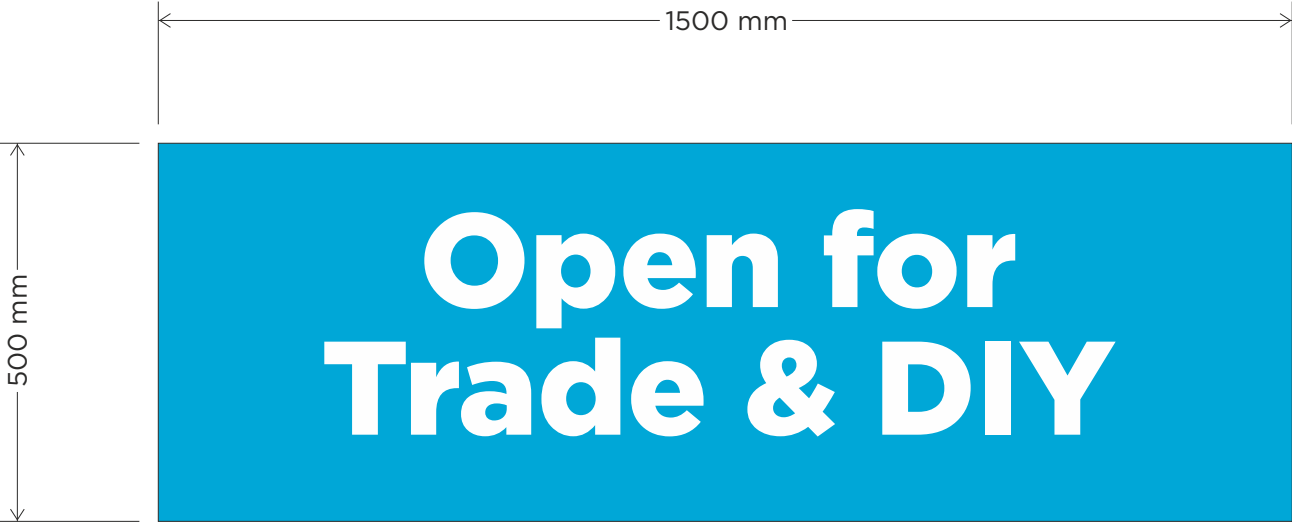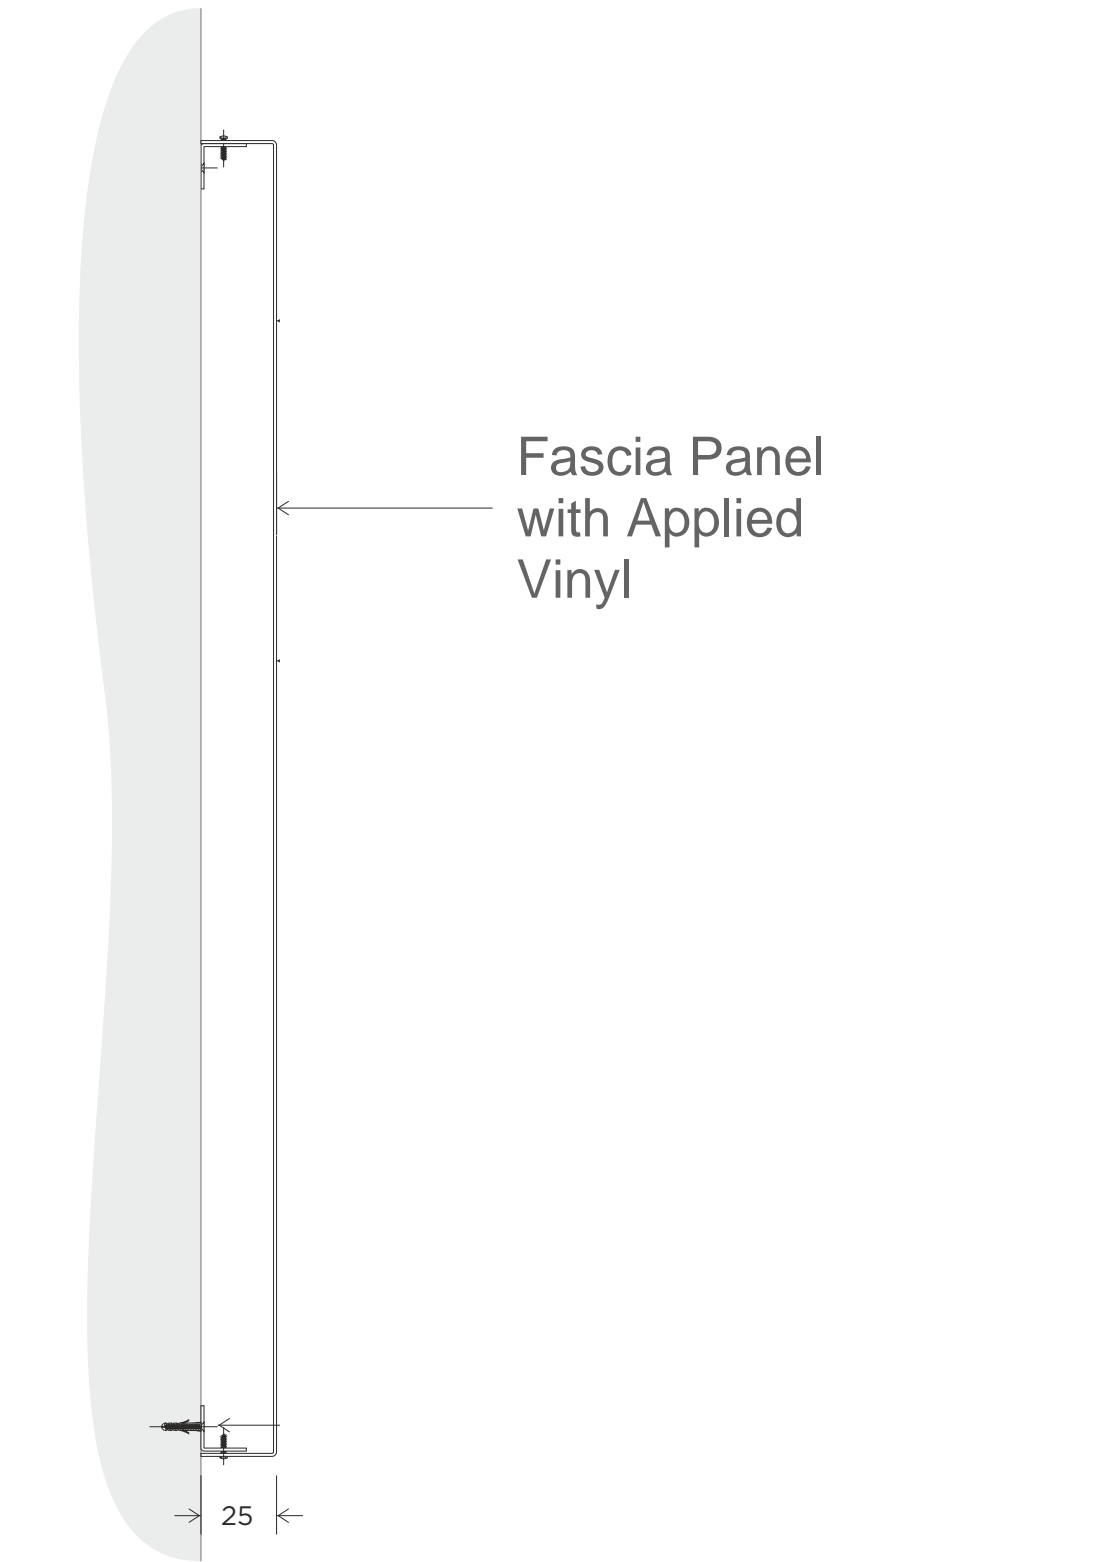

CUSTOMER/SITE				PROJECT/PRODUCT		
LEYLAND SDM - BELSIZE PARK				NEW EXTERNAL SIGNS		
JOB N°	SCALE	PAGE SIZE	PAGE N°	all dimensions are in mm unless otherwise stated		
P-GS11096-01	1:10	A3	5 / 6			
REV	PLANNING SETUP		DATE	DRAWN BY	CHECKED BY	
A	New Proposal Setup		05/07/2024	AAT		
			02/09/2024	AAT		