

DO NOT SCALE FOR CONSTRUCTION PURPOSES.  
 THE CONTRACTOR IS TO CHECK AND VERIFY ALL DIMENSIONS AND SPACING POINTS BEFORE WORK STARTS.  
 THIS DRAWING IS TO BE READ AND CHECKED IN CONJUNCTION WITH ENGINEERS AND OTHER SPECIALIST DRAWINGS.  
 THE DRAWING AND THE WORKS DEPICTED ARE THE COPYRIGHT OF PHILIP MEADOWCROFT ARCHITECTS LTD AND MAY NOT BE REPRODUCED EXCEPT BY WRITTEN PERMISSION.


SCALE BAR IN METERS  
 0 250mm@A3

NOTES:

1 External Glazing System to be by Smart Aluminium. The entire external glazing system and interfaces including weather sealing, thermal breaks, flashings, fascias, cover plates to be Contractors Design denoted by red box

2 Insulation board: Compactfoam or similar [L10/330] [M21/212]

3 Floor insulation: Kingspan Kooltherm K103 90mm thick to achieve minimum 0.18 W/m2K [M21/214]

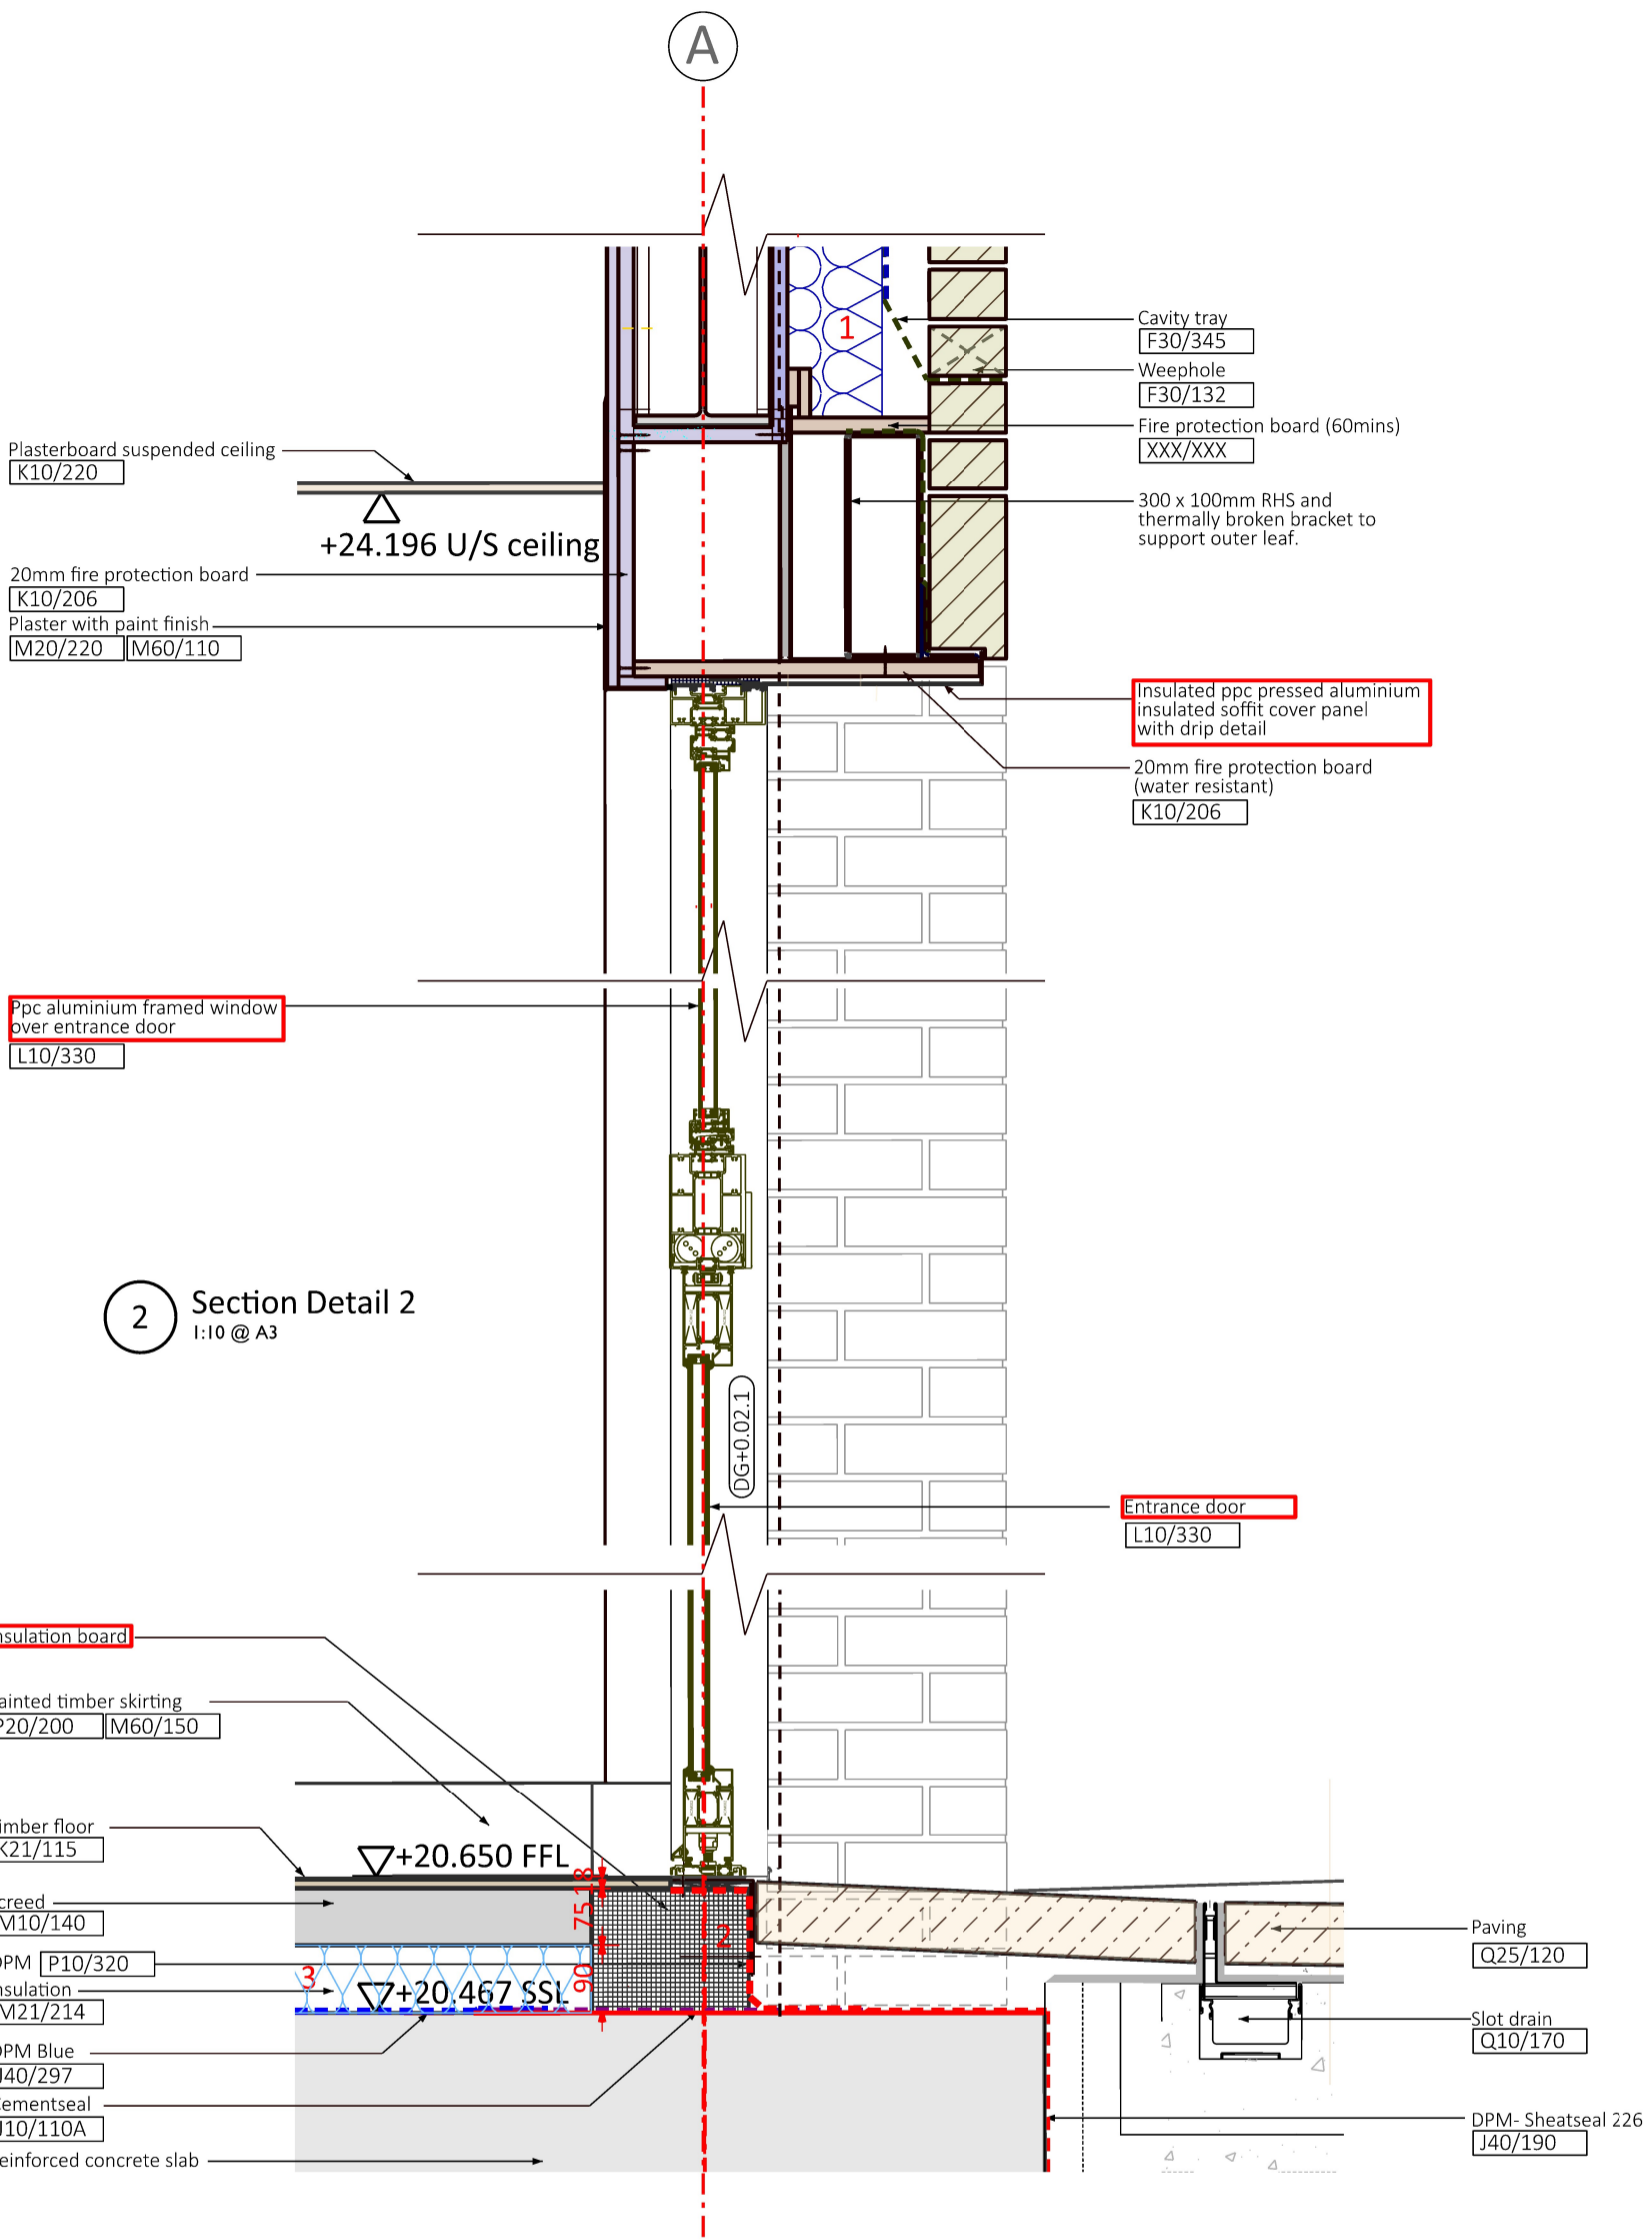

2 Section Detail 2  
 1:10 @ A3

1 Section Detail 1  
 1:10 @ A3

JOB	CORAM GREGORY HOUSE
DRG	Section DD Details - Sheet 1 South-east facade
SCALE	1:5 @ A1 1:10 @ A3
DATE	29/04/2024
DRAWN BY	PM
CHECKED BY	PM
STATUS	PLANNING
DRG NO	2110-P1-445 -

REV	DATE	DESCRIPTION
-	-	-

PHILIP MEADOWCROFT ARCHITECTS  
 33 GREENWOOD PLACE  
 LONDON, NW5 1LB  
 +44 (0)207 693 8514  
 www.philipmeadowcroftarchitects.co.uk