



Existing

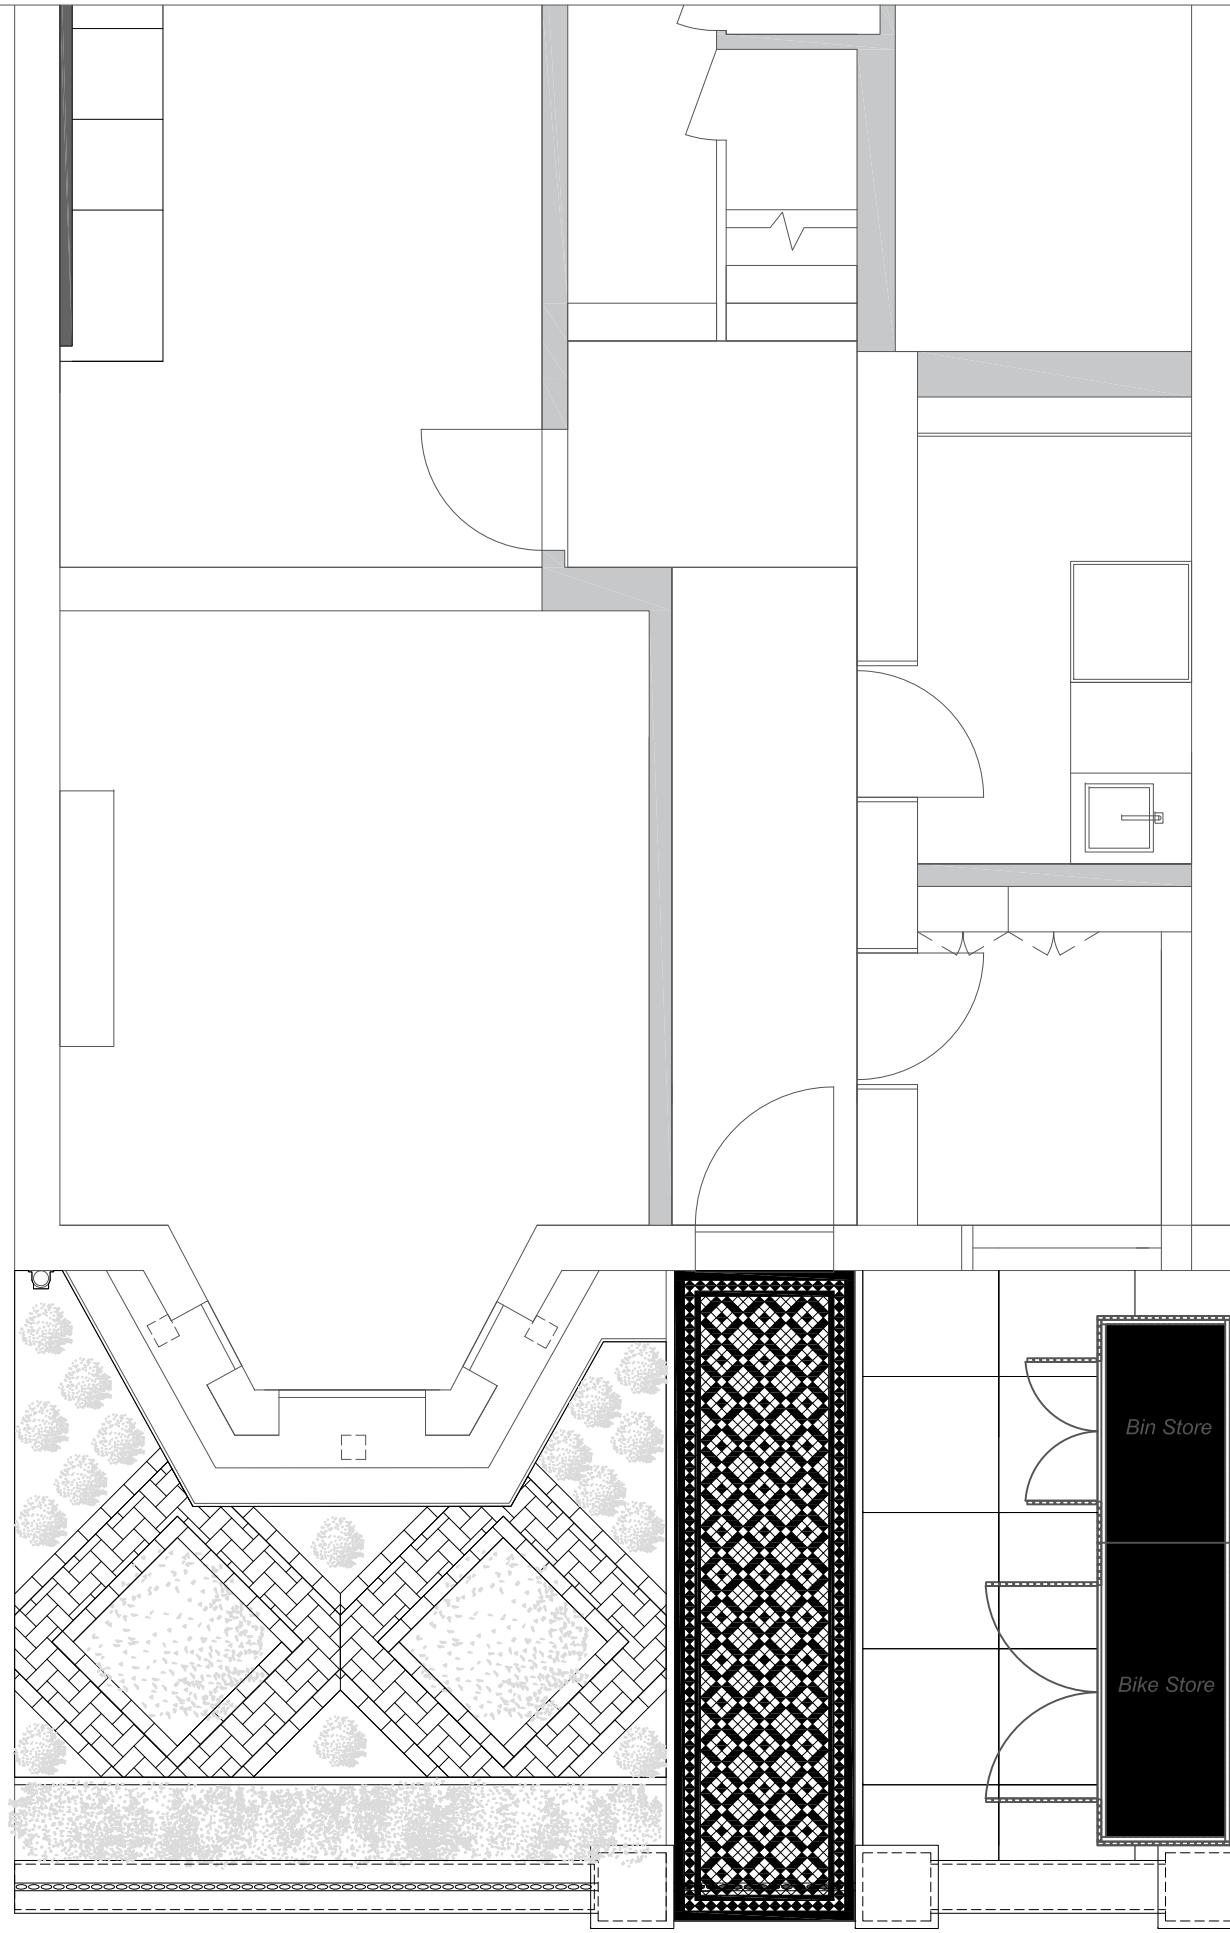

Proposed

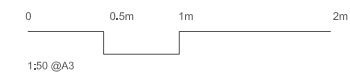

Project Name
49 Patshull Road

Drawing Title
Existing and Proposed Plan

Drawing No.
49PR-DR-PL-03100

Date
12 Nov 2024

Scale
1:50 A3

Notes