
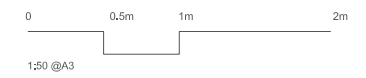
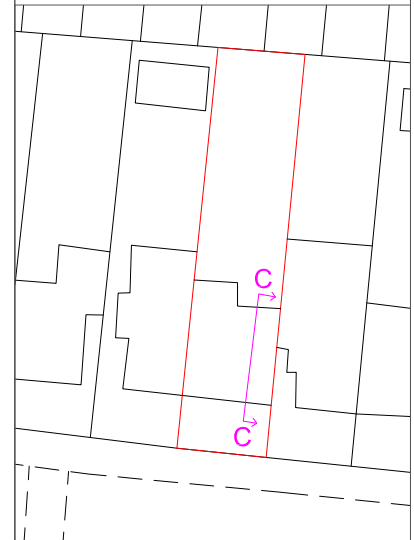


6.85 m

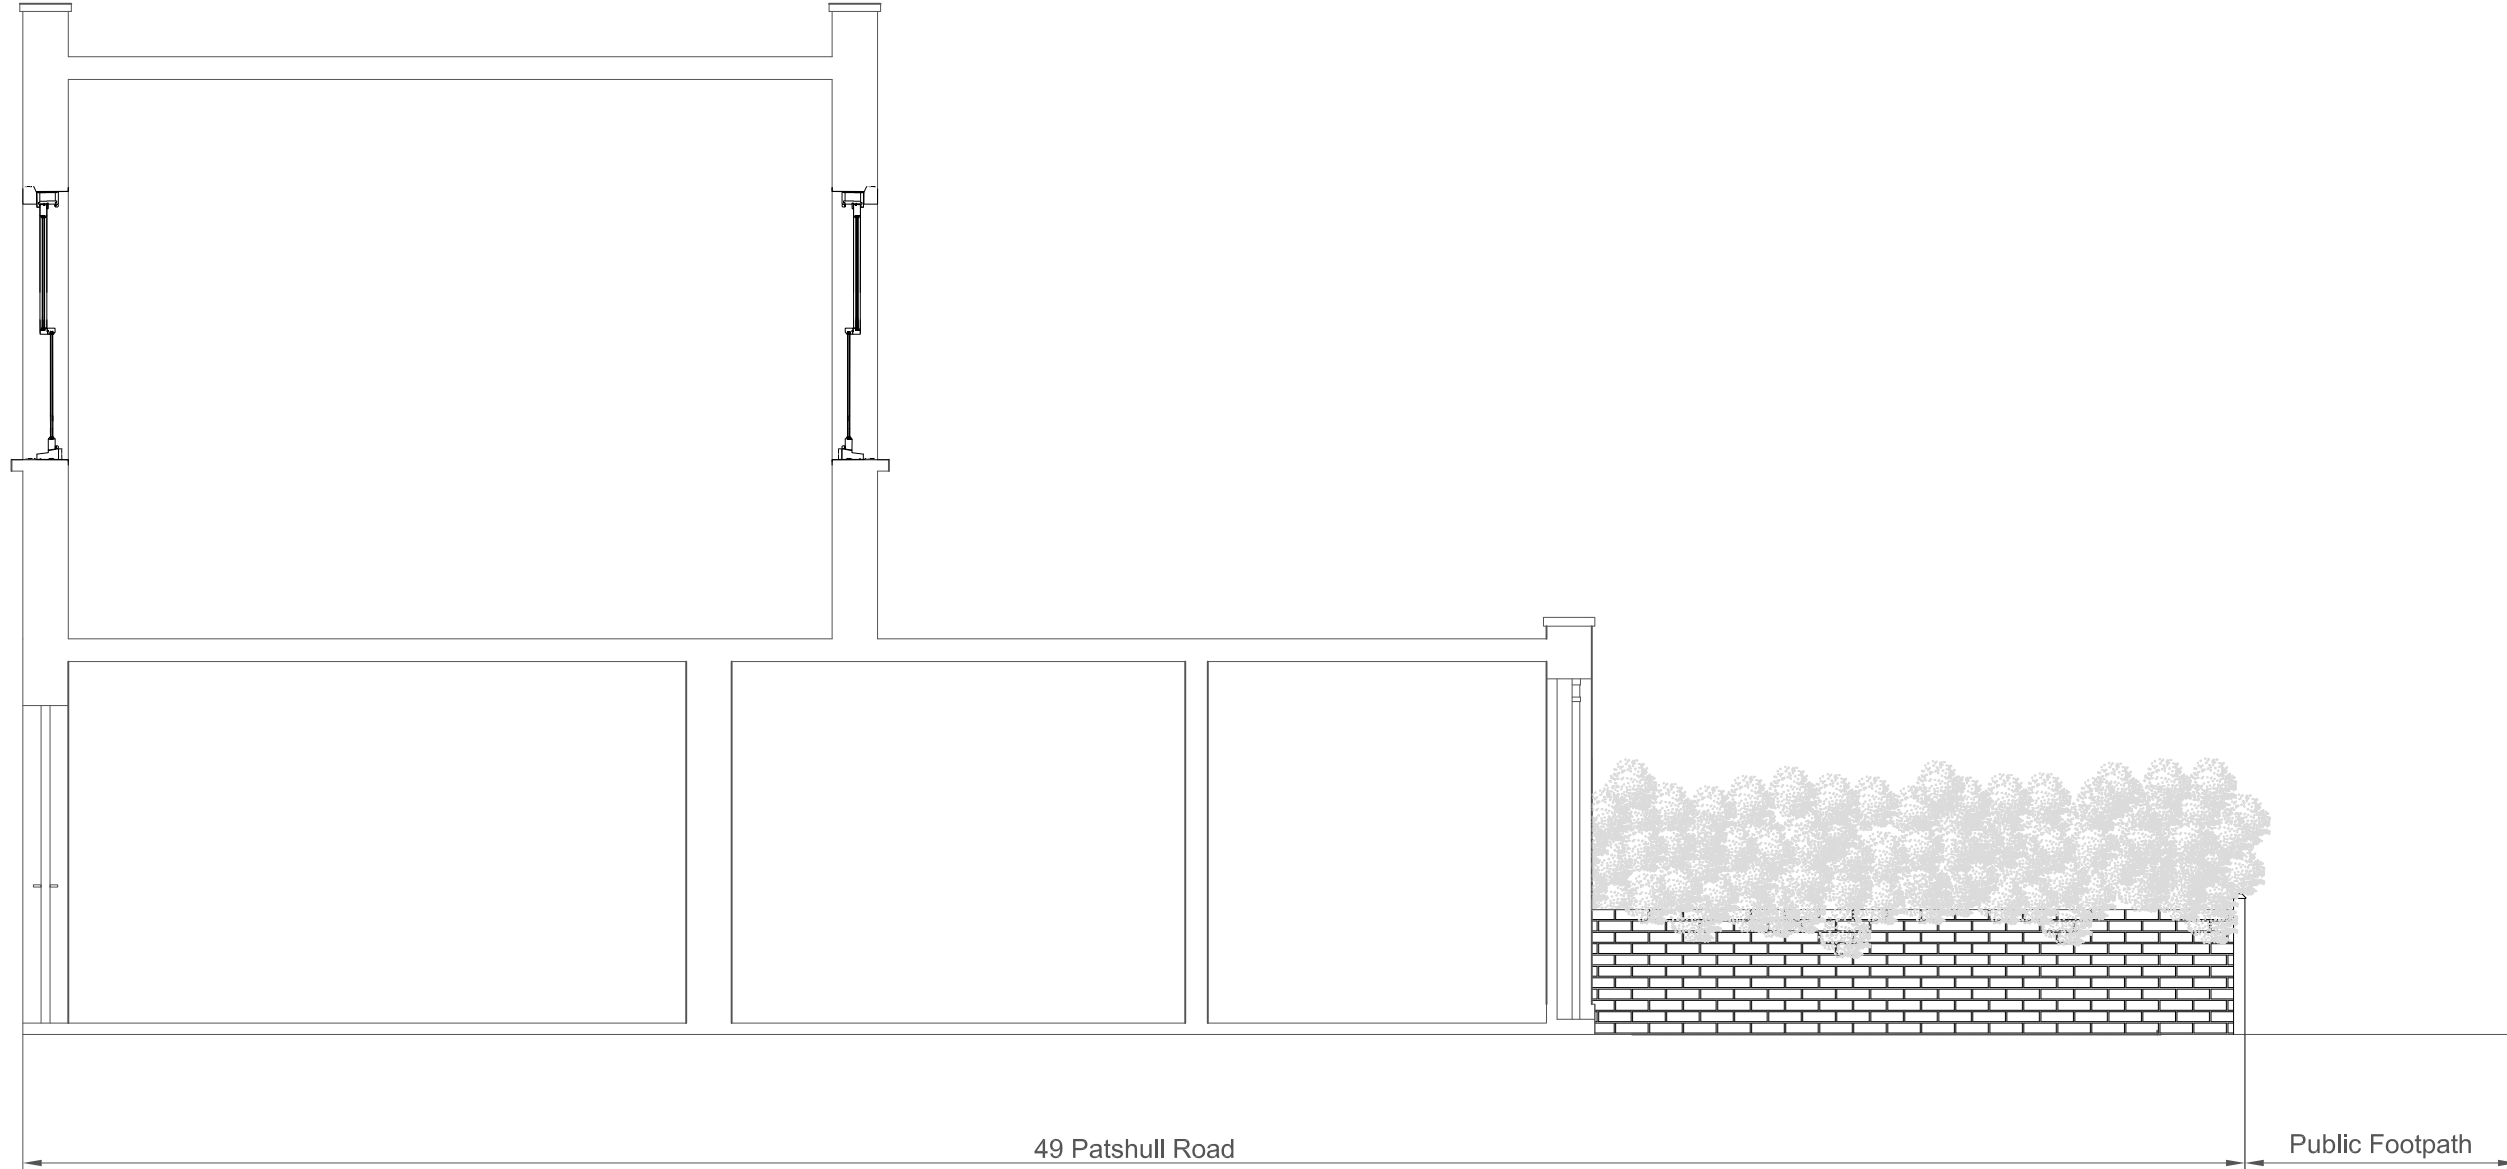

Project Name 49 Patshull Road	
Drawing Title Existing Section C-C	
Drawing No. 49PR-DR-PL-03300	
Date 12 Nov 2024	Scale 1:50 A3

Notes