
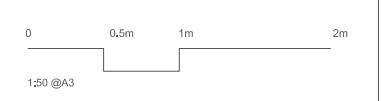
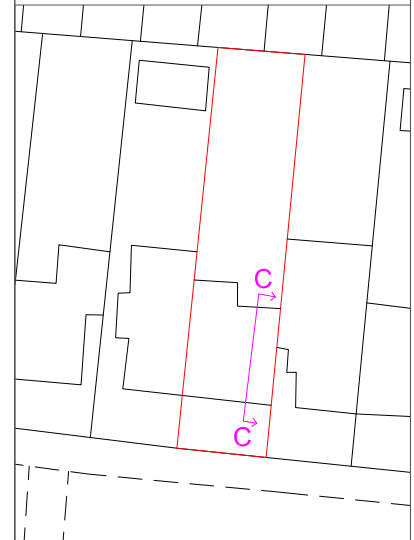


6.85 m

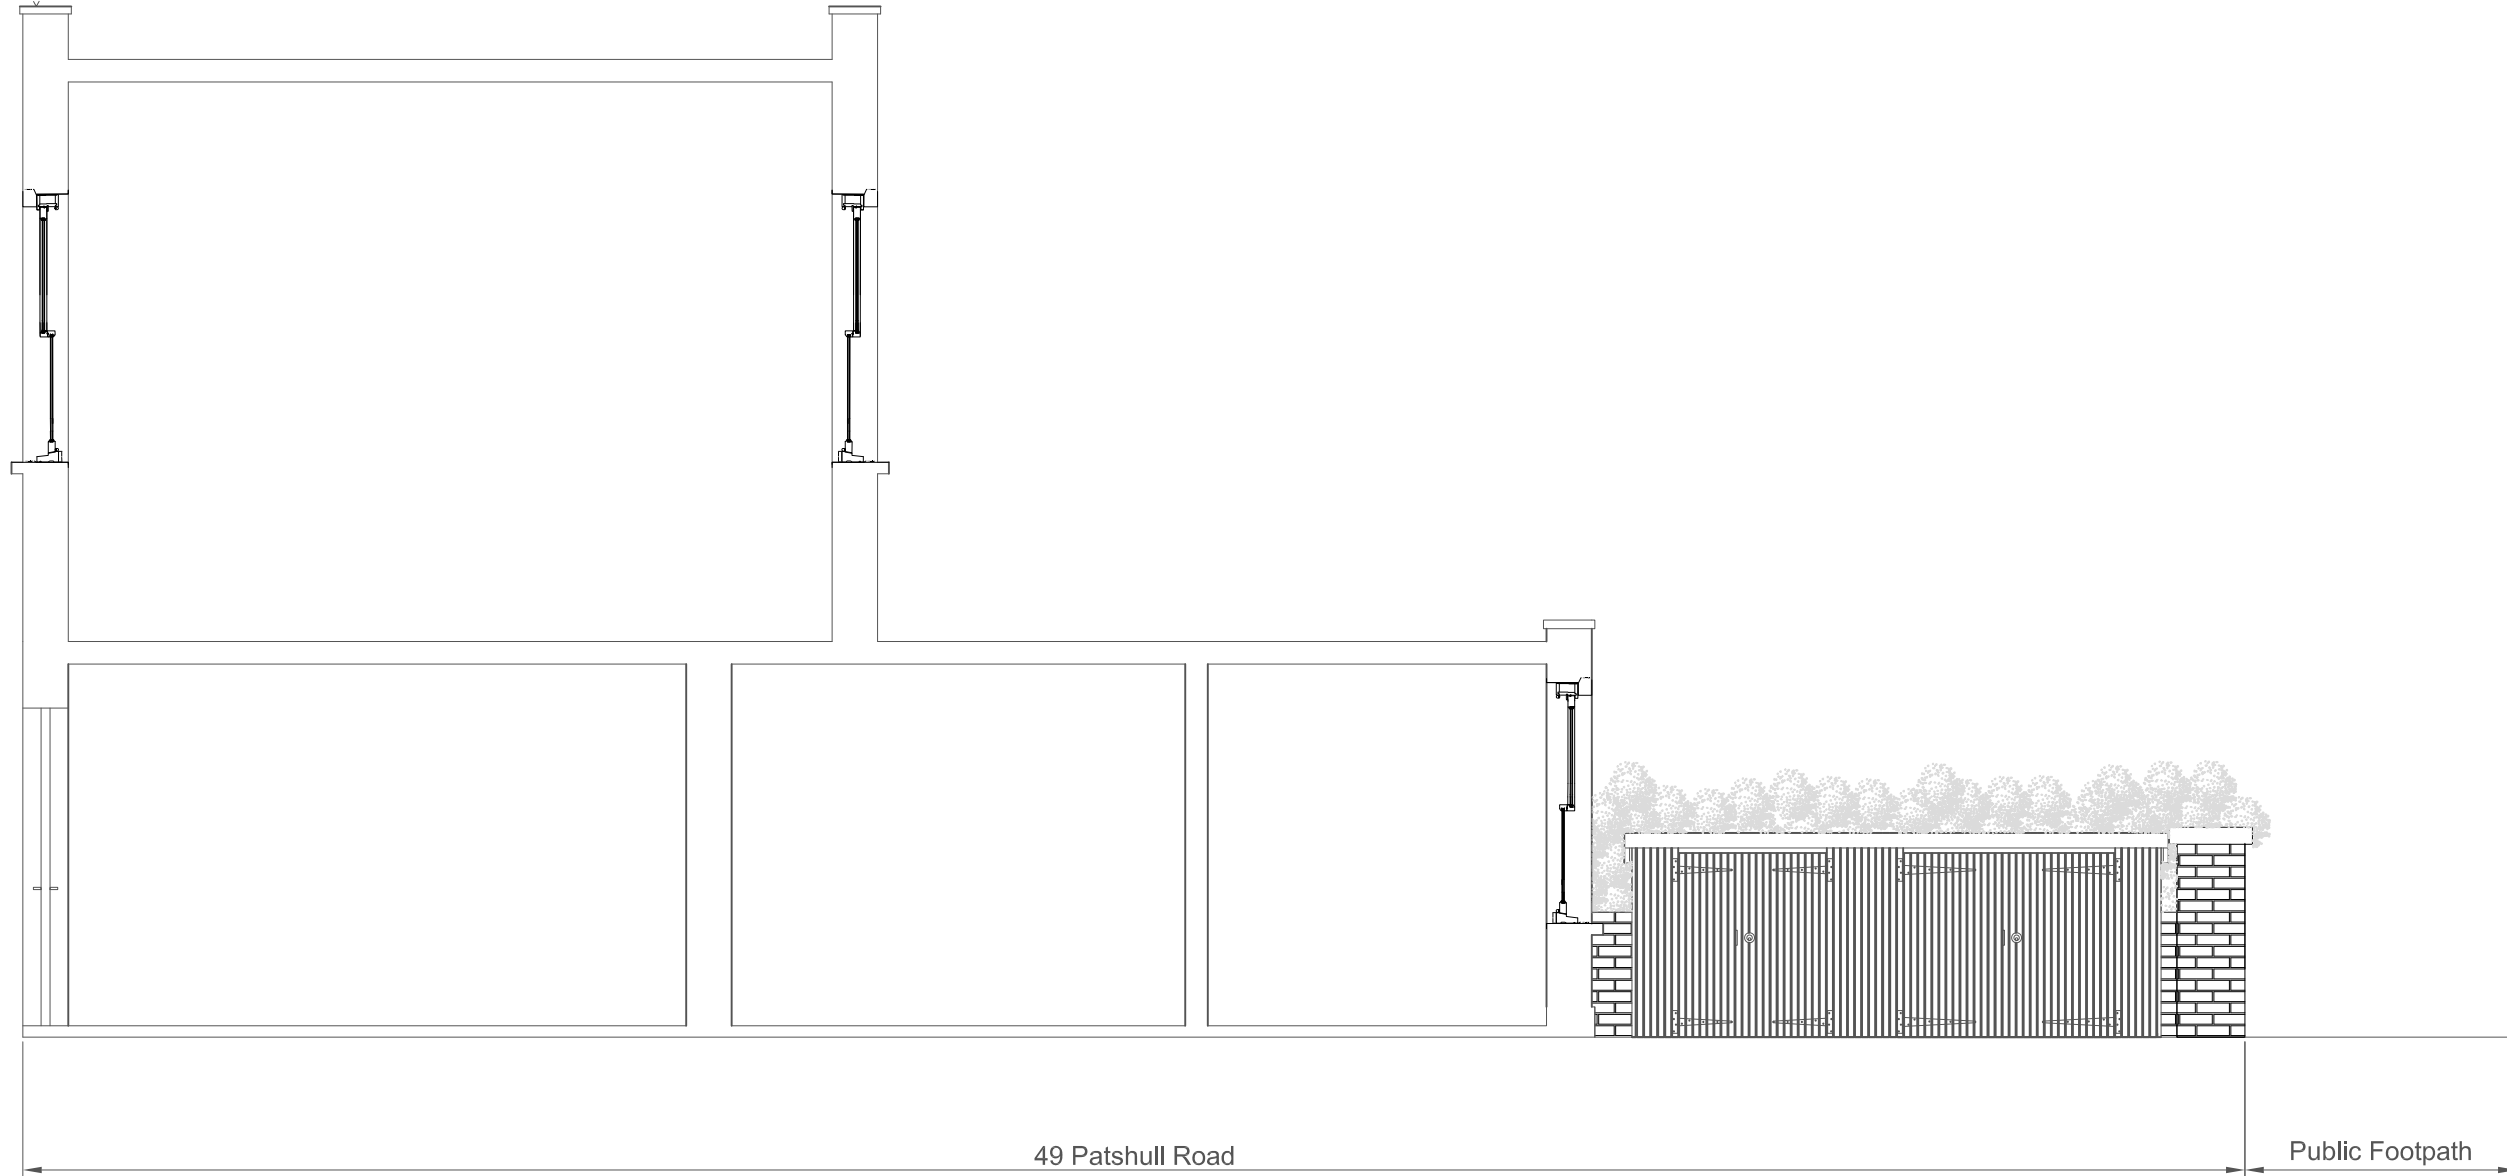

Project Name
49 Patshull Road

Drawing Title
Proposed Section C-C

Drawing No.
49PR-DR-PL-05300

Date 12 Nov 2024	Scale 1:50 A3
---------------------	------------------

Notes
With front wall