


Client

Job **49 Patshull Road, NW5 2JX**


1 X Sliding Sash - SS1 (GFF - 4, New opening to be made)

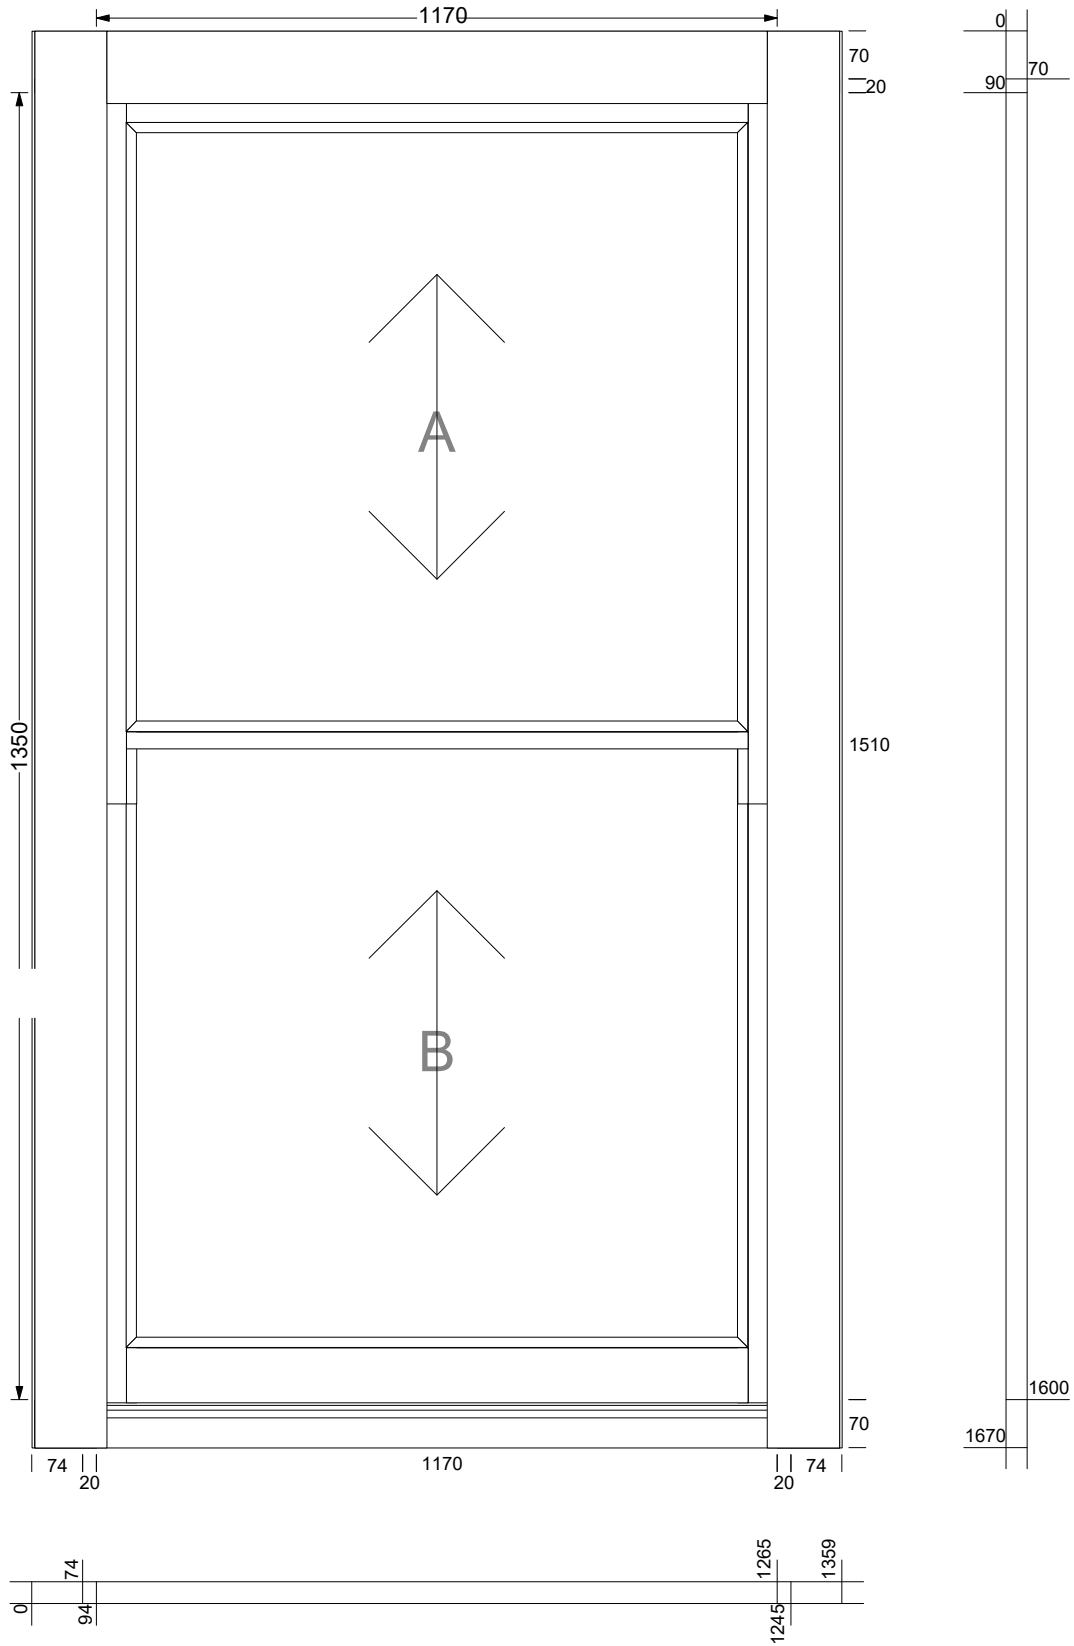

Drawing Title: Sash Window Details
Drawing Number: 49PR-DR-PL-05400
Scale: 1:10 at A4


SS1

Top sliding sash

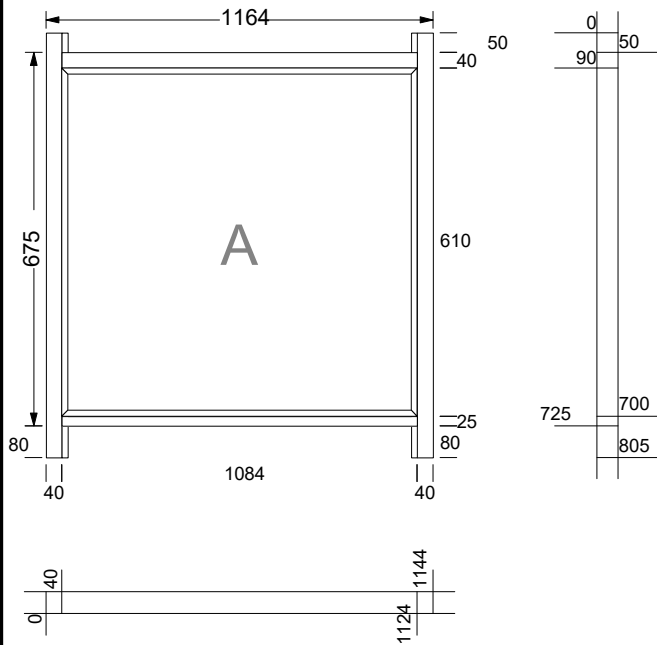

SS1

Bottom sliding sash

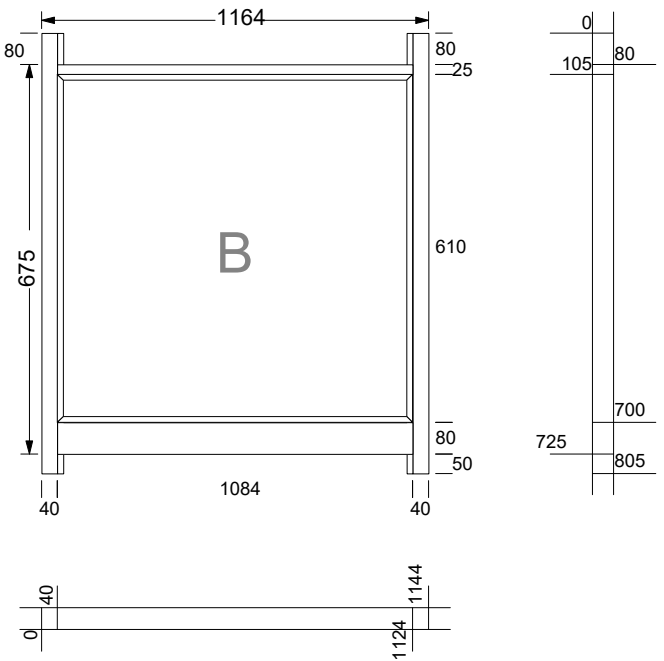

Drawing Title: Sash Window Details
 Drawing Number: 49PR-DR-PL-05400
 Scale: 1:10 at A4