




NOTES

Do not scale dimensions from this drawing except for Local Authority planning purposes.

The contractor is responsible for checking dimensions, tolerances and references. Any discrepancies to be verified with the Project Manager before proceeding with the works.

This drawing is copyright to DHP and may not be reproduced in any form without prior written consent.

All current drawings and specifications for the project must be read in conjunction with the designers hazard and environment assessment record.

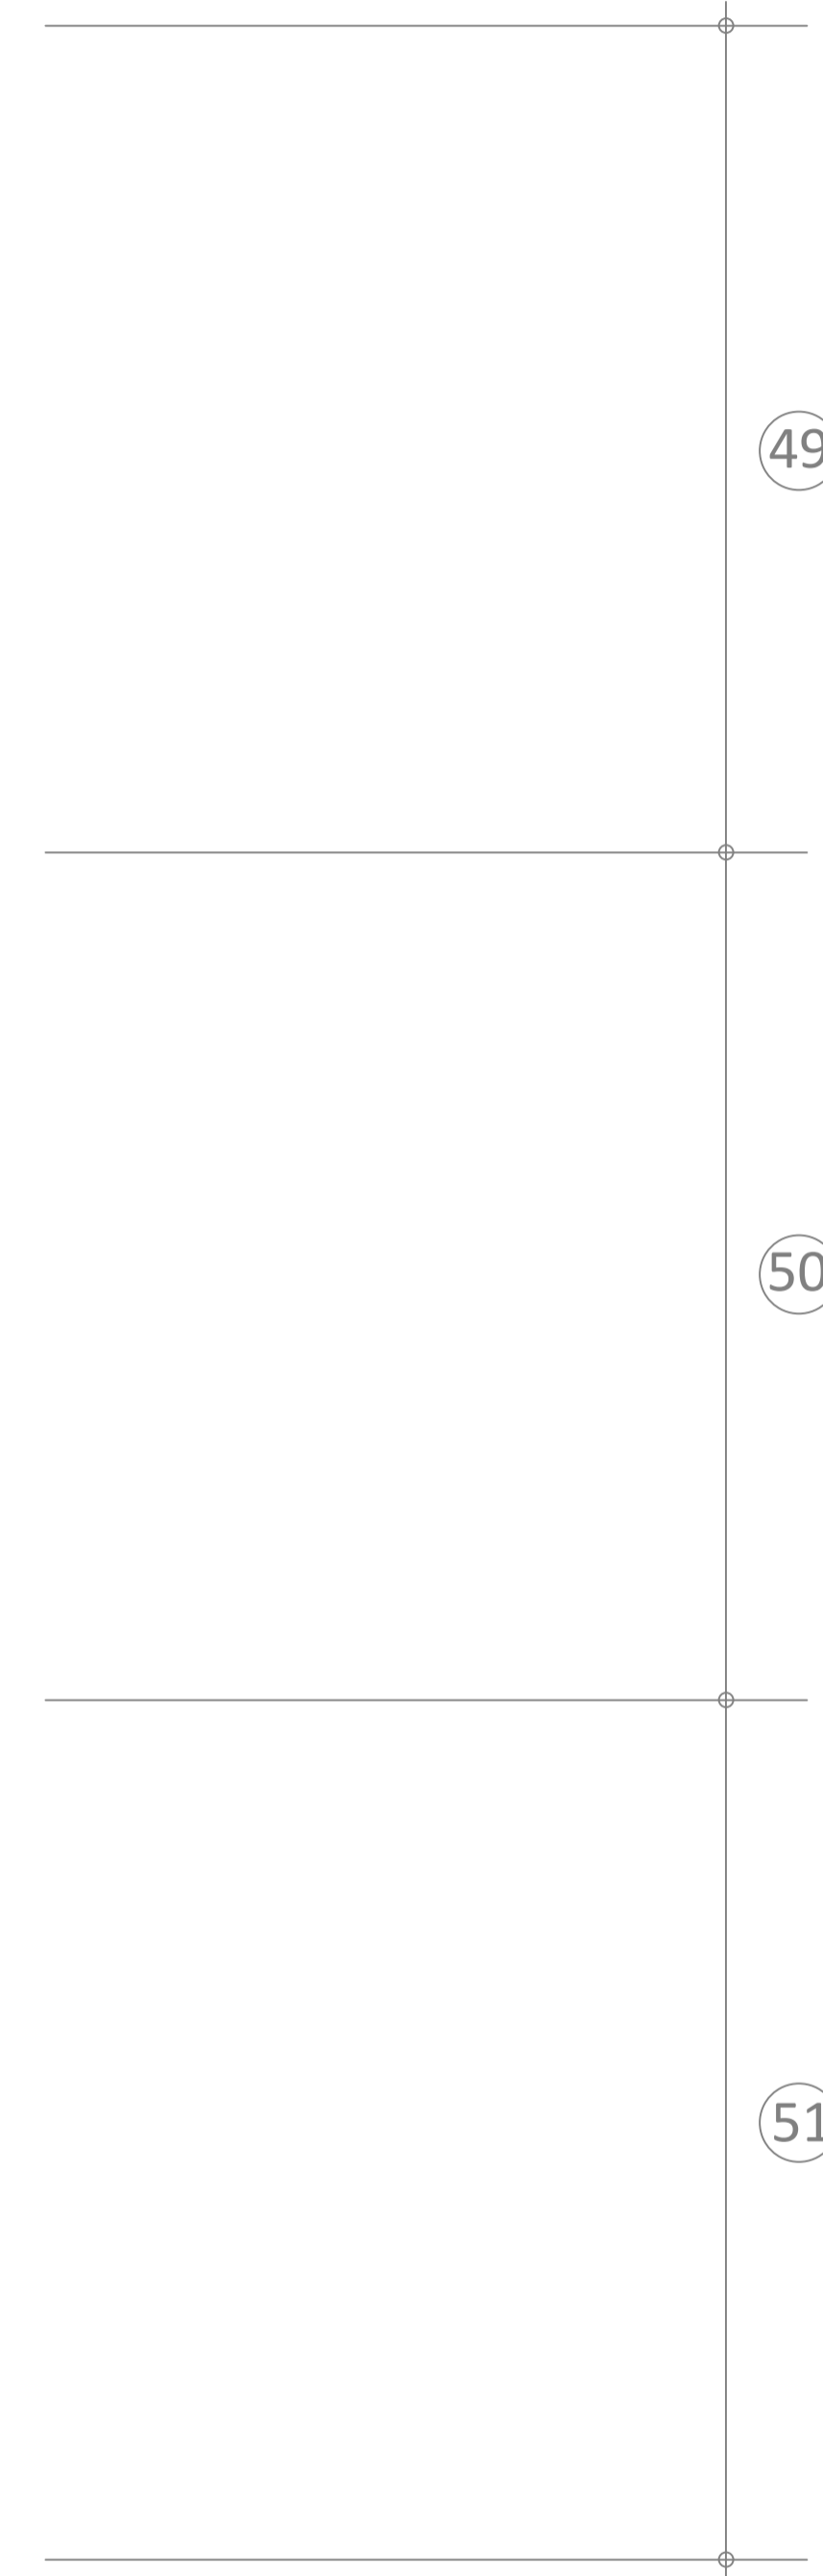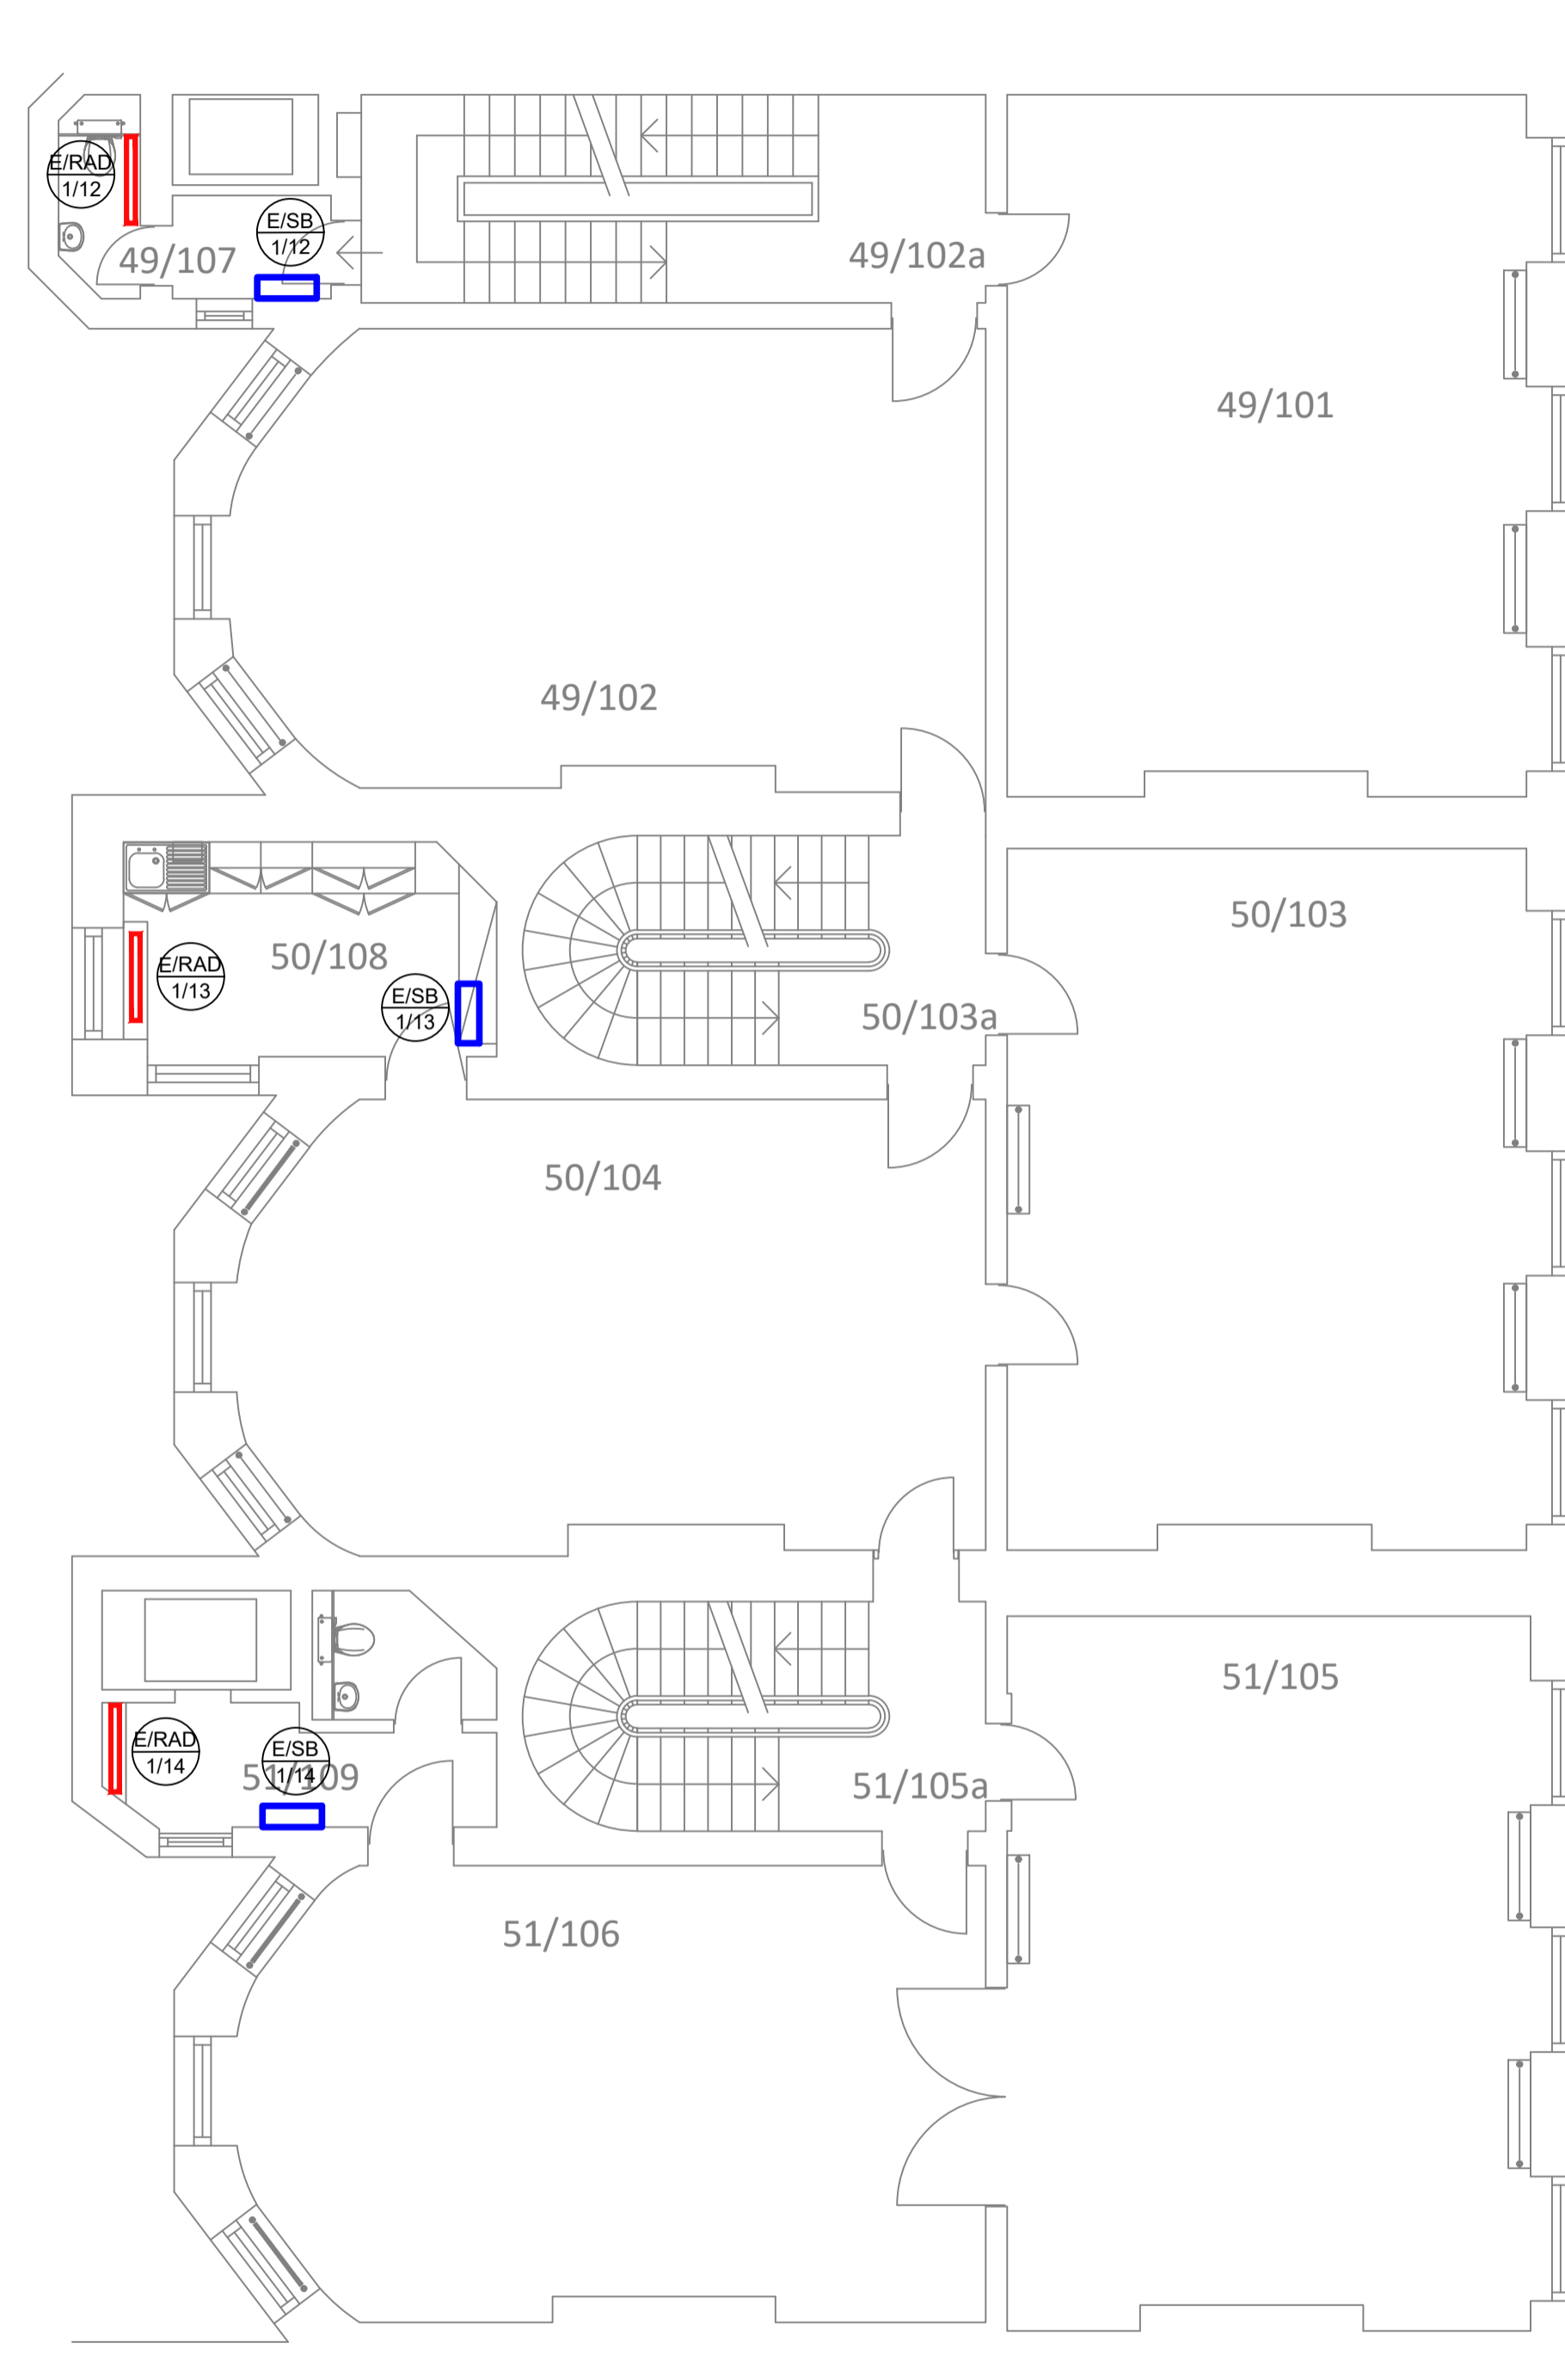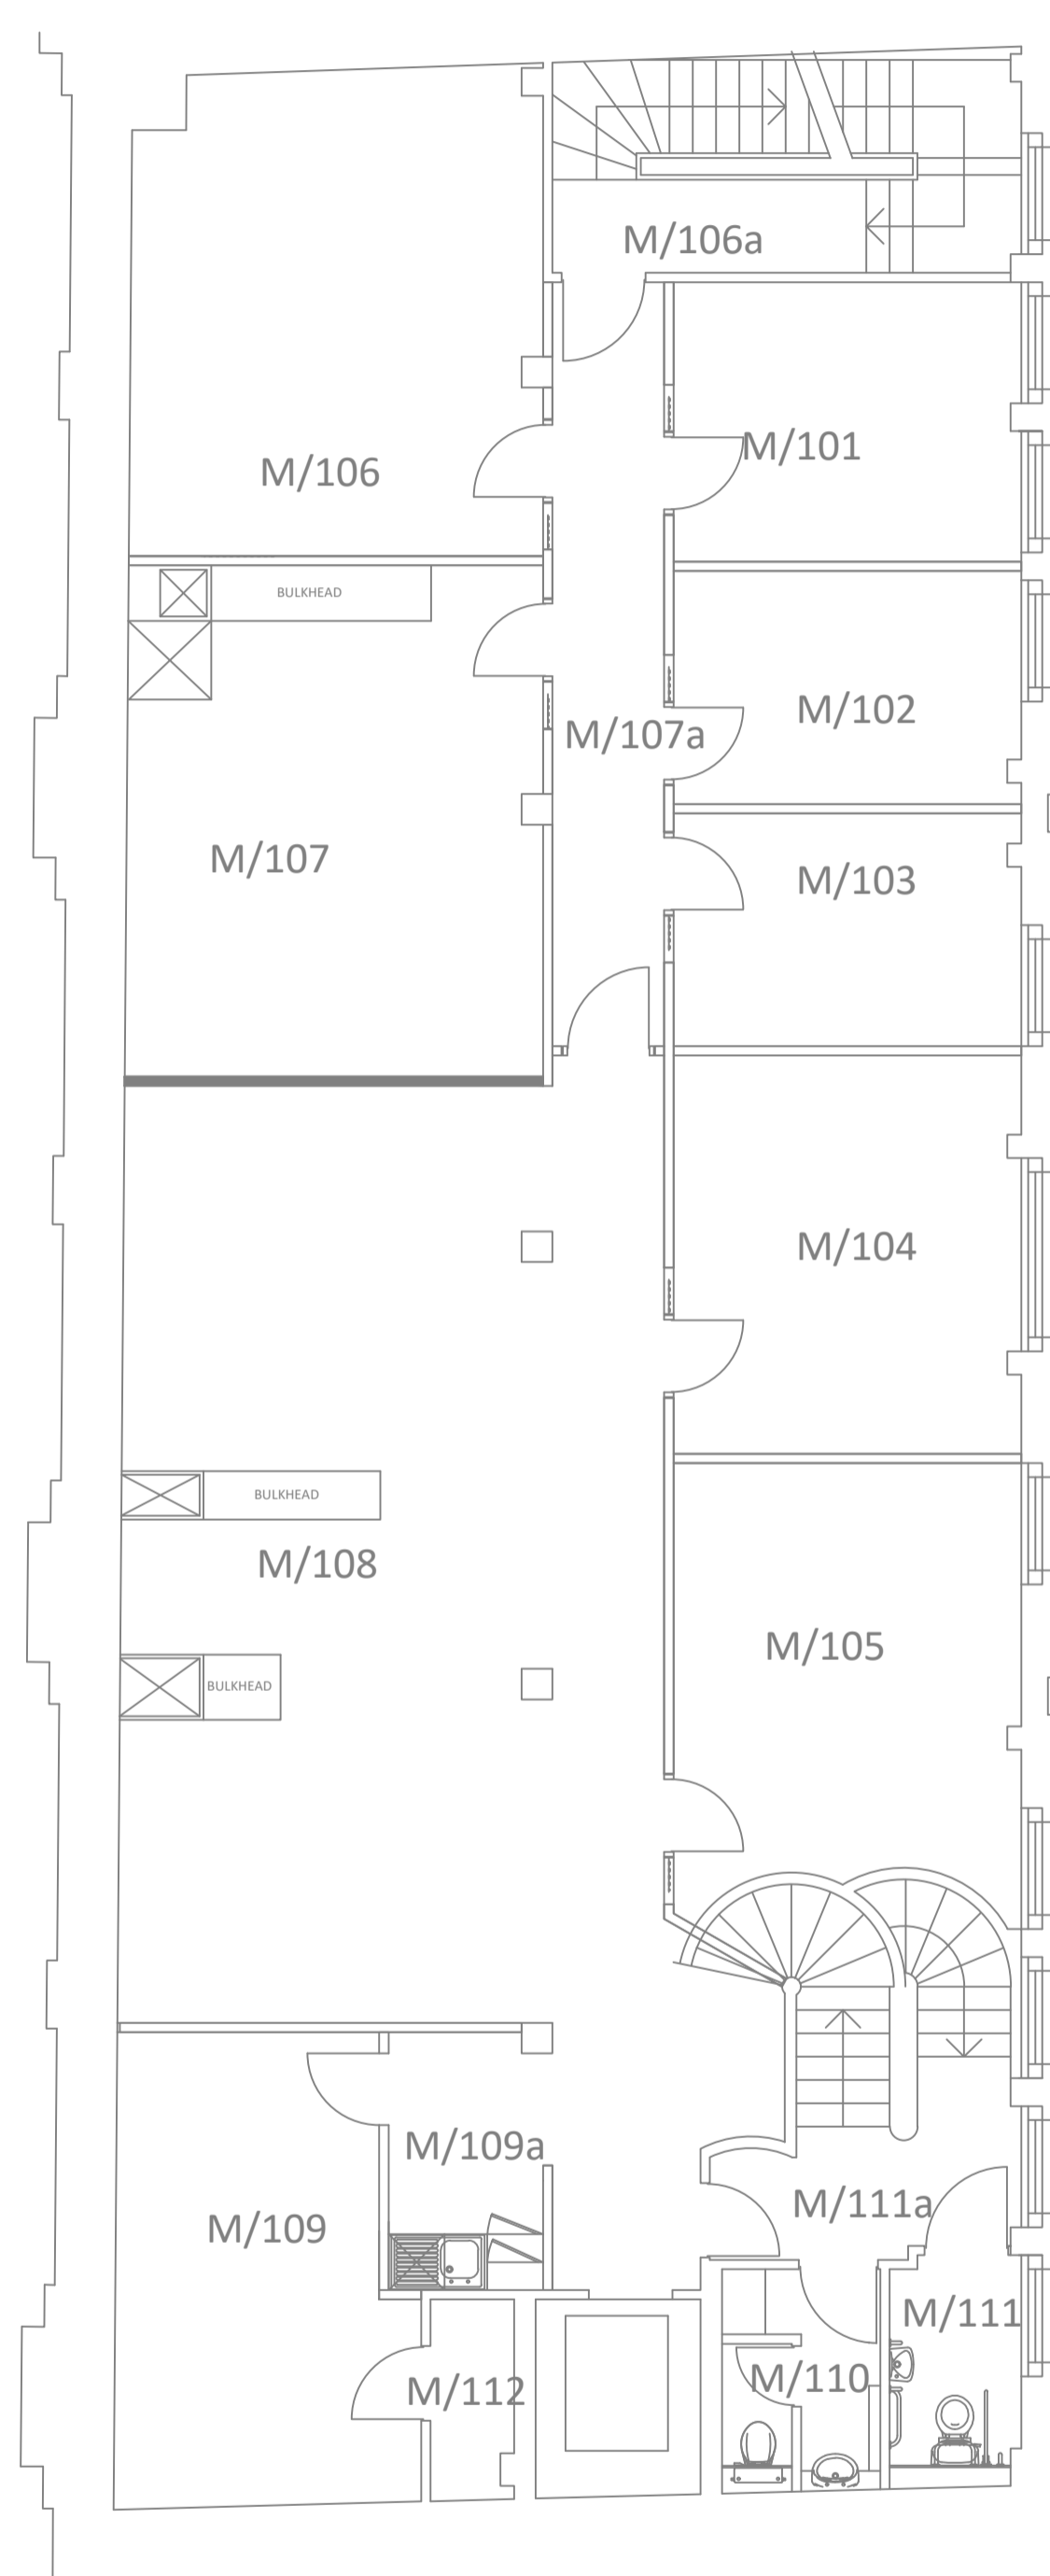

T/O	14/03/24	TENDER	UZ
Rev	Date	Description	CHK

The Pavilion
Ascot Racecourse
High Street
Ascot, SL5 7JF
T 01344 850100
W www.dhpuk.co.uk



Project
**49-51 Bedford Square
London
WC1B 3DP**

Drawing
**Proposed First Floor
Electric Radiator Layout**

Drawn By	UZ	Date	March 24
Project Manager	UZ	Scale	1:50
Project No.	6842	Drawing No.	M-2021
		Stage/Rev	T/0