




NOTES

Do not scale dimensions from this drawing except for Local Authority planning purposes.

The contractor is responsible for checking dimensions, tolerances and references. Any discrepancies to be verified with the Project Manager before proceeding with the works.

This drawing is copyright to DHP and may not be reproduced in any form without prior written consent.

All current drawings and specifications for the project must be read in conjunction with the designers hazard and environment assessment record.

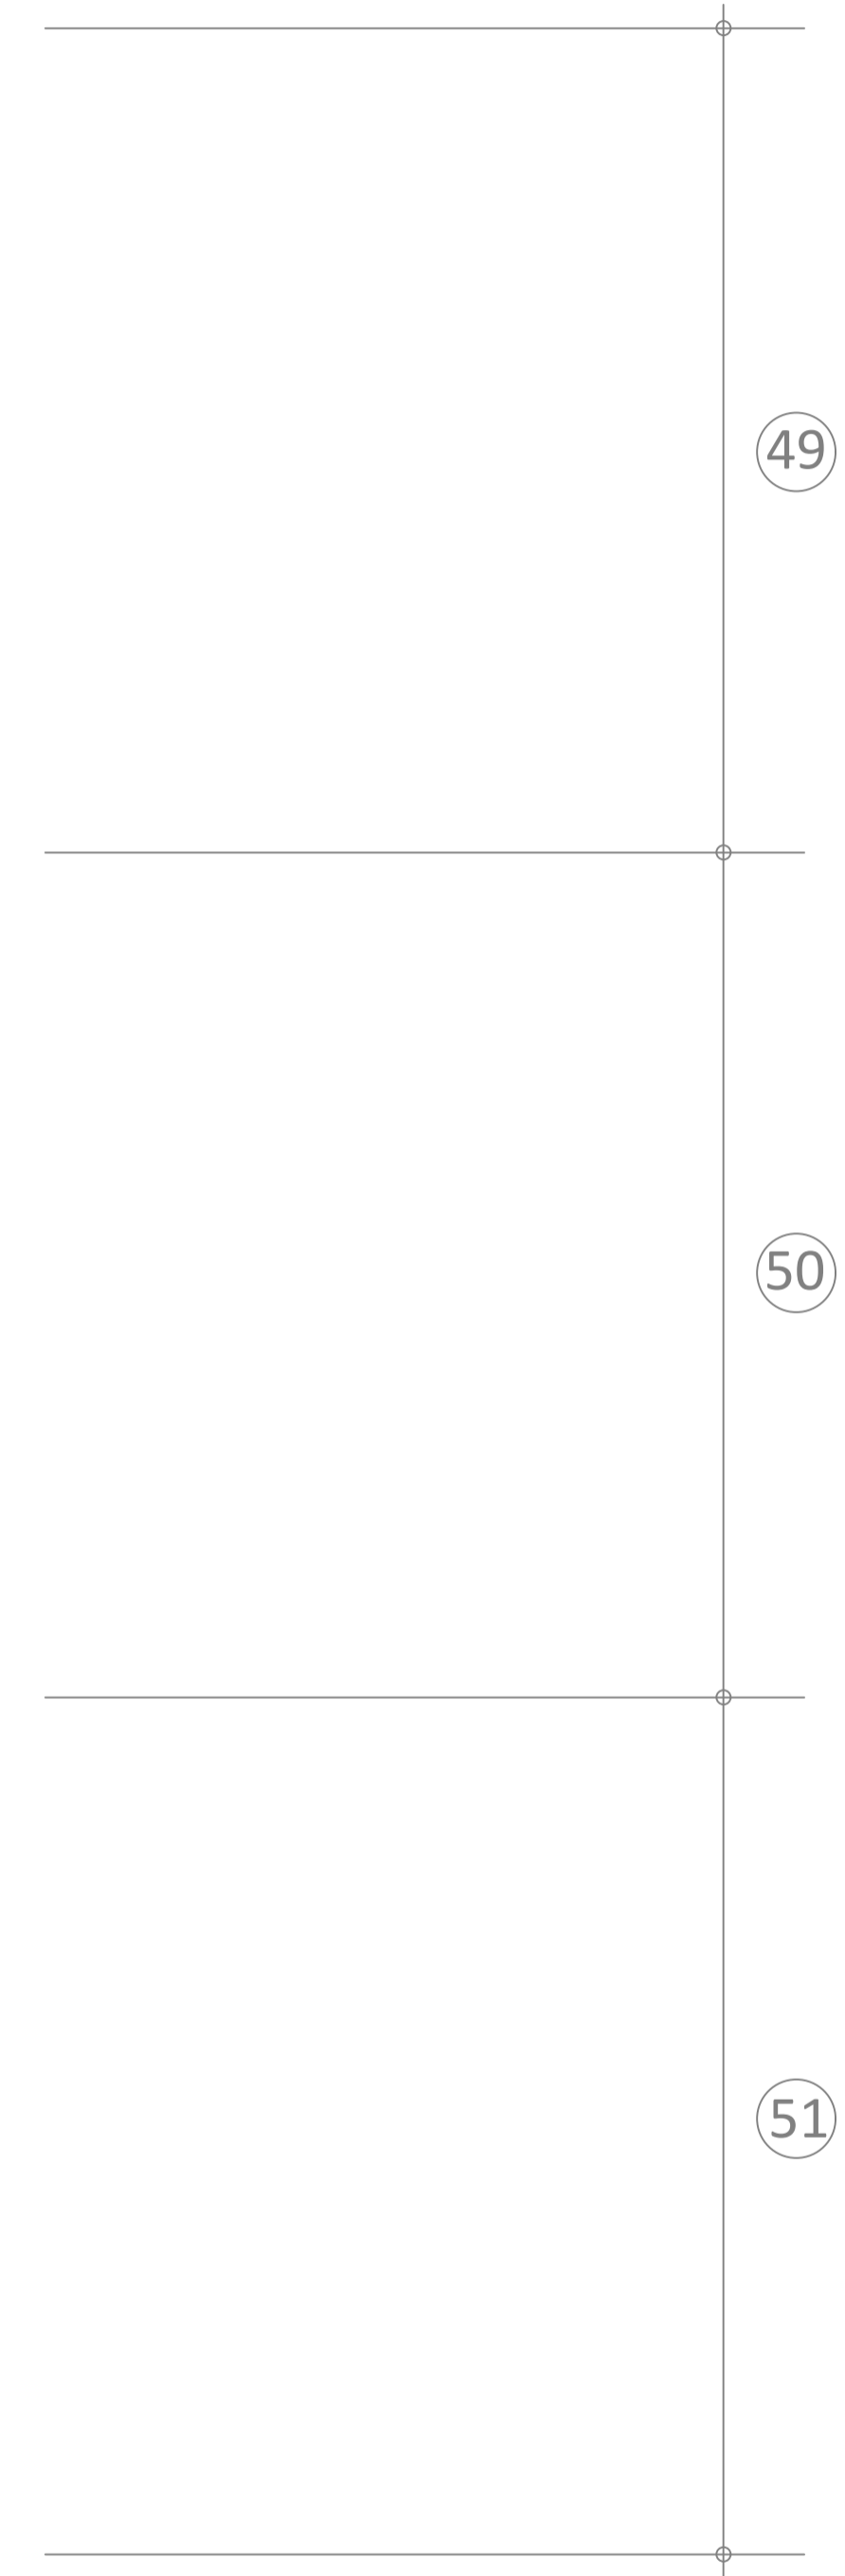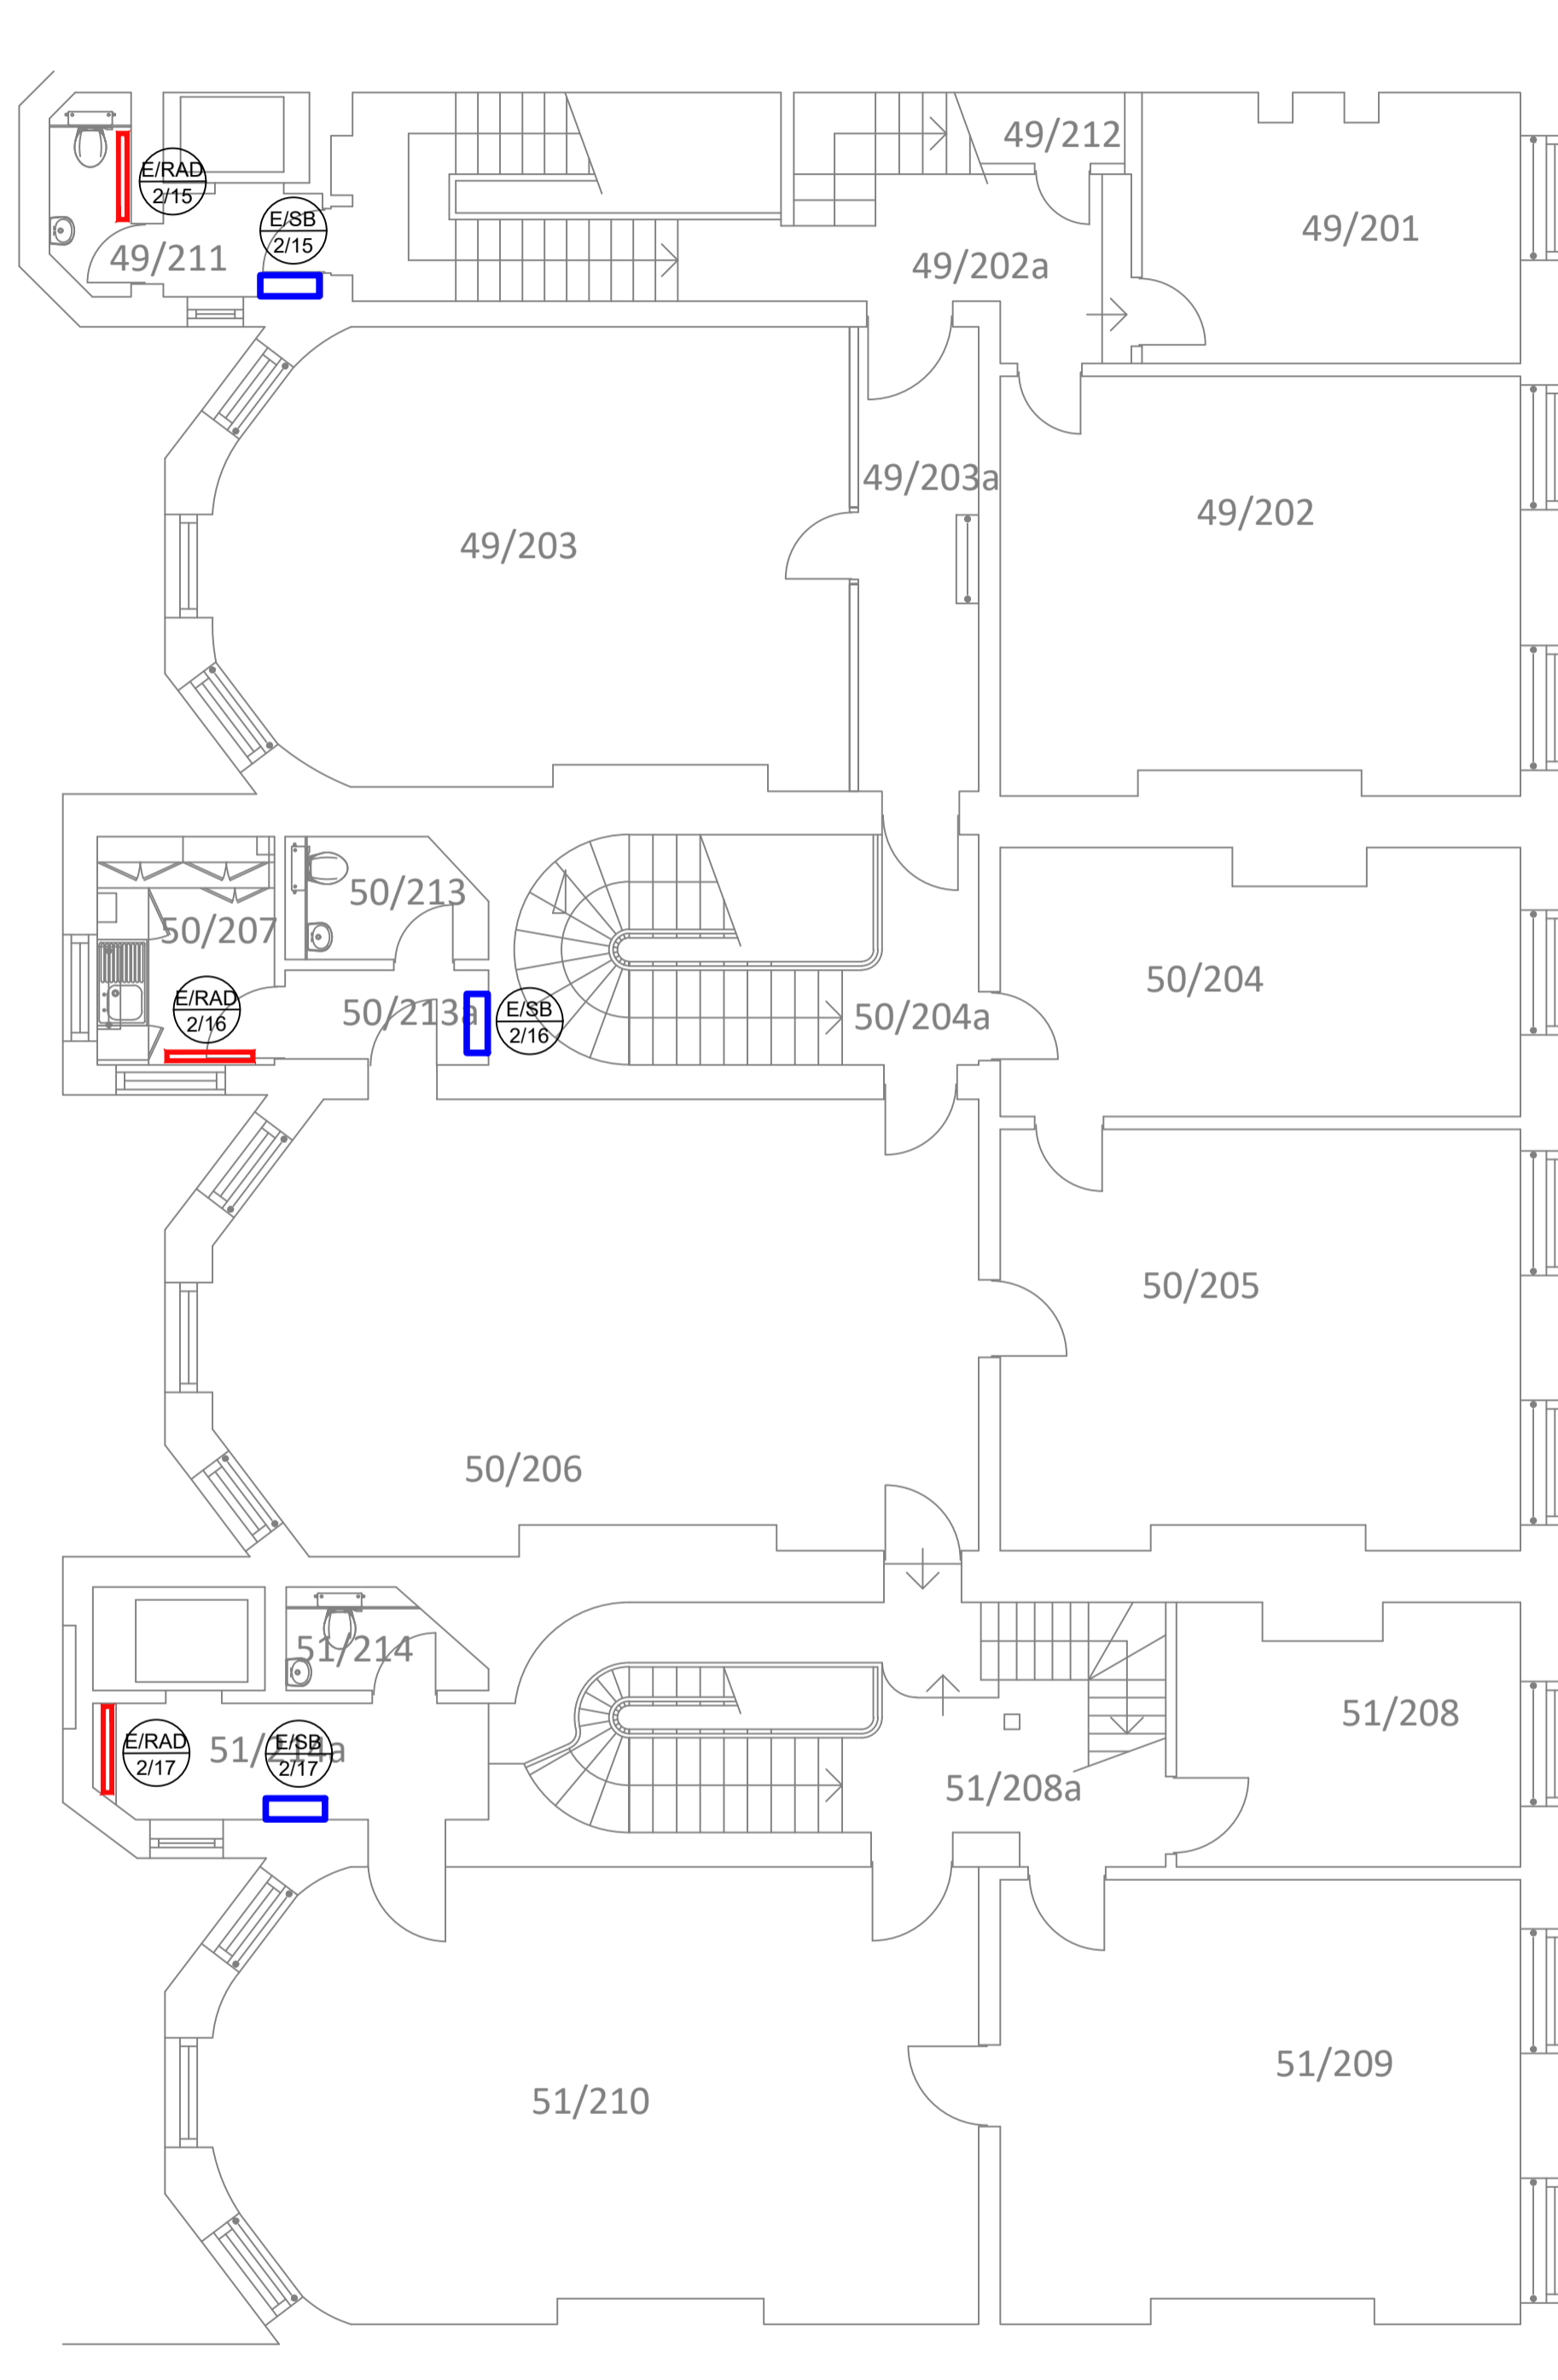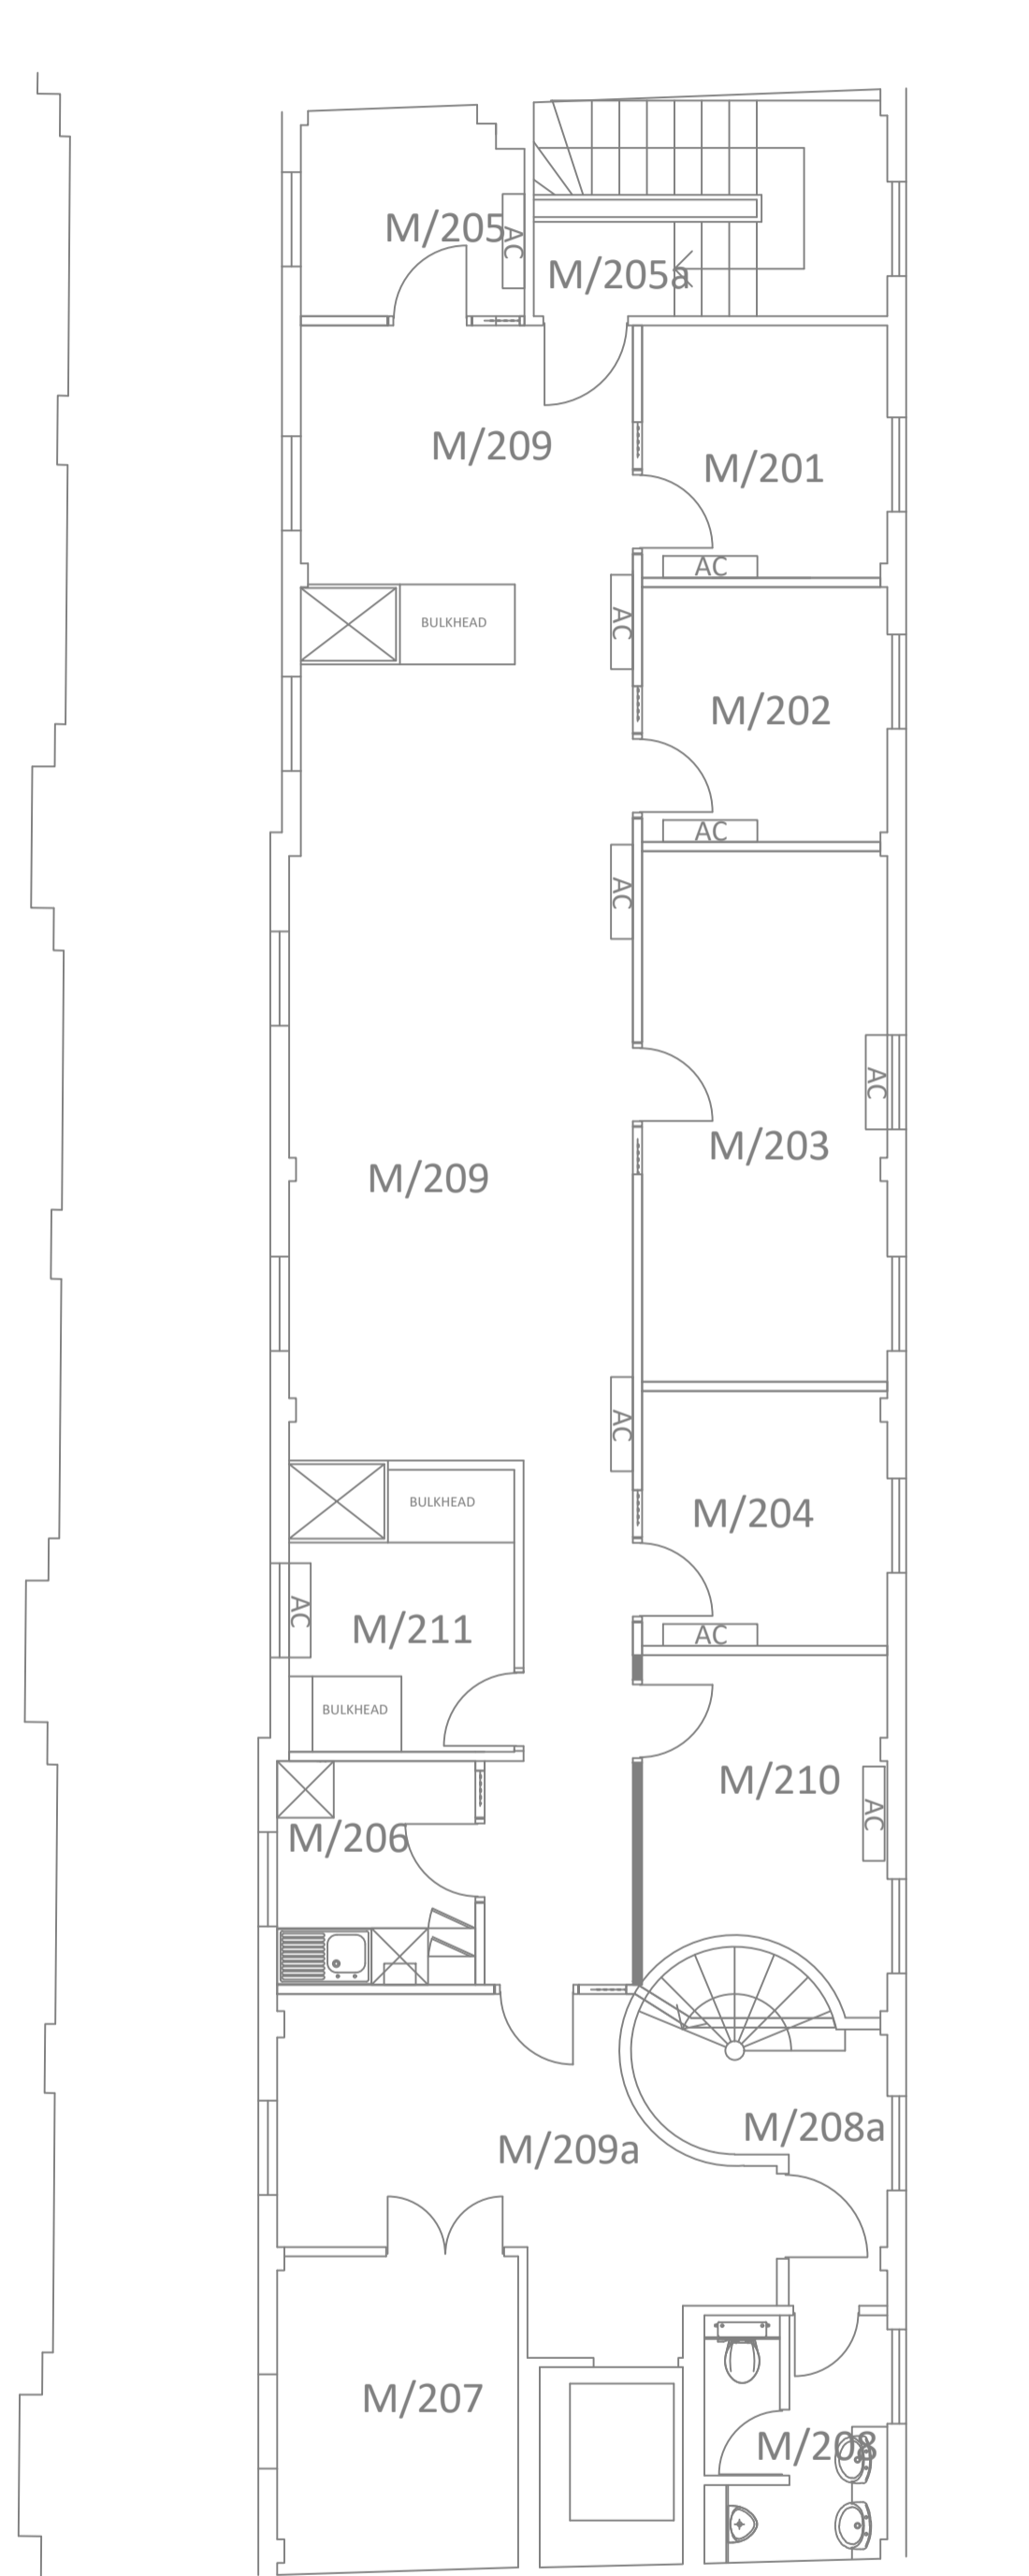

| T/O | 14/03/24 | TENDER | UZ |
|-----|----------|-------------|-----|
| Rev | Date | Description | CHK |

The Pavilion
Racecourse
High Street
Ascot, SL5 7JF
T 01344 880100
W www.dhpuk.co.uk



Project
49-51 Bedford Square
London
WC1B 3DP

Drawing
Proposed Second Floor
Electric Radiator Layout

| | | | |
|-----------------|------|-------------|----------|
| Drawn By | UZ | Date | March 24 |
| Project Manager | UZ | Scale | 1:50 |
| Project No. | 6842 | Drawing No. | M-2031 |
| | | Stage/Rev | T/0 |