




NOTES

Do not scale dimensions from this drawing except for Local Authority planning purposes.

The contractor is responsible for checking dimensions, tolerances and references. Any discrepancies to be verified with the Project Manager before proceeding with the works.

This drawing is copyright to DHP and may not be reproduced in any form without prior written consent.

All current drawings and specifications for the project must be read in conjunction with the designers hazard and environment assessment record.

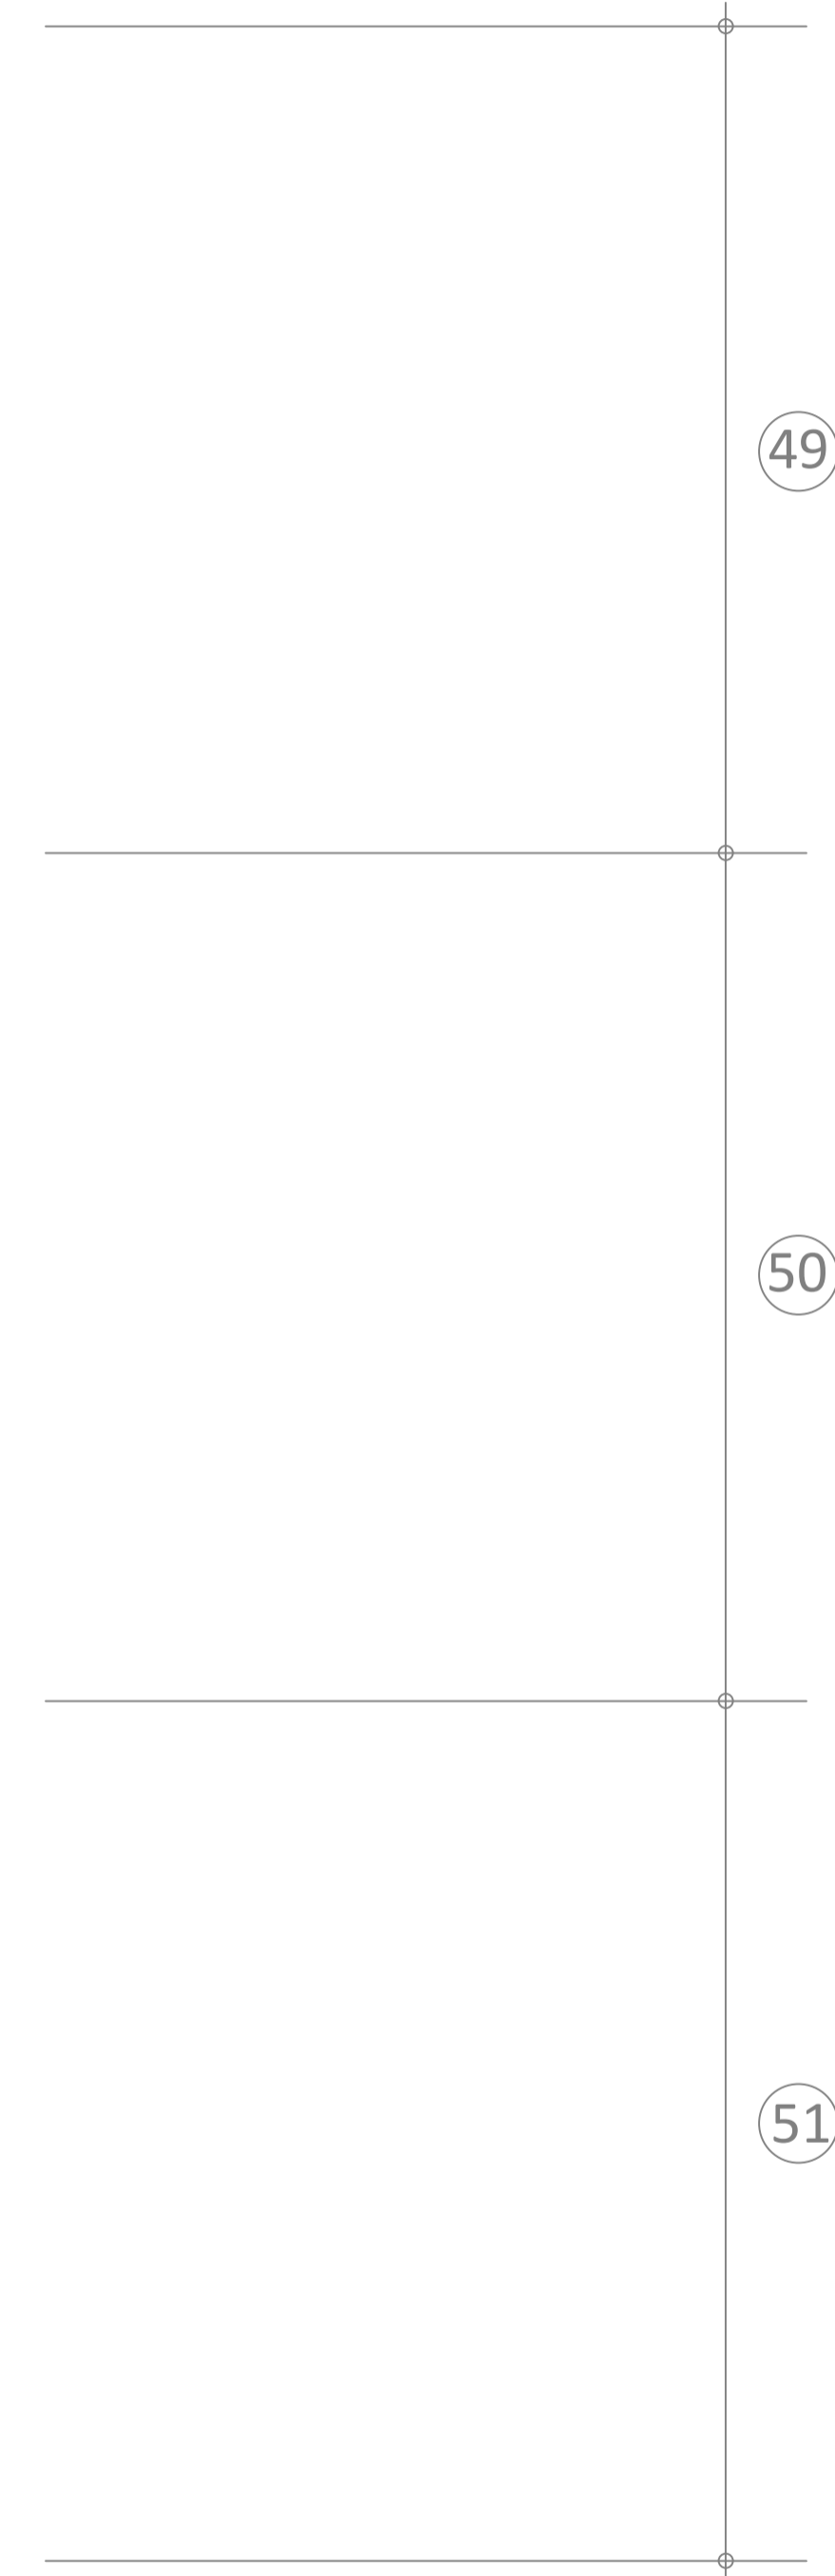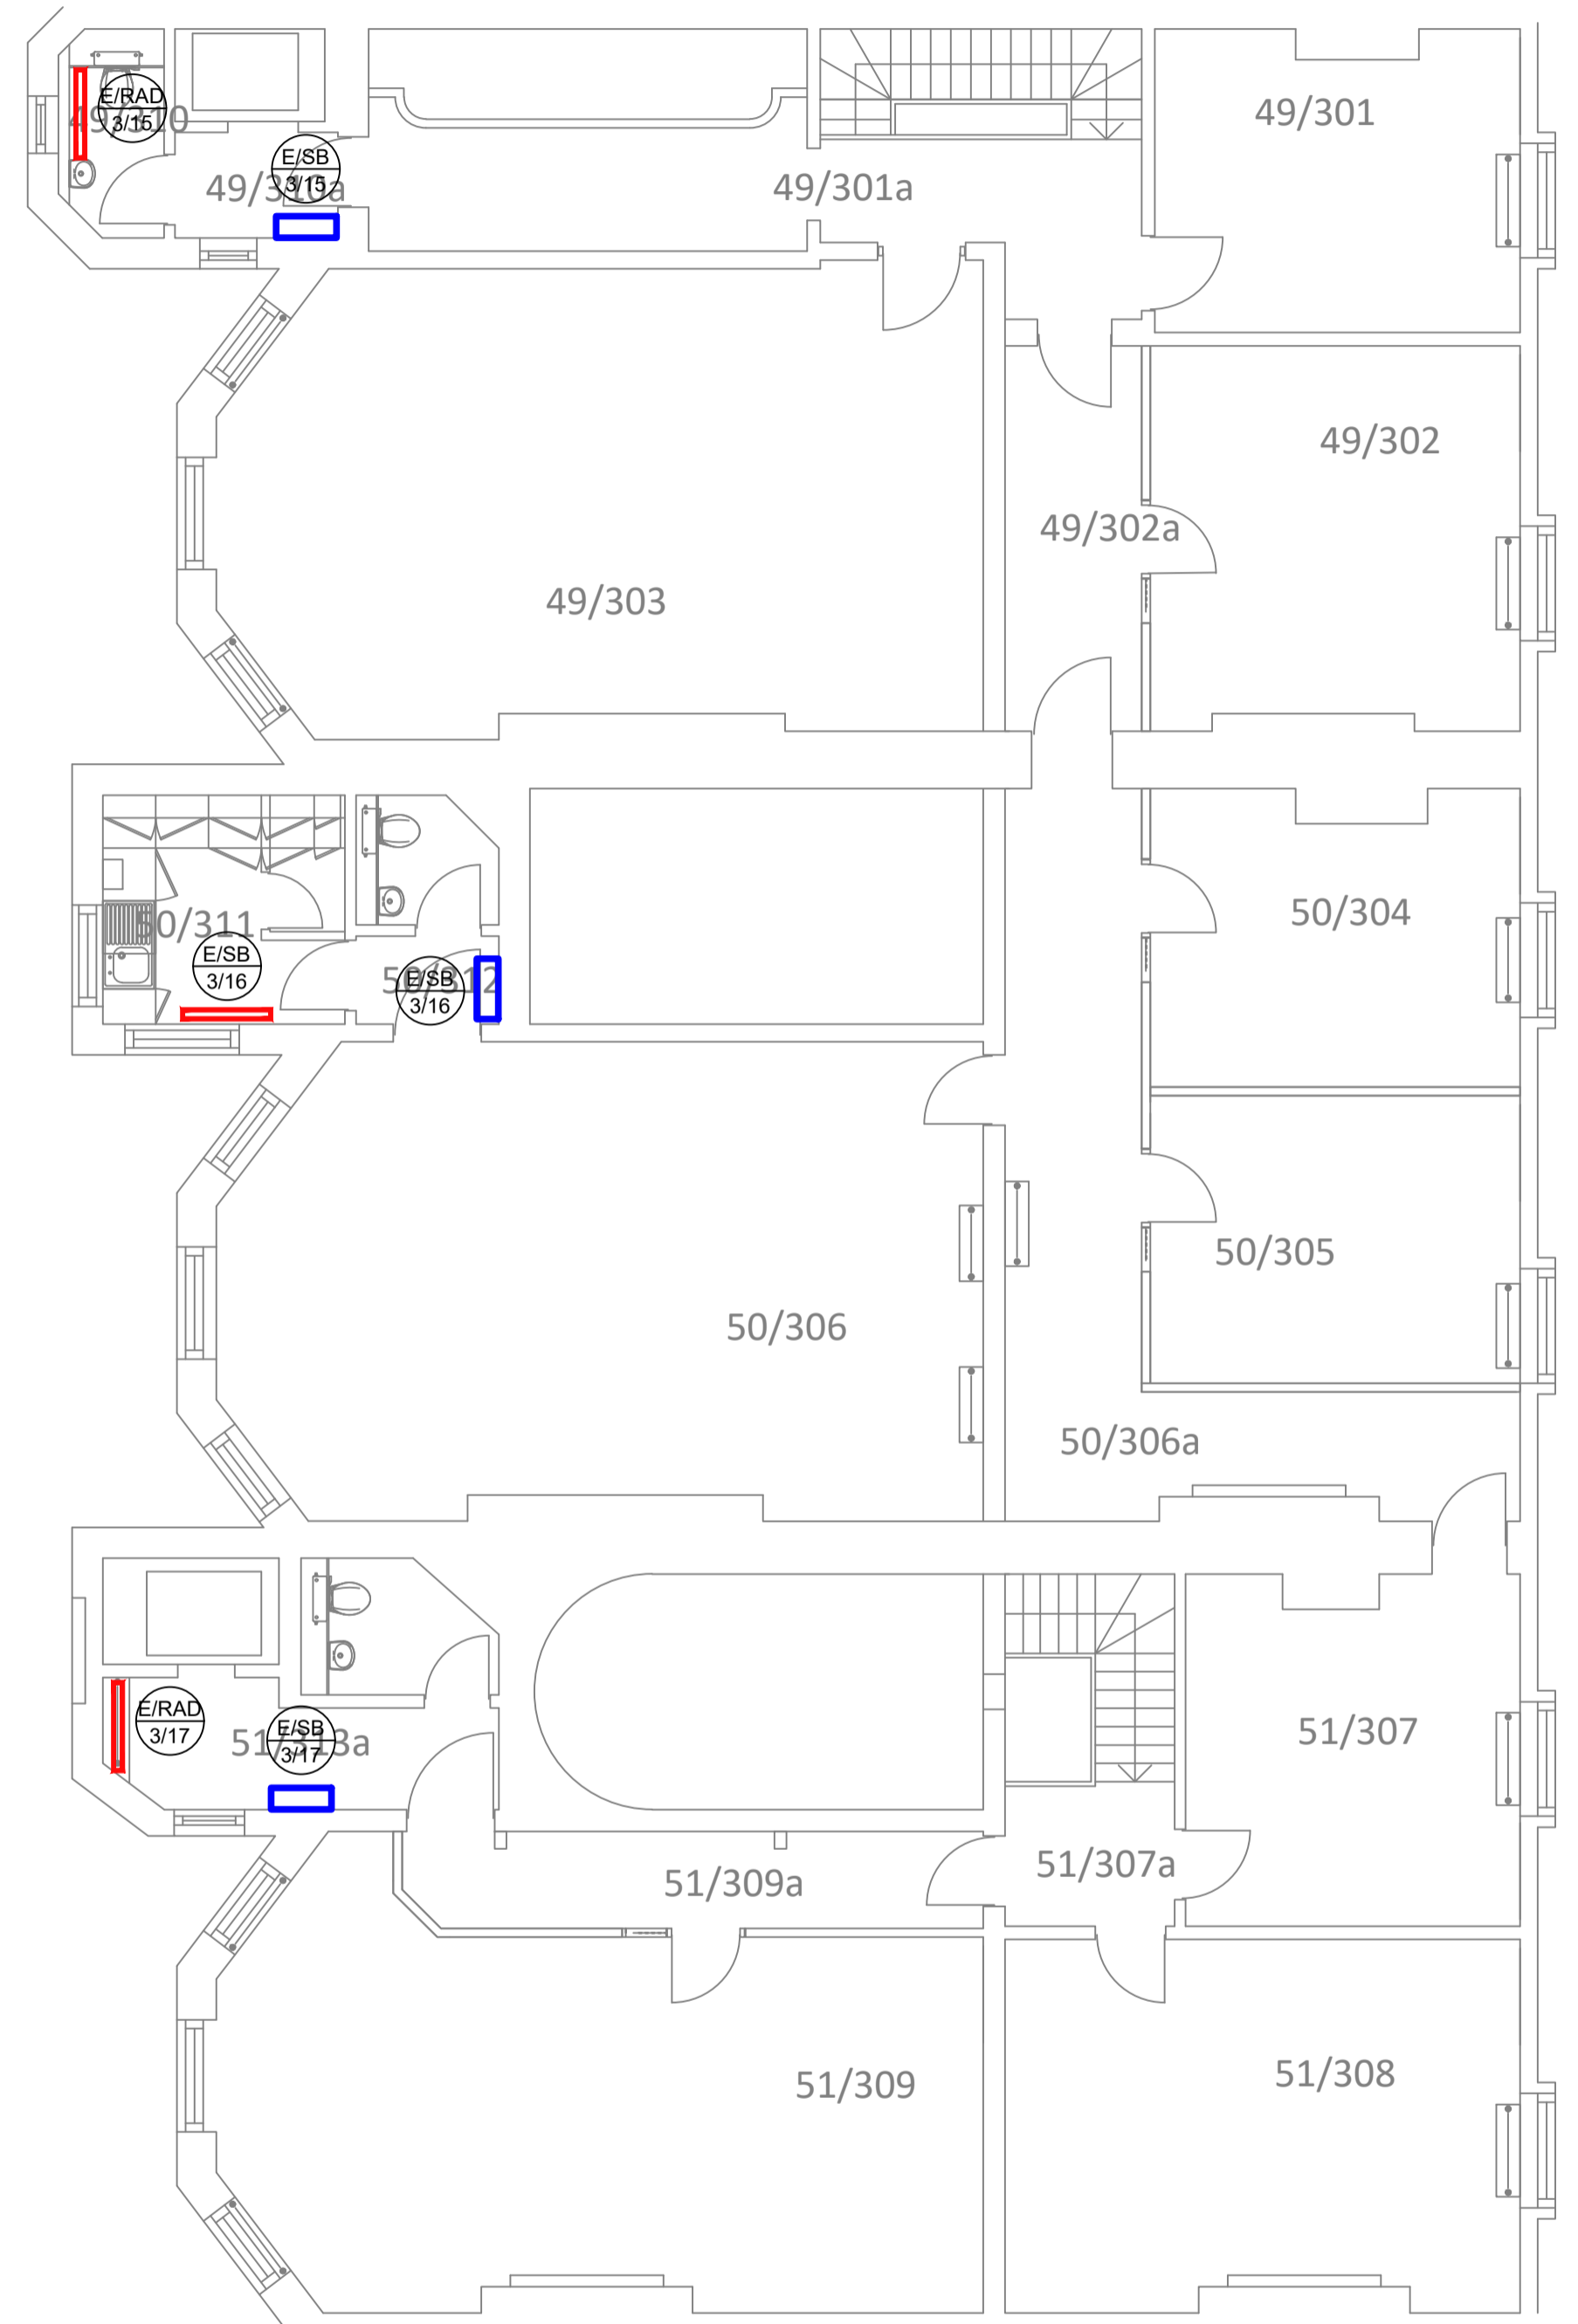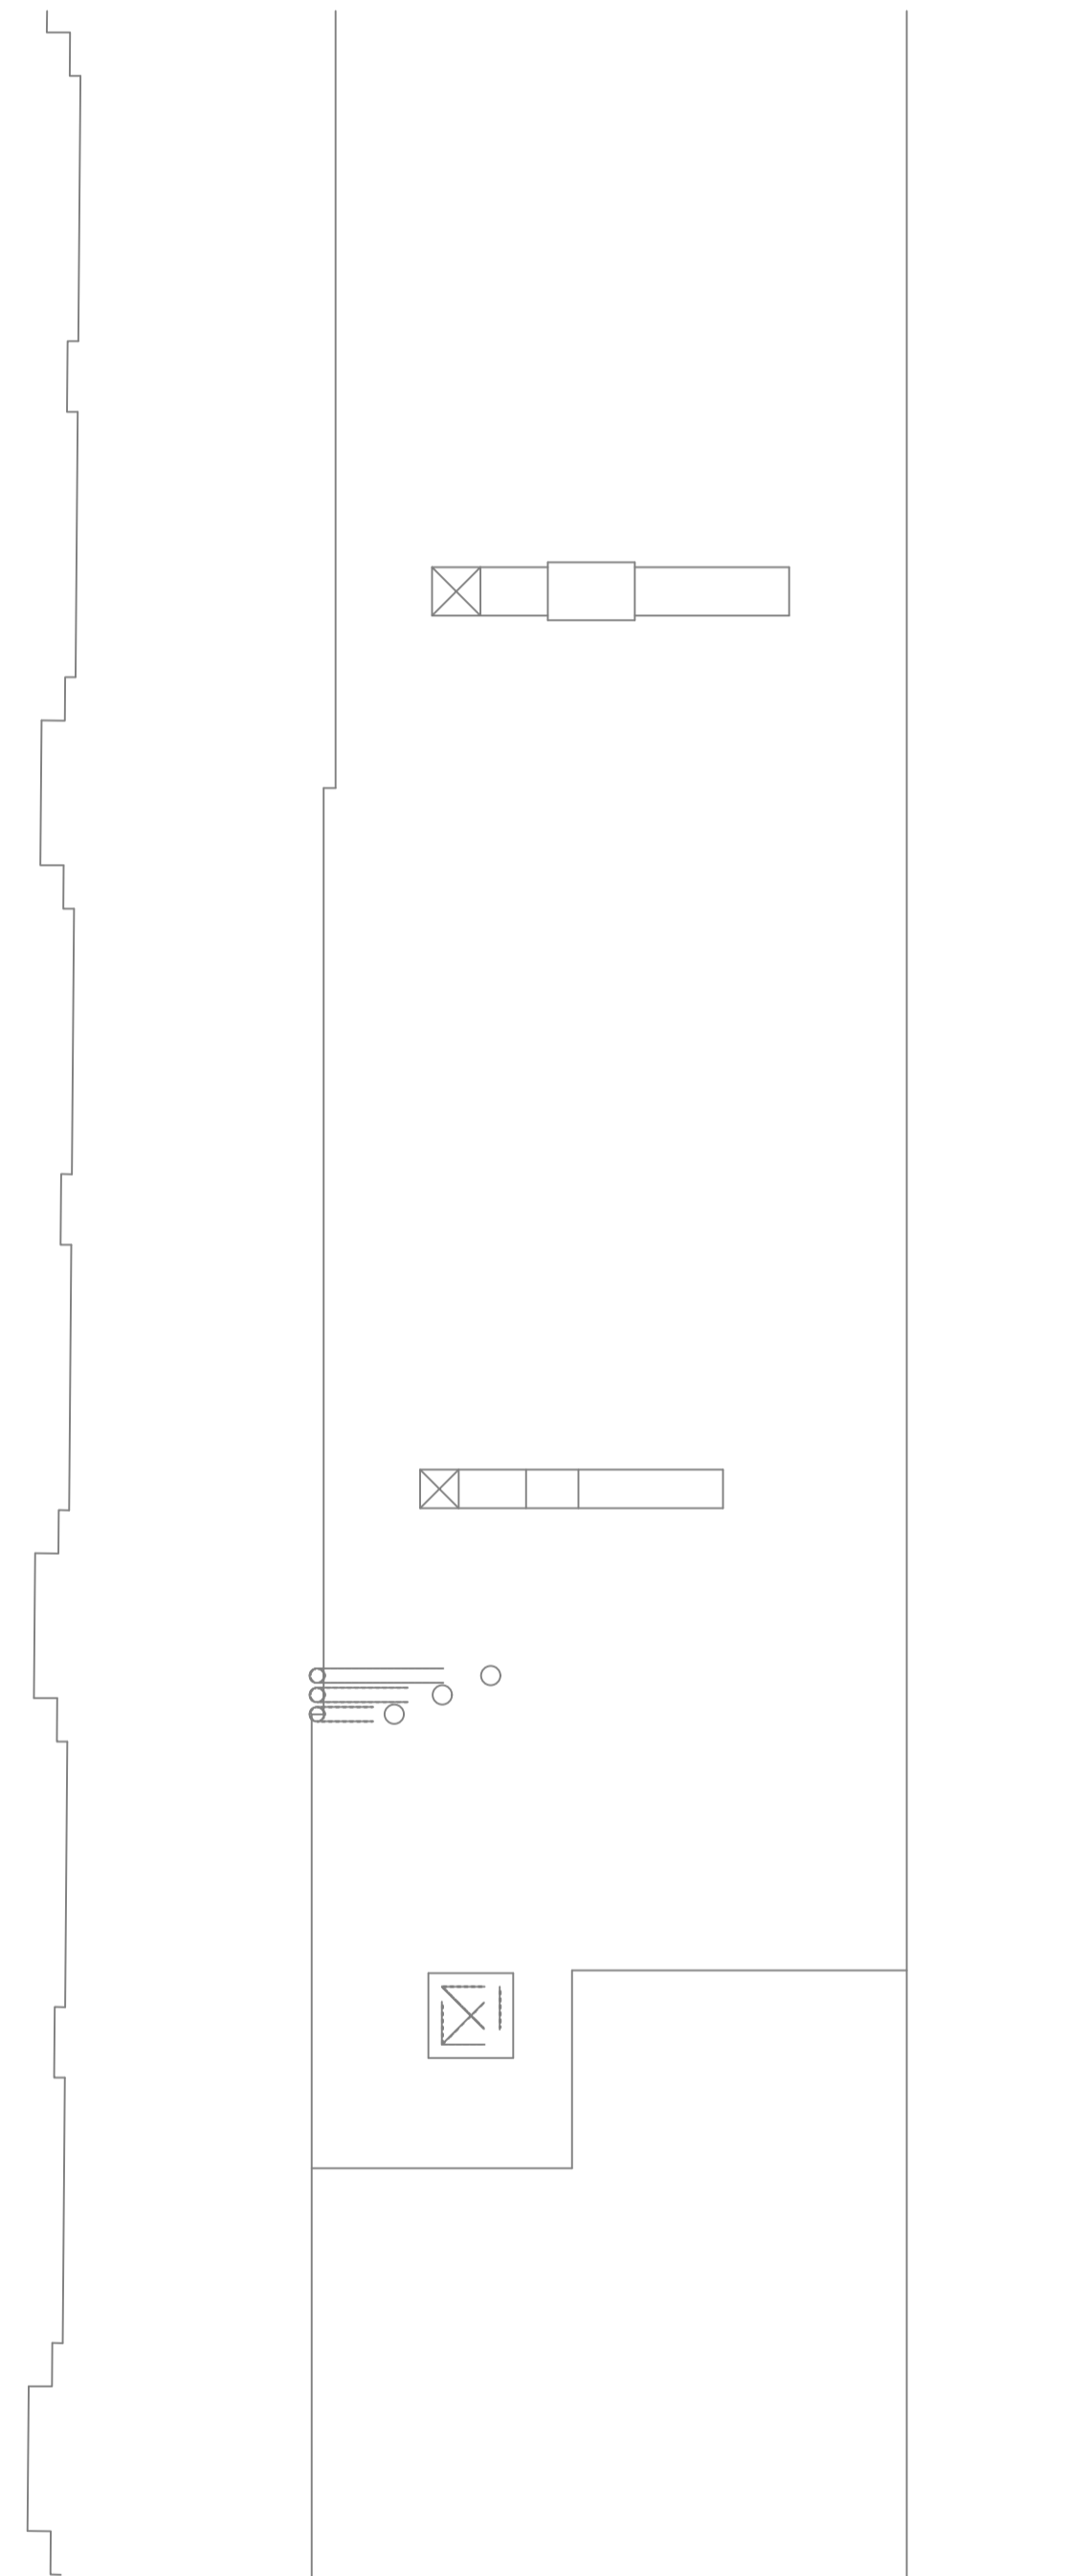

T/O	14/03/24	TENDER	UZ
Rev	Date	Description	CHK

The Pavilion
 Royal Marsden
 High Street
 Ascot, SL5 7JF
 T 01344 300100
 W www.dhpa.co.uk



Project
**49-51 Bedford Square
 London
 WC1B 3DP**

Drawing
**Proposed Third Floor
 Electric Radiator Layout**

Drawn By UZ Date March 24

Project Manager UZ Scale 1:50

Project No.	Drawing No.	Stage/Rev
6842	M-2041	T/0