


NOTE

THIS DRAWING IS TO BE READ IN CONJUNCTION WITH ALL OTHER RELEVANT DRAWINGS AND SPECIFICATIONS  
 THIS DRAWING HAS BEEN PREPARED FOR IDENTIFICATION PURPOSES ONLY. VERIFICATION OF DRAWN INFORMATION TO BE CARRIED OUT BY CONTRACTOR PRIOR TO OTHER USE.

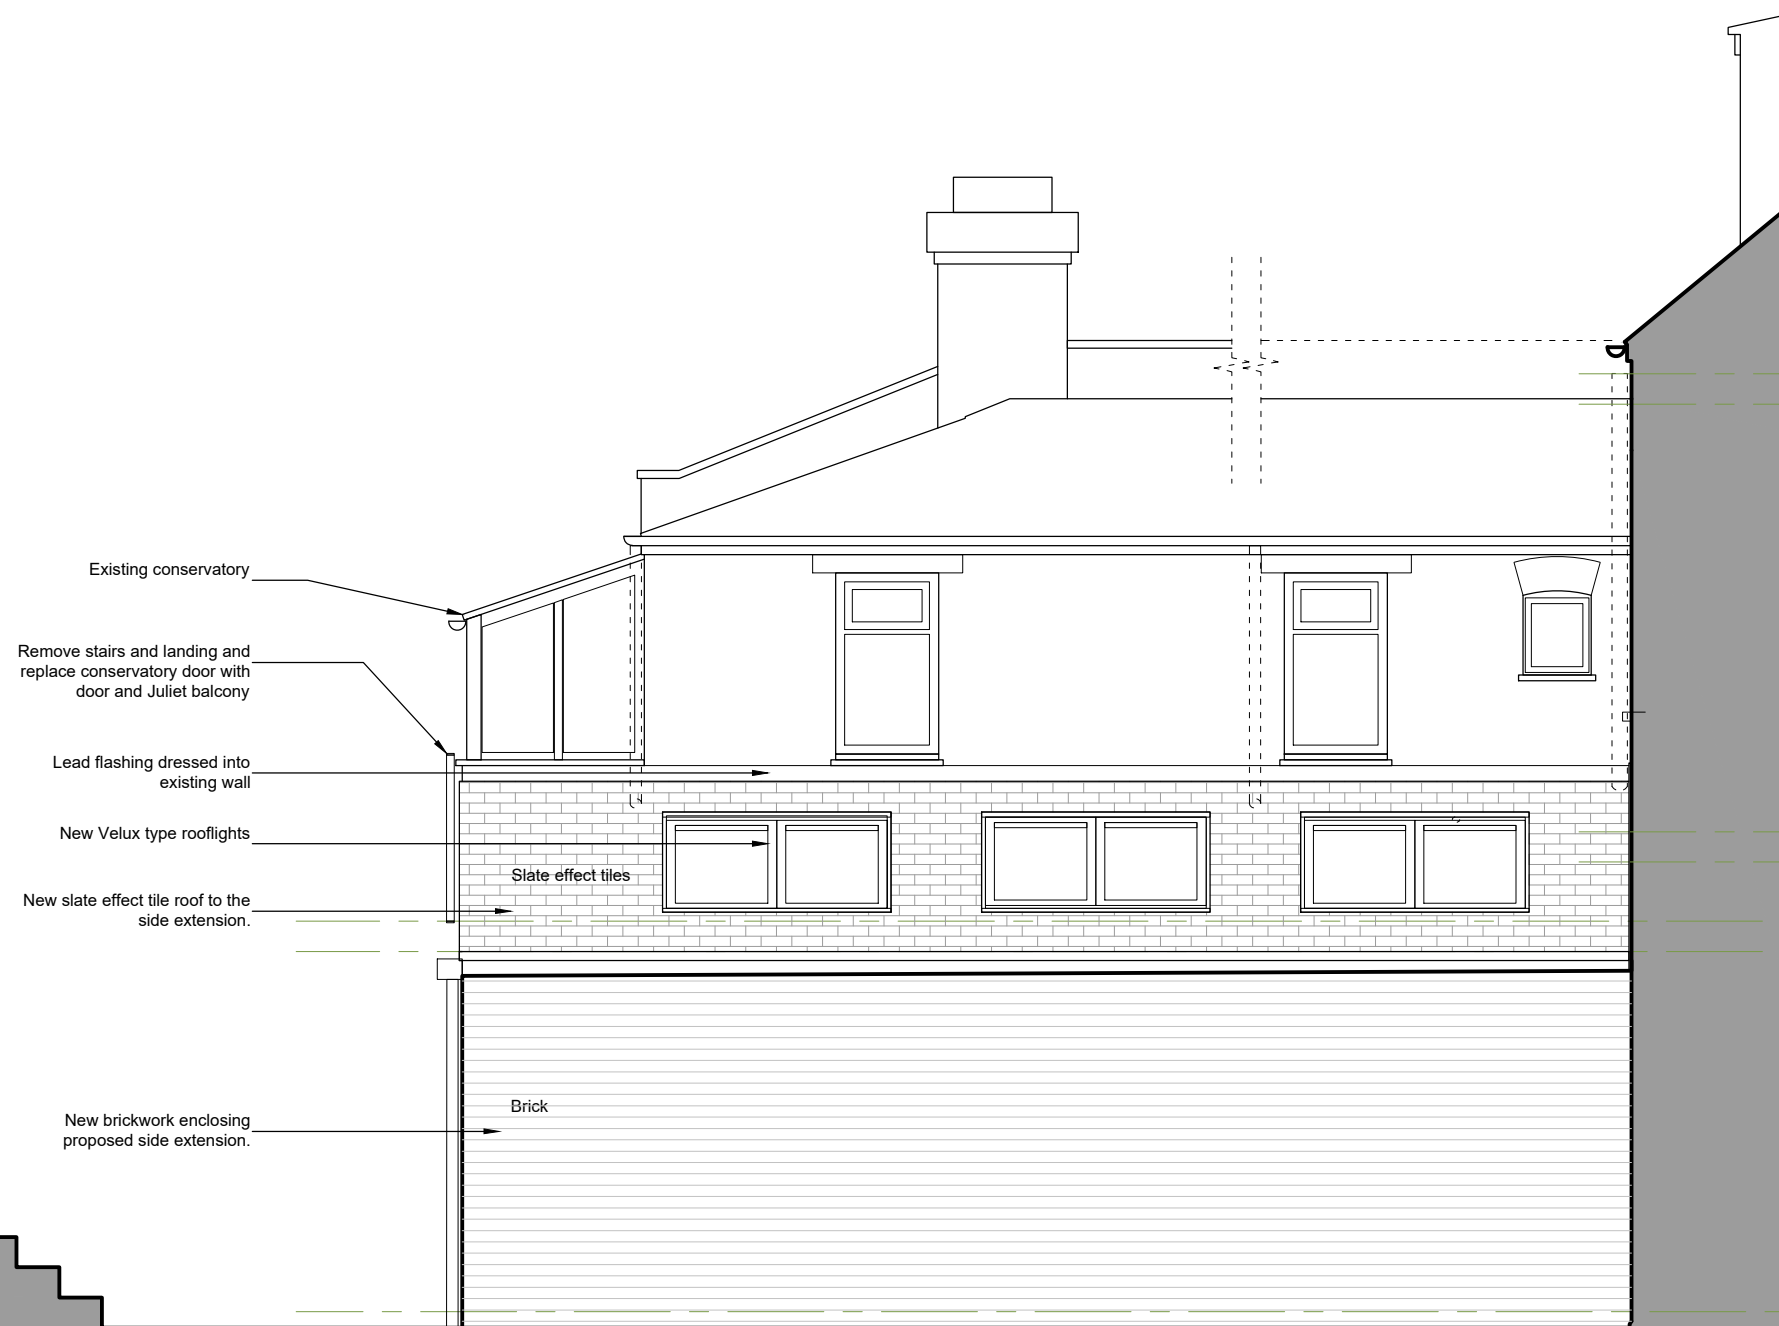

SIDE ELEVATION

SCALE - metres



REVISION	DATE

**Eveleigh Designs**

38 Northwood Road  
 London, N6 5TP

rupert@eveleighdesigns.co.uk  
 jocelyn@eveleighdesigns.co.uk  
 tel 07722 830254

project	no
9 BISHAM GARDENS.	24/12
London N6 6DJ	

drawing	no
EXISTING SIDE ELEVATION	GA 06 /A

scale	date	drawn	checked
1:50 @A3	23.09.24	RE	

**PLANNING**