

DO NOT SCALE FROM THE DRAWING.
ALL DIMENSION TO BE CHECKED ON SITE.
COPYRIGHT RESERVED.

- Existing
- Proposed

Material Key

- 1


London Stock Brick painted white to match existing
- 2

Timber frame double glazed window in white
- 3


Composite decking
- 4

Black painted metal balustrade
- 5


Timber frame double glazed door with side window

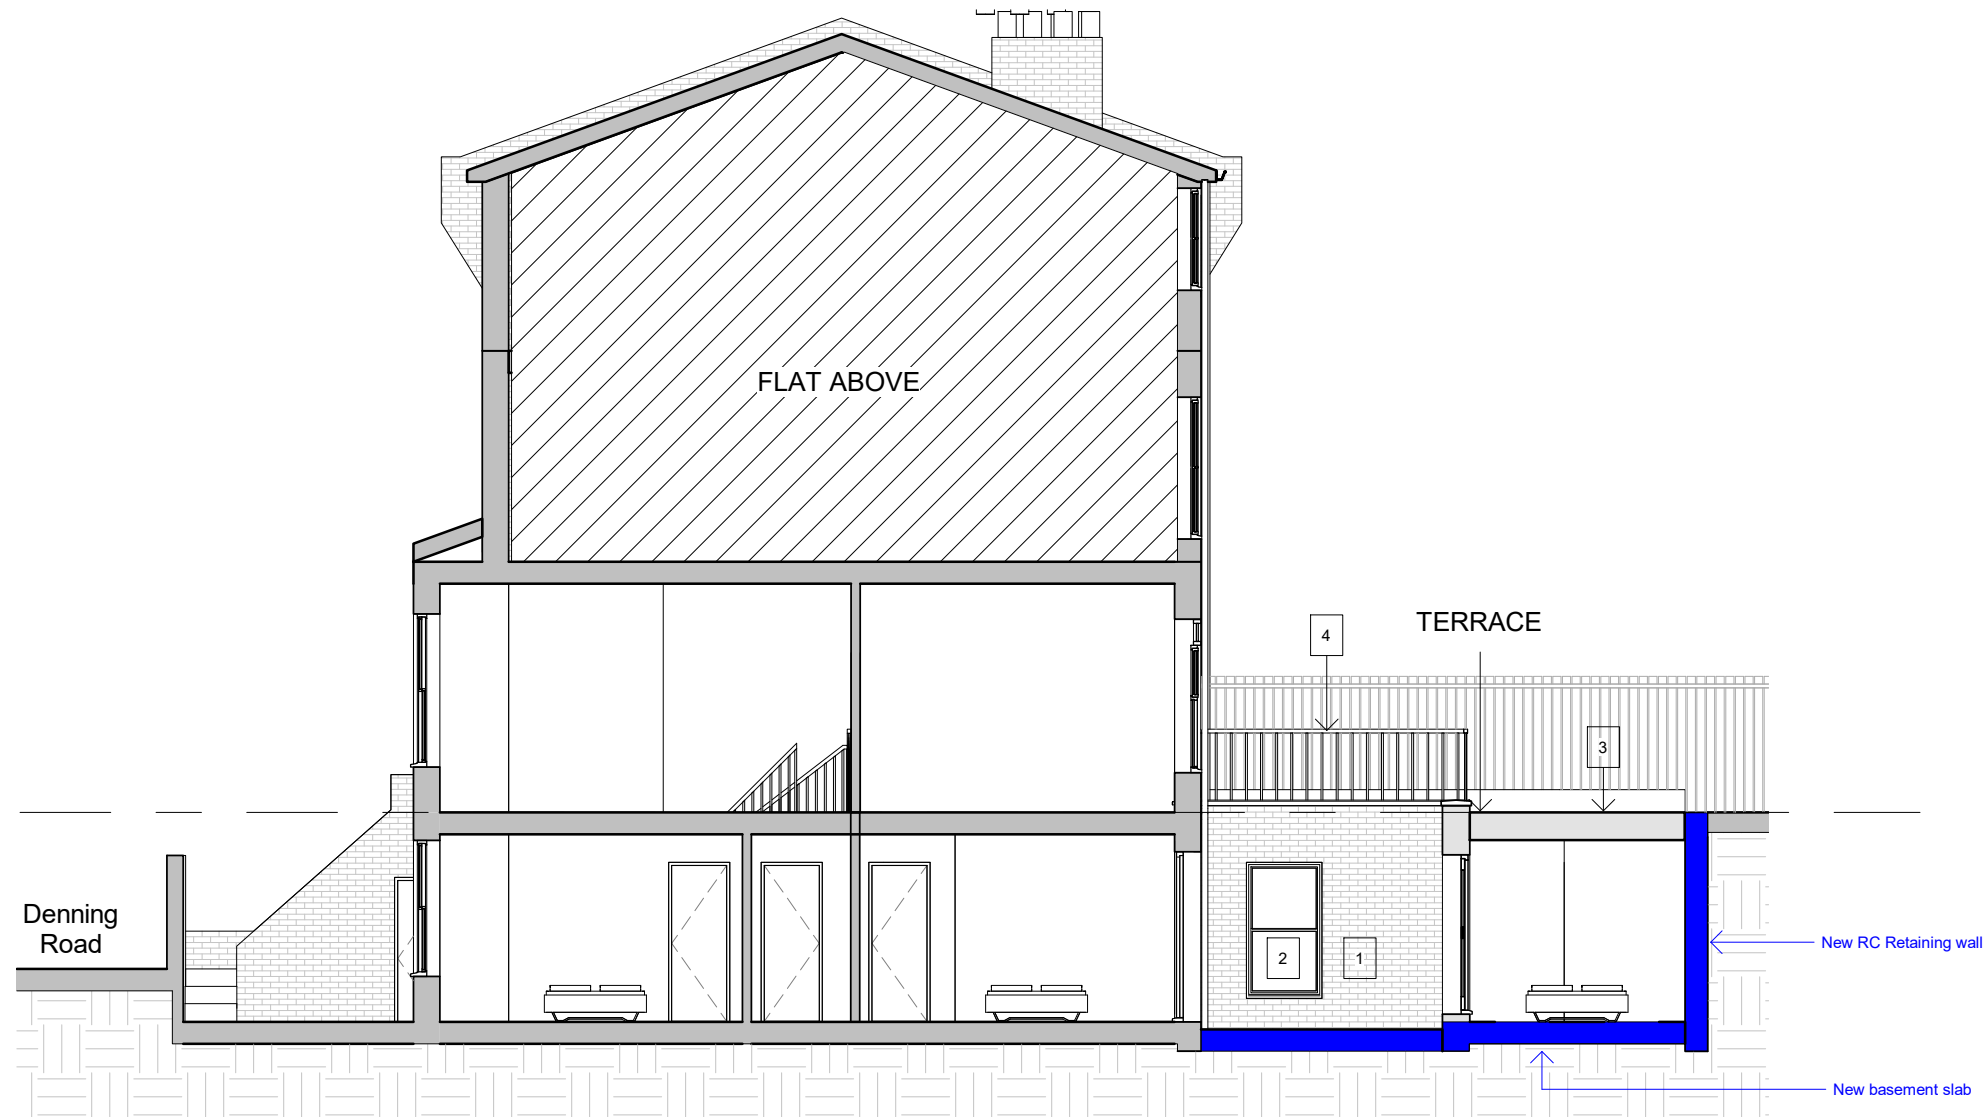

SECTION AA

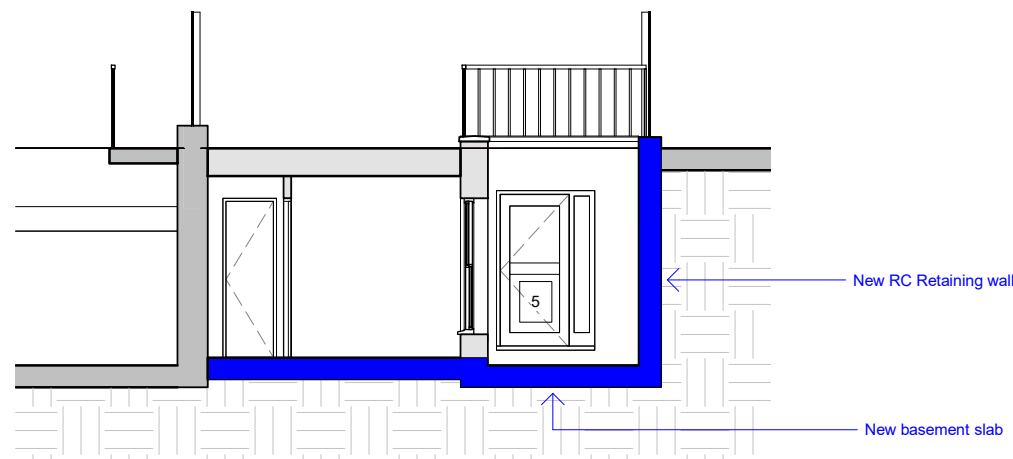

SECTION BB

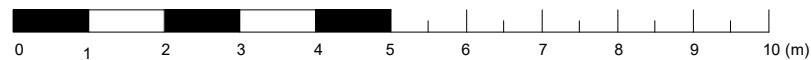

B	Certificate of Lawful Development	AG	08.11.2024
A	Section BB added	AG	06.04.2023
*	Householder Planning Application	AG	01.12.2022
REV/ISSUE	NOTE	DRN	DATE

SCALE	DATE	DRN	CHK
1:100@A3	01/12/2022	AG	MH

PROJECT
12A Denning Road, NW3 1SU,
London

DRAWING
Proposed Section AA and BB

bubble
architects
STUDIO 205 THE BUSWORKS
39-41 NORTH ROAD
LONDON N7 9DP
WWW.BUBBLEARCHITECTS.CO.UK

JOB NO	DRAWING NO	REV
022037	X-AA/BB-D-014	B