



1 Proposed Signage Detail
1:5@A1

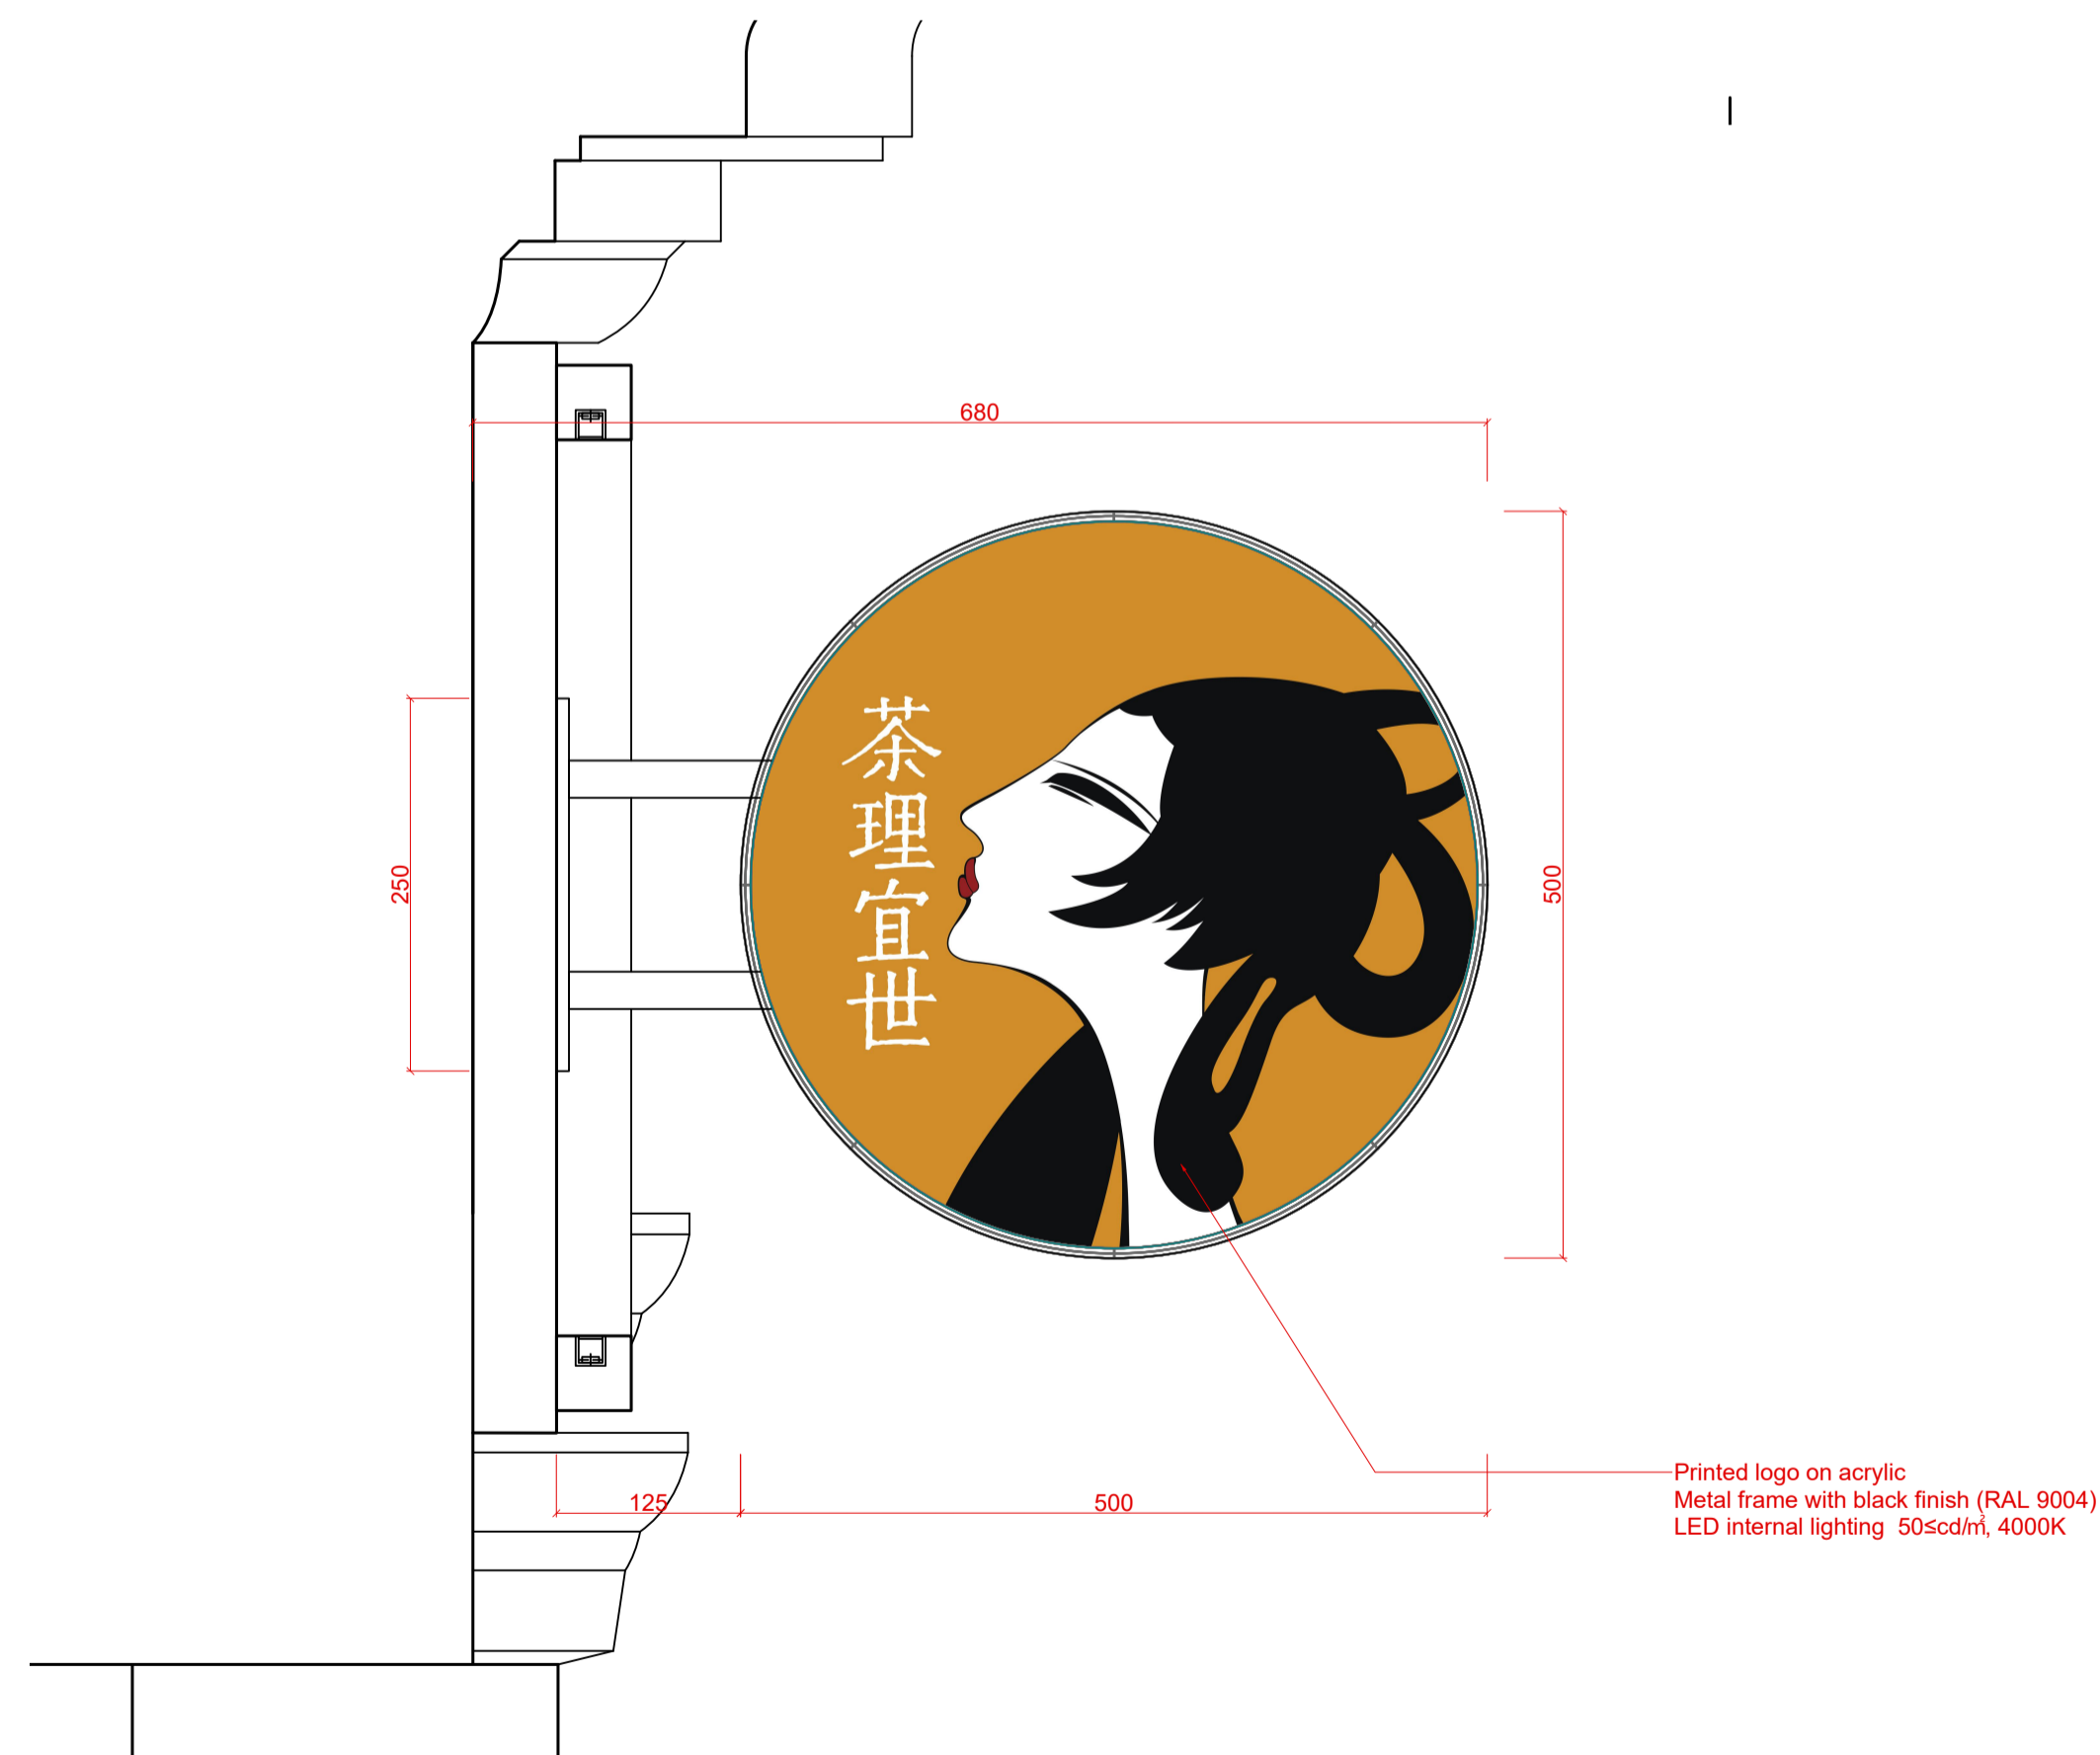

3 Side Signage Detail
1:5 @ A1

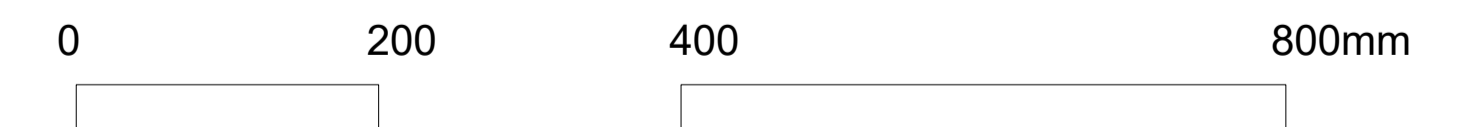

L: General Notes
- All dimensions in millimetres unless otherwise stated.
- Check PDF print dialogue is set to full scale when printing.
- Neighbouring buildings have been surveyed using the counting bricks method.

Revisions
R1: Projecting sign moved onto the fascia board

ILI Architects Limited
Studio 103 Netil Corner
2 Bocking Street, London, E8 4RU
+44 (0)7508 189 722
info@iliarchitects.com

Drawing Title
Signage Detail
Project Title
58 St Giles

Date: 22/11/2024 Drawn/Checked: CW/PL Scale: 1.5 @ A1 & 1.10 @ A3

Drawing Number: R10 P 00 05 R1
Issued for: APPROVAL