







PROPOSED WINDOW ELEVATION AND SECTION DRAWINGS

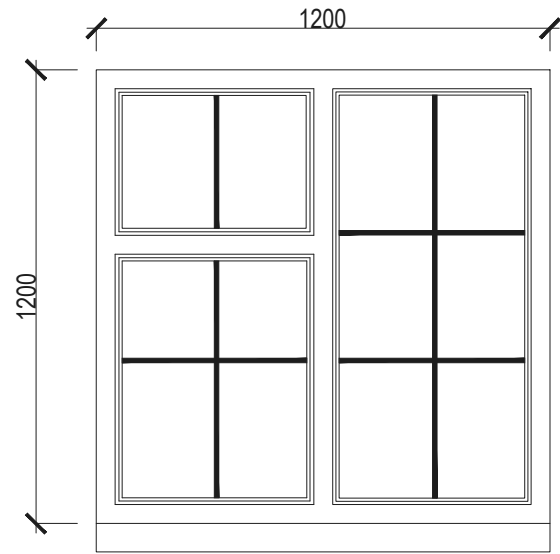

uPVC CASEMENT WINDOW DETAILS (Internal)
SCALE 1:20

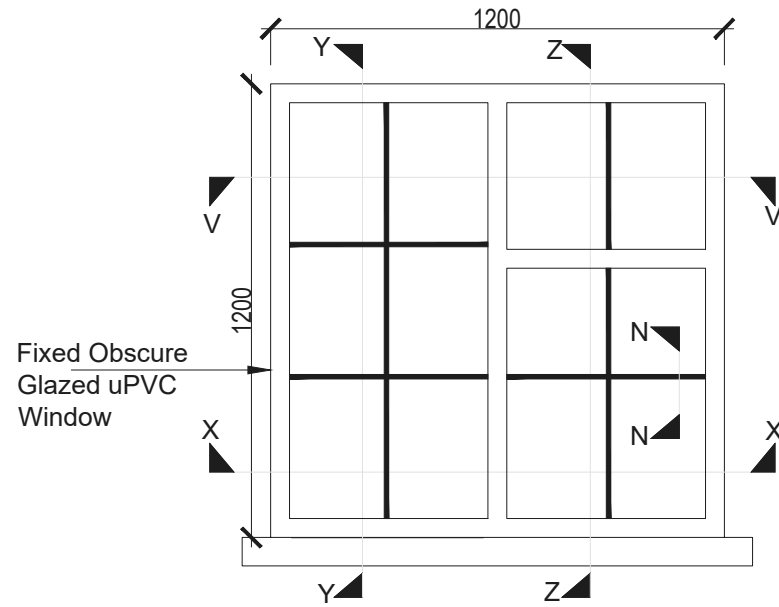


uPVC CASEMENT WINDOW DETAILS (External)
SCALE 1:20

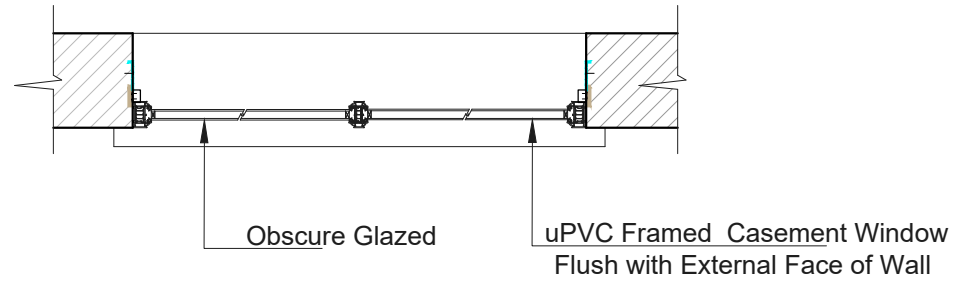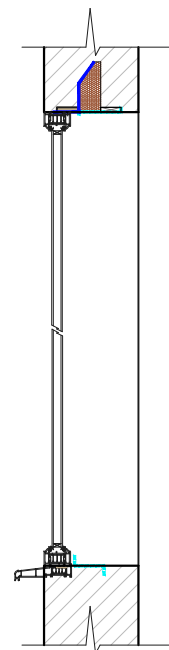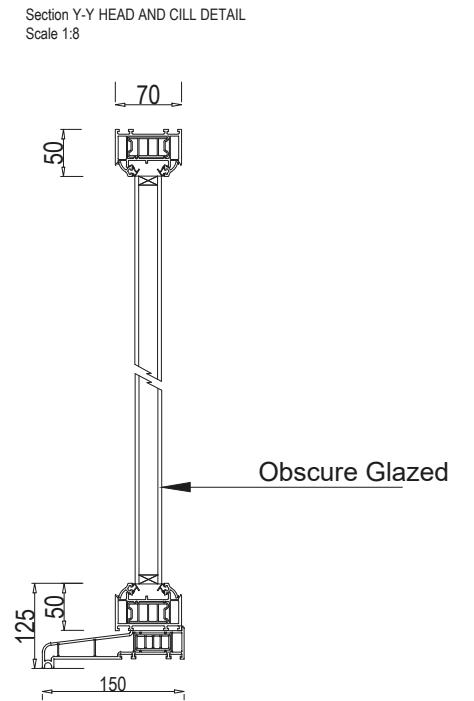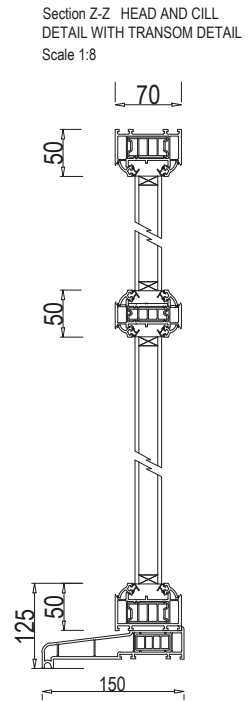


uPVC CASEMENT WINDOW CILL AND HEAD SECTION/PLAN DETAILS
SCALE 1:20




Section V-V JAMB AND MULLION DETAIL
Scale 1:8

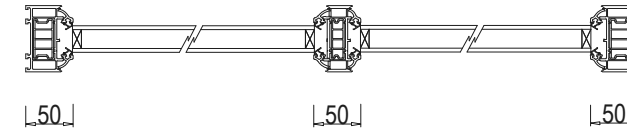

Section N-N VIENNA STYLE BARS- Muntins
Scale 1:8

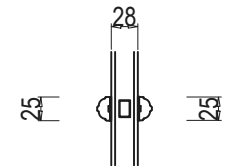

Section X-X
Scale 1:8

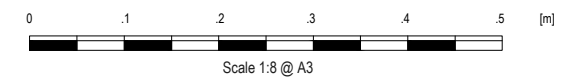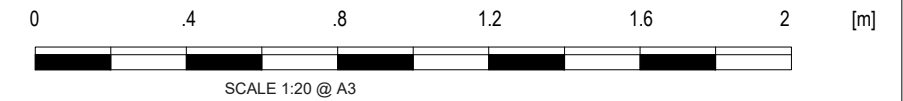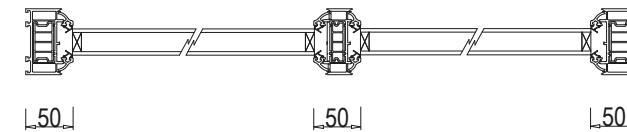

Drawn by:
A-YK

Project:
63 Swains Lane London N6 6QL

Date:
22.11.2024

No.:
PP-02

Client:

Drawing Title:
PROPOSED WINDOW SECTION AND
ELEVATION DETAILS

Scale @A3:
1:20 / 1:8

Rev:
R-1

Page:

