


# EXISTING SECTION AA

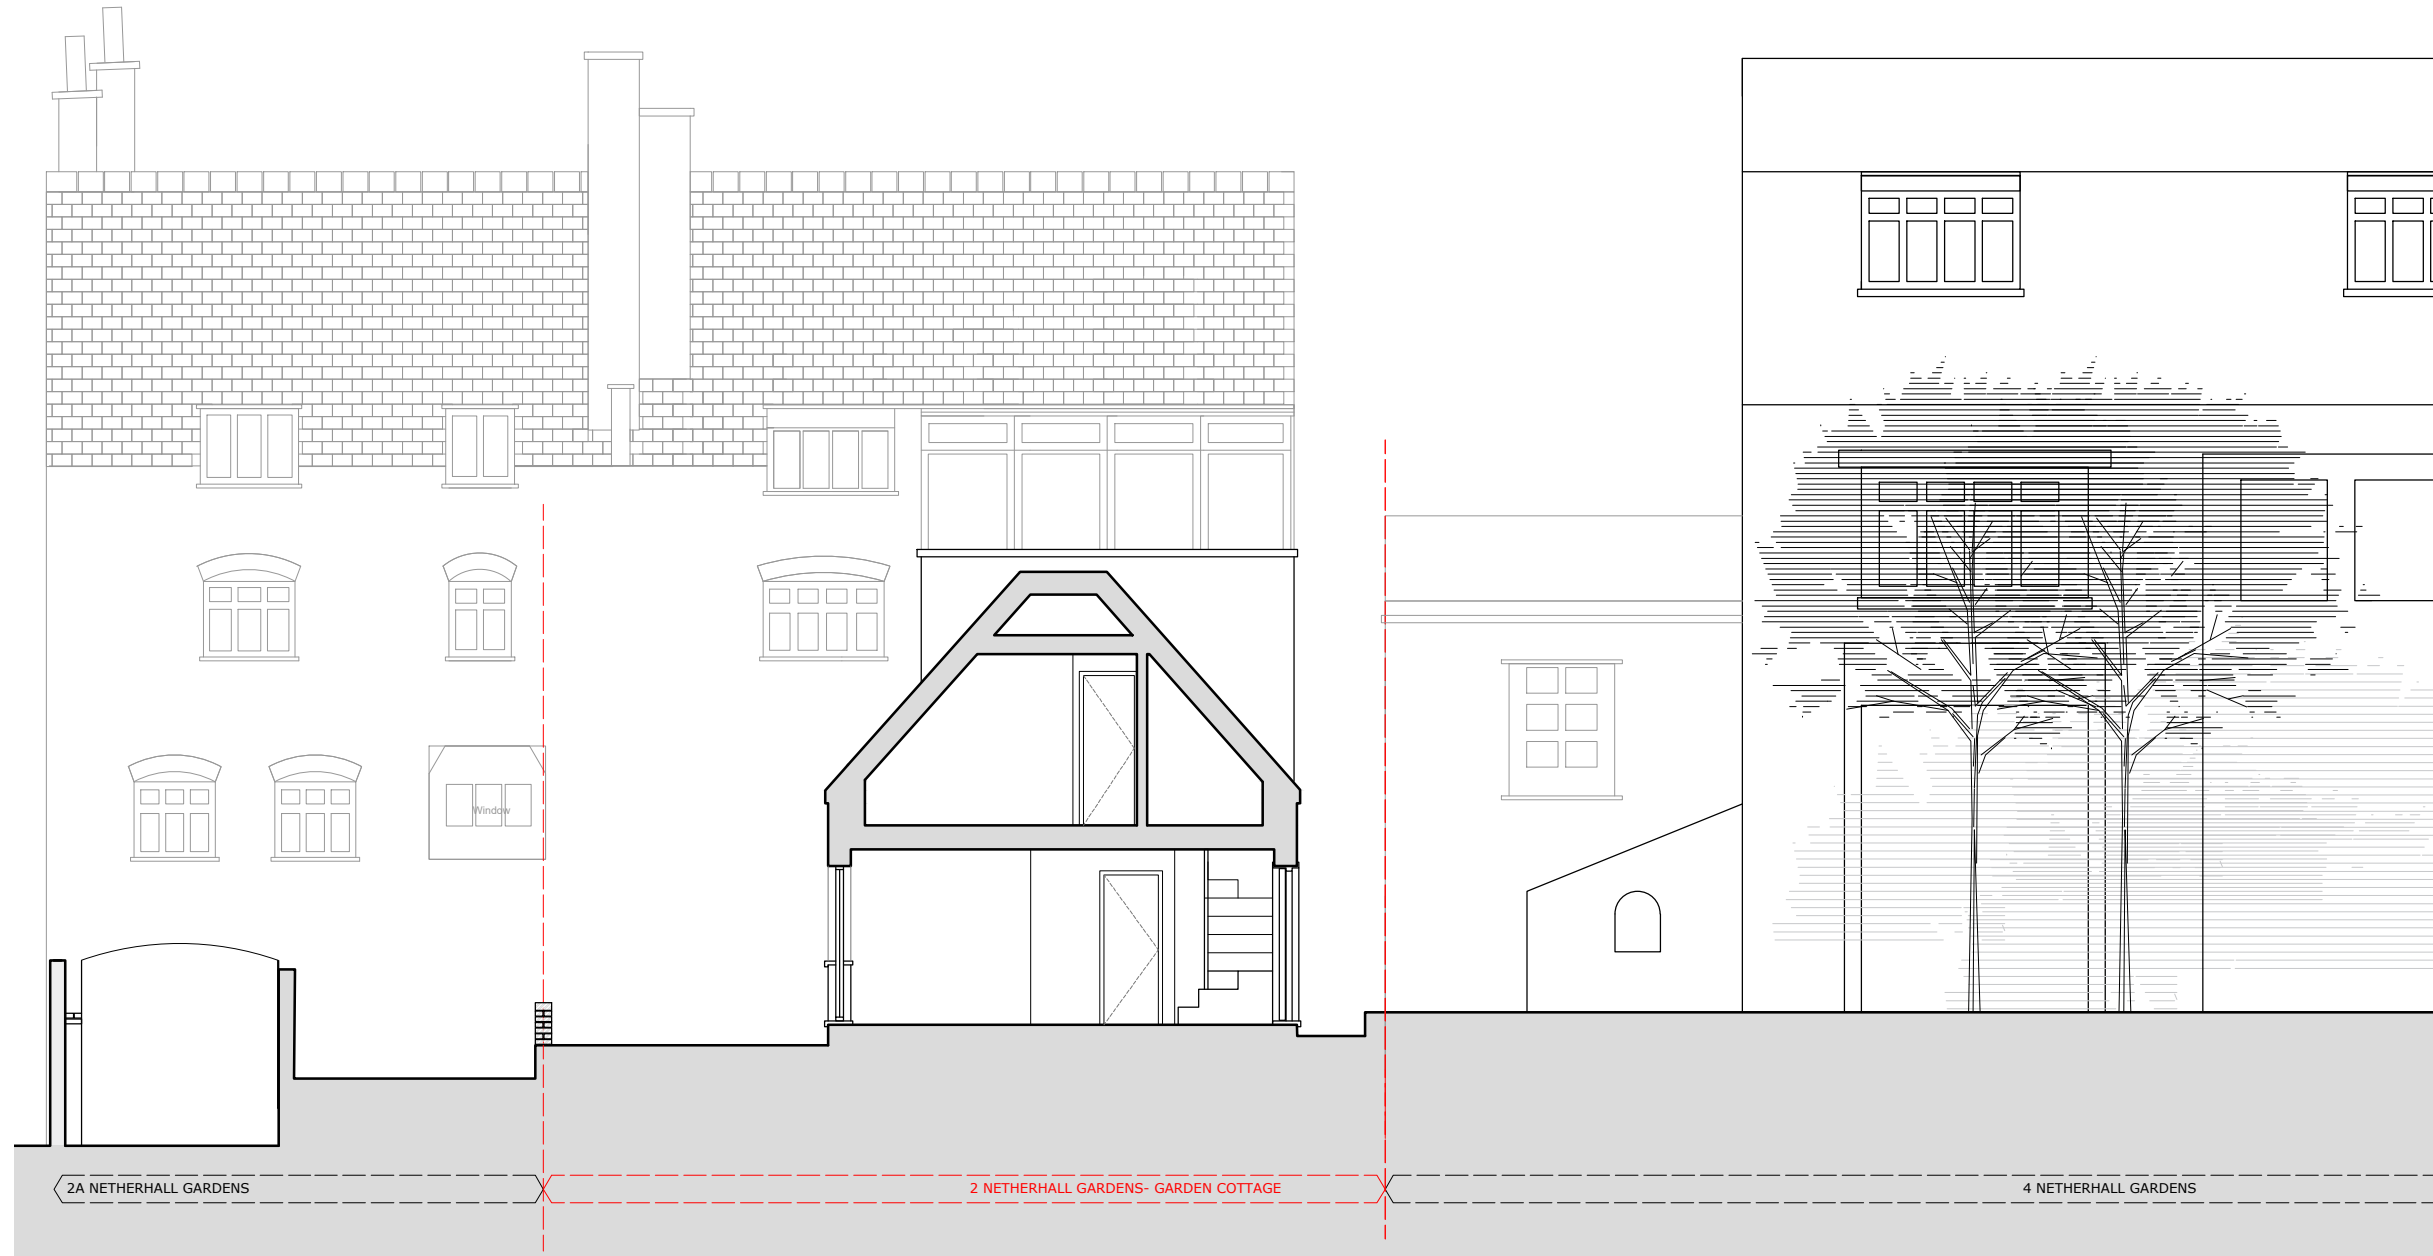


rev  
project  
**2 Netherhall Gardens  
Garden Cottage  
NW3**

client

drawing  
**EXISTING**  
Section AA

drawn	checked	date
JM	JE	18.11.24
scale		paper size
1:100	@	A3
drawing no	8445 / 46	

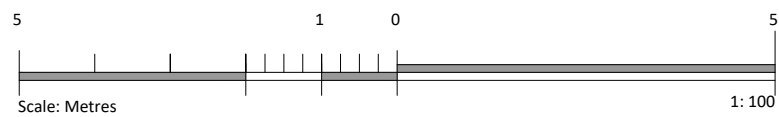

**PLANNING**

**MDC**  
METROPOLITAN  
DEVELOPMENT  
CONSULTANCY

66 Bickenhall Mansions  
Bickenhall Street  
London W1U 6BS  
t: +44(0)207 486 6675  
e: info@mdclondon.com  
w: www.mdclondon.com