

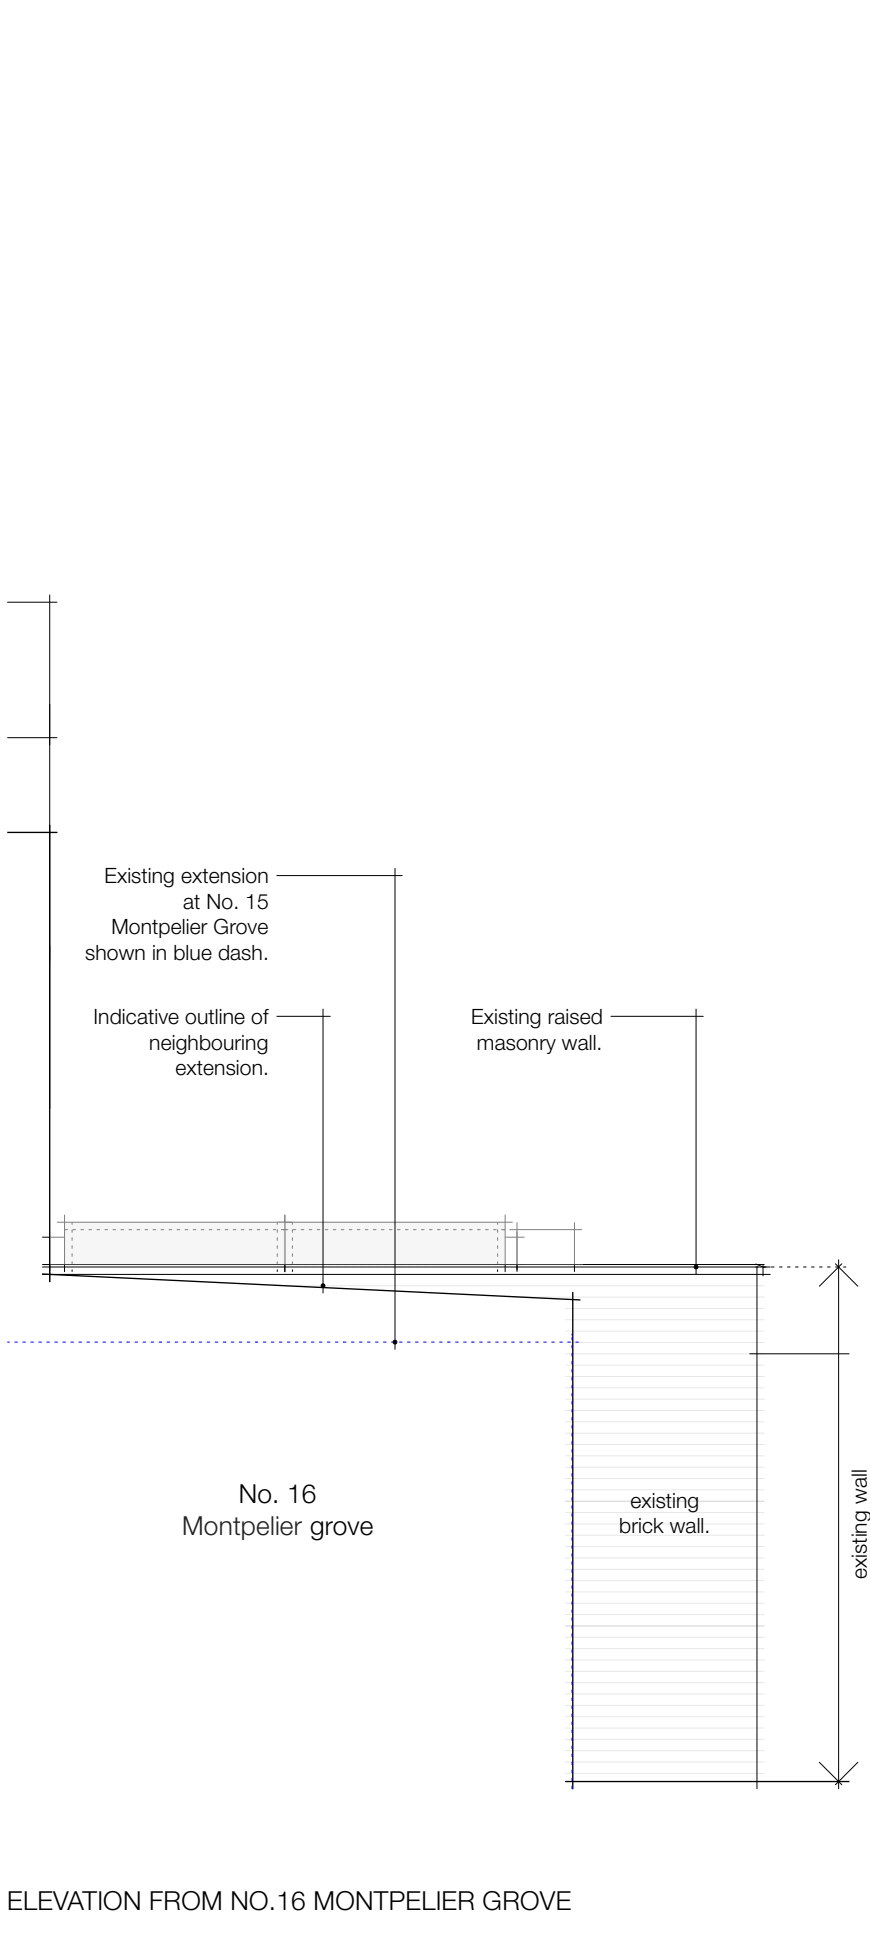


ELEVATION FROM
NO.14 MONTPELIER GROVE

PROPOSED
ELEVATIONS FROM NEIGHBOURS

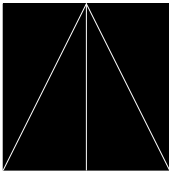

ELEVATION FROM NO.16 MONTPELIER GROVE

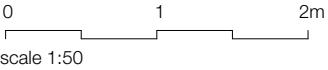

STUDIO MCLEOD

The Studio
320 Kilburn Lane
London W9 3EF

+44 (0)20 8968 5232
info@studiomcleod.com

notes	
revisions: * - 08/11/24 - Initial Issue A - 19/11/24 - No.14 Ground Level - - - - - - - - - - - -	
to be read in conjunction with all other information issued by other consultants. drawing not to be scaled - contractors must verify all dimensions on site before commencing work, any discrepancies to be reported to the designer. drawing to be read in conjunction with all other relevant drawings. all dimensions in mm unless otherwise stated	
Studio McLeod Architecture Limited: The Studio, 320 Kilburn Lane, London, W9 3EF. Registered in England. Company Number 08474700	
15 MONTPELIER GROVE KENTISH TOWN, LONDON, NW5 2XD	
PROPOSED ELEVATIONS FROM NEIGHBOURS	
drawing no. 319-PL-06	rev. A
scale	1:50@A3
date	19 NOVEMBER 2024
status	PLANNING