



15 Montpelier Grove, London, NW5 2XD

Existing Plans -
1st and 2nd
Floors


Drawing: A2

11.11.2024

Scale: 1:50 @ A3

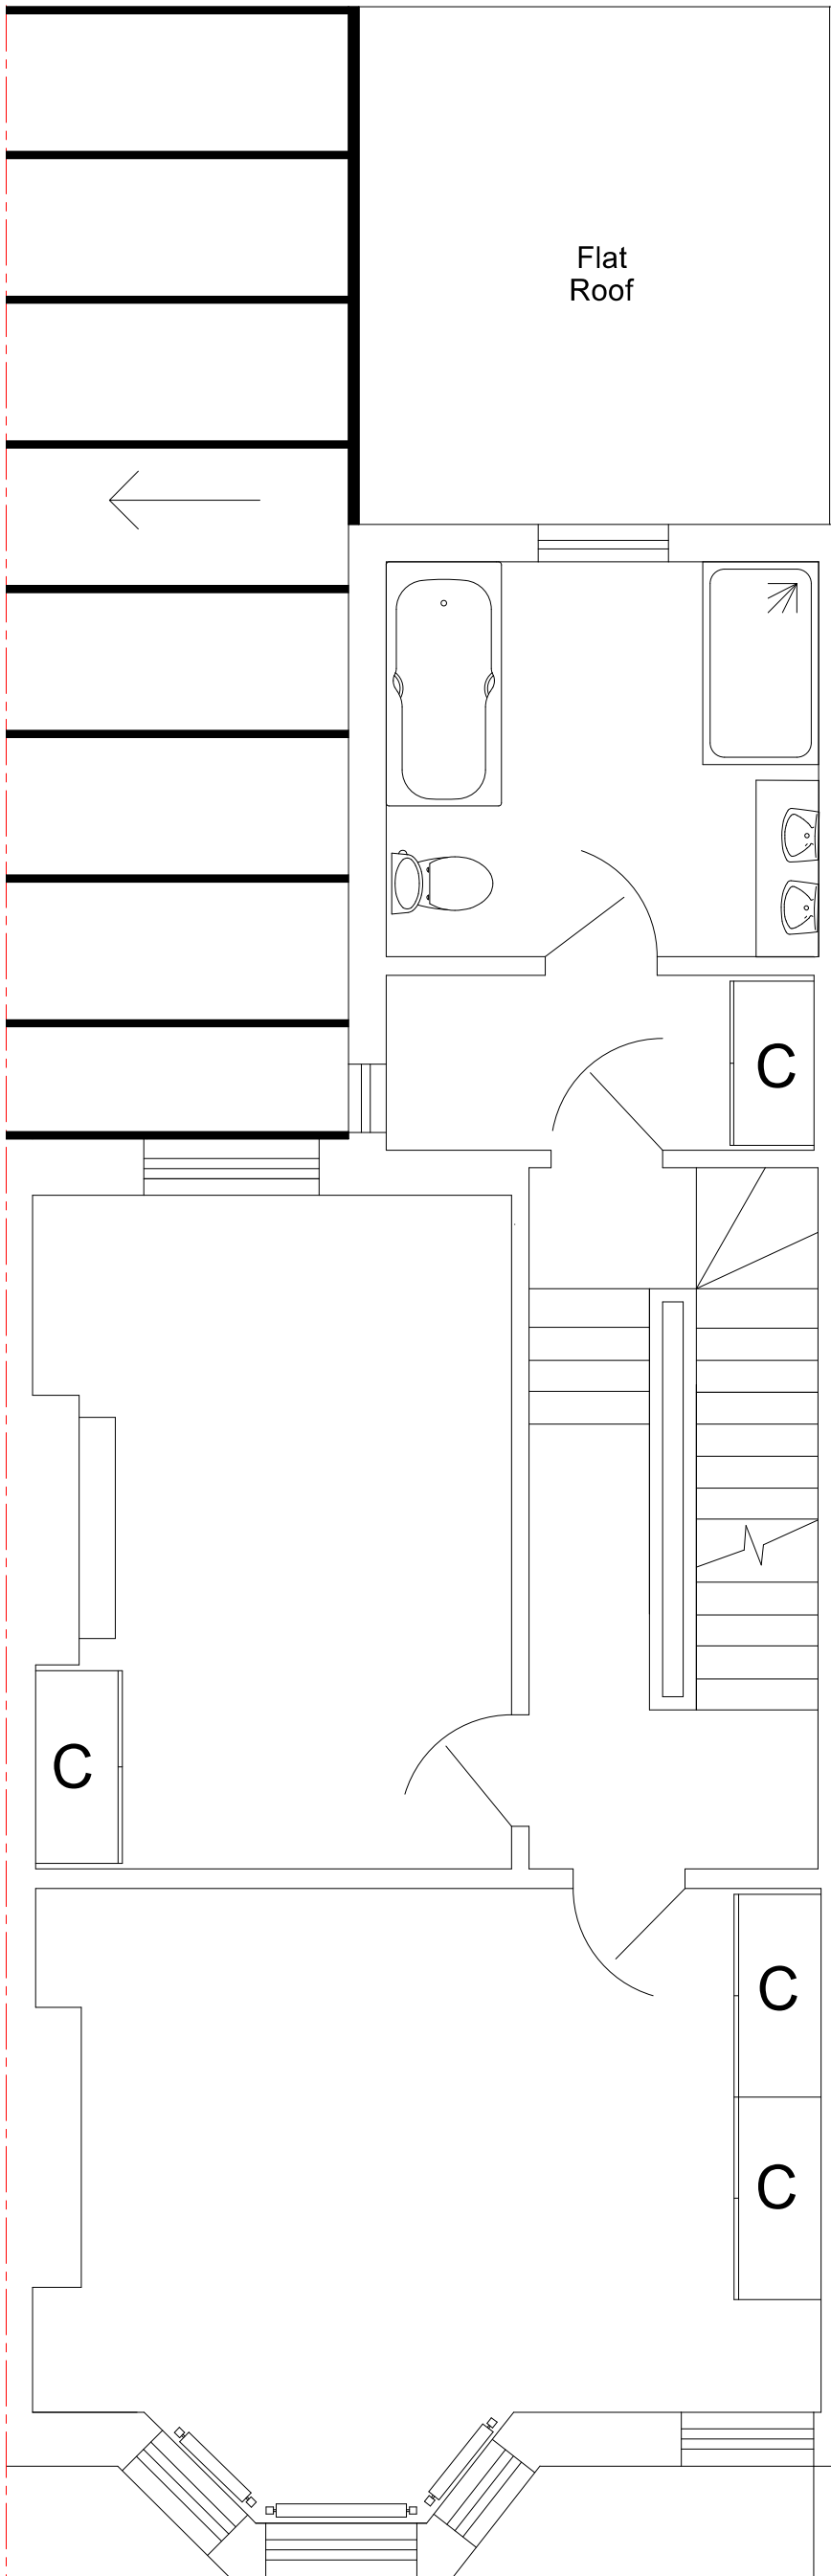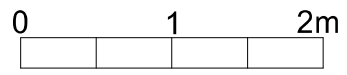

First Floor

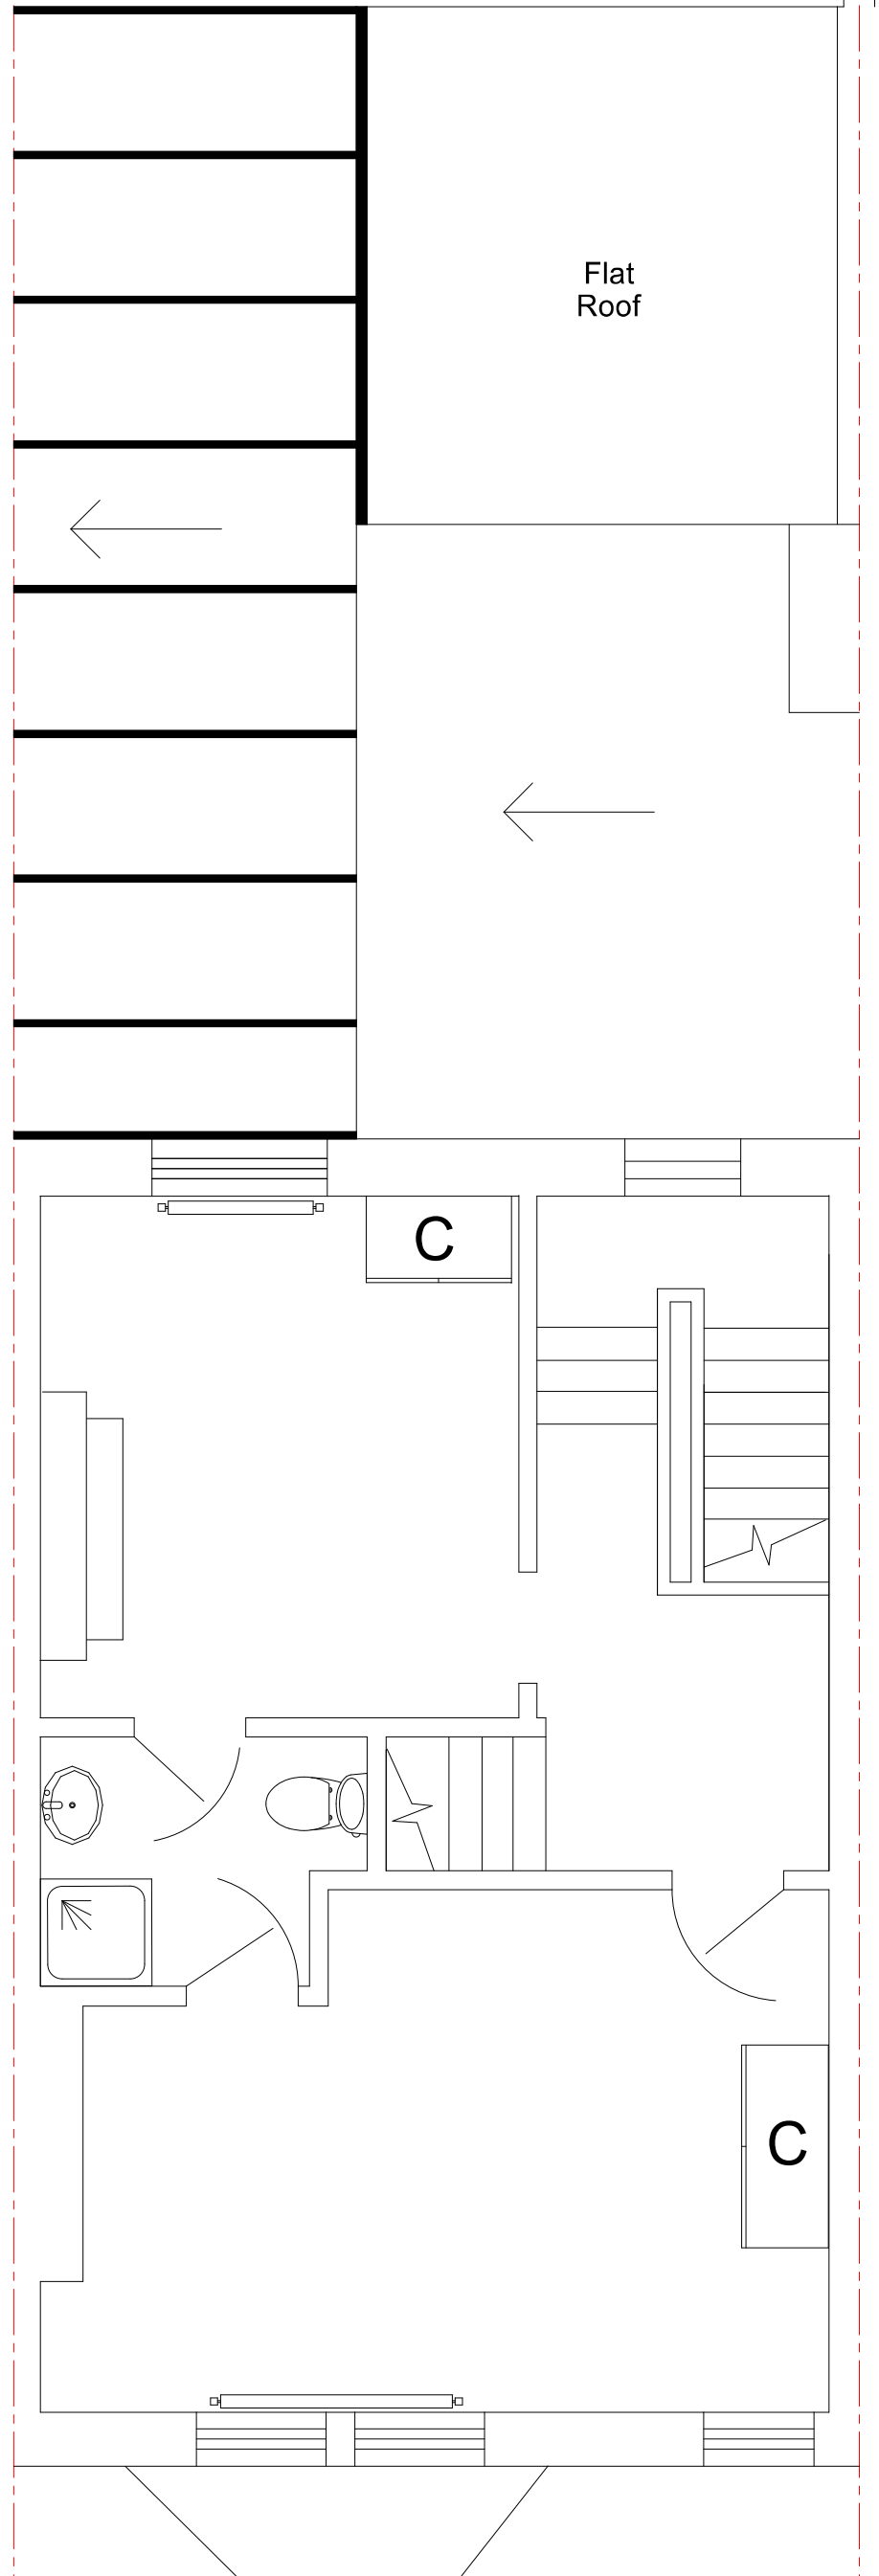

Second Floor