






15 Montpelier Grove, London, NW5 2XD

Existing Plans -  
3rd Floor & Roof

Drawing: A3

11.11.2024

Scale: 1:50 @ A3

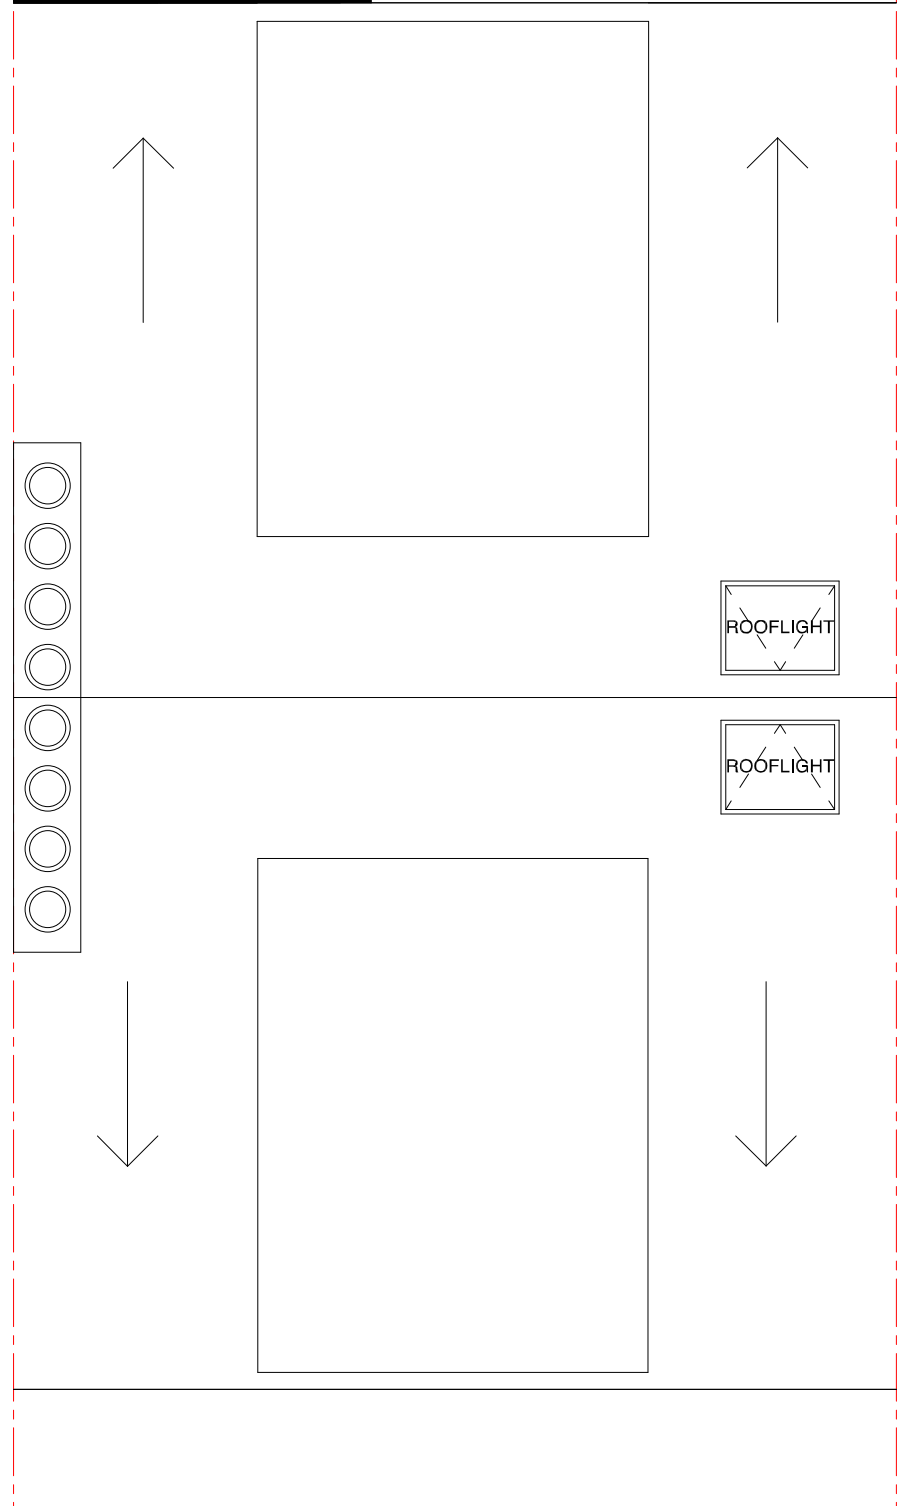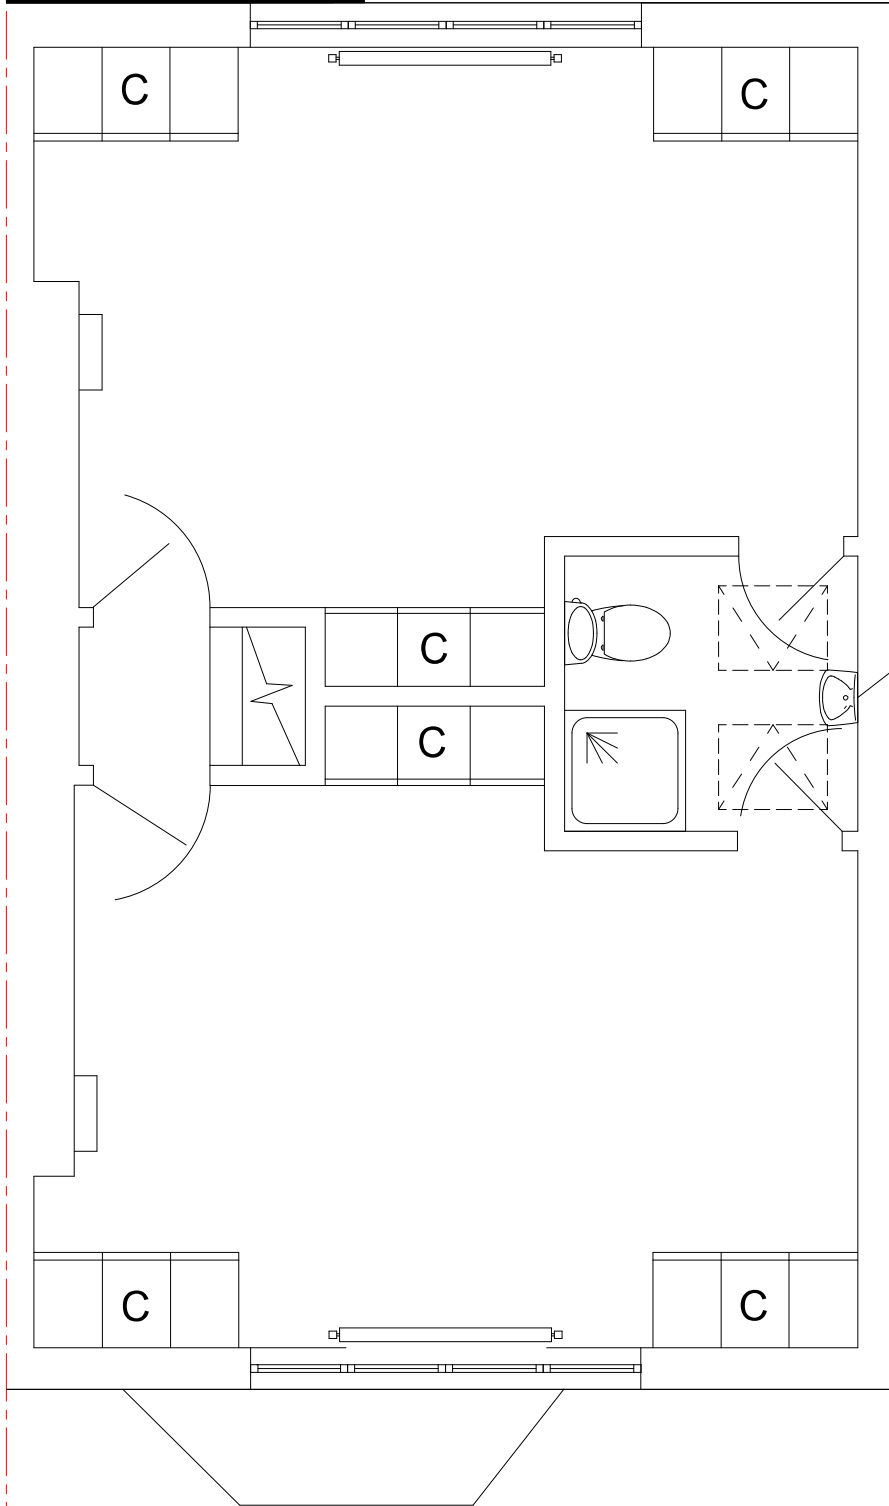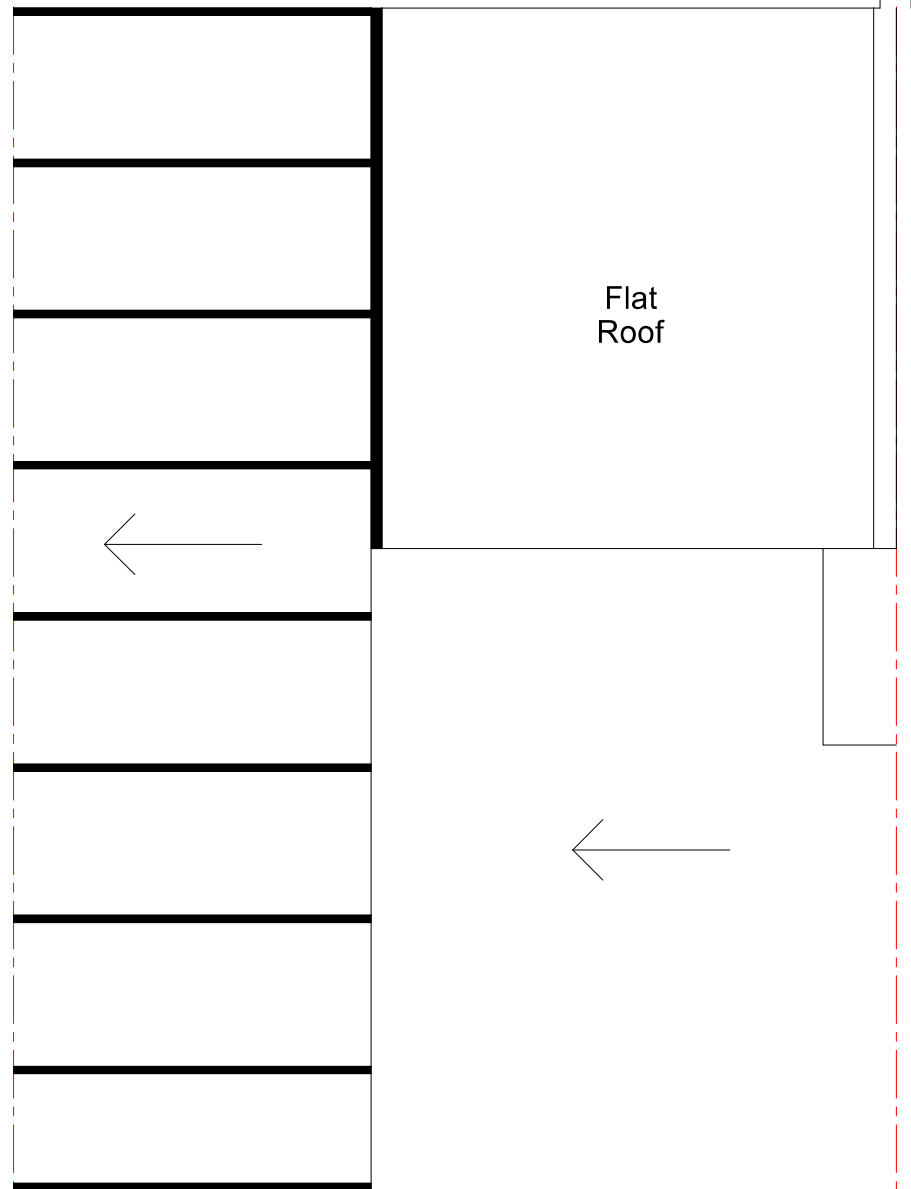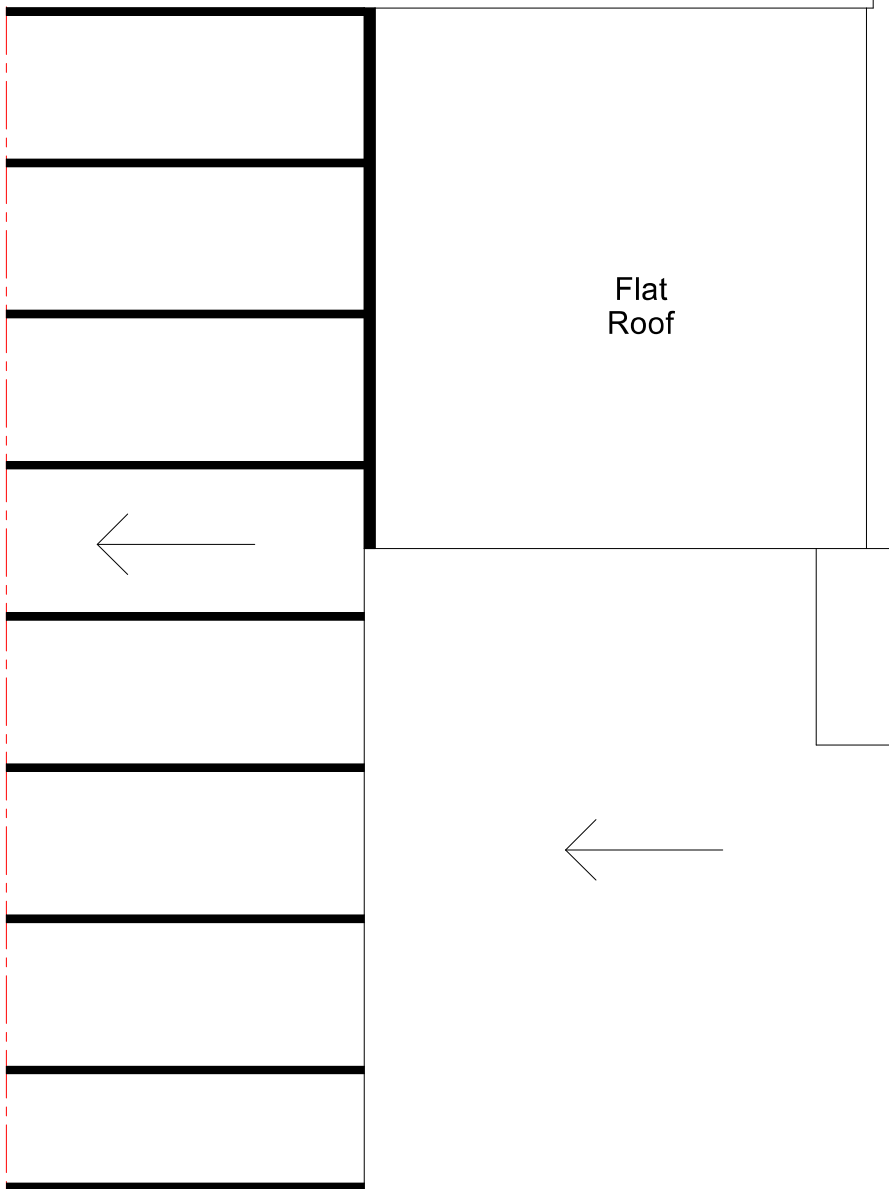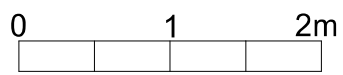

Third Floor

Roof