



15 Montpelier Grove, London, NW5 2XD			
Existing Plans - Basement & Ground Floor	Drawing: A1	11.11.2024	Scale: 1:50 @ A3

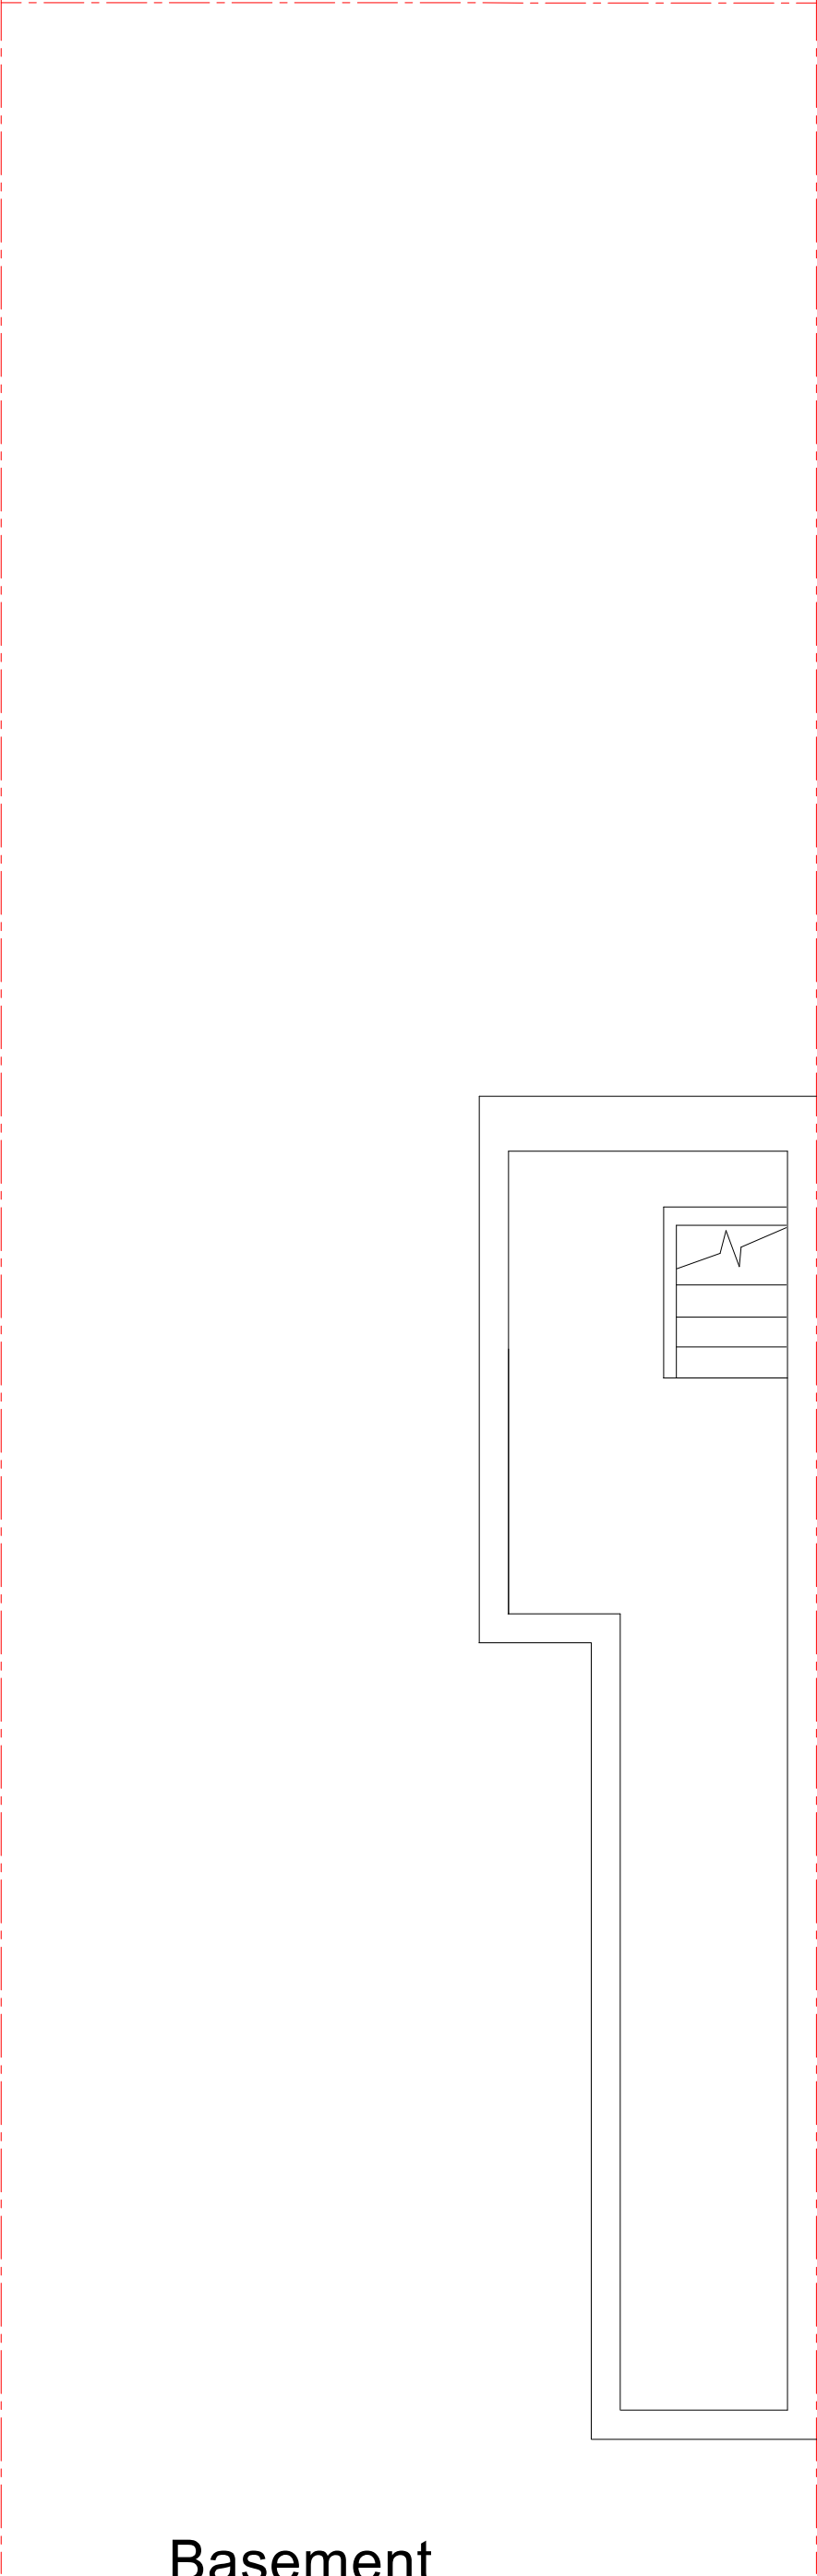

Basement

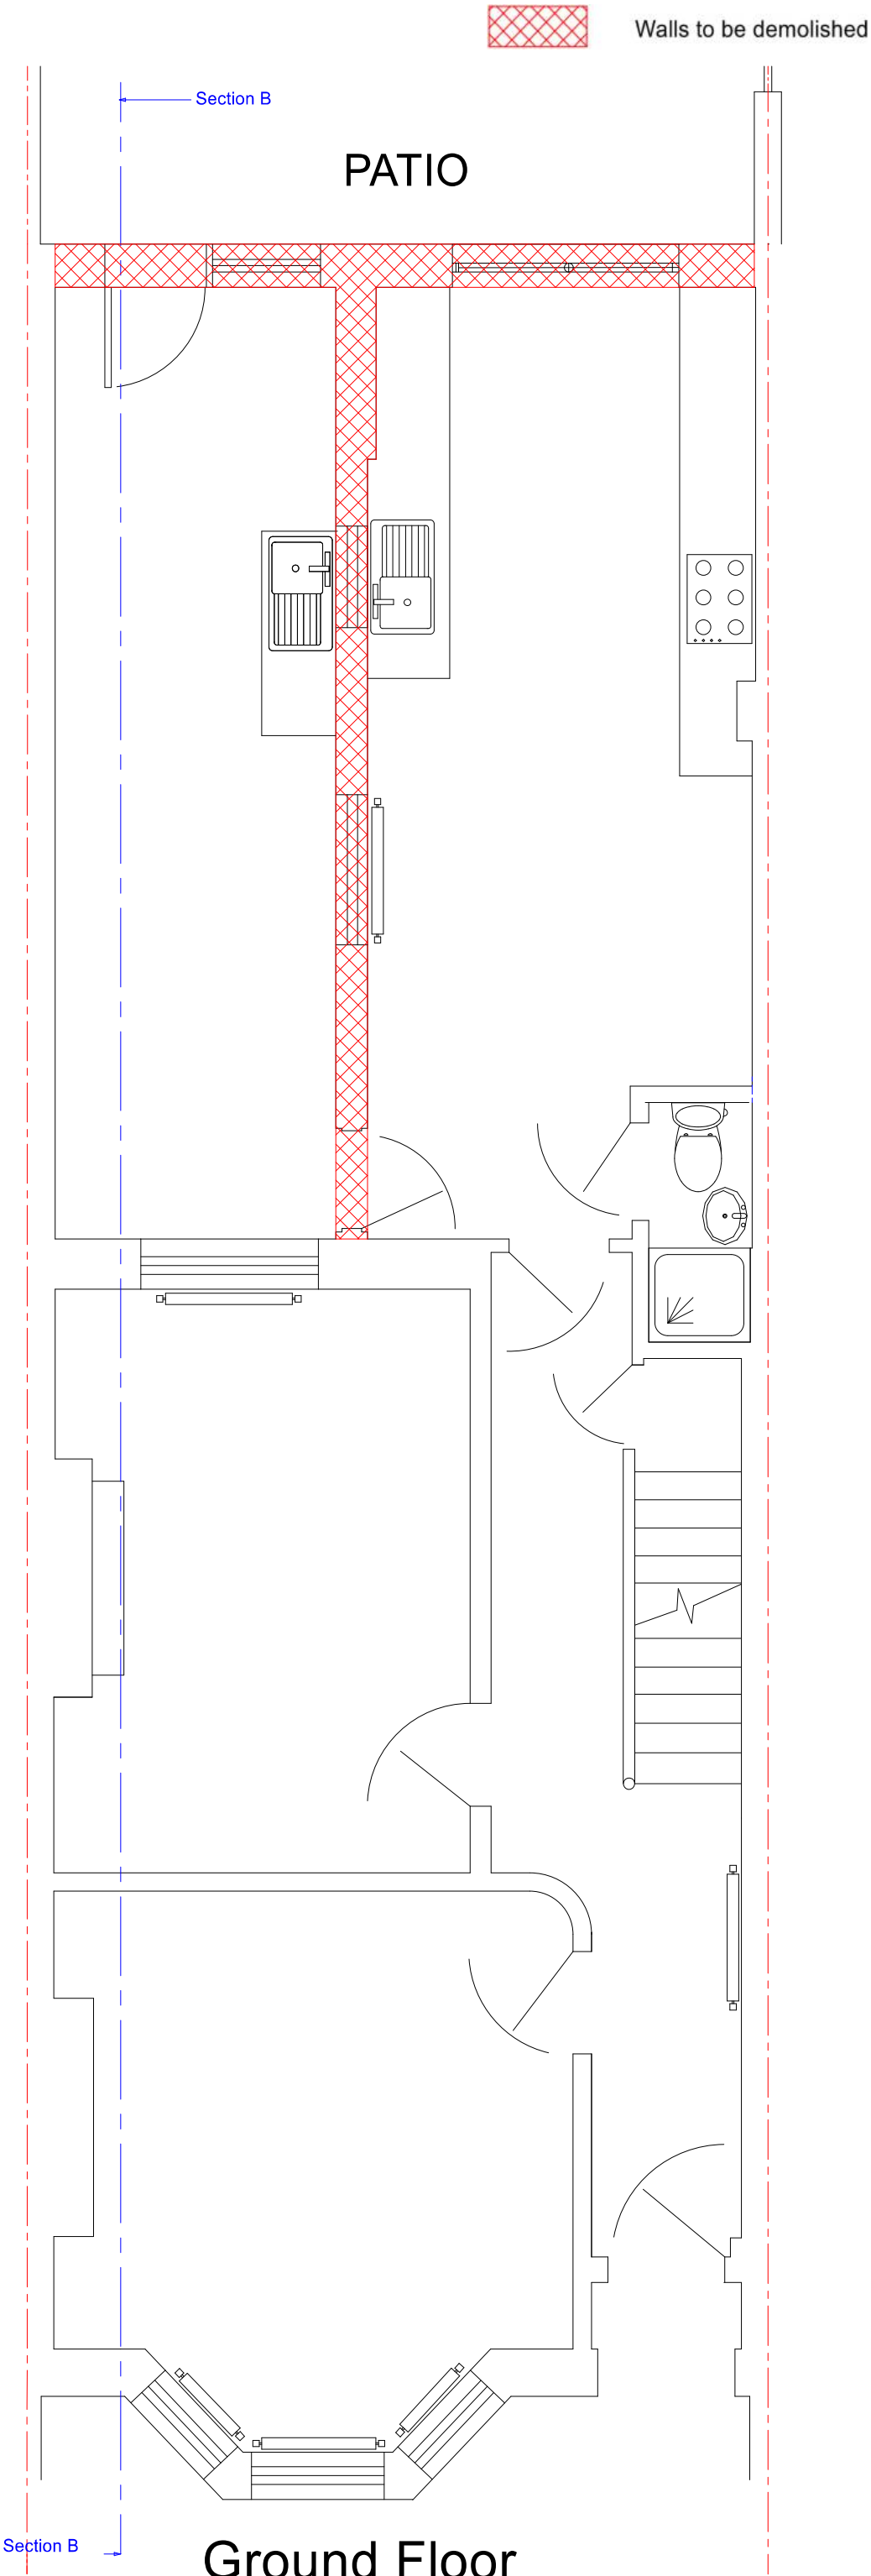

Ground Floor