


Proposed Elevation - Rear Dormer

1:50



Proposed Elevation - Rear

1:100

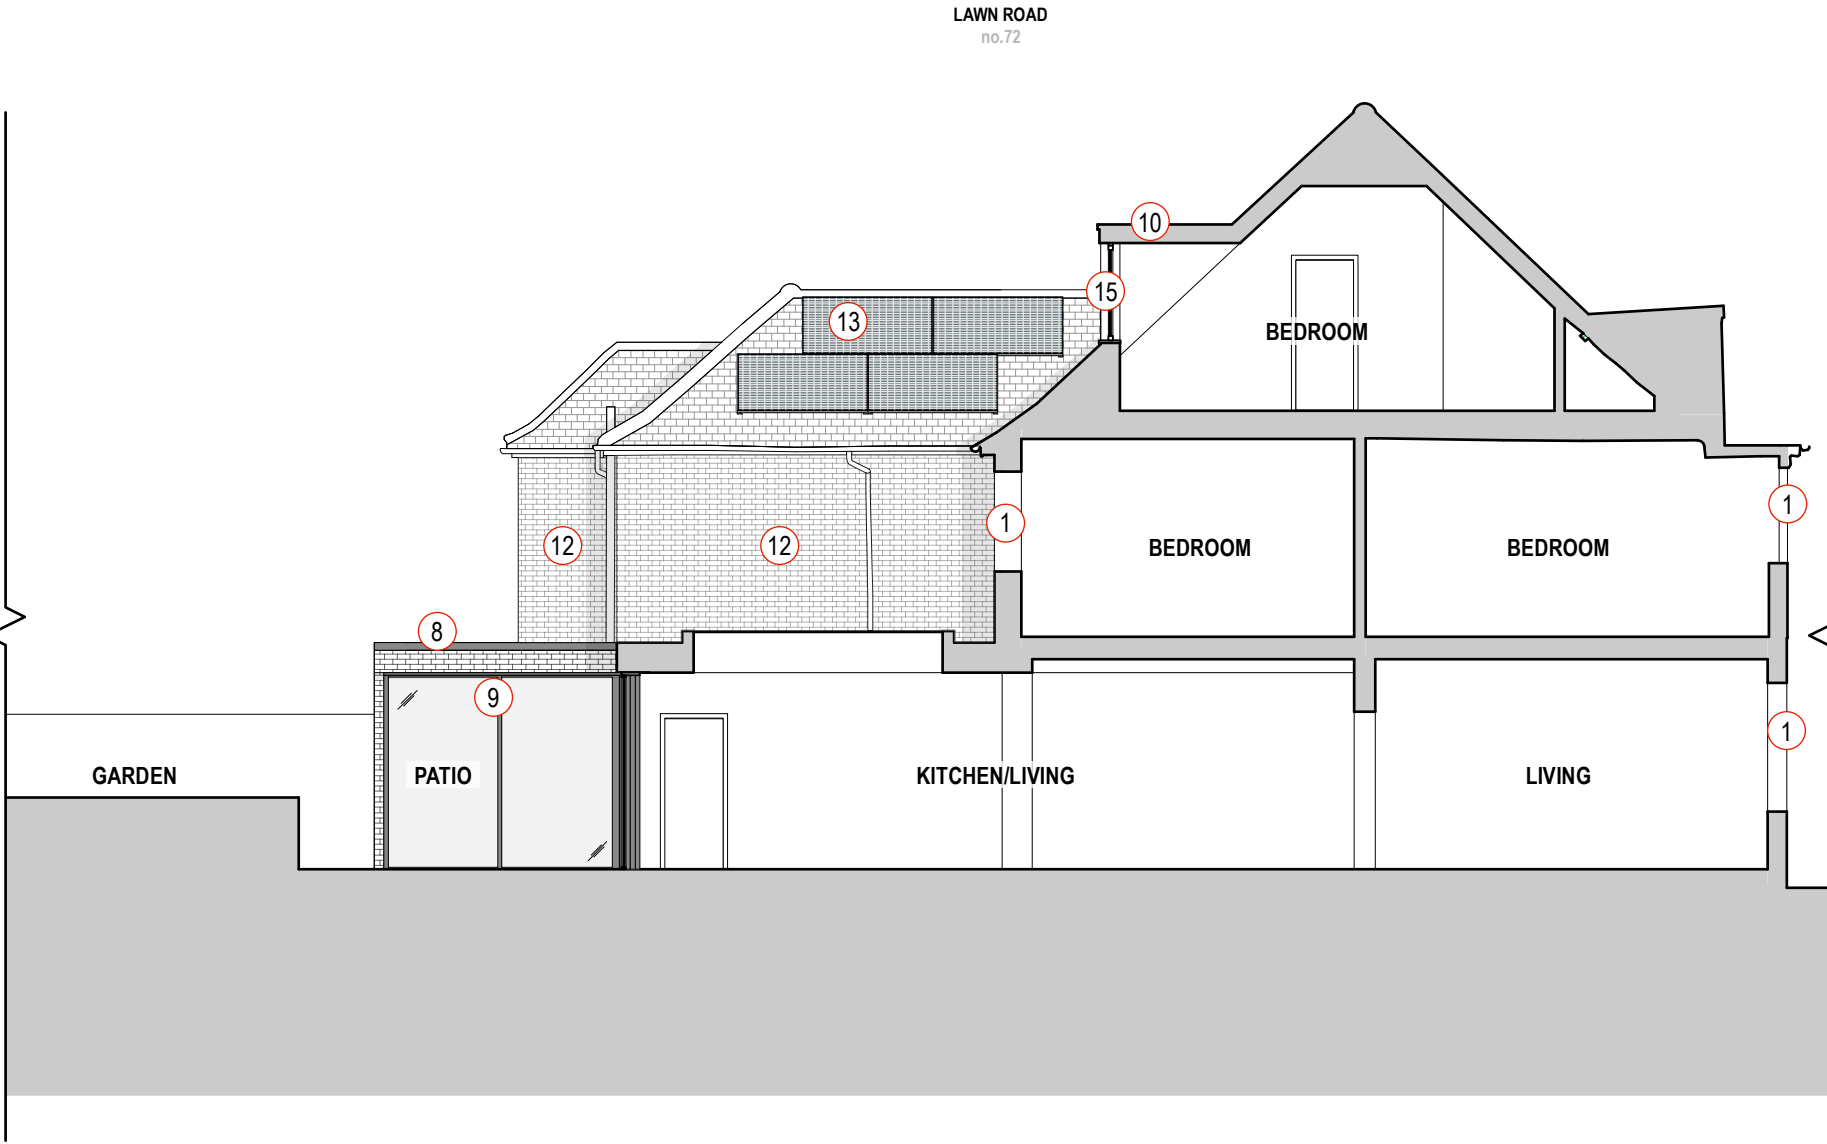

Proposed Elevation - Side (South)

1:100

(X) Please refer to PL.15 for key to tags



<div>Rev: 00 Date: 22.08.24 Description: Issue for Planning</div> <div>01 25.11.24 Issue for Planning</div> <div>02 26.11.24 Issue for Planning</div>			<div>Project: 72 Lawn Road NW3 2XB</div> <div>Dwg no: 2403 / PL.12</div> <div>Drawing: Proposed Elevations Rear and Side (South)</div>				<div>betterPAD</div> <div>love your home</div>			
<div>NOTES: Do not scale from this drawing. All dimensions in millimeters. All dimensions to be checked on site. All omissions and discrepancies to be reported to the architect immediately. This drawing is © betterPAD.</div>			<div>Date: November 2024</div> <div>Scale: 1:100 @ A3</div>		<div>C bP</div>	<div>D bP</div>	<div>Rev: 02</div>	<div>W www.betterpad.co.uk</div> <div>E hello@betterpad.co.uk</div>		