

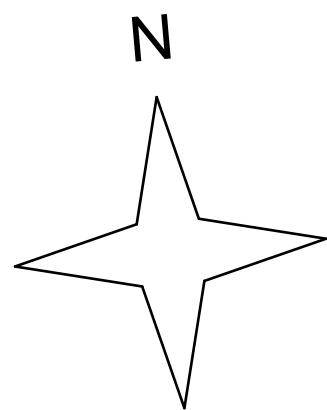
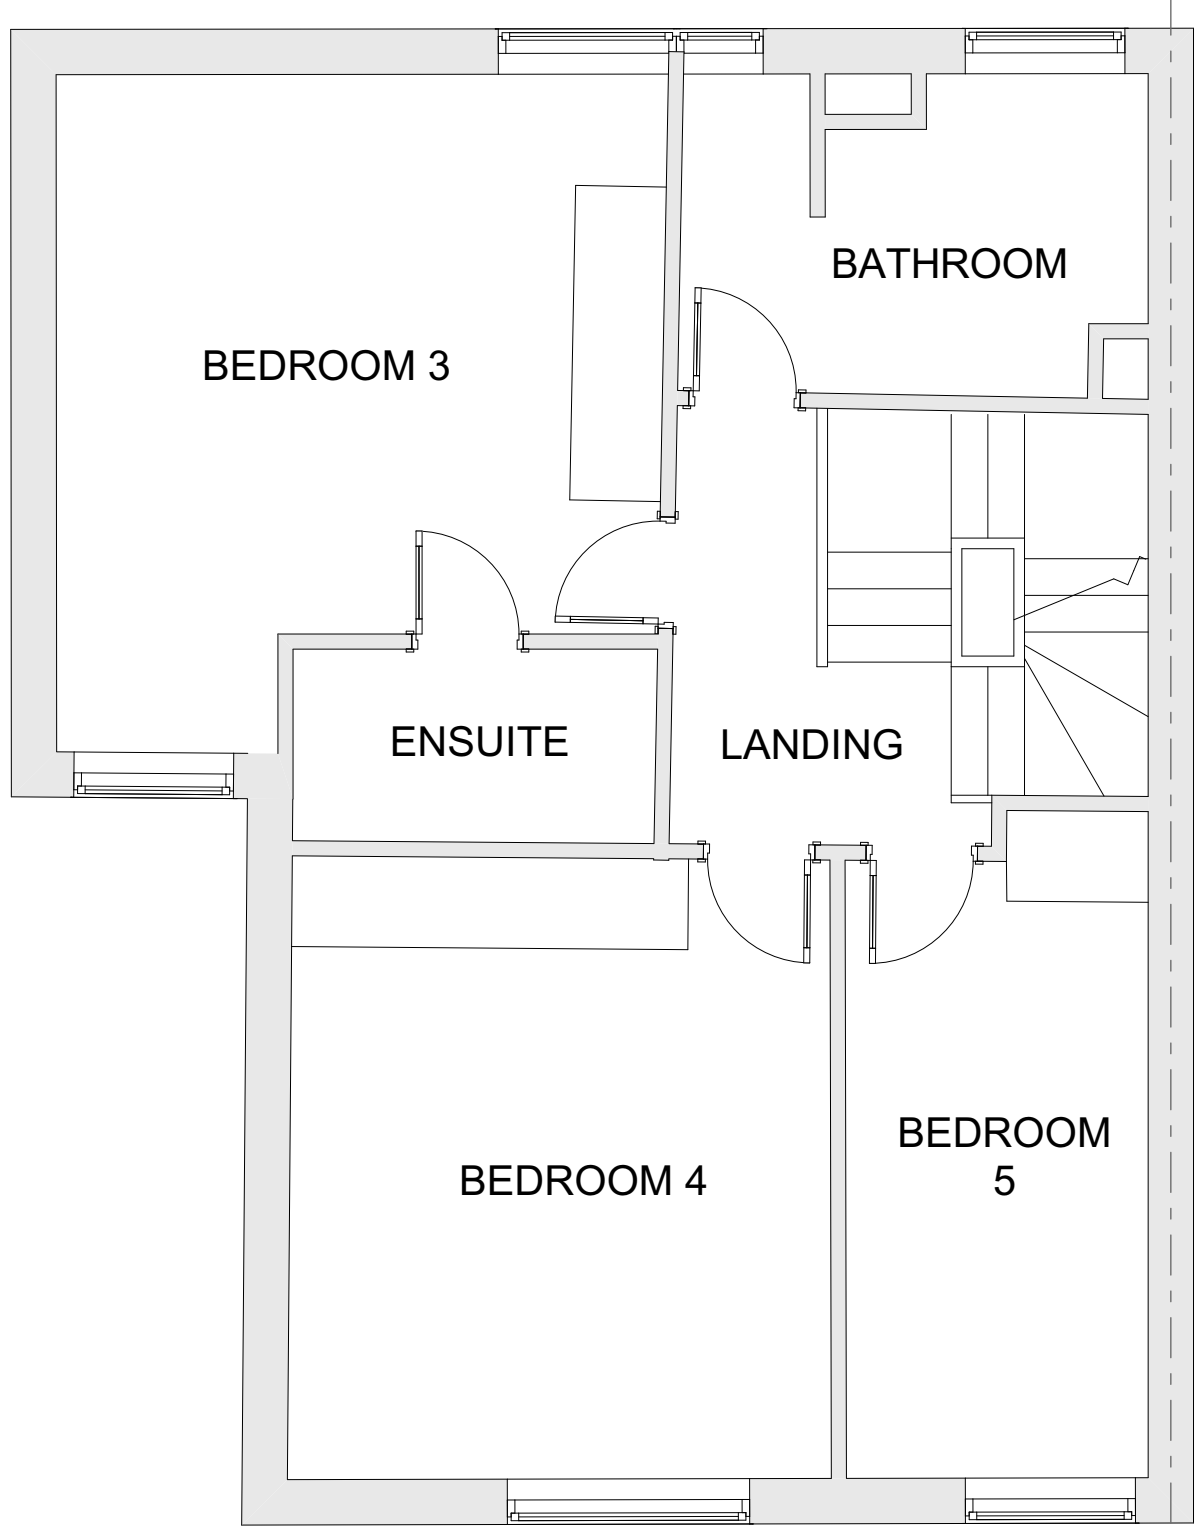
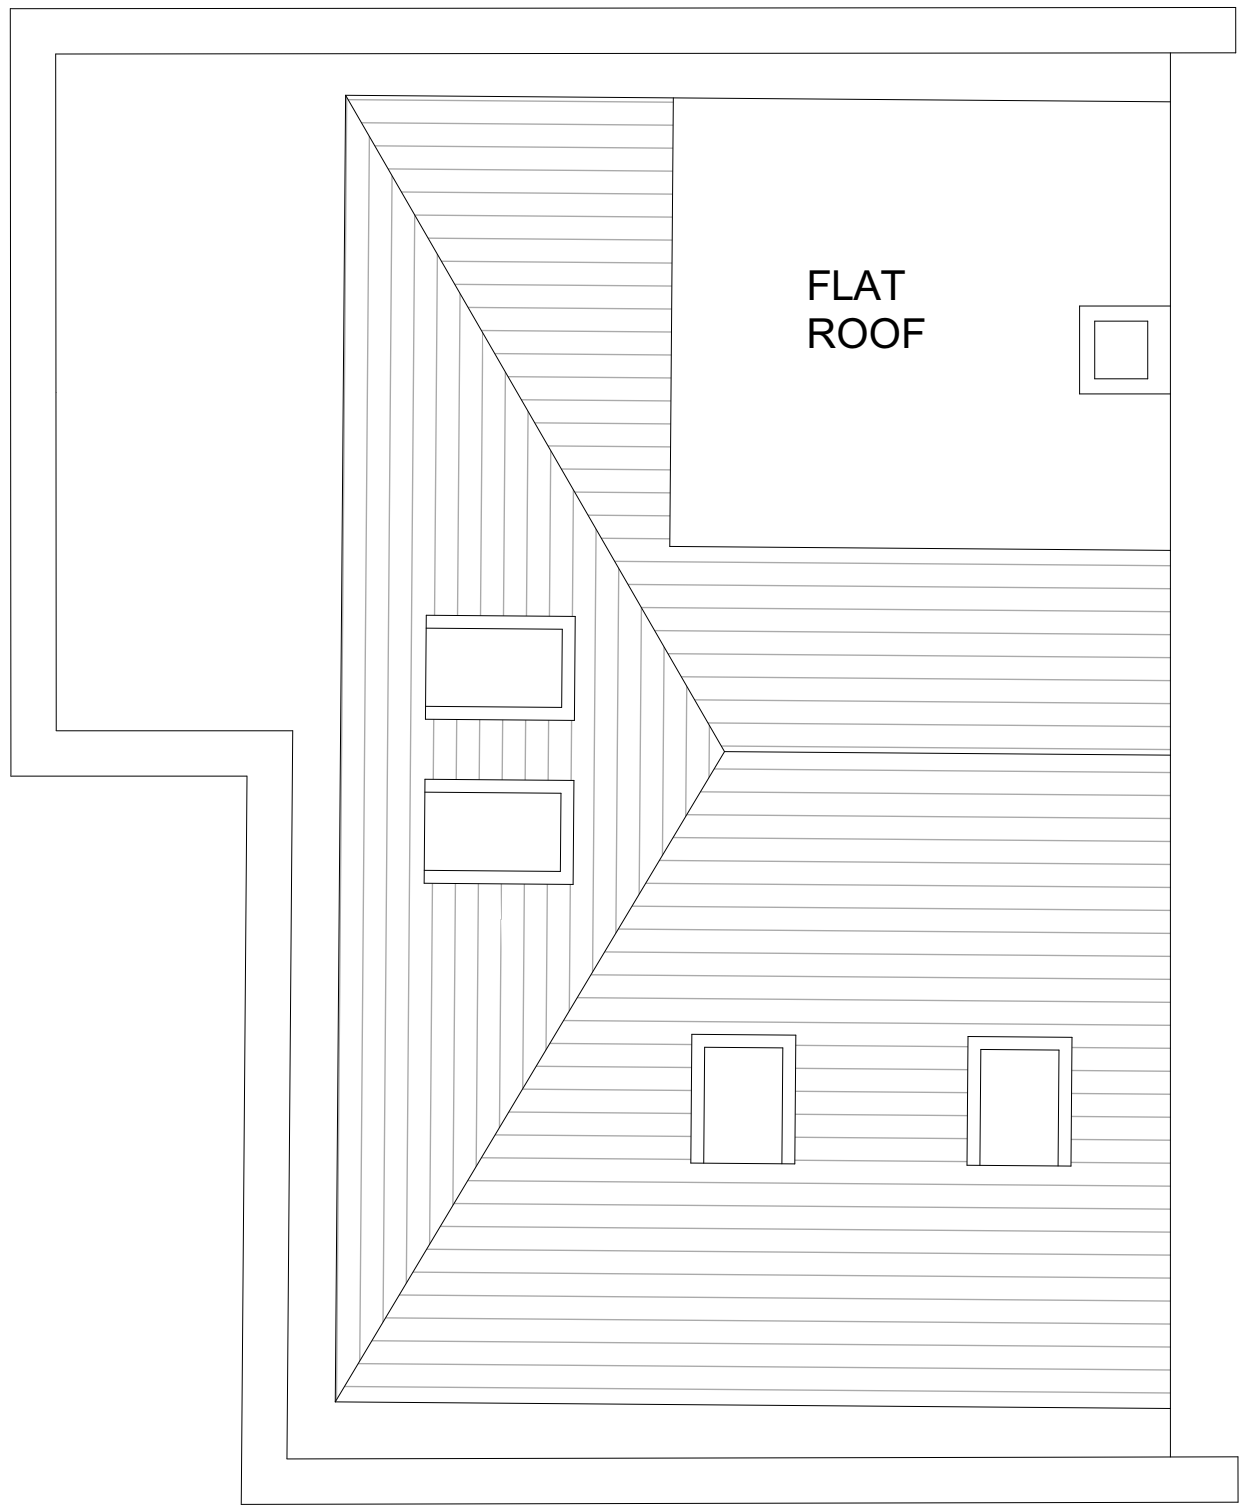
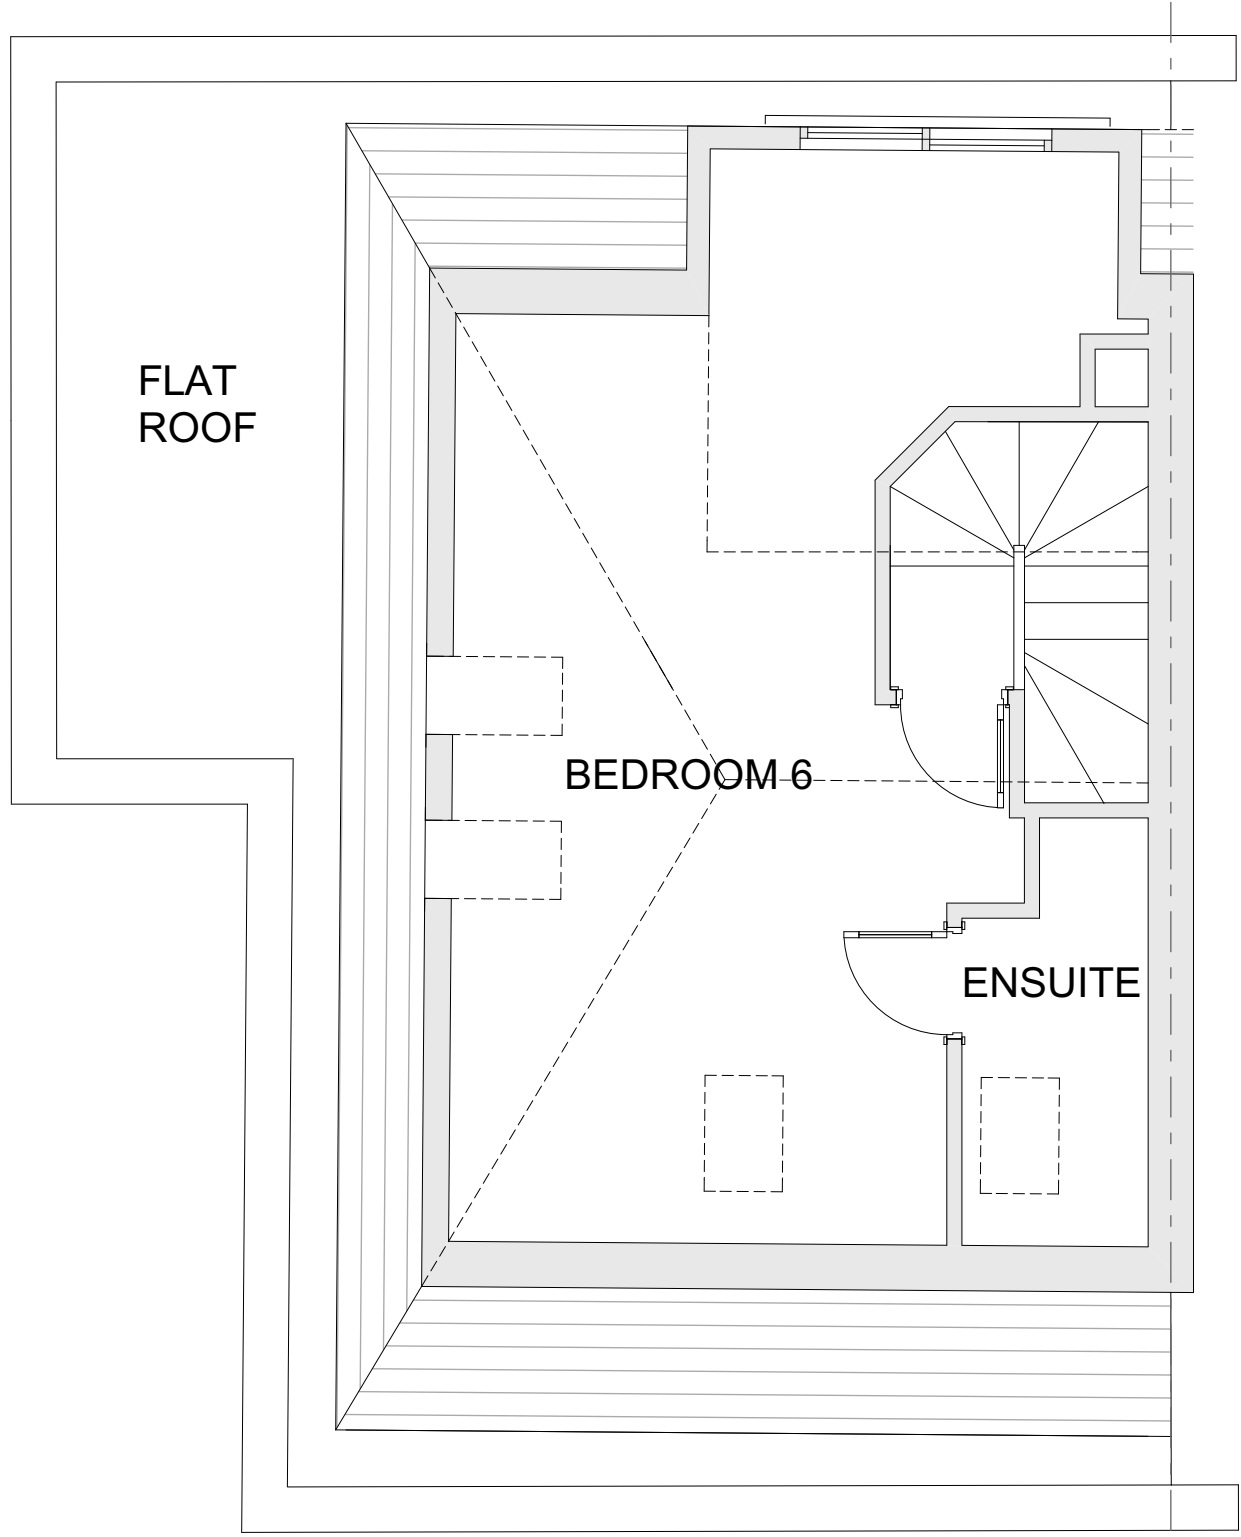


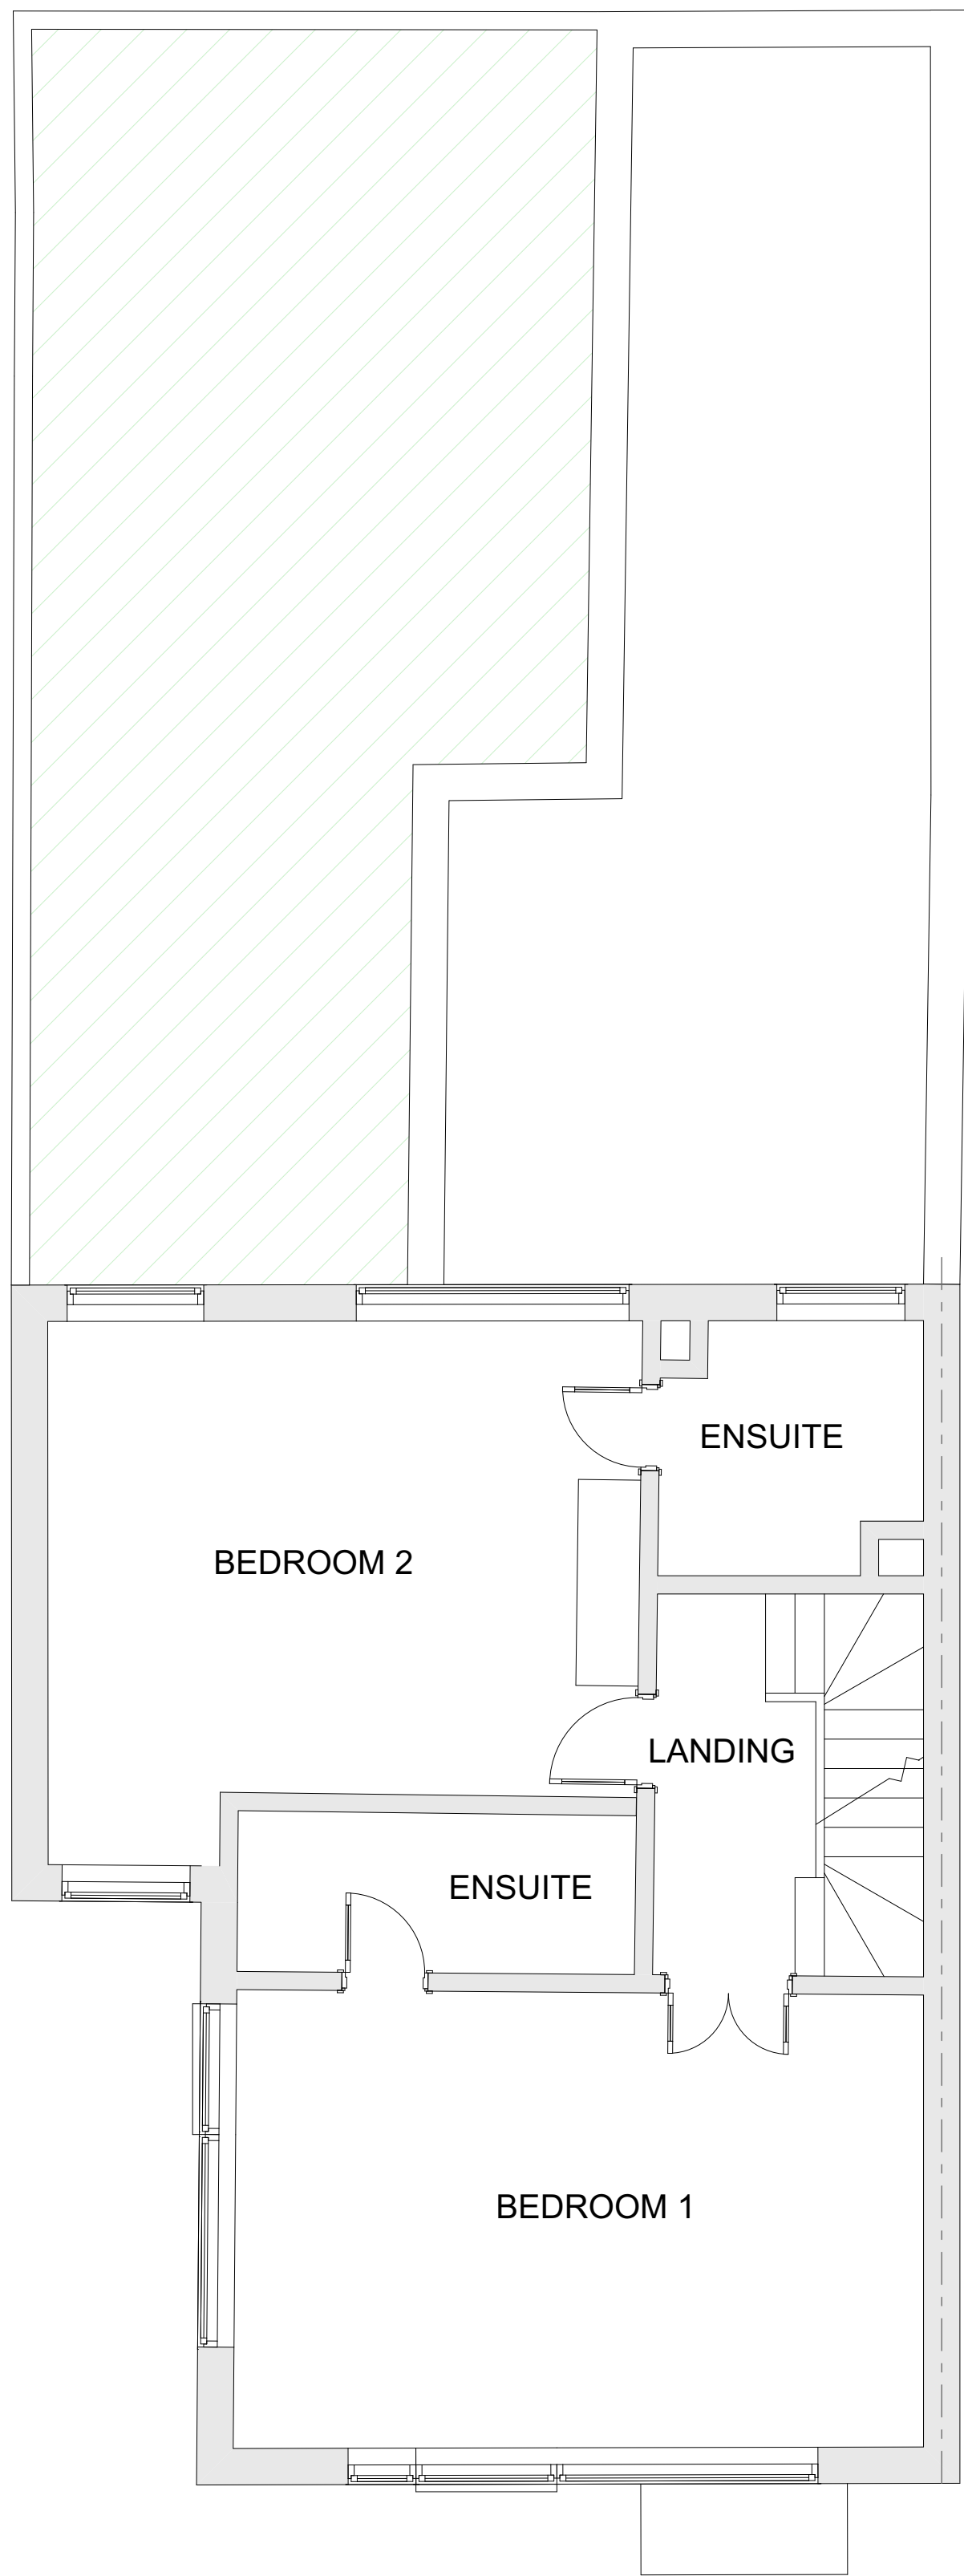

0 2 4 6 8 10M

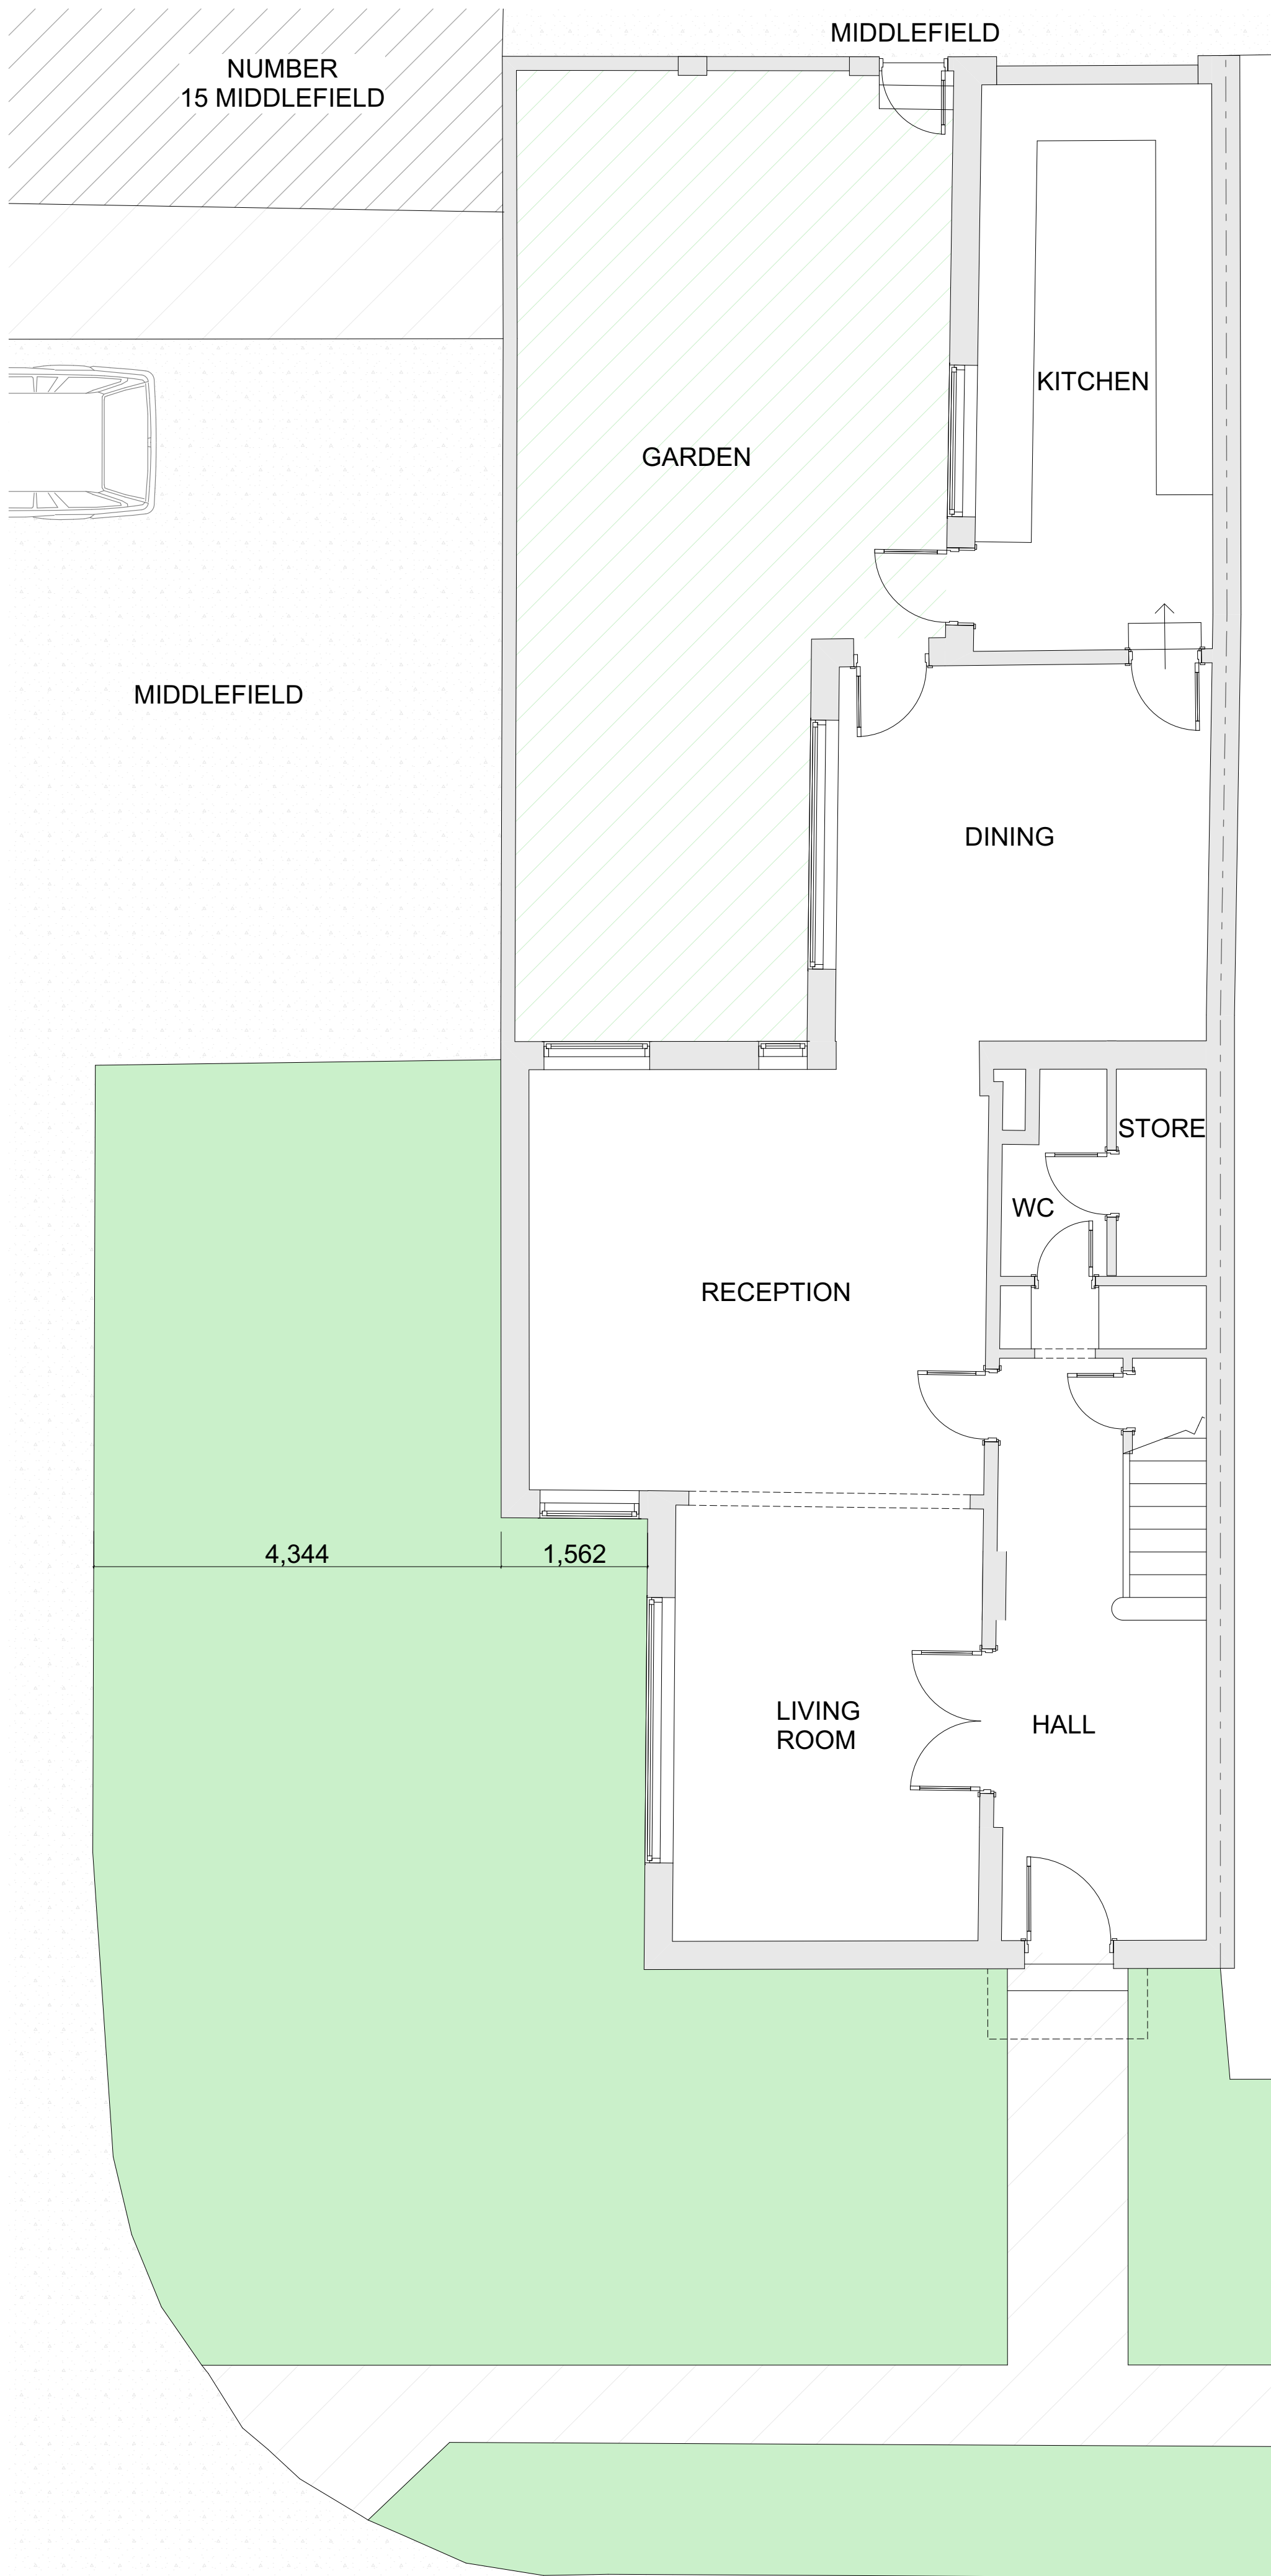

SHAUN KNIGHT
ARCHITECTURE

40 FALCON ROAD, HAMPTON
TW12 2RA
07824 815 258M
0208 979 4949T
E:skarchitecture@hotmail.co.uk
W:shaunknightarchitecture.com

PROJECT: 13 MIDDLEFIELD

TITLE : EXISTING PLANS

Date: OCTOBER 2024

Scale: 1:50 Drawn: SDK

DRAWING NUMBER: 154-106