


REVISIONS

A Existing window shown in Bathroom 1

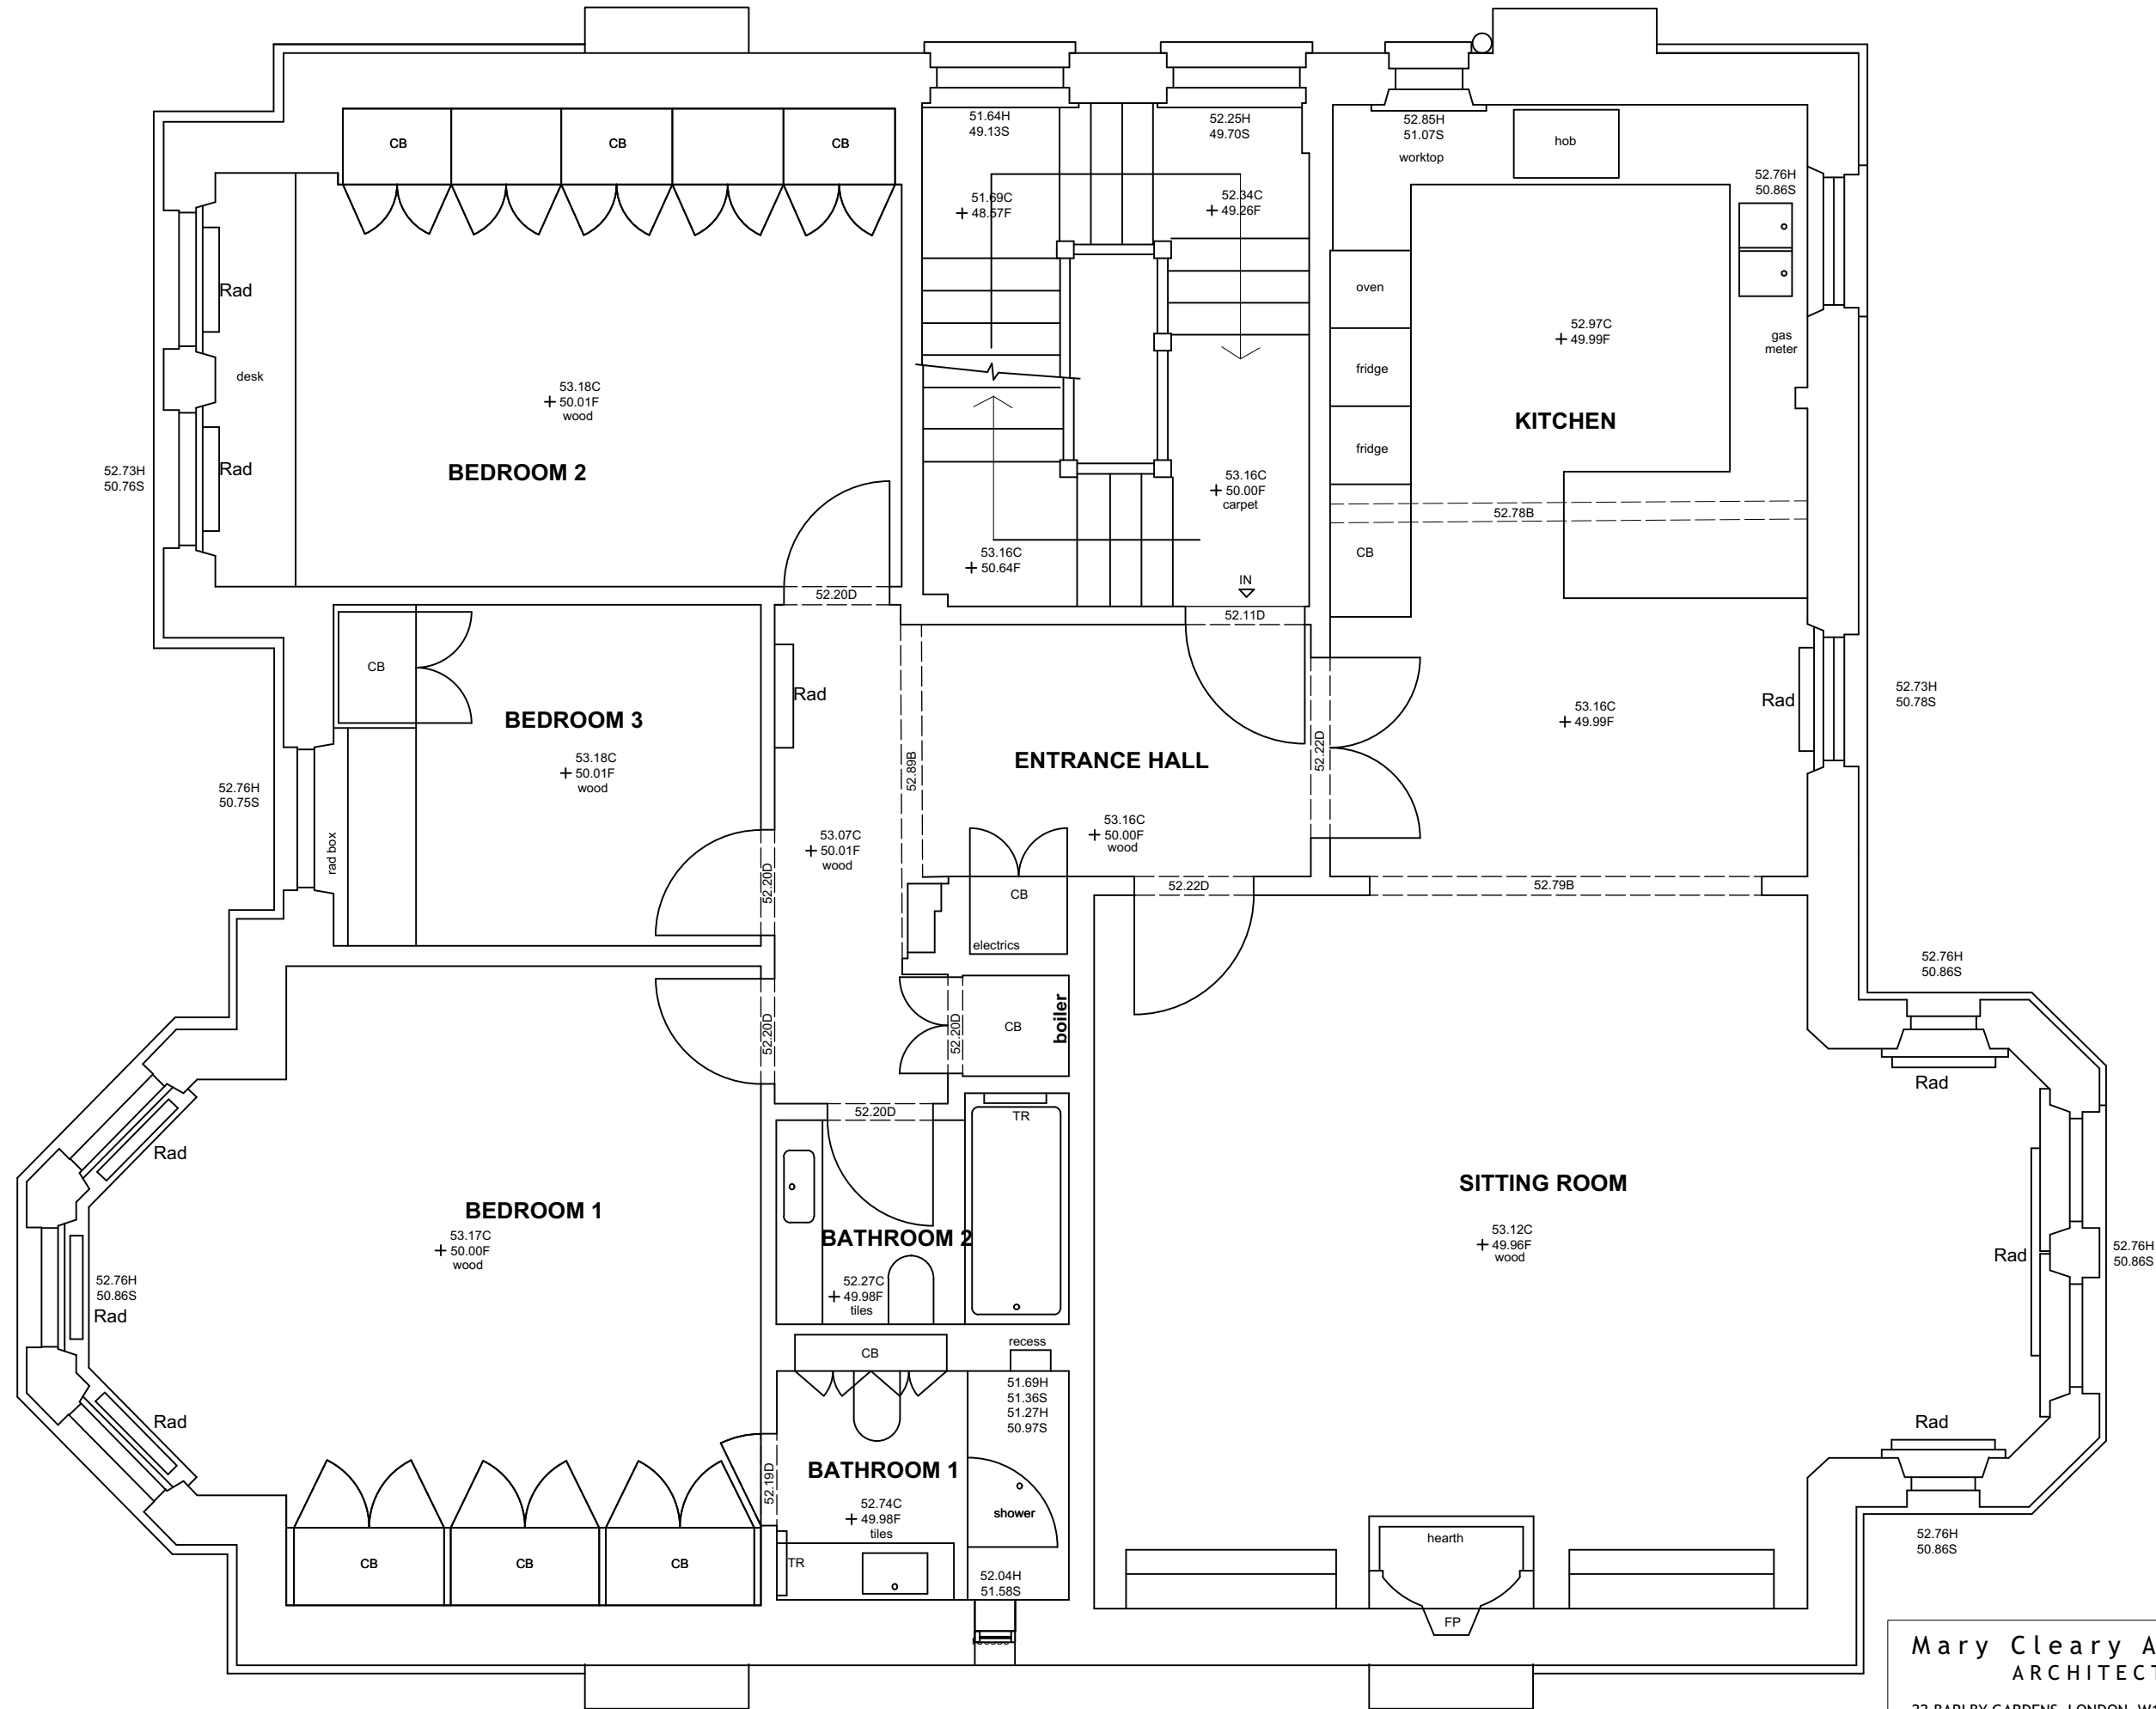

<b>Mary Cleary ARCHITECTS</b>			
ARCHITECTURE INTERIOR DESIGN			
22 BARLBY GARDENS LONDON W10 5LW tel. 0208 960 9923 mclearyarchitect@btinternet.com			
Project title		FLAT 4, 10 LYNTHURST GARDENS, LONDON NW3 5NR	
Drawing title		EXISTING PLAN	
Drawing number	Rev	Scale	Date
341/EX/01	A	1:50 @ A3	Nov 2024