


Existing Side Elevation (east)

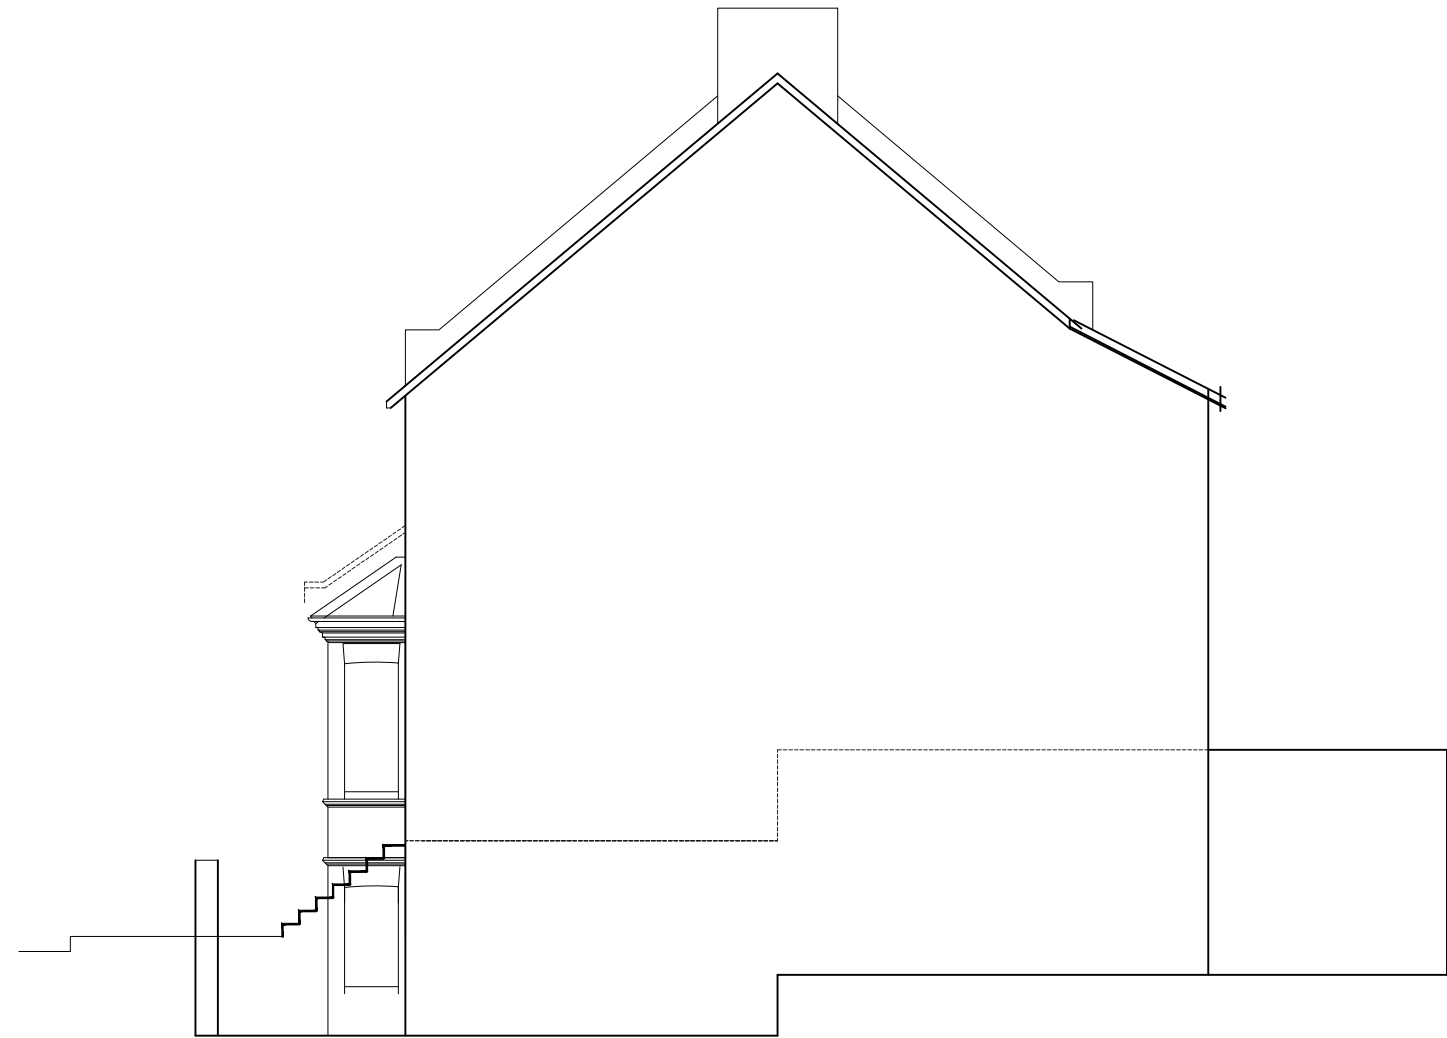

Existing Side Elevation (west)

Homezone Architectural 
72 High Street, Haslemere. GU272LA
Tele 07780 823131

PROJECT
151 Sumatra Road, London
NW6 1PN

CLIENT
B Glass

DRAWING
Existing Side Elevations

SCALE	DATE	DRAWN	CHECKED
1:100@A3	03/23	gj	

DRAWING NO.	REV
0802 - SK-07	-

CAD NO. C:\ACTION\HZ\0801\DRAWINGS