


Proposed Side Elevation (east)

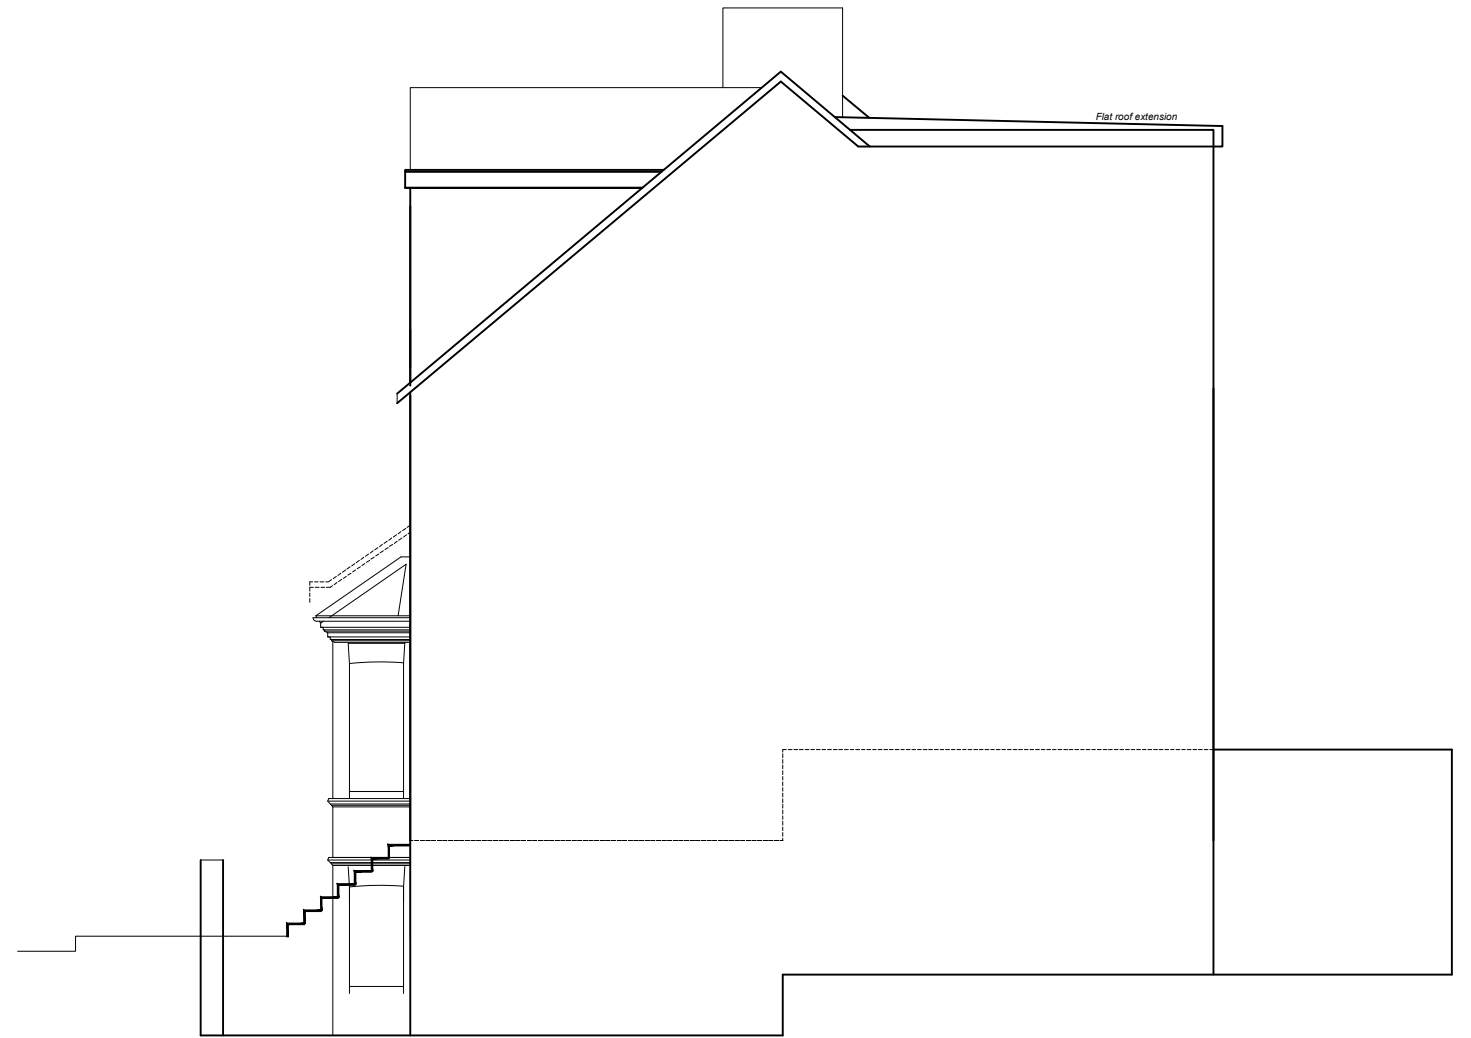

Proposed Side Elevation (west)


Homezone Architectural
 72 High Street, Haslemere. GU272LA
 Tele 07780 823131

PROJECT
 151 Sumatra Road, London
 NW6 1PN

CLIENT
 B Glass

DRAWING
 Proposed Side Elevations

SCALE	DATE	DRAWN	CHECKED
1:100@A3	08/24	gj	

DRAWING NO.	REV
0802 - SK-09	B

CAD NO. C:\ACTION\HZ\0801\DRAWINGS